

PARKING AND SIGNAGE

Total Number of Parking Spaces Provided	Minimum Number of Accessible Spaces Required	Minimum Number of Van Accessible Spaces Required
1 to 25	1	1
26 to 50	2	1
51 to 75	3	1
76 to 100	4	1
101 to 150	5	1
151 to 200	6	1
201 to 300	7	2

Additional spaces required for higher parking count. Refer to ADA documentation.

DIAGRAM 3.1 - ACCESSIBILITY PARKING REQUIREMENT TABLE

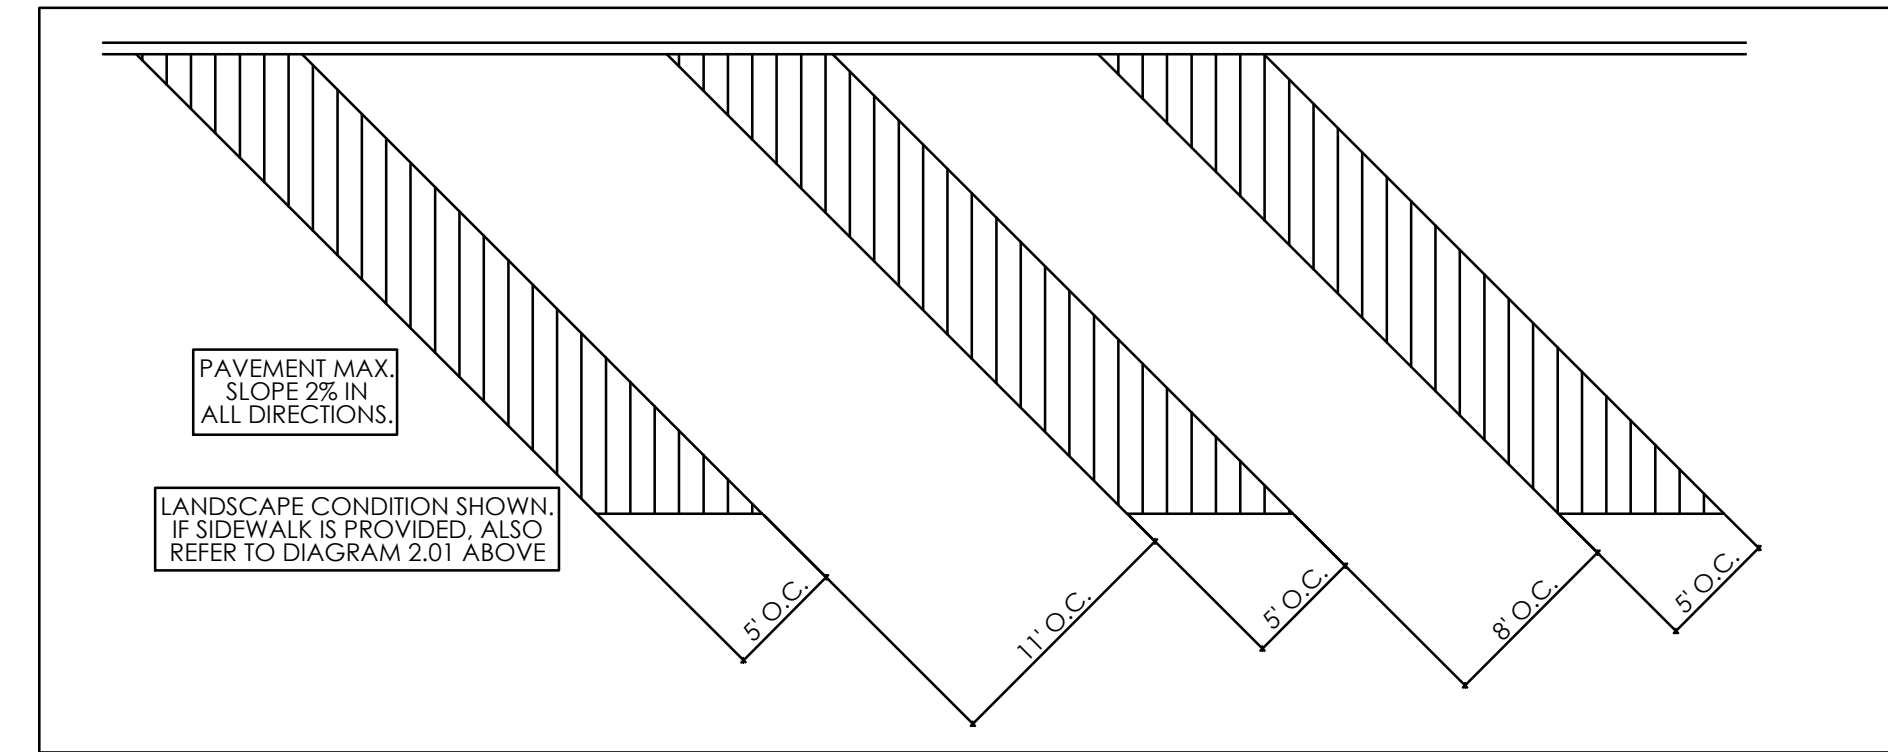


DIAGRAM 3.2 ACCESSIBLE ANGLED PARKING STALLS

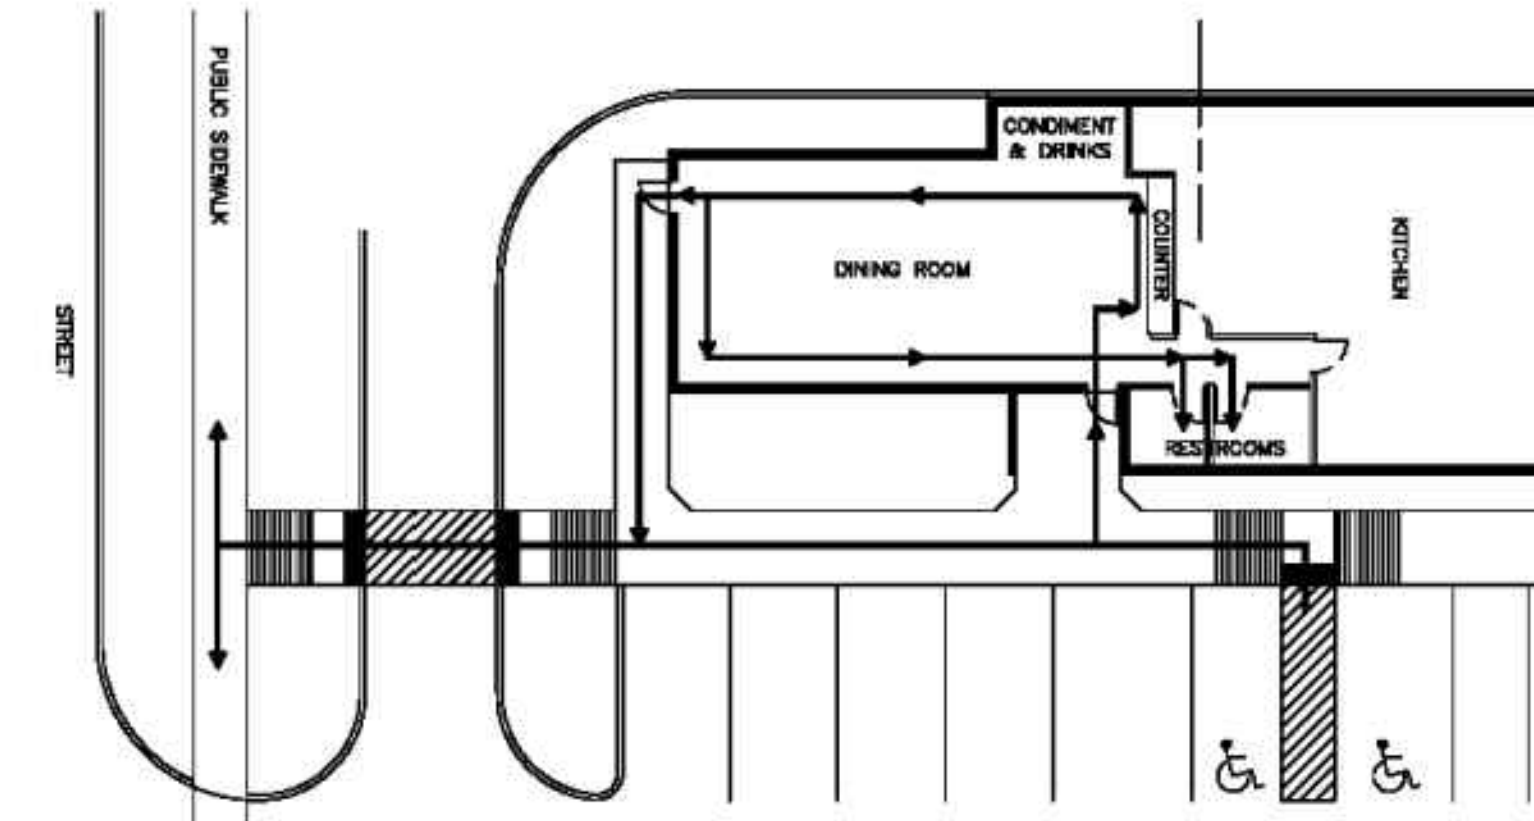


DIAGRAM 3.3 - OVERALL ACCESSIBILITY DIAGRAM

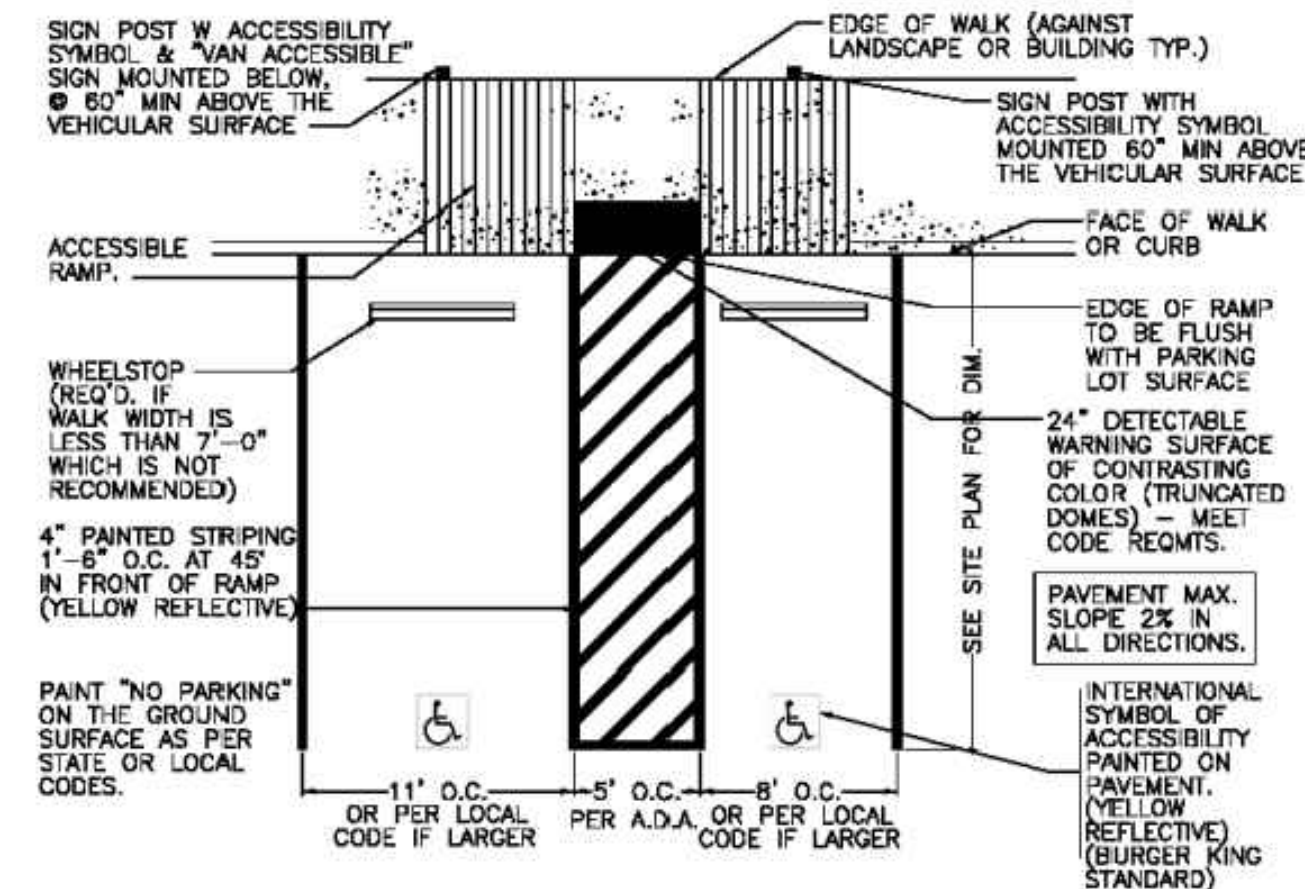


DIAGRAM 3.4 - ACCESSIBLE PARKING STALL REQUIREMENTS

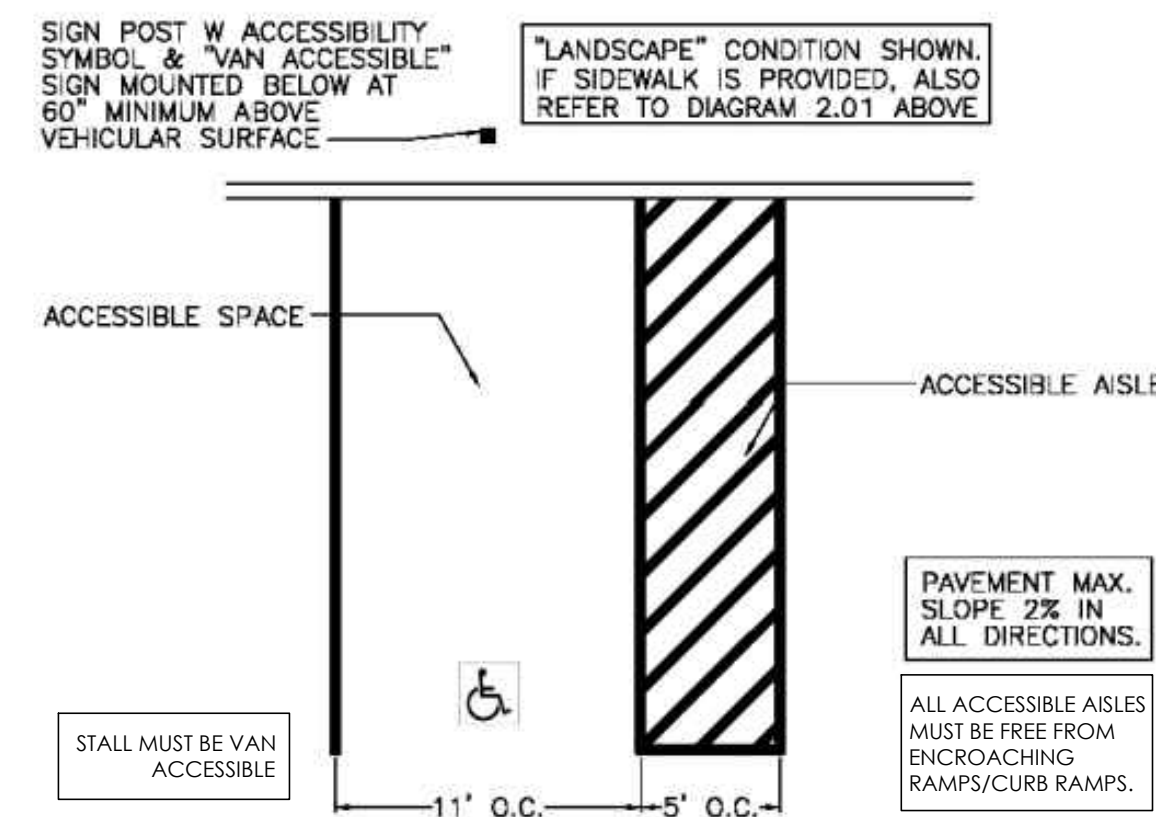


DIAGRAM 3.5 - PREFERRED INDIVIDUAL ACCESSIBLE PARKING STALL



DIAGRAM 3.6 - ACCESSIBLE PARKING SIGN

RAMPS AND CURBS

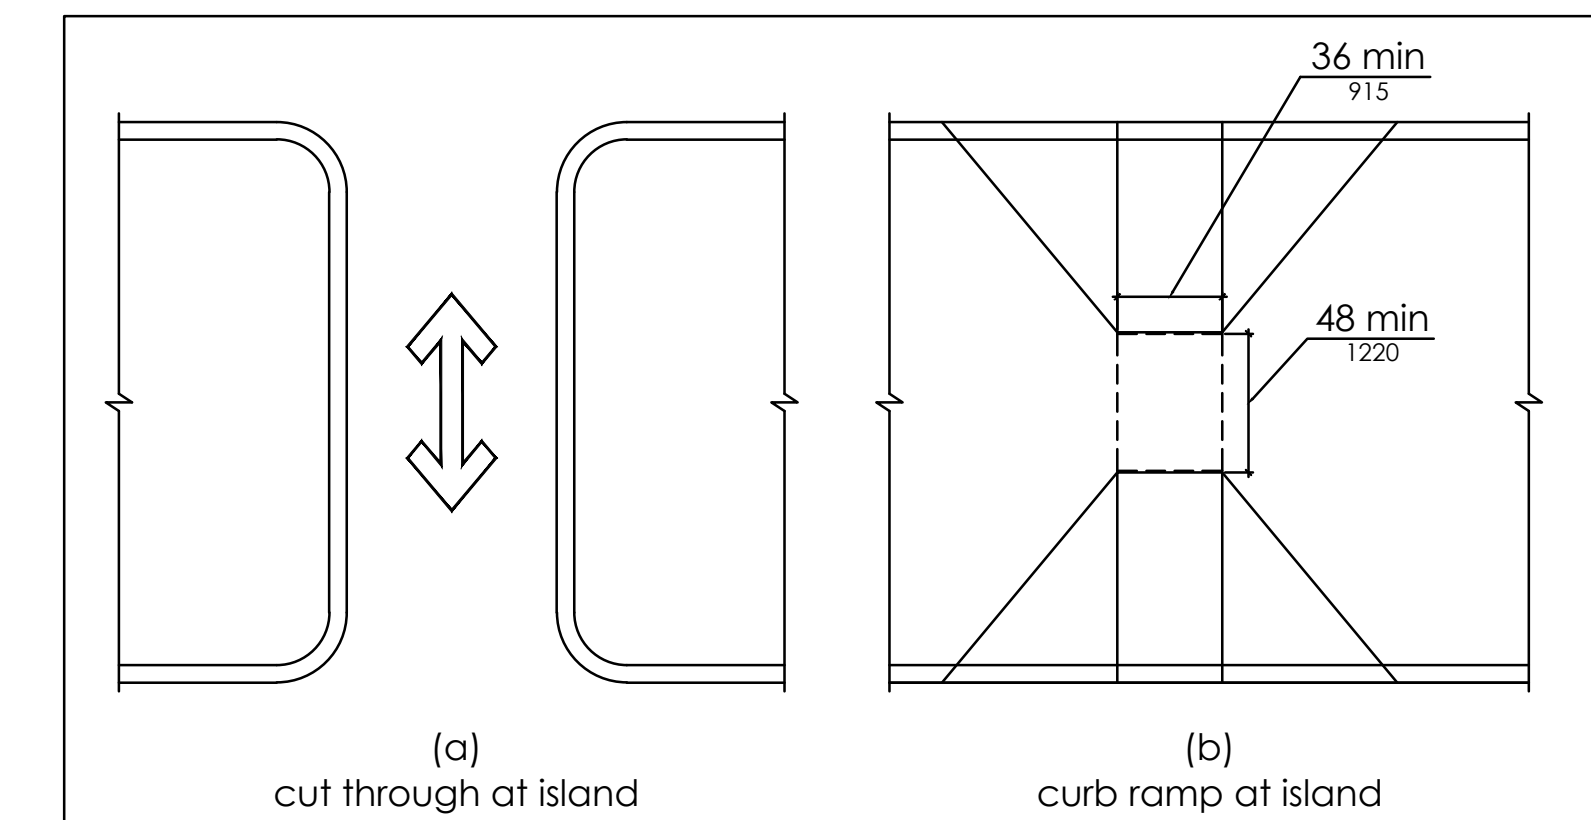


DIAGRAM 3.7 - CURB RAMP AT ISLAND

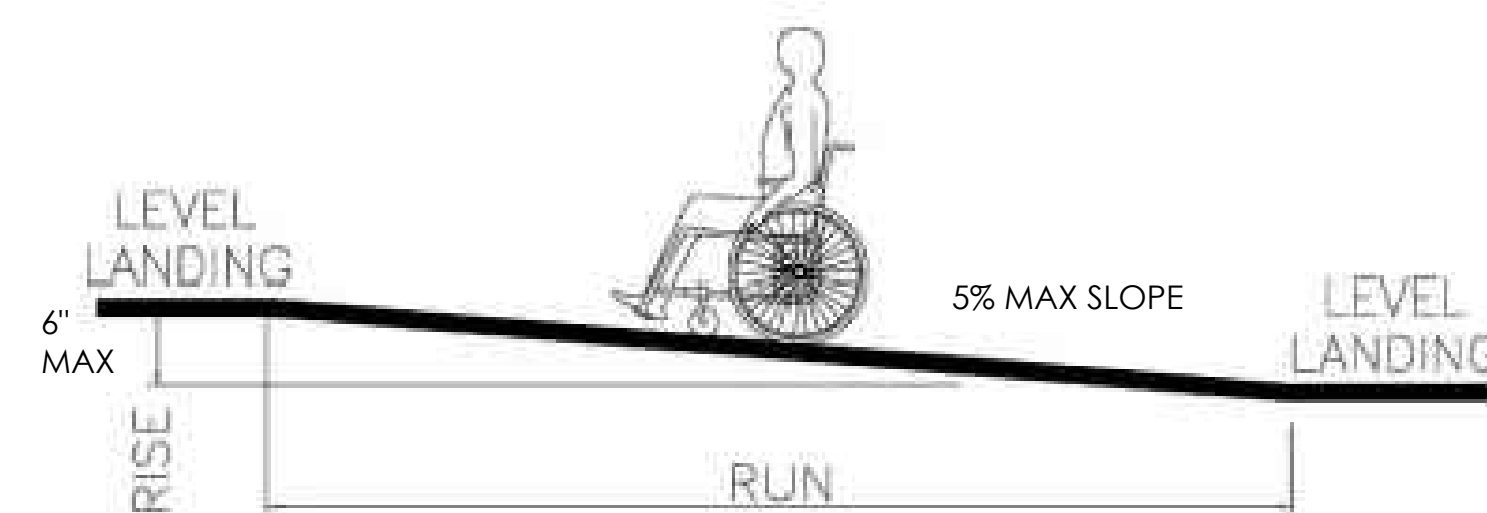


DIAGRAM 3.8 - RISE AND RUN DIAGRAM

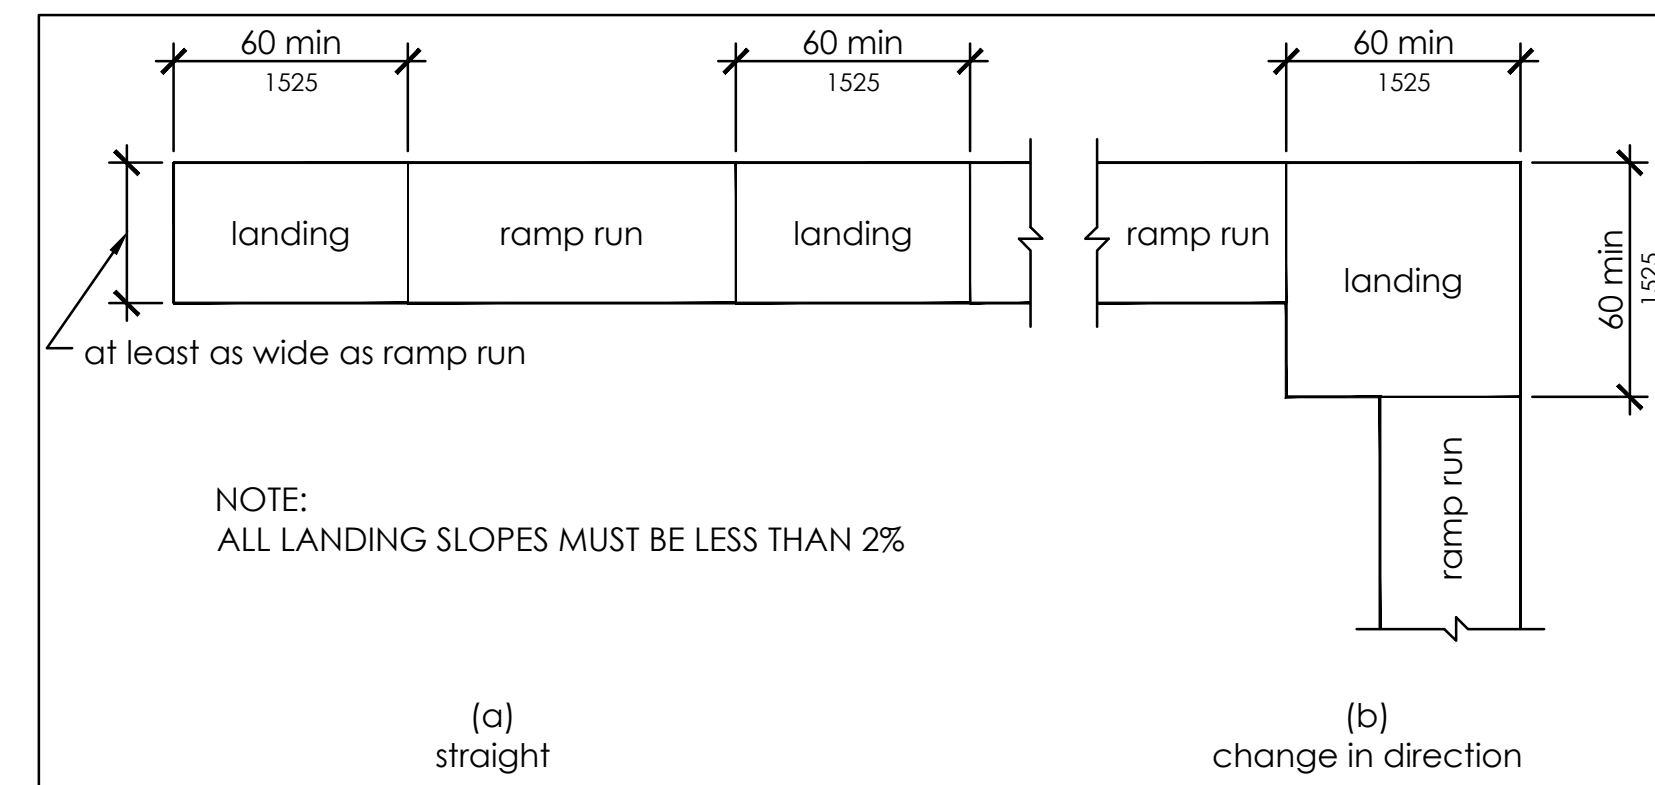


DIAGRAM 3.9 - OVERALL RAMP DESIGN

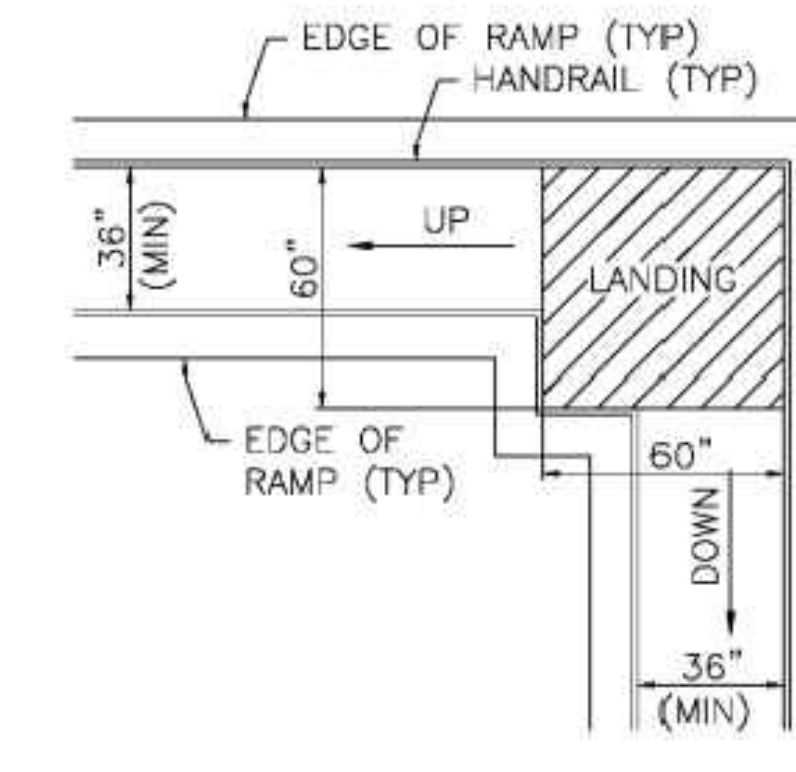


DIAGRAM 3.10 - RAMP LANDINGS

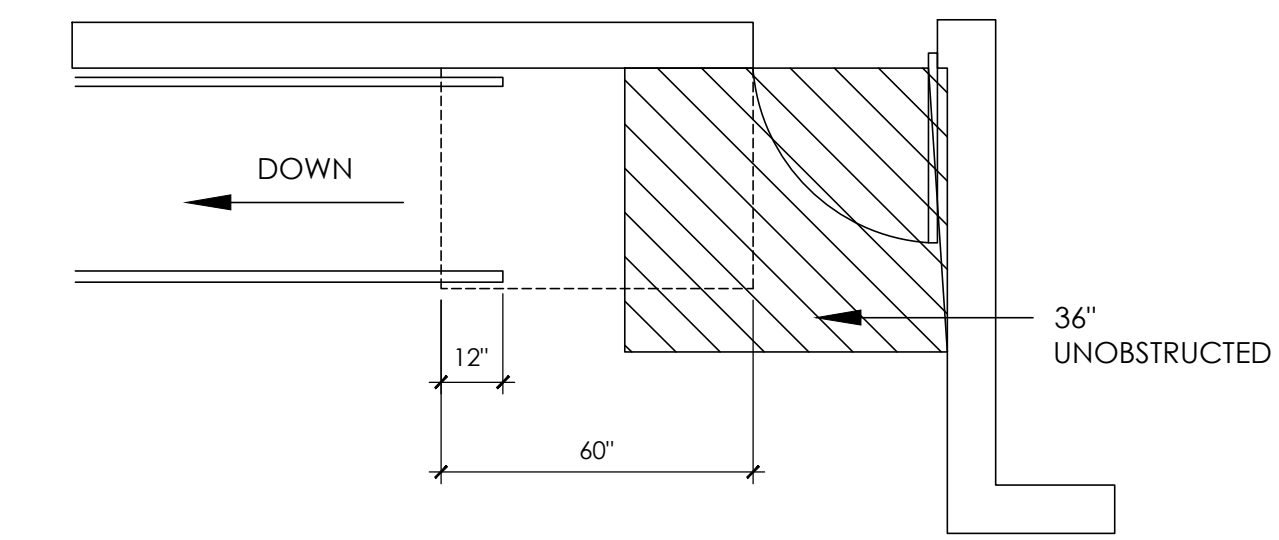


DIAGRAM 3.11 - RAMP LANDINGS AT BUILDING ENTRANCES

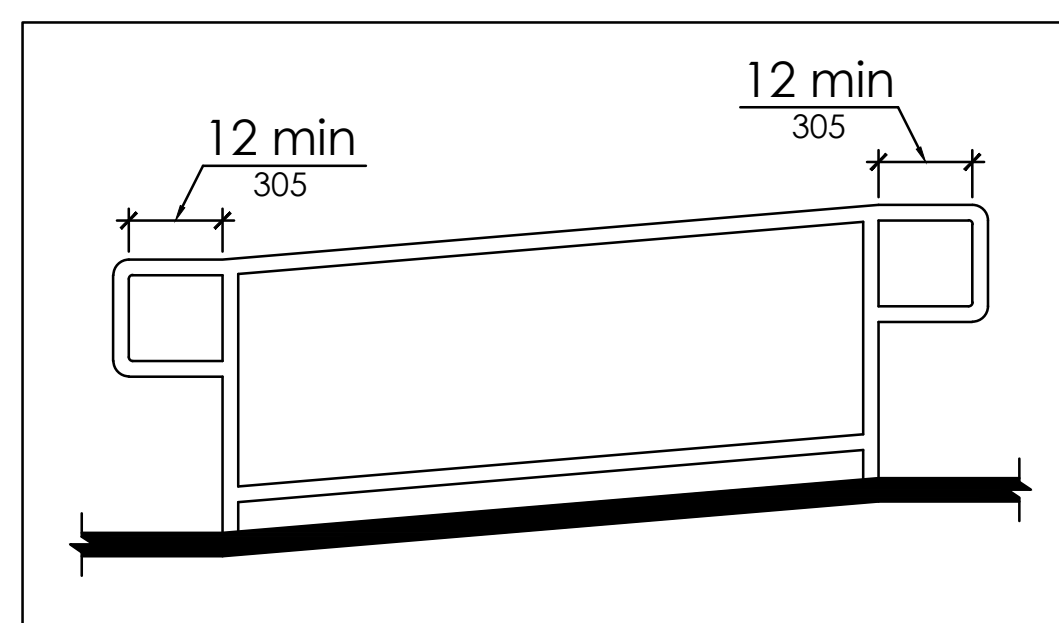


DIAGRAM 3.12 - RAMP RAILINGS

NOTE: REQUIRED WHERE SLOPE IS GREATER THAN 5% OR GREATER THAN 6"

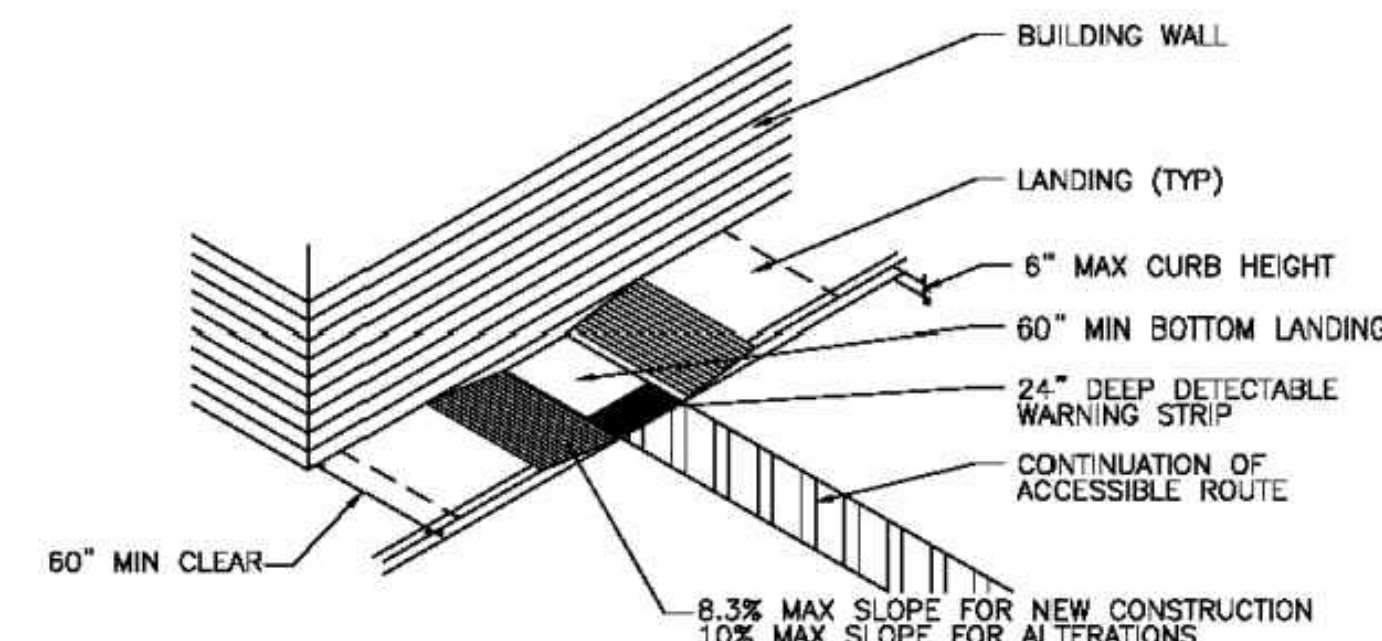


DIAGRAM 3.13 - NON-FLARED (PARALLEL) CURB RAMP

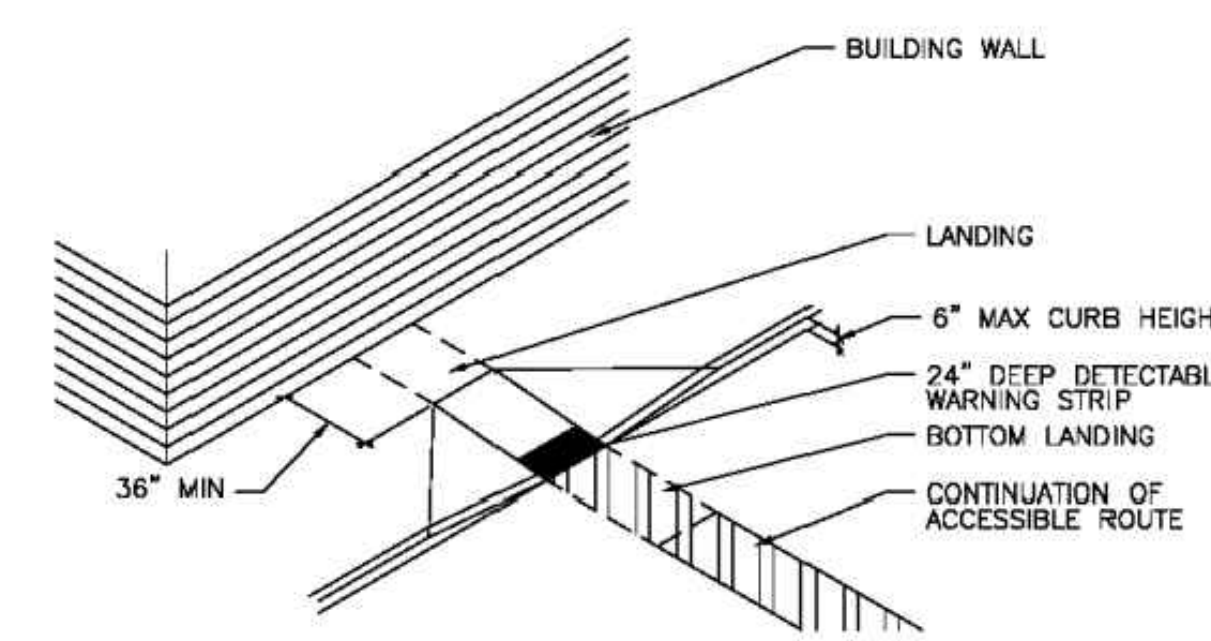


DIAGRAM 3.14 - FLARED CURB RAMP


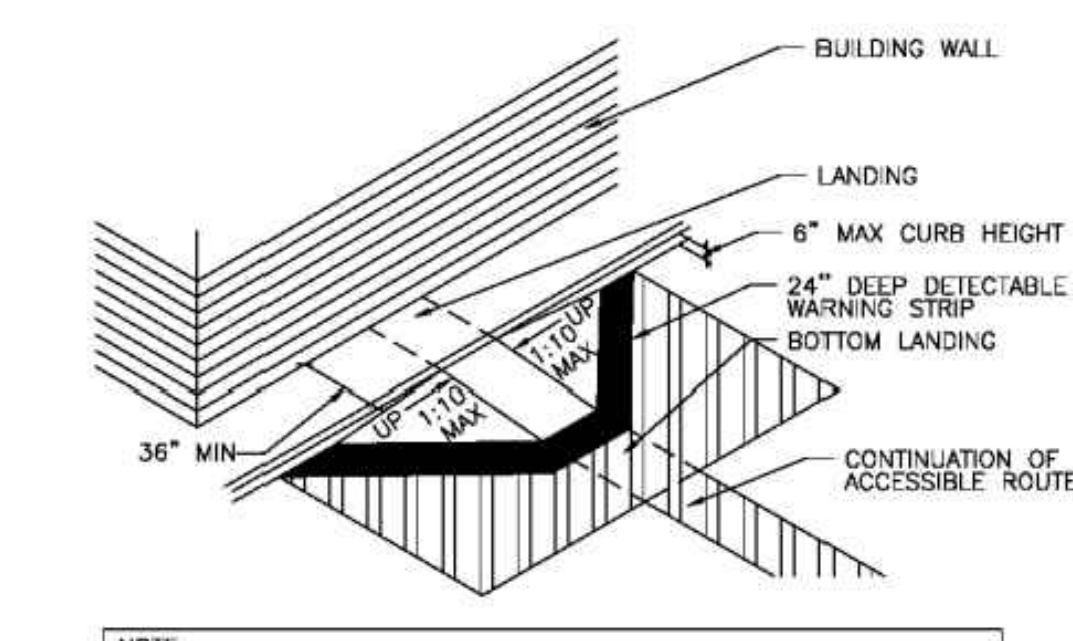


DIAGRAM 3.15 - BUILT-UP CURB RAMPS


NO.	DATE	BY	NOTES
1	08/18/24	DB	FOR SUBMITTAL TO BKC
2	08/29/24	DB	REVISIONS SUBMITTAL TO BKC
3	09/09/24	DB	REVISIONS TO CITY
4	09/18/24	DB	REVISIONS TO CITY
5	10/08/24	DB	REVISIONS TO CITY

Drawn By: DB
Checked: SB
Scale: AS NOTED
Date: 08.01.18

ALL RIGHTS RESERVED. NO PART OF THESE DRAWINGS OR SPECIFICATIONS MAY BE COPIED, REPRODUCED, OR USED IN CONNECTION WITH ANY WORK OTHER THAN THE SPECIFIC PROJECT FOR WHICH THEY HAVE BEEN PREPARED, WITHOUT PRIOR WRITTEN AUTHORIZATION FROM THE ARCHITECT.

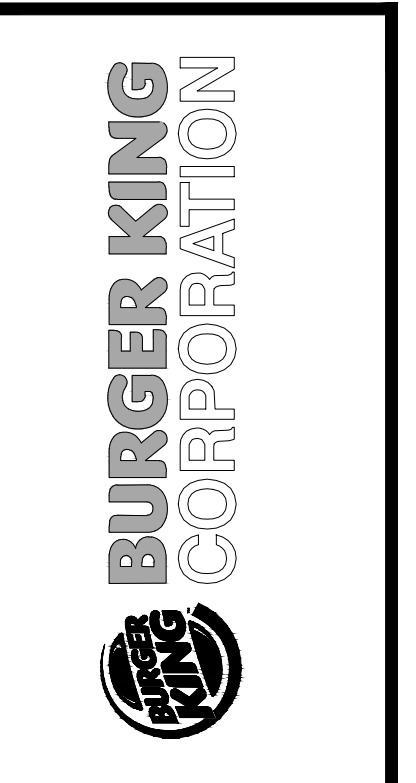

TECHNICAL GROUP Inc.
3771A HILLS TECH DRIVE
FARMINGTON HILLS, MI 48331
P: (248) 426-8000 F: (248) 426-7044

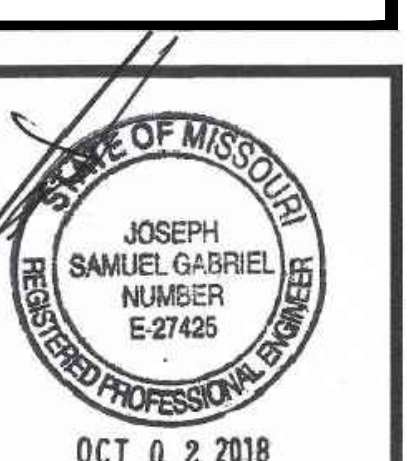

PROJECT: BURGER KING #173
1517 S. BELT HWY
ST. JOSEPH, MO 64507

SHEET TITLE: BKC ADA SITE STANDARD DIAGRAMS

DO NOT SCALE THIS PRINT. USE FIGURED DIMENSIONS ONLY.

JOB #: TG-18531

SHEET: T-1.3