




NOTE:  
SIGN STRUCTURAL FOUNDATION AS REQUIRED  
BY SITE CONDITIONS. DESIGN IS THE  
RESPONSIBILITY OF THE SUBCONTRACTOR.

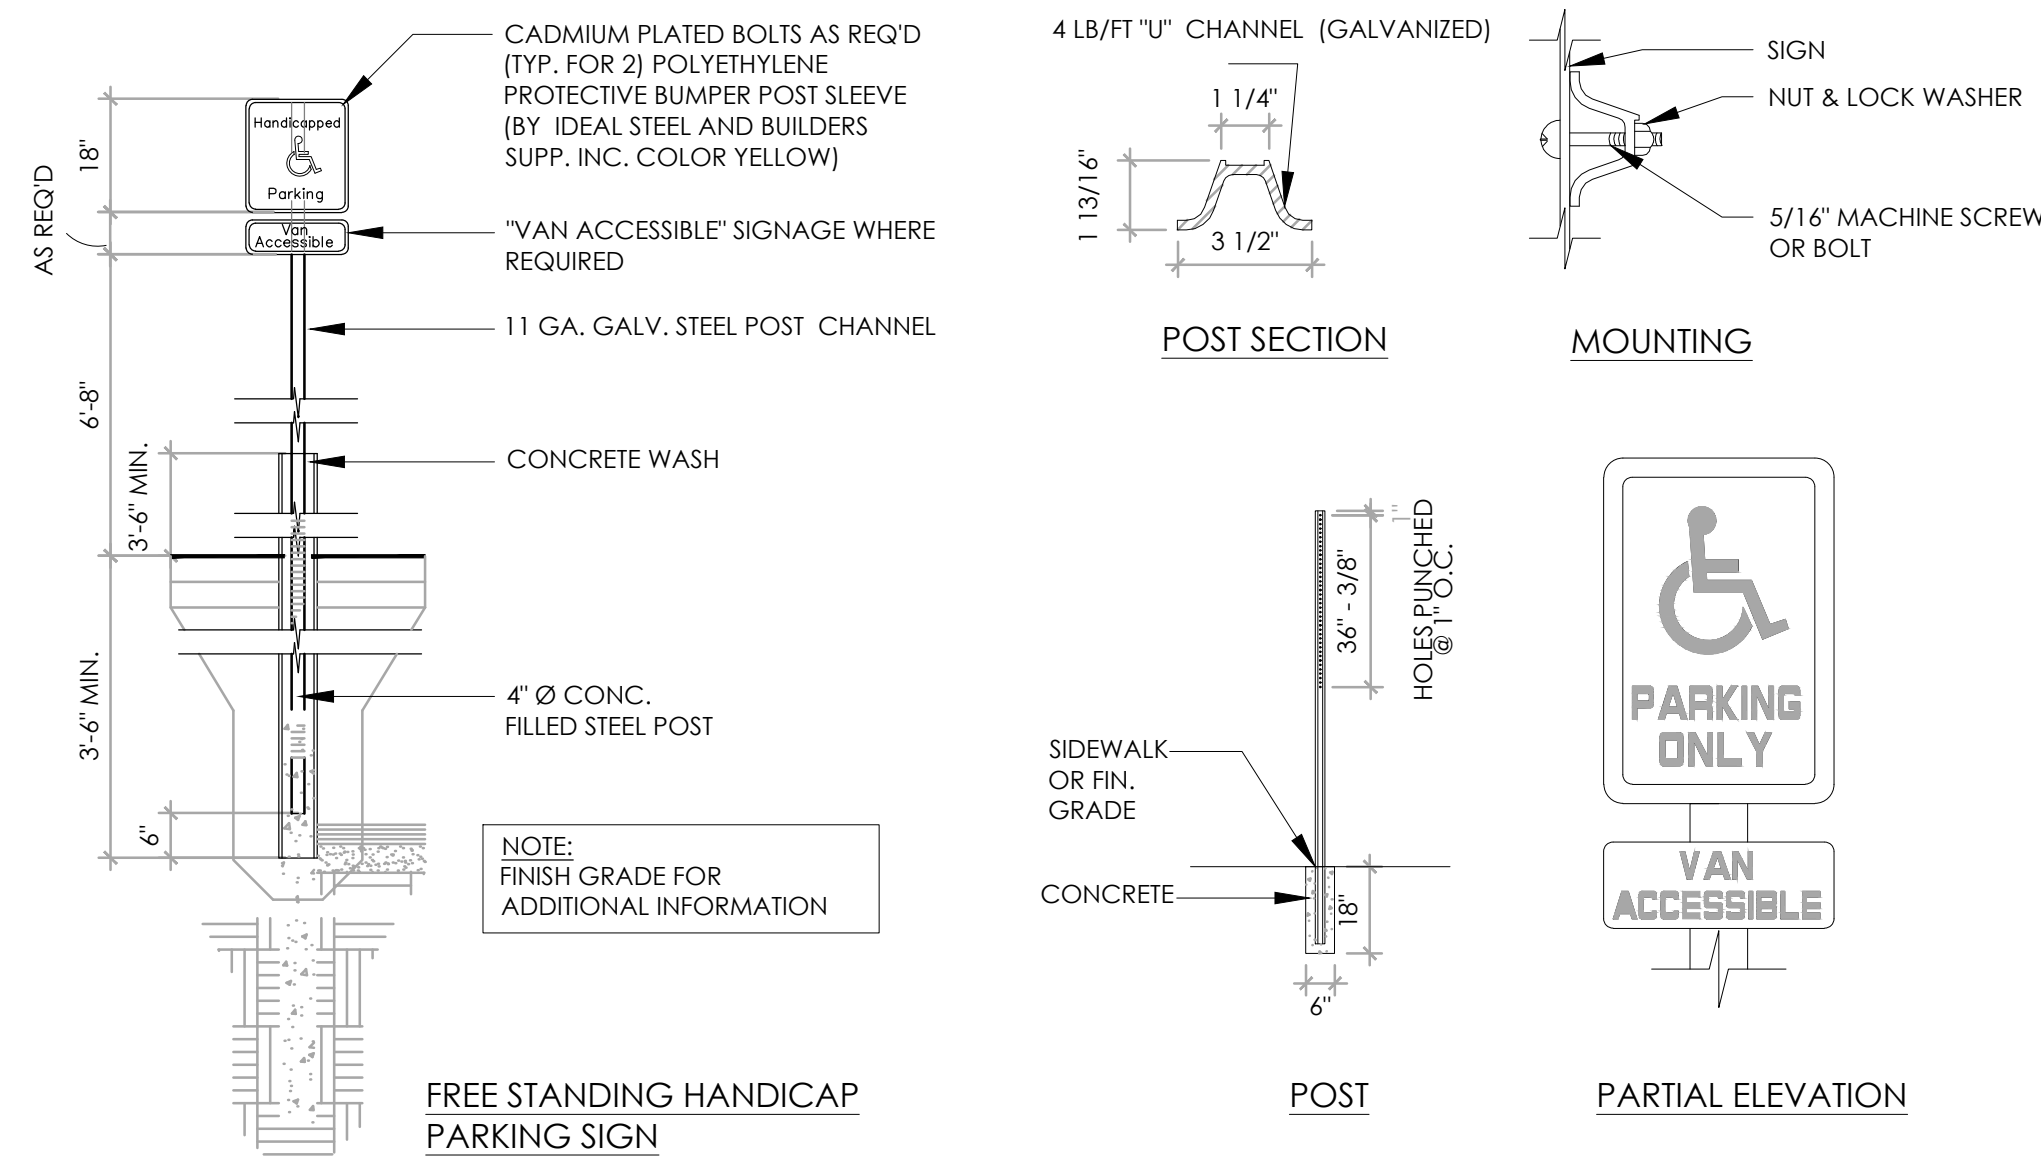


1 ACCESSIBLE PARKING, SIGN & RAMP DETAILS SCALE: NO SCALE

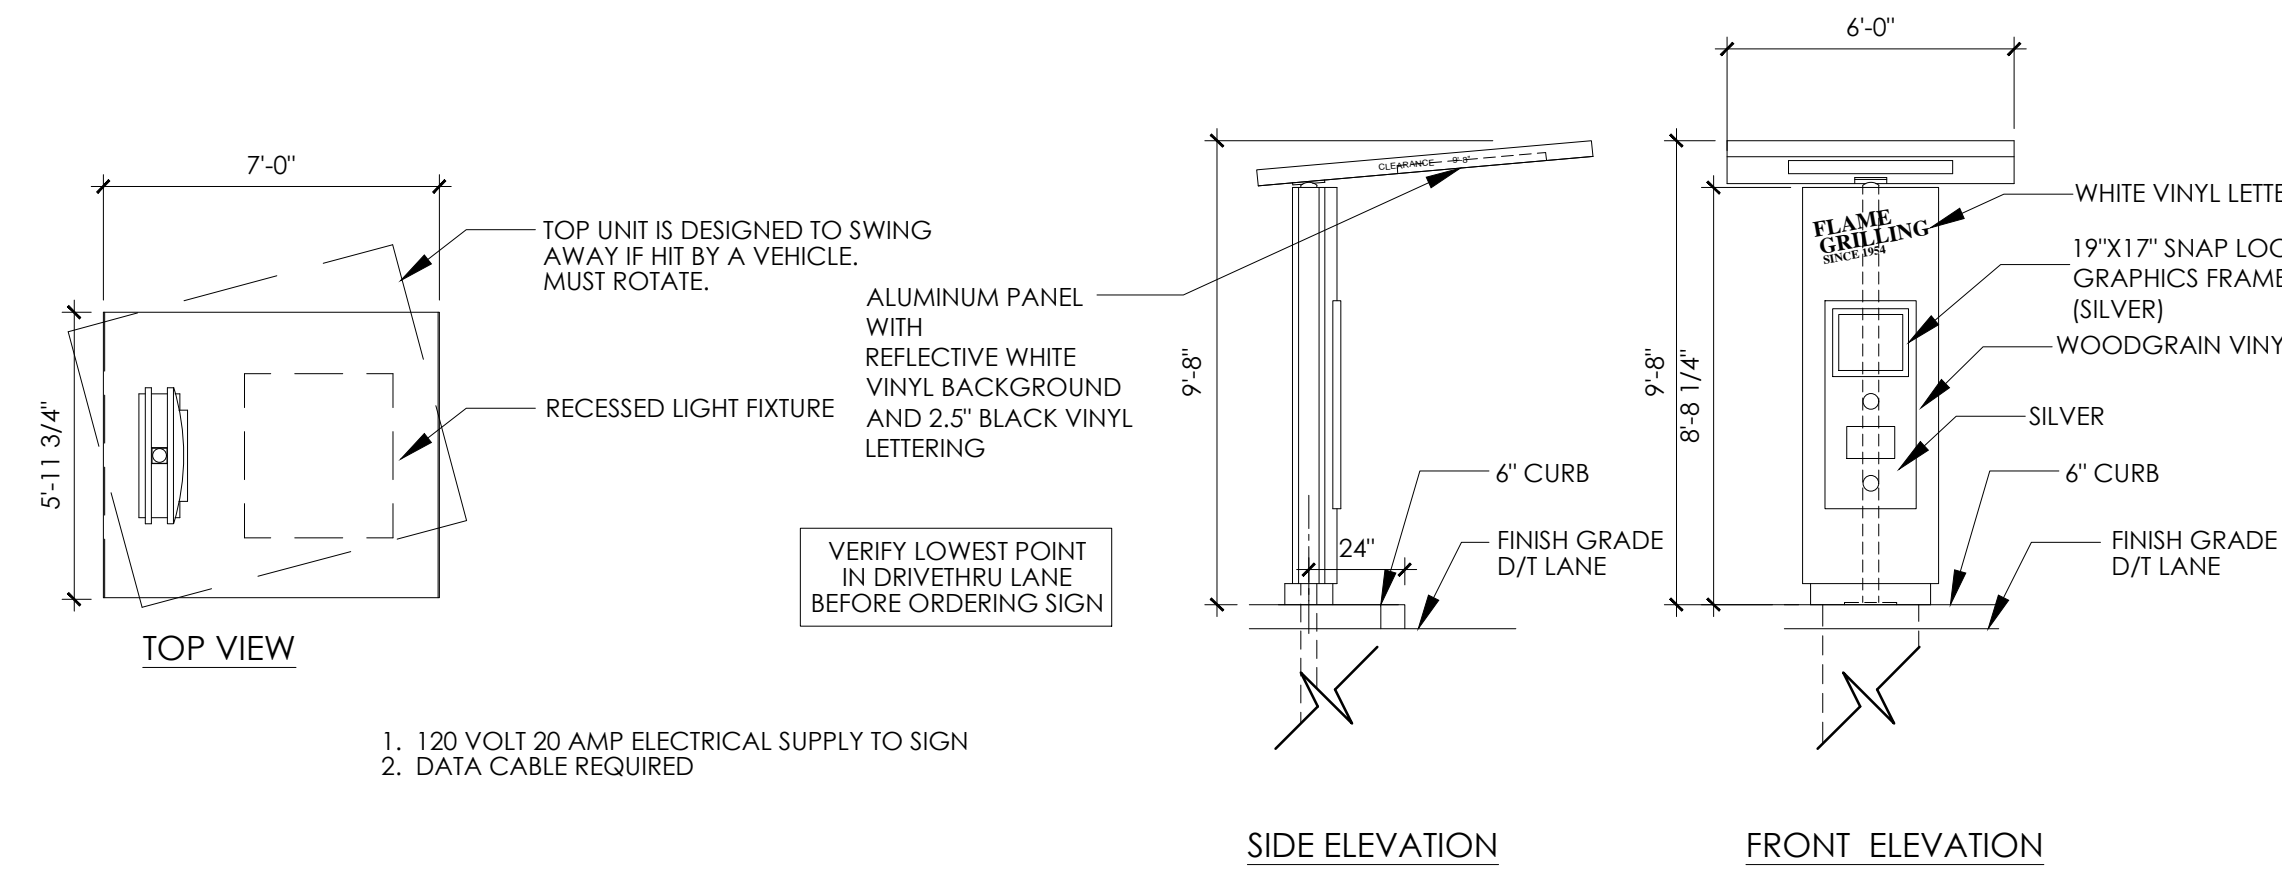


2 ORDER CONFIRMATION ELEVATIONS SCALE: NO SCALE

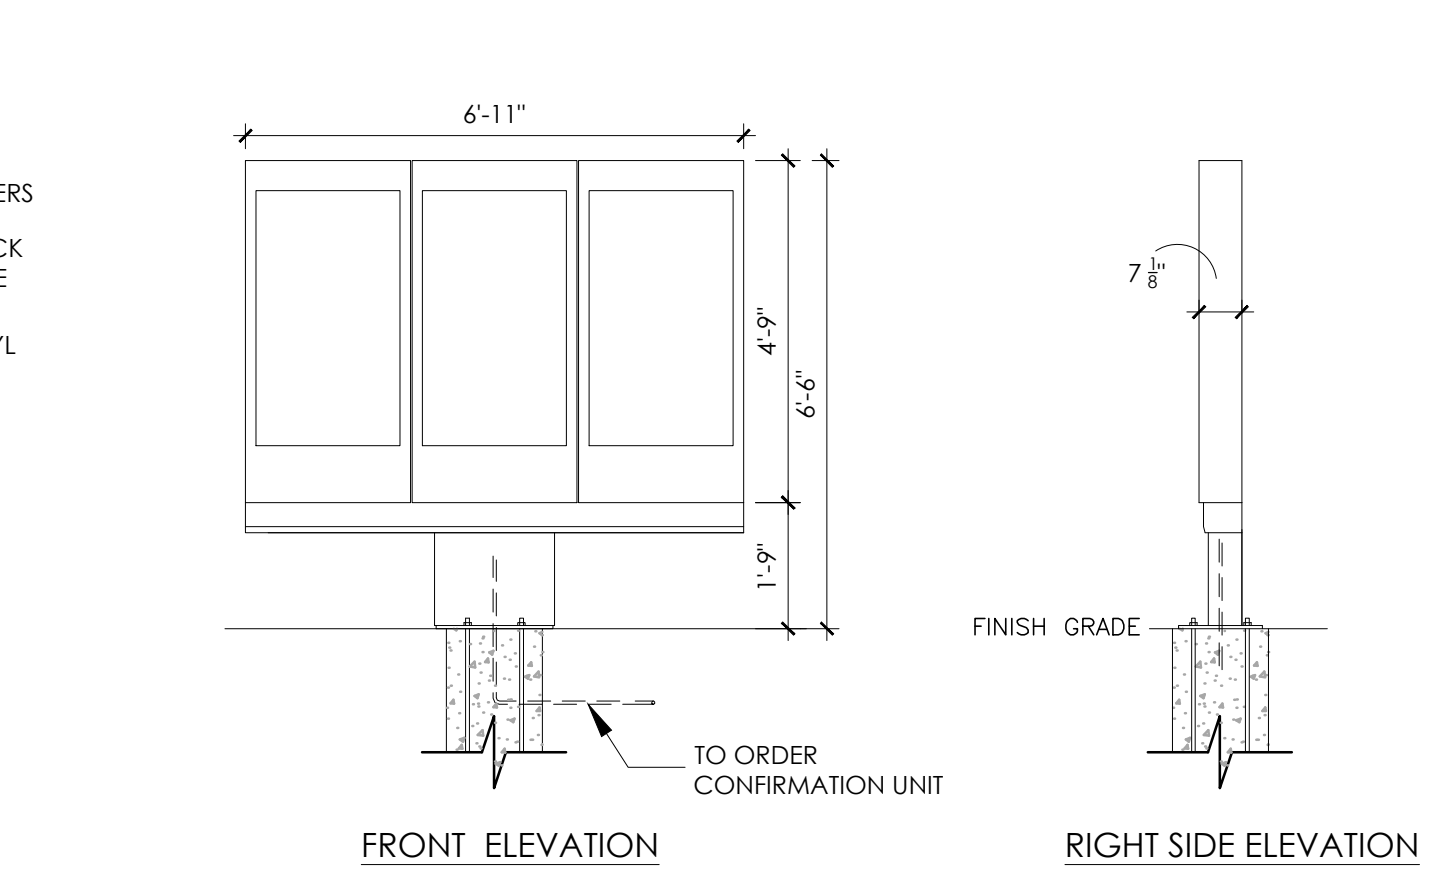


3 MENU BOARD ELEVATIONS SCALE: NO SCALE

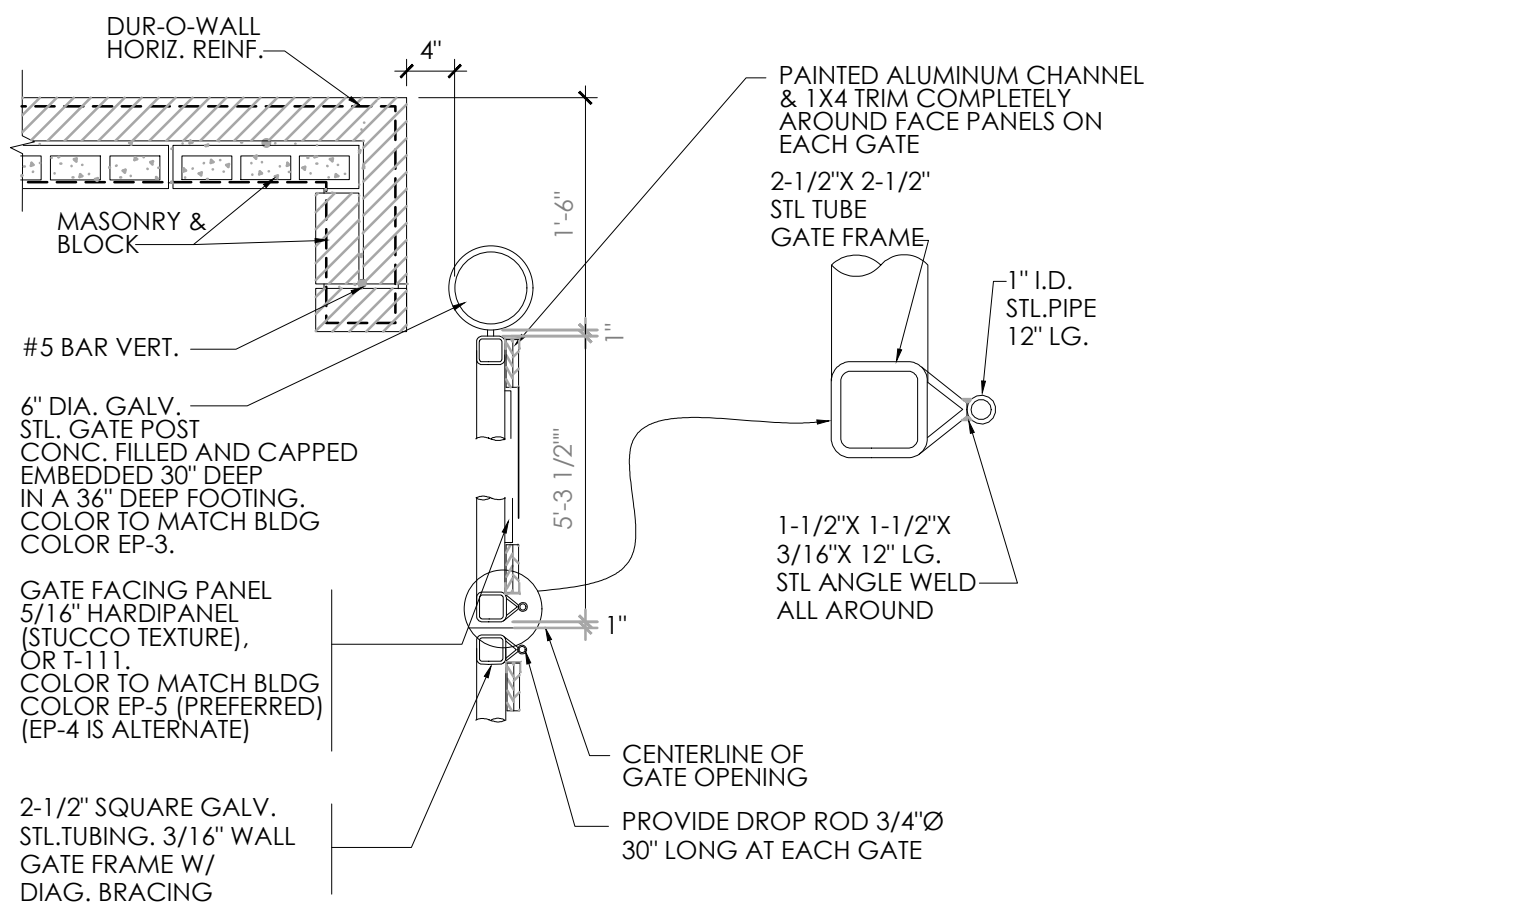


4 GATE HARDWARE DETAIL SCALE: NO SCALE

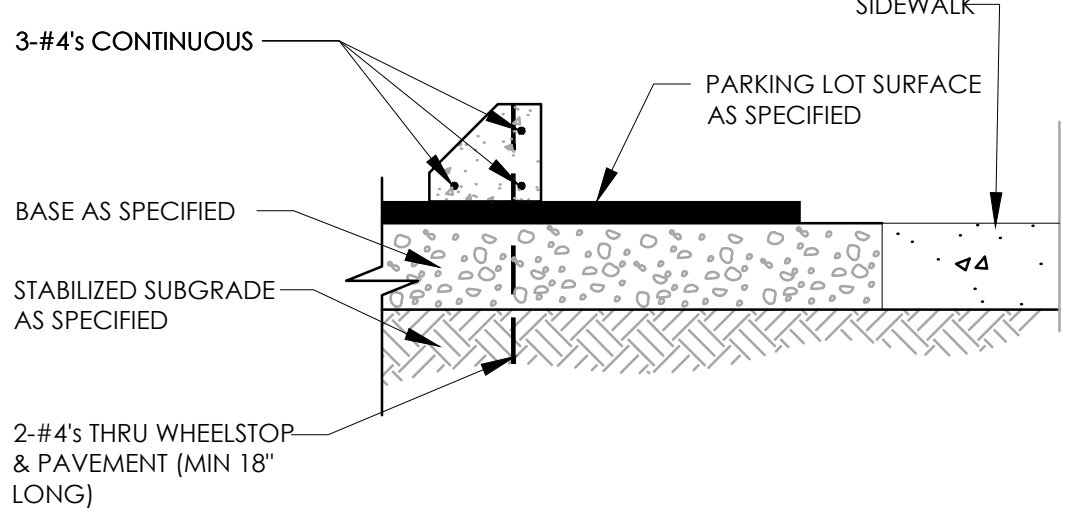


5 PARKING BLOCK DETAIL SCALE: NO SCALE

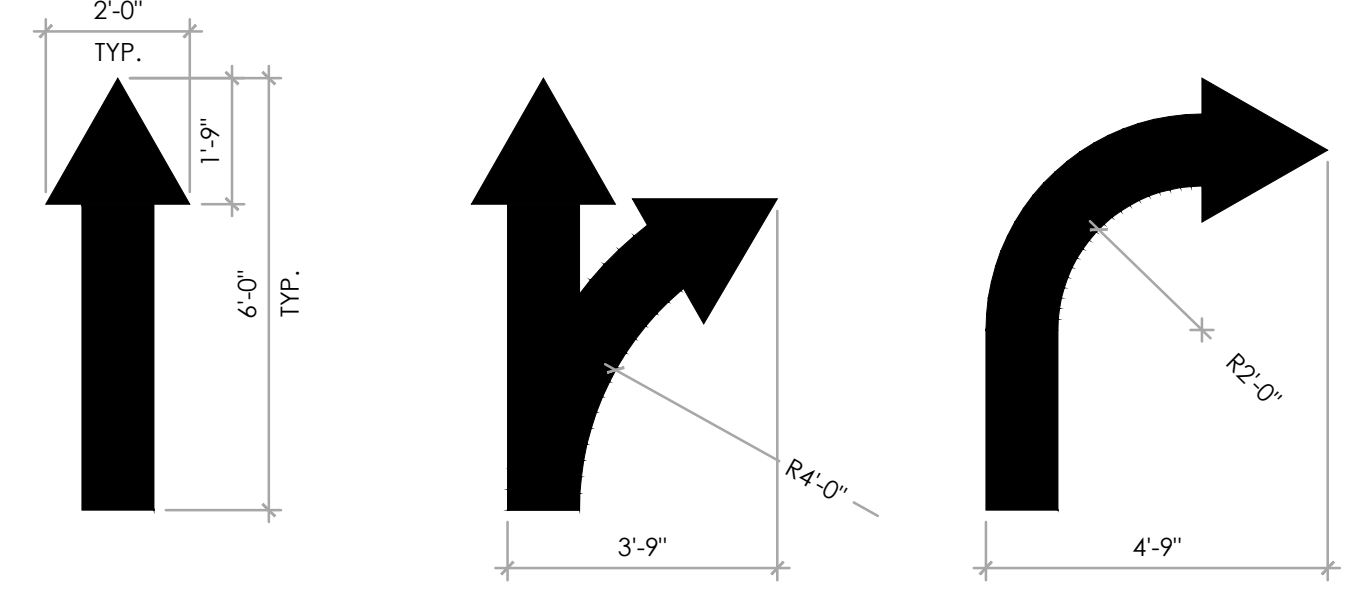


6 PAINTED ARROW DETAILS SCALE: NO SCALE

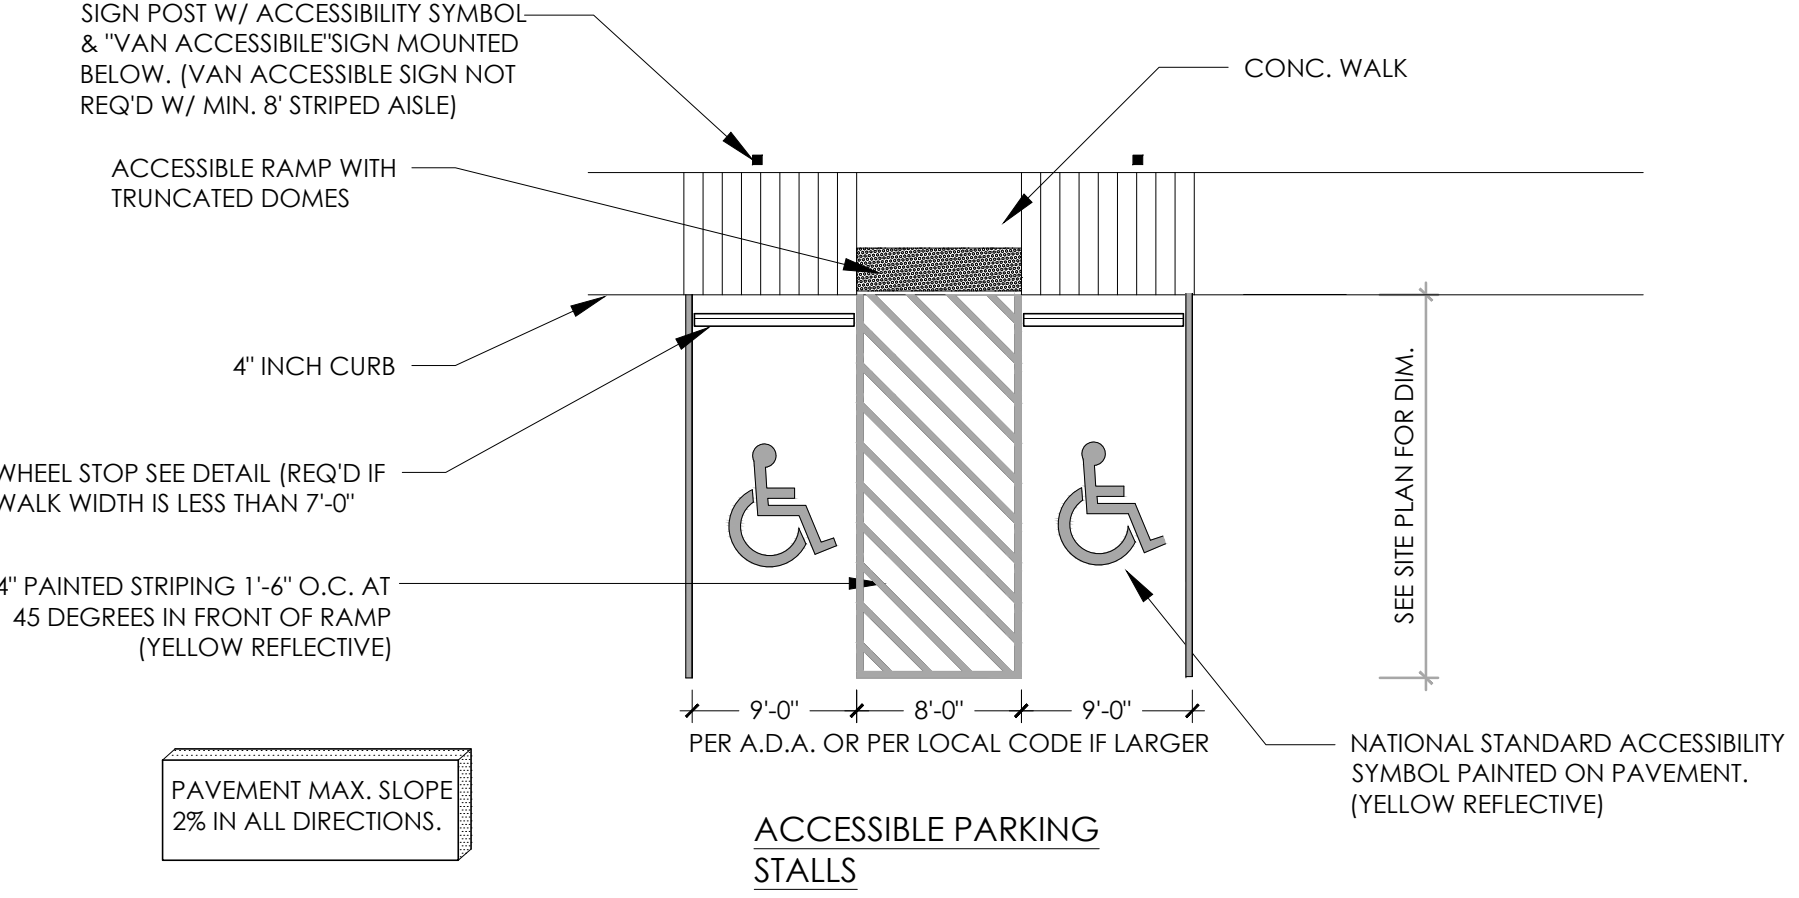


7 ACCESSIBLE PARKING/RAMP DETAIL SCALE: NO SCALE

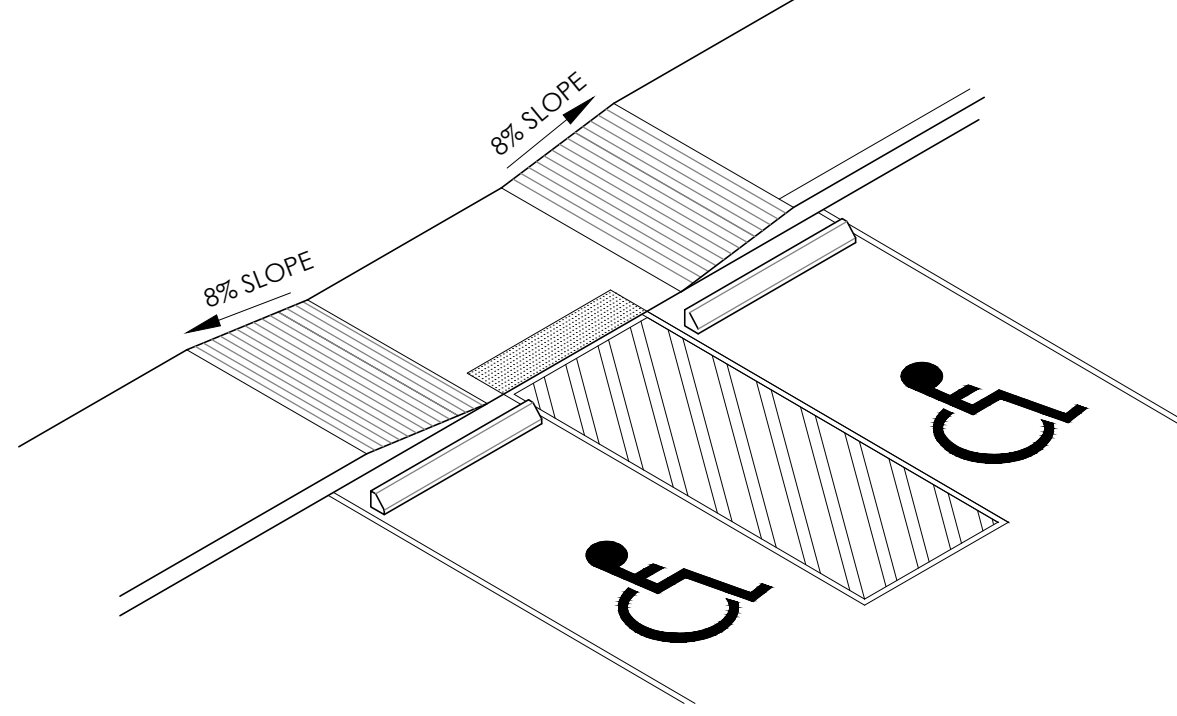


8 ACCESSIBLE PARKING RAMP DETAILS SCALE: NO SCALE

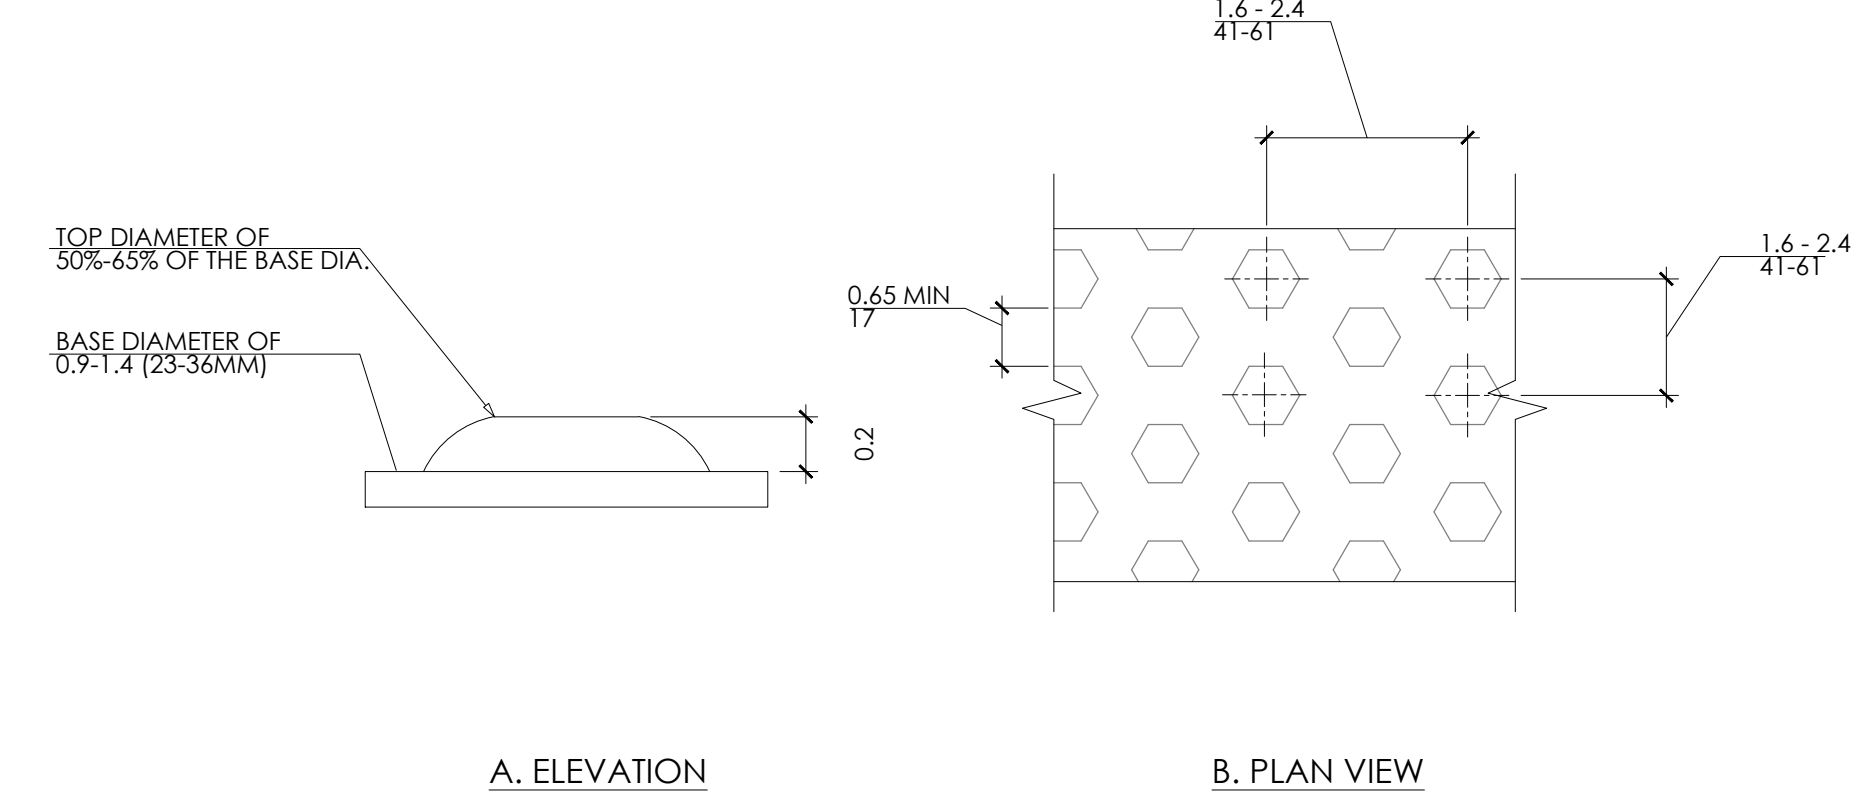

9 TRUNCATED DOME DETAILS SCALE: NO SCALE

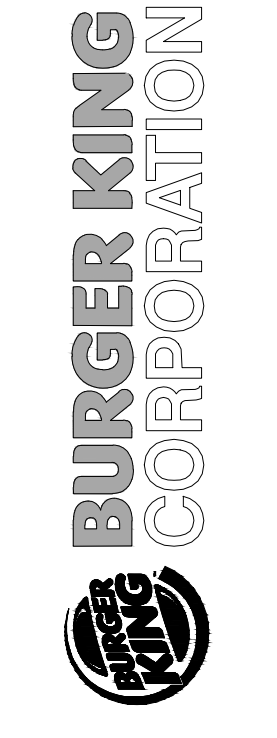

TGI TECHNICAL GROUP Inc.  
37716 HILLS TECH DRIVE  
FARMINGTON HILLS, MI 48331  
P: (248) 426-8000 F: (248) 426-7004

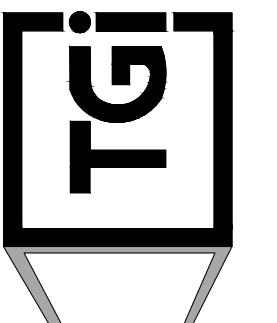

PROJECT  
BURGER KING #123  
1517 S. BELT HWY  
ST. JOSEPH, MO 64507

SHEET TITLE  
SITE DETAILS

DO NOT SCALE THIS PRINT. USE  
FIGURED DIMENSIONS ONLY.

JOB #  
TG-18531

SHEET  
C-3