


SYMBOLS

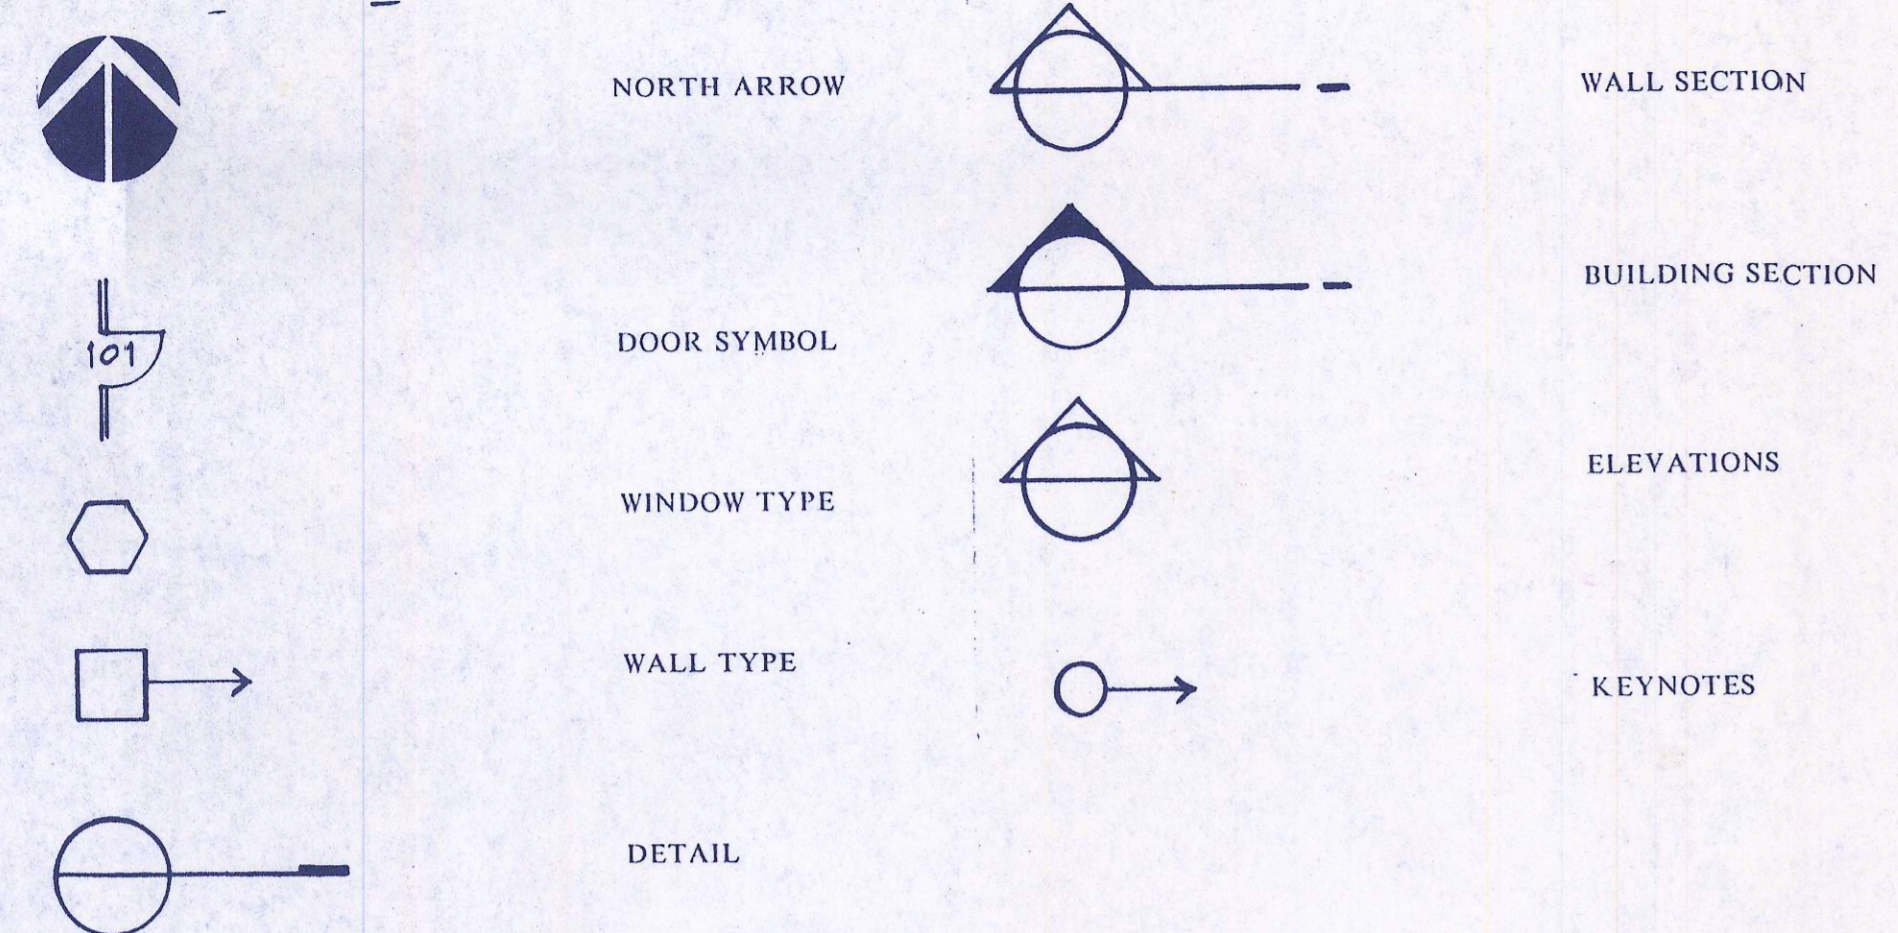

**MERABANK BRANCH BANK
KINGMAN ARIZONA**

Architecture/Planning/Interior Design

LENDRUM DESIGN GROUP


3033 North Forty-fourth Street
Phoenix, Arizona 85018

602/955-2100

INDEX

C-1 **COVERSHEET**
 PAVING, GRADING & DRAINAGE PLAN
 A1.0 SITE PLAN & DETAILS
 A2.0 FLOOR PLAN
 A3.0 EXTERIOR ELEVATIONS
 A4.0 BUILDING SECTIONS
 A4.1 BUILDING SECTION/ WALL SECTIONS/ ROOF PLAN
 A4.2 WALL SECTIONS
 A5.0 MILLWORK
 A5.1 MILLWORK DETAILS
 A5.3 EXTERIOR DETAILS/ WALL TYPES/ MISC. INTERIOR DETAILS
 A6.0 REFLECTED CEILING PLAN
 ID7.0 FINISH PLAN
 ID7.1 FURNITURE PLAN
 S1.1 GENERAL STRUCTURAL NOTES
 S1.2 TYPICAL DETAILS
 S2.1 FOUNDATION PLAN
 S2.2 ROOF FRAMING PLAN
 S3.1 FOUNDATION DETAILS
 S4.1 ROOF FRAMING DETAILS
 M2.0 MECHANICAL FLOOR PLAN
 M3.0 MECHANICAL SCHEDULES & DETAILS
 P2.0 PLUMBING FLOOR PLAN
 P3.0 PLUMBING STANDARDS
 E1.0 ELECTRICAL SITE PLAN
 E2.0 ELECTRICAL LIGHTING PLAN
 E3.0 ELECTRICAL POWER PLAN
 E4.0 PANEL SCHEDULES/ ONE LINE/ DIAGRAMS/ SYMBOLS
 SV-1 SECURITY PLAN SYSTEM
 L1.0 LANDSCAPE PLANTING PLAN
 L1.1 LANDSCAPE IRRIGATION PLAN

VICINITY MAP

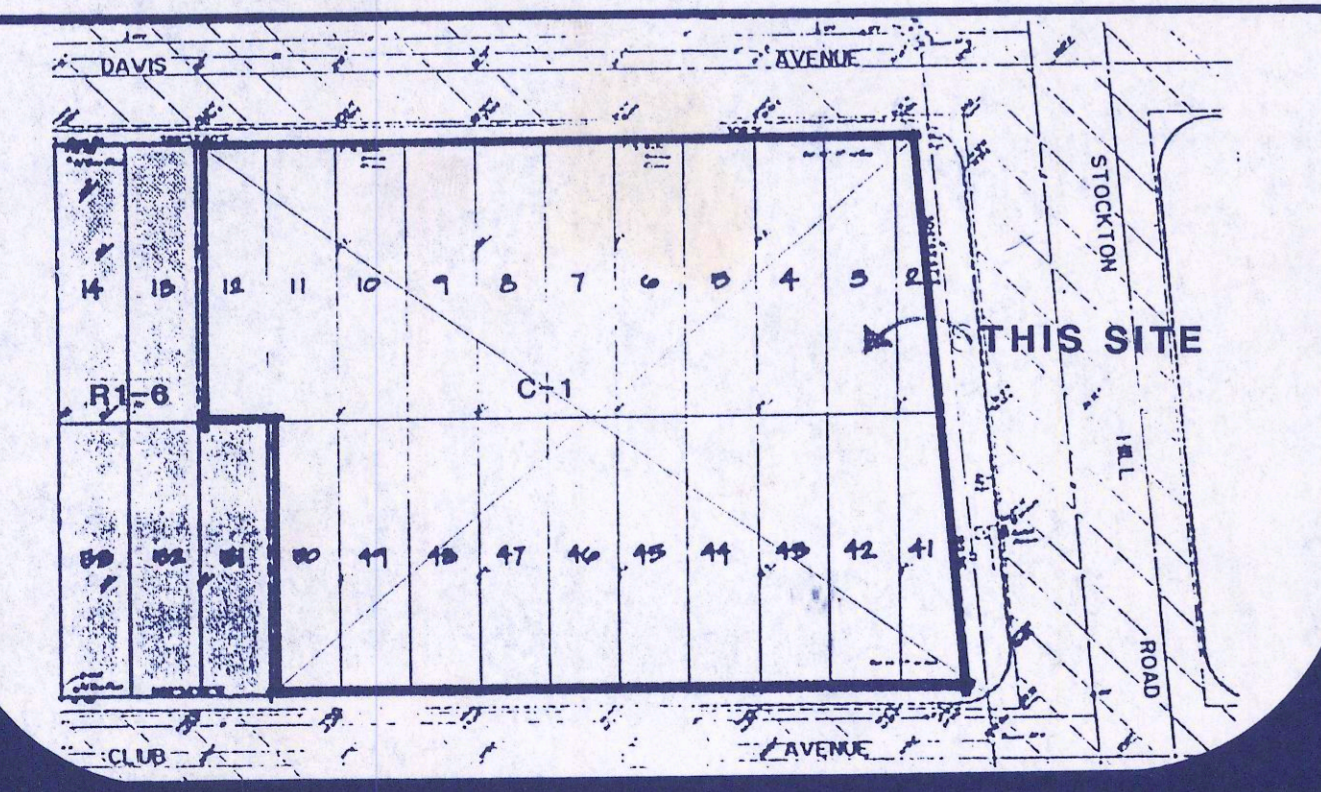

GENERAL PROJECT DATA

AREA TABULATION		ZONING C-1 (LOTS 2 - 12 INCLUSIVE, AND LOTS 41 - 50 INCLUSIVE):	
LOT AREA (C-1):	50,788 SF	MAXIMUM HEIGHT:	30 FT OR 2 STORIES - WHICHEVER IS LOWER.
BUILDING AREAS:	BUILDING - 4,274 SF DRIVE-THRU CANOPY 2,160 SF	YARD REGULATIONS:	FRONT YARD 20 FT. (STOCKTON HILL RD.) SIDE YARDS 20 FT. REAR YARD 15 FT.
PARKING REQUIREMENTS:		NOTE: PARKING IS ALLOWED IN REQUIRED FRONT YARD.	
OFFICE (PROFESSIONAL AND GENERAL BUSINESS):		OCCUPANCY TYPE:	B-2
1 SPACE PER 250 SF OF FLOOR AREA.		CONSTRUCTION TYPE:	III N
REQUIRED:	17 SPACES	MAXIMUM ALLOWABLE AREA:	8,000 SF WITH NO REQUIREMENTS FOR FIRE RESISTANCE.
PROVIDED:	41 SPACES		
SIZES REQUIRED: 9' X 19'			

CONSTRUCTION DOCUMENTS

11-11-88

"We certify that to the best of our knowledge and information, and in accordance with accepted professional standards, we have complied with applicable portions of the ARS 34-401 through 34-411 pertaining to building accessibility for the physically handicapped."

Owner Signature _____ Date _____