



| FIXTURE CONNECTION SCHEDULE |               |                 |    |        |      |      |                         |
|-----------------------------|---------------|-----------------|----|--------|------|------|-------------------------|
| MARK                        | DESCRIPTION   | TRAP SIZE       | W. | V.     | C.W. | H.W. | REMARKS                 |
| WC-1                        | WATER CLOSET  | 1NT             | 4" | 2"     | 1/2" | -    | TANK TYPE, WHEEL CHAIR  |
| L-1                         | LAVATORY      | 1 1/4" x 1 1/2" | 2" | 1 1/2" | 1/2" | 1/2" | DECT MOUNT. OFFSET TRAP |
| S-1                         | SINK          | 1 1/2"          | 2" | 1 1/2" | 1/2" | 1/2" | STAINLESS STEEL         |
| MS-1                        | MOP SINK      | 4"              | 4" | 2"     | 1/2" | 1/2" | FLOOR MOUNTED           |
| IM-1                        | ICE MAKER BOX | -               | -  | -      | 1/4" | -    |                         |

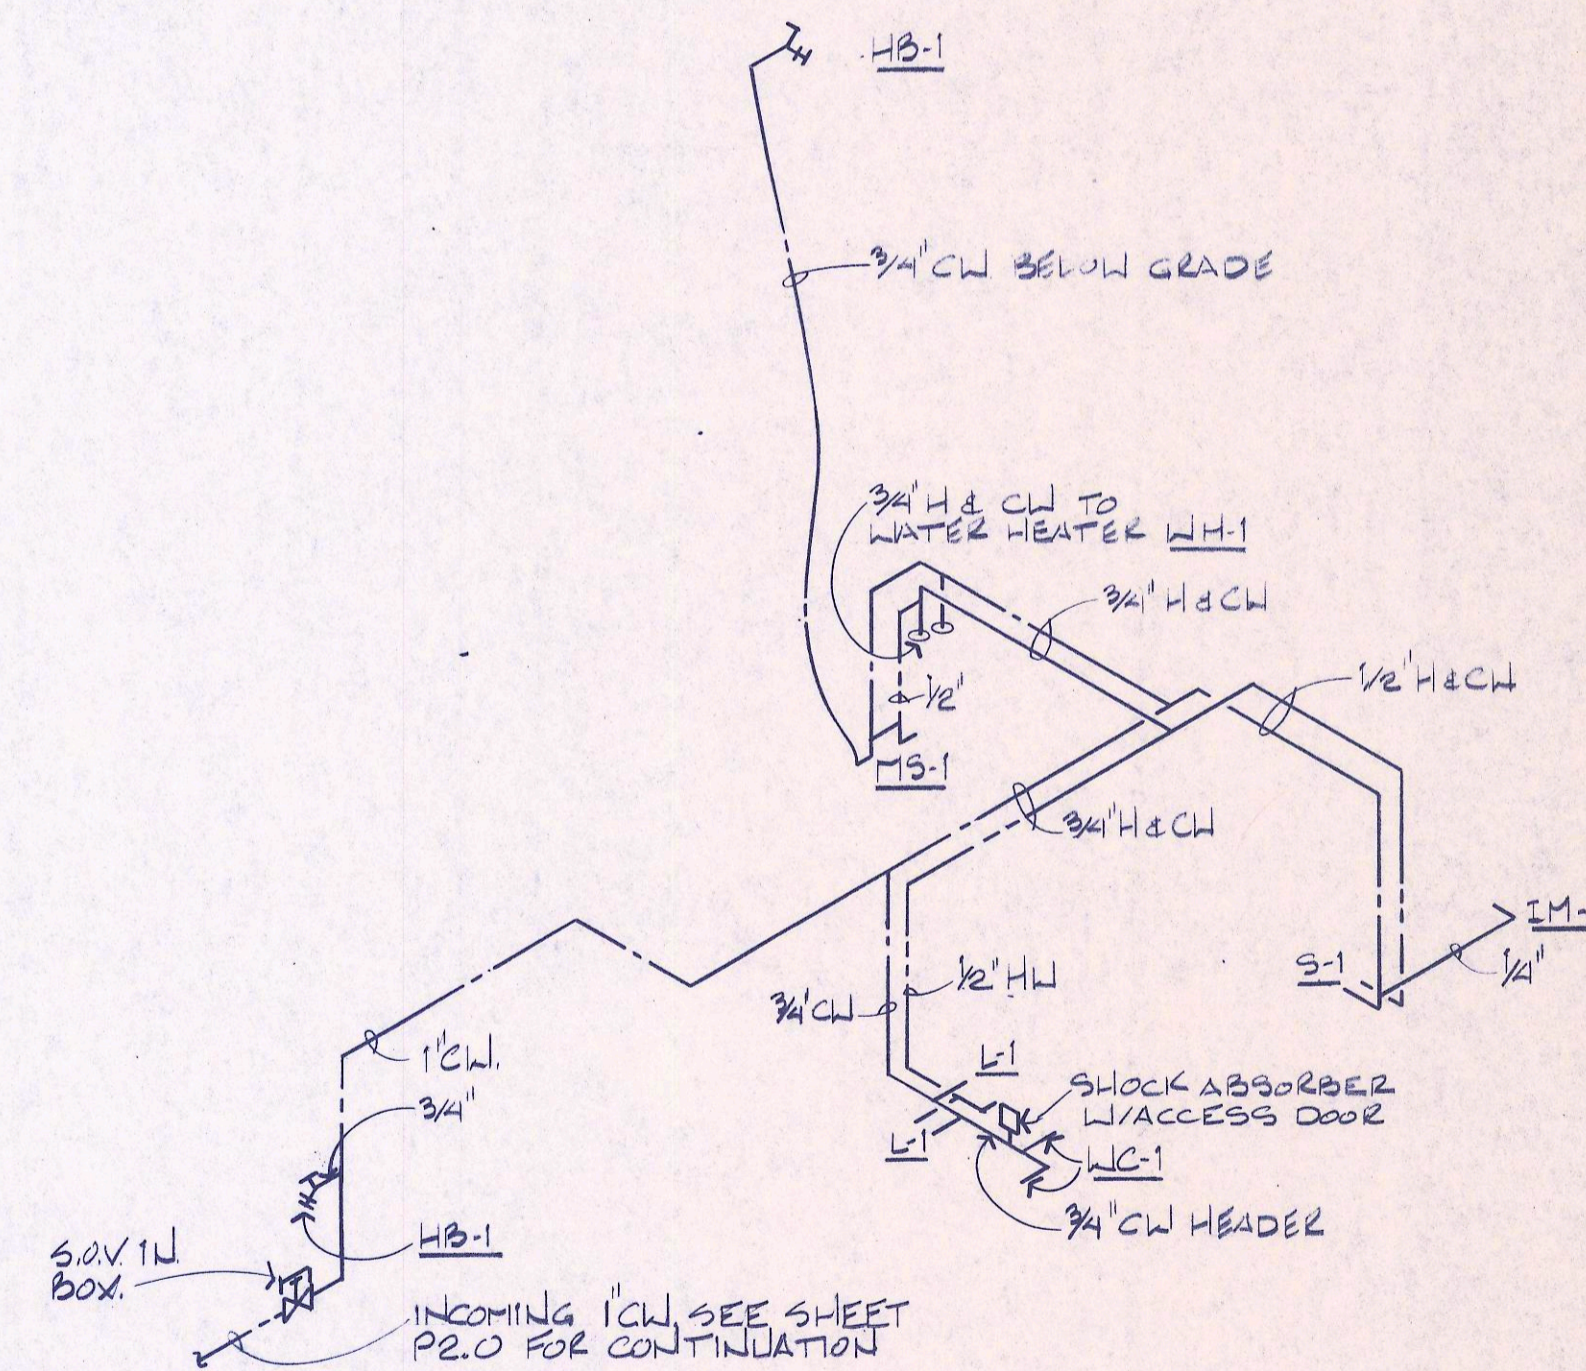

ALL CONCEPTS, DESIGNS, AND DATA INDICATED ON THESE DOCUMENTS ARE THE SOLE PROPERTY OF PETERSON ASSOCIATES ENGINEERS, INC. AND SHALL NOT BE USED FOR ANY OTHER PURPOSE THAN ORIGINALLY INTENDED WITHOUT THE WRITTEN PERMISSION OF THE ENGINEER.

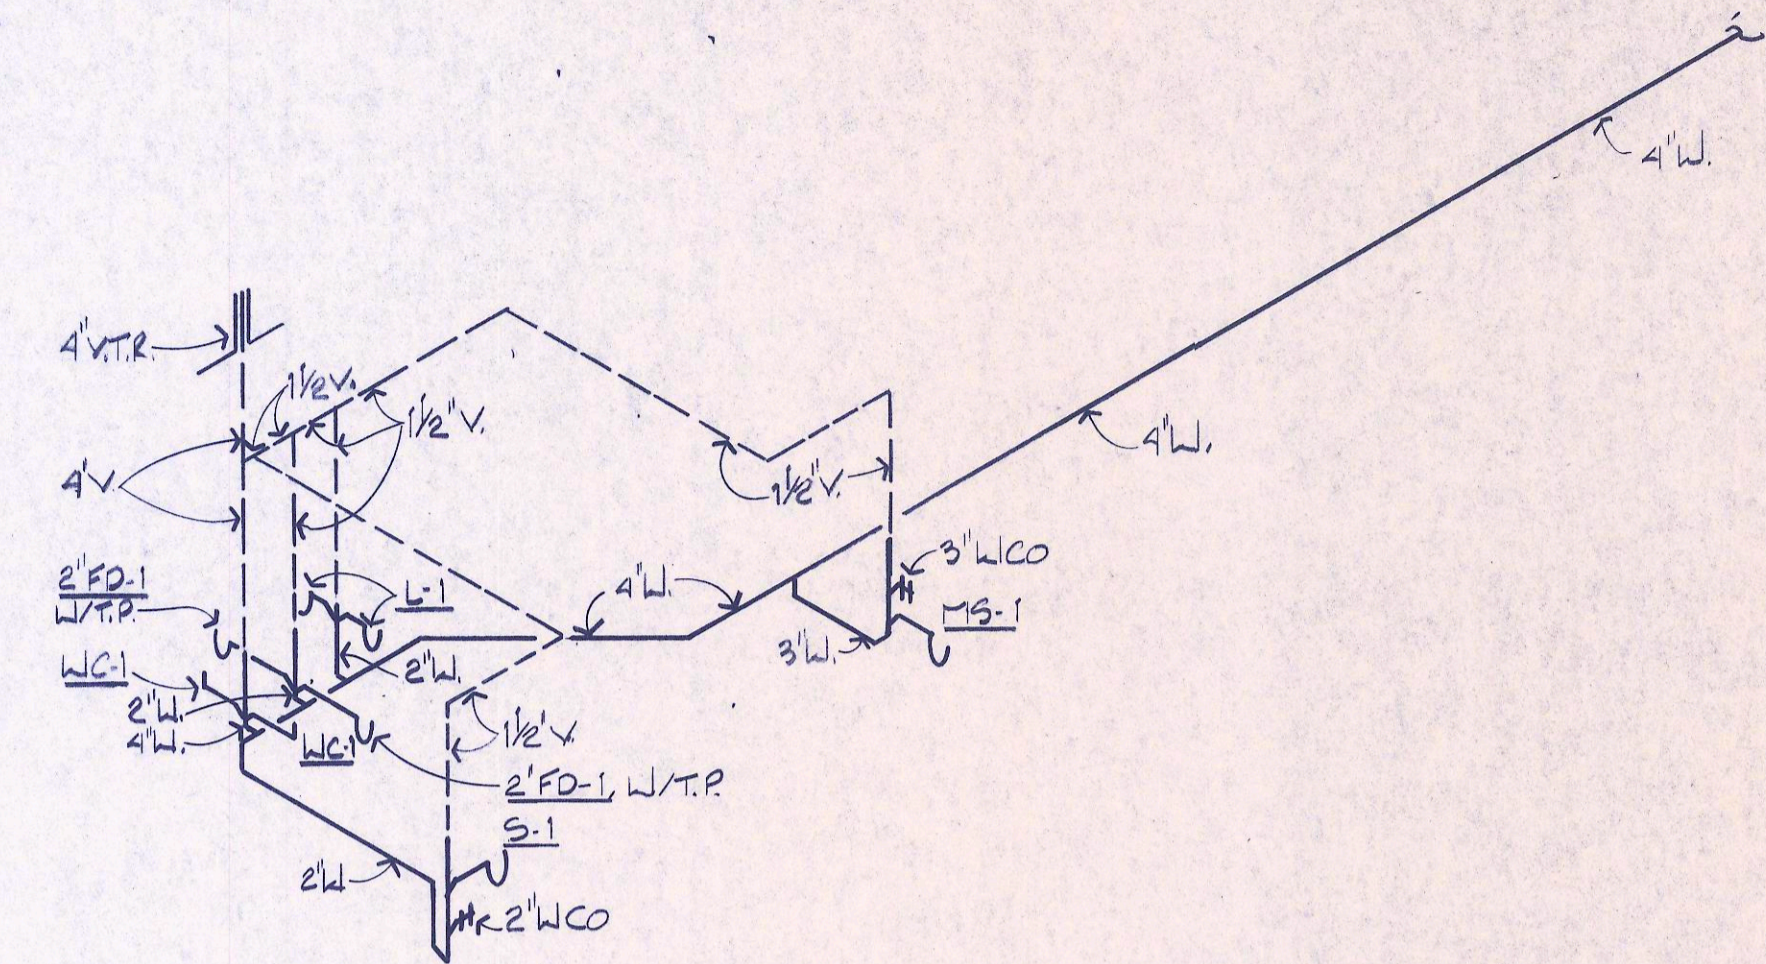

1717 East Morten, Suite 100  
Phoenix, Arizona 85020  
602-943-4116  
Job No 88875

Architecture/Planning/Interior Design  
**LENDRUM DESIGN GROUP**  
3033 North Forty-fourth Street  
Phoenix, Arizona 85018  
602/955-2100



**MeraBank**  
BRANCH BANK KINGMAN, ARIZONA

JOB NUMBER  
DATE 11-11-88  
DRAWN OC  
CHECKED MCO  
SHEET TITLE

PLUMBING STANDARDS

SCALE AS SHOWN  
REVISIONS

DRAWING NUMBER

**P3.0**