

SITE NUMBER:	02011
BUILDING TYPE:	CG3480
ASSET TYPE:	FREESTANDING
CLASSIFICATION:	REFRESH
OWNER:	STARBOARD
BASE VERSION:	2021 SPRING
UPGRADE CLASSIFICATION:	N/A
PROJECT YEAR:	2022
DESIGN TYPE:	(2.0) UM BRIGHT
DRAWING RELEASE:	2021 SPRING

Linear Architecture LLC
Philip Kemery,
Architect
4436 Harvest Hill Rd.
Dallas, TX 75244
PHONE: 972.929.9226



STARBOARD GROUP
12540 W. ATLANTIC BLVD.
CORAL SPRINGS, FL 33071
OFFICE: (954)255-2266


Wendy's
#02011 (STARBOARD #402)
1197 SOUTH MILITARY TRAIL
DEERFIELD BEACH, FL 33442

REV.	DATE	DESCRIPTION


ISSUE DATE: 11/02/2021
PROJECT NUMBER: 21-1000
DRAWN BY: XXX
CHECKED BY: XXX




SHEET NAME
SECTION DETAILS
SHEET NUMBER
A4.1
EIFS

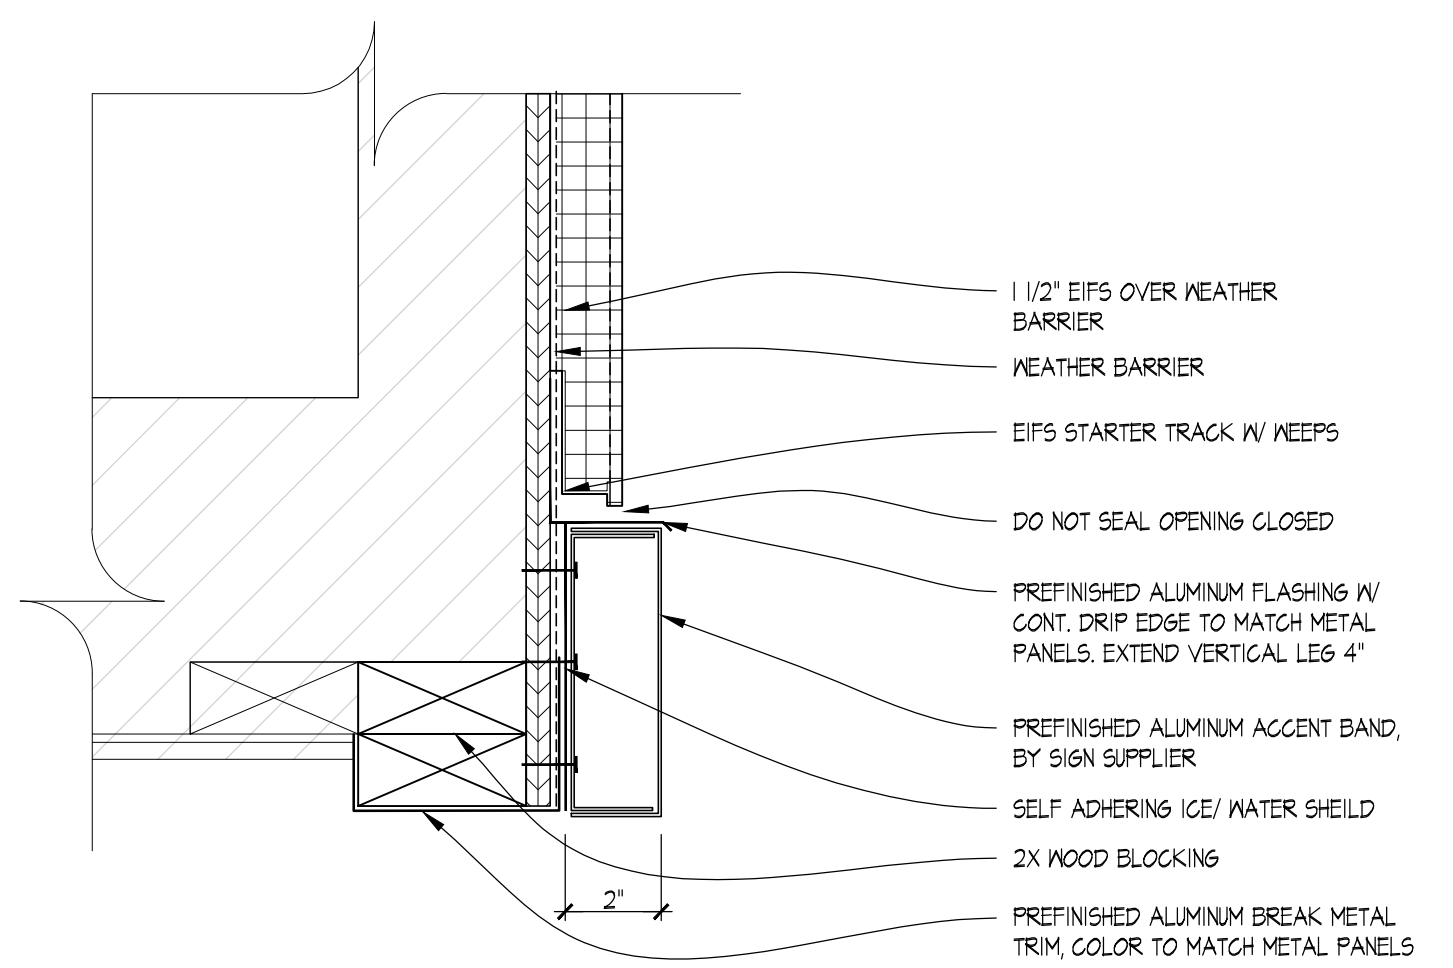


06 ALUMINUM TRIM DETAIL
SCALE: 3" = 1'-0"

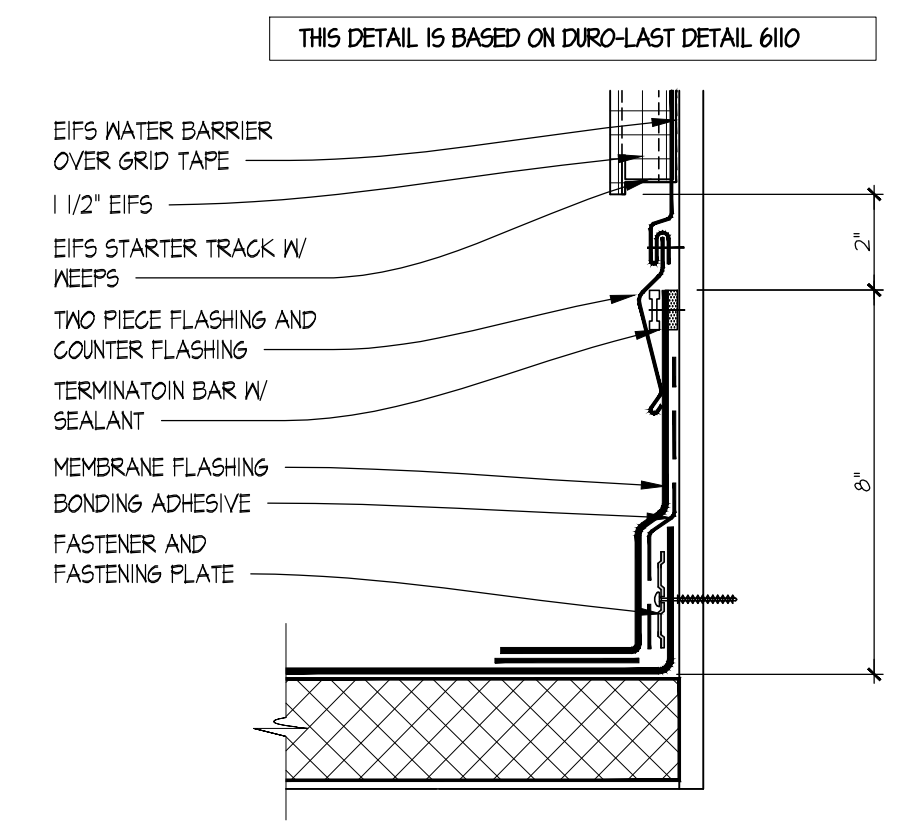


03 SECTION DETAIL
SCALE: 3" = 1'-0"

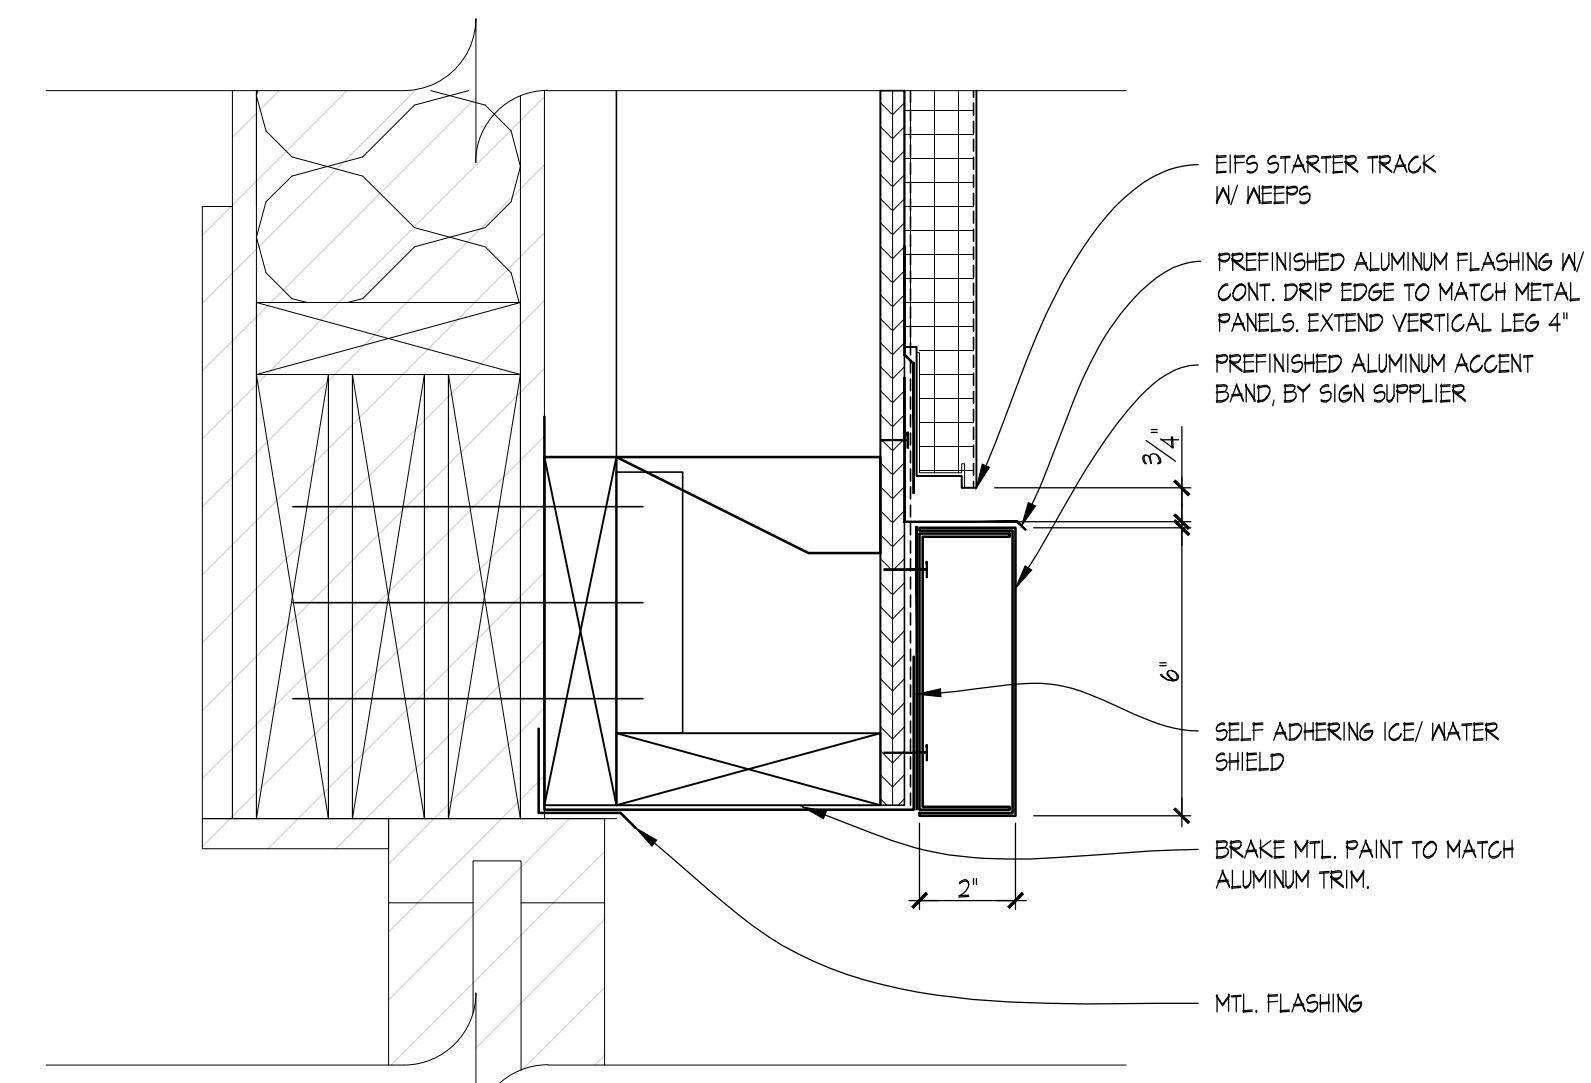


05 ALUMINUM TRIM DETAIL
SCALE: 3" = 1'-0"

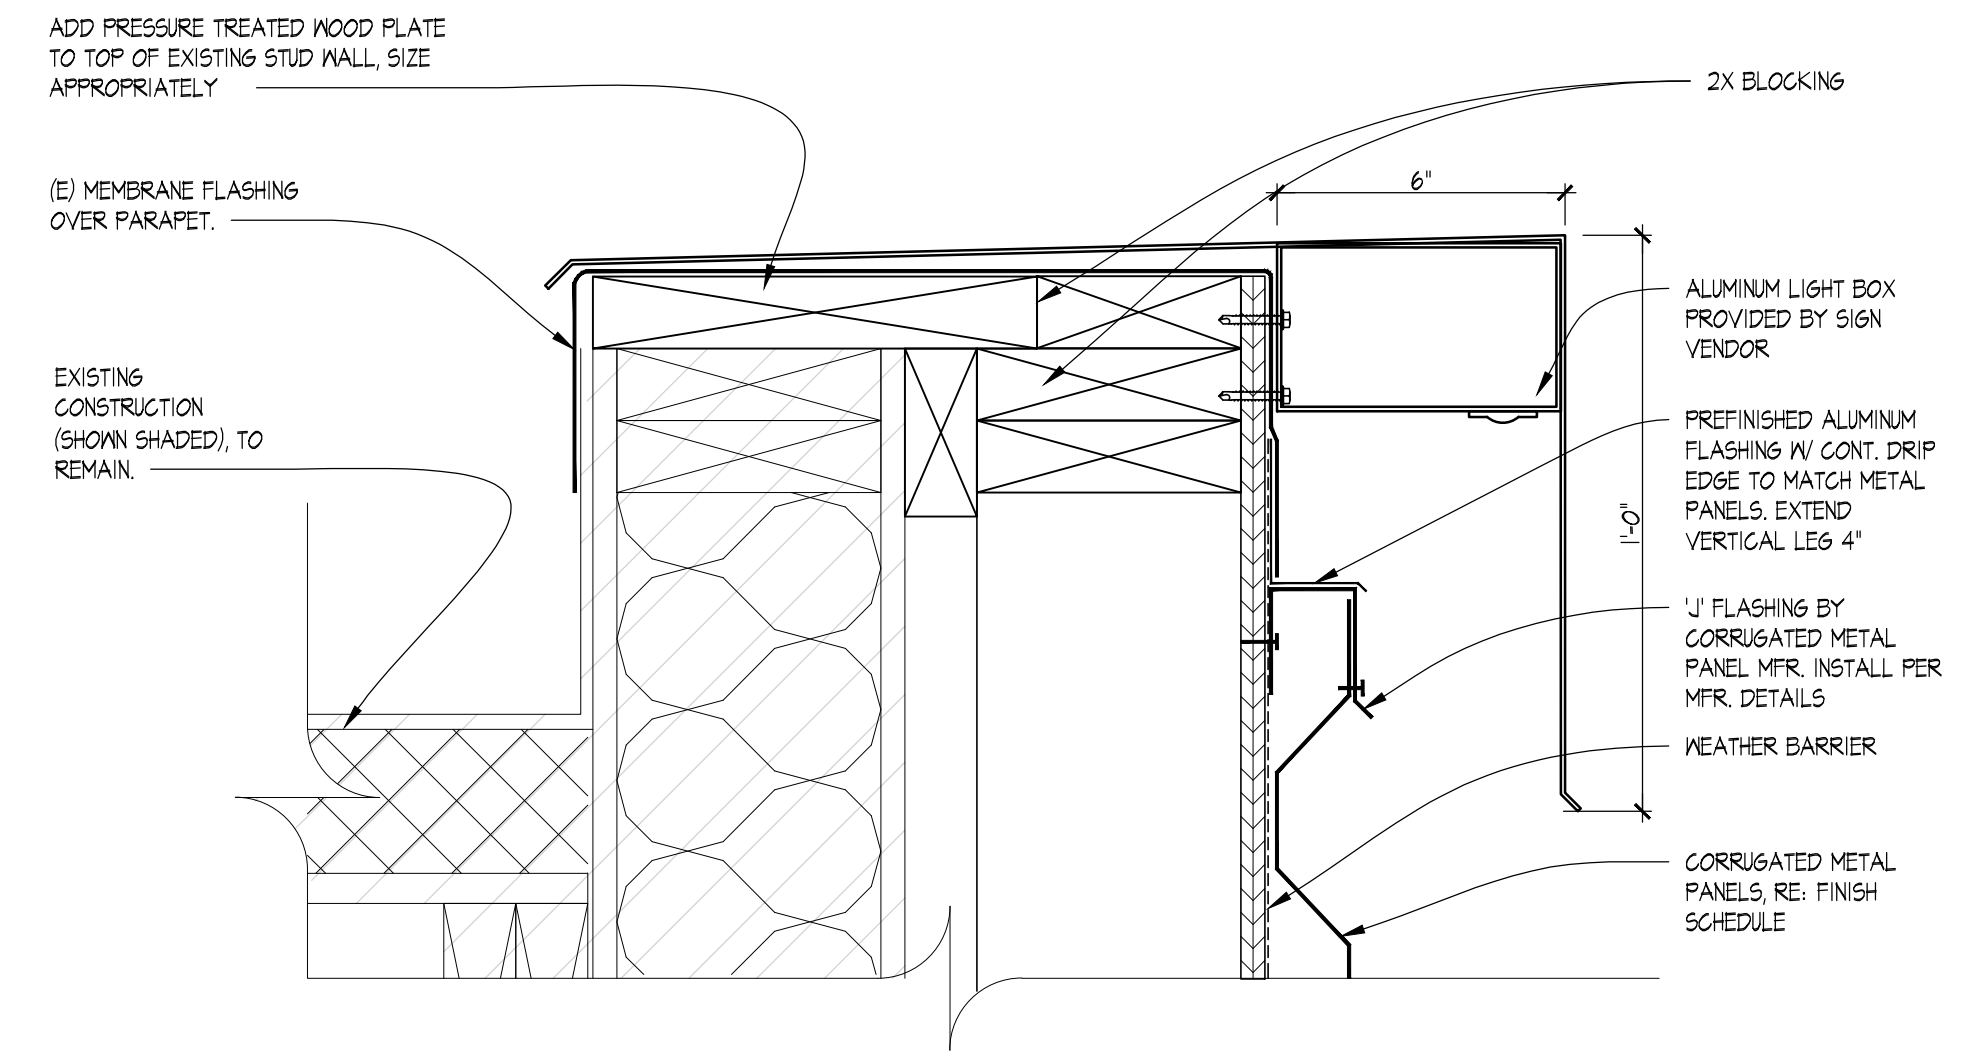

02 SECTION DETAIL
SCALE: 3" = 1'-0"

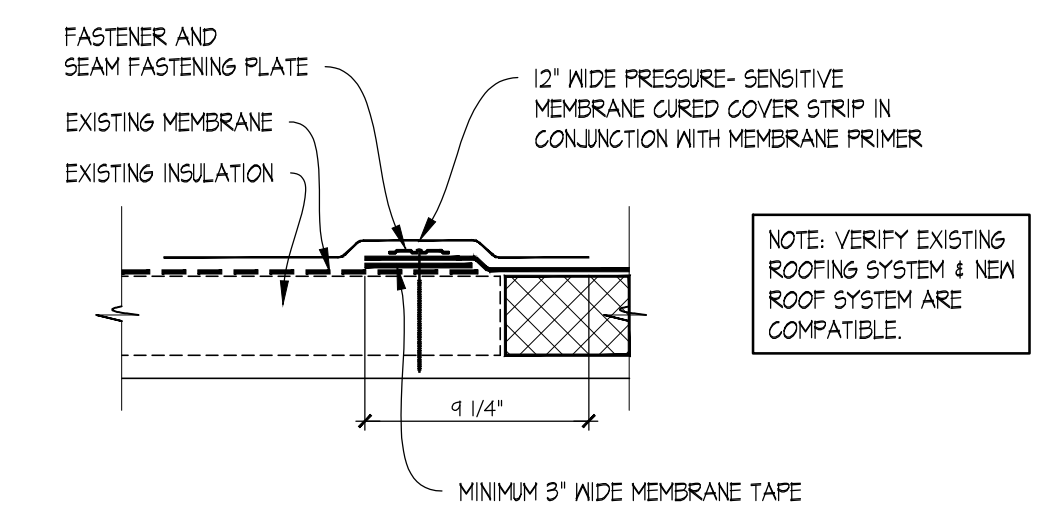

04 ROOF SEAM DETAIL
SCALE: 1 1/2" = 1'-0"

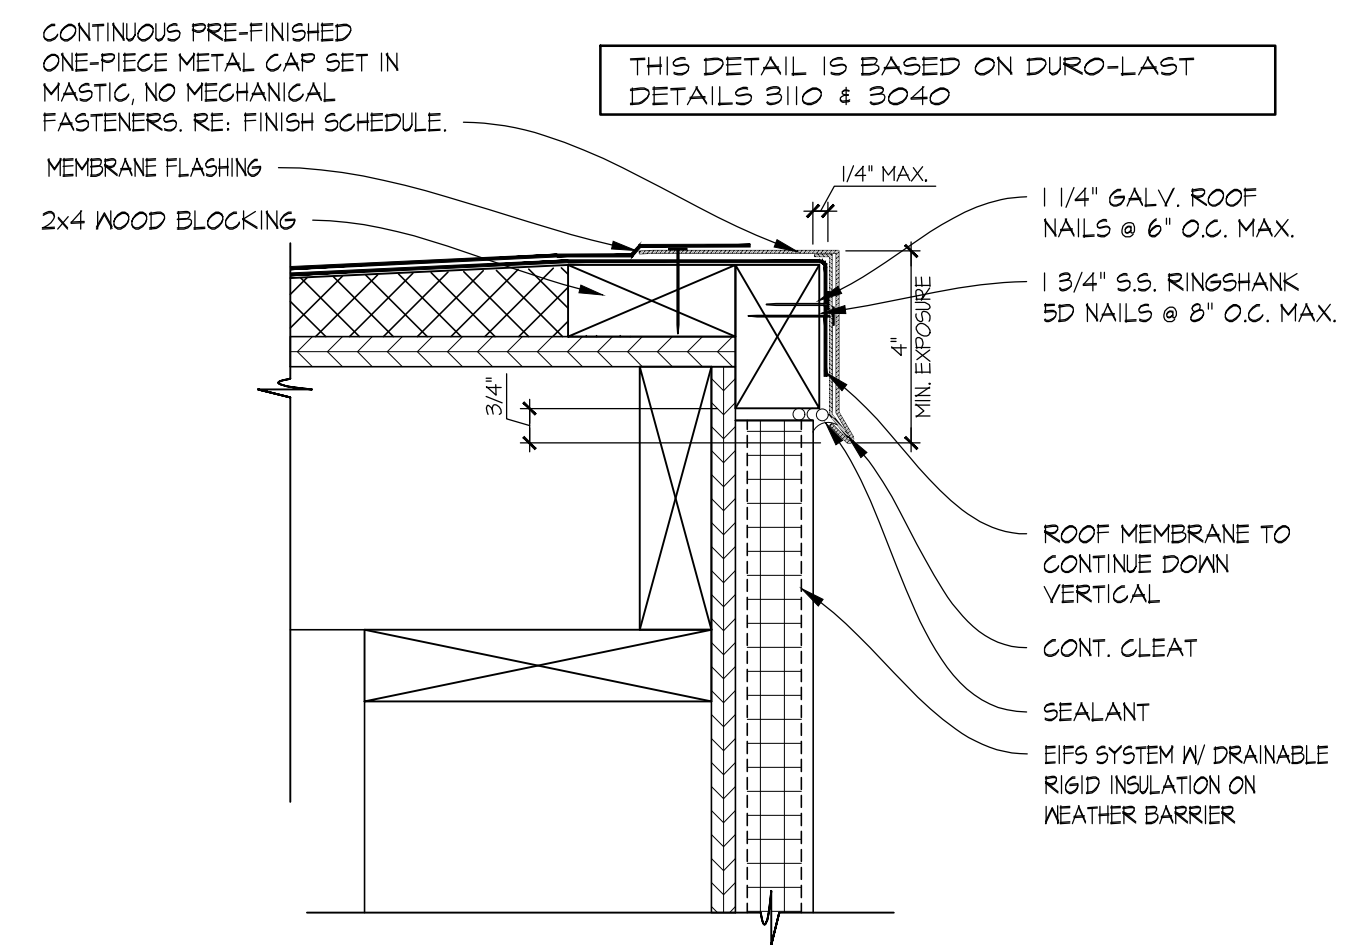

01 SECTION DETAIL
SCALE: 3" = 1'-0"

12/21/2021, 2:31 PM, C:\Users\magnifil\OneDrive - Philip Kemery\Documents\Projects\02011\Deerfield Beach, FL (Refresh)\Construction Documents\02_A4.1 DETAILS EIFS.dwg, magnifil