

SITE NUMBER:	02011
BUILDING TYPE:	CG3480
ASSET TYPE:	FREESTANDING
CLASSIFICATION:	REFRESH
OWNER:	STARBOARD
BASE VERSION:	2021 SPRING
UPGRADE CLASSIFICATION:	N/A
PROJECT YEAR:	2022
DESIGN TYPE:	(2.0) UM BRIGHT
DRAWING RELEASE:	2021 SPRING

Linear Architecture LLC
Philip Kemery,
Architect
4436 Harvest Hill Rd.
Dallas, TX 75244
PHONE: 972.929.9226



Wendy's.
#02011 (STARBOARD #402)
1197 SOUTH MILITARY TRAIL
DEERFIELD BEACH, FL 33442


REV.	DATE	DESCRIPTION

ISSUE DATE: 11/02/2021
PROJECT NUMBER: 21-1000
DRAWN BY:
CHECKED BY:




SHEET NAME
PLAN DETAILS & MISC. DETAILS
SHEET NUMBER


A4.2

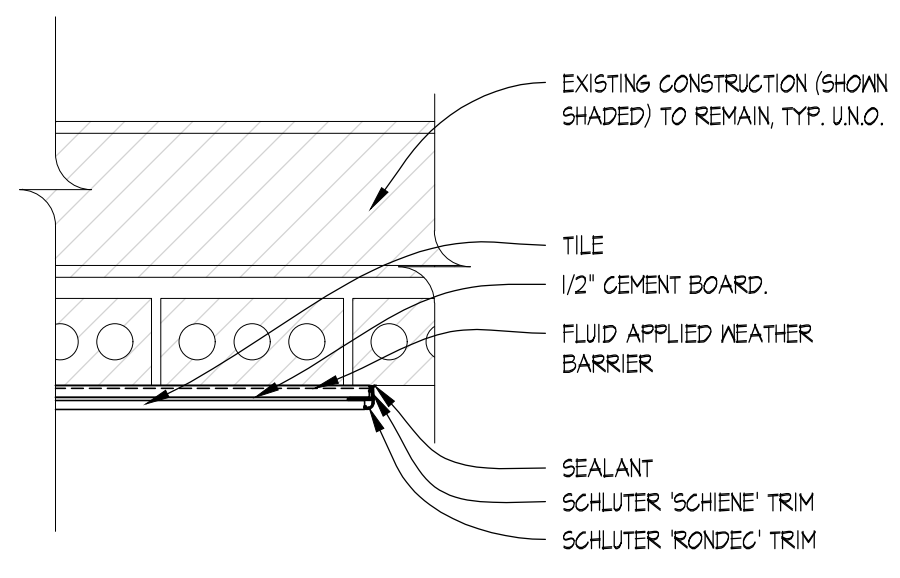


04 PLAN DETAIL
SCALE: 1 1/2" = 1'-0"

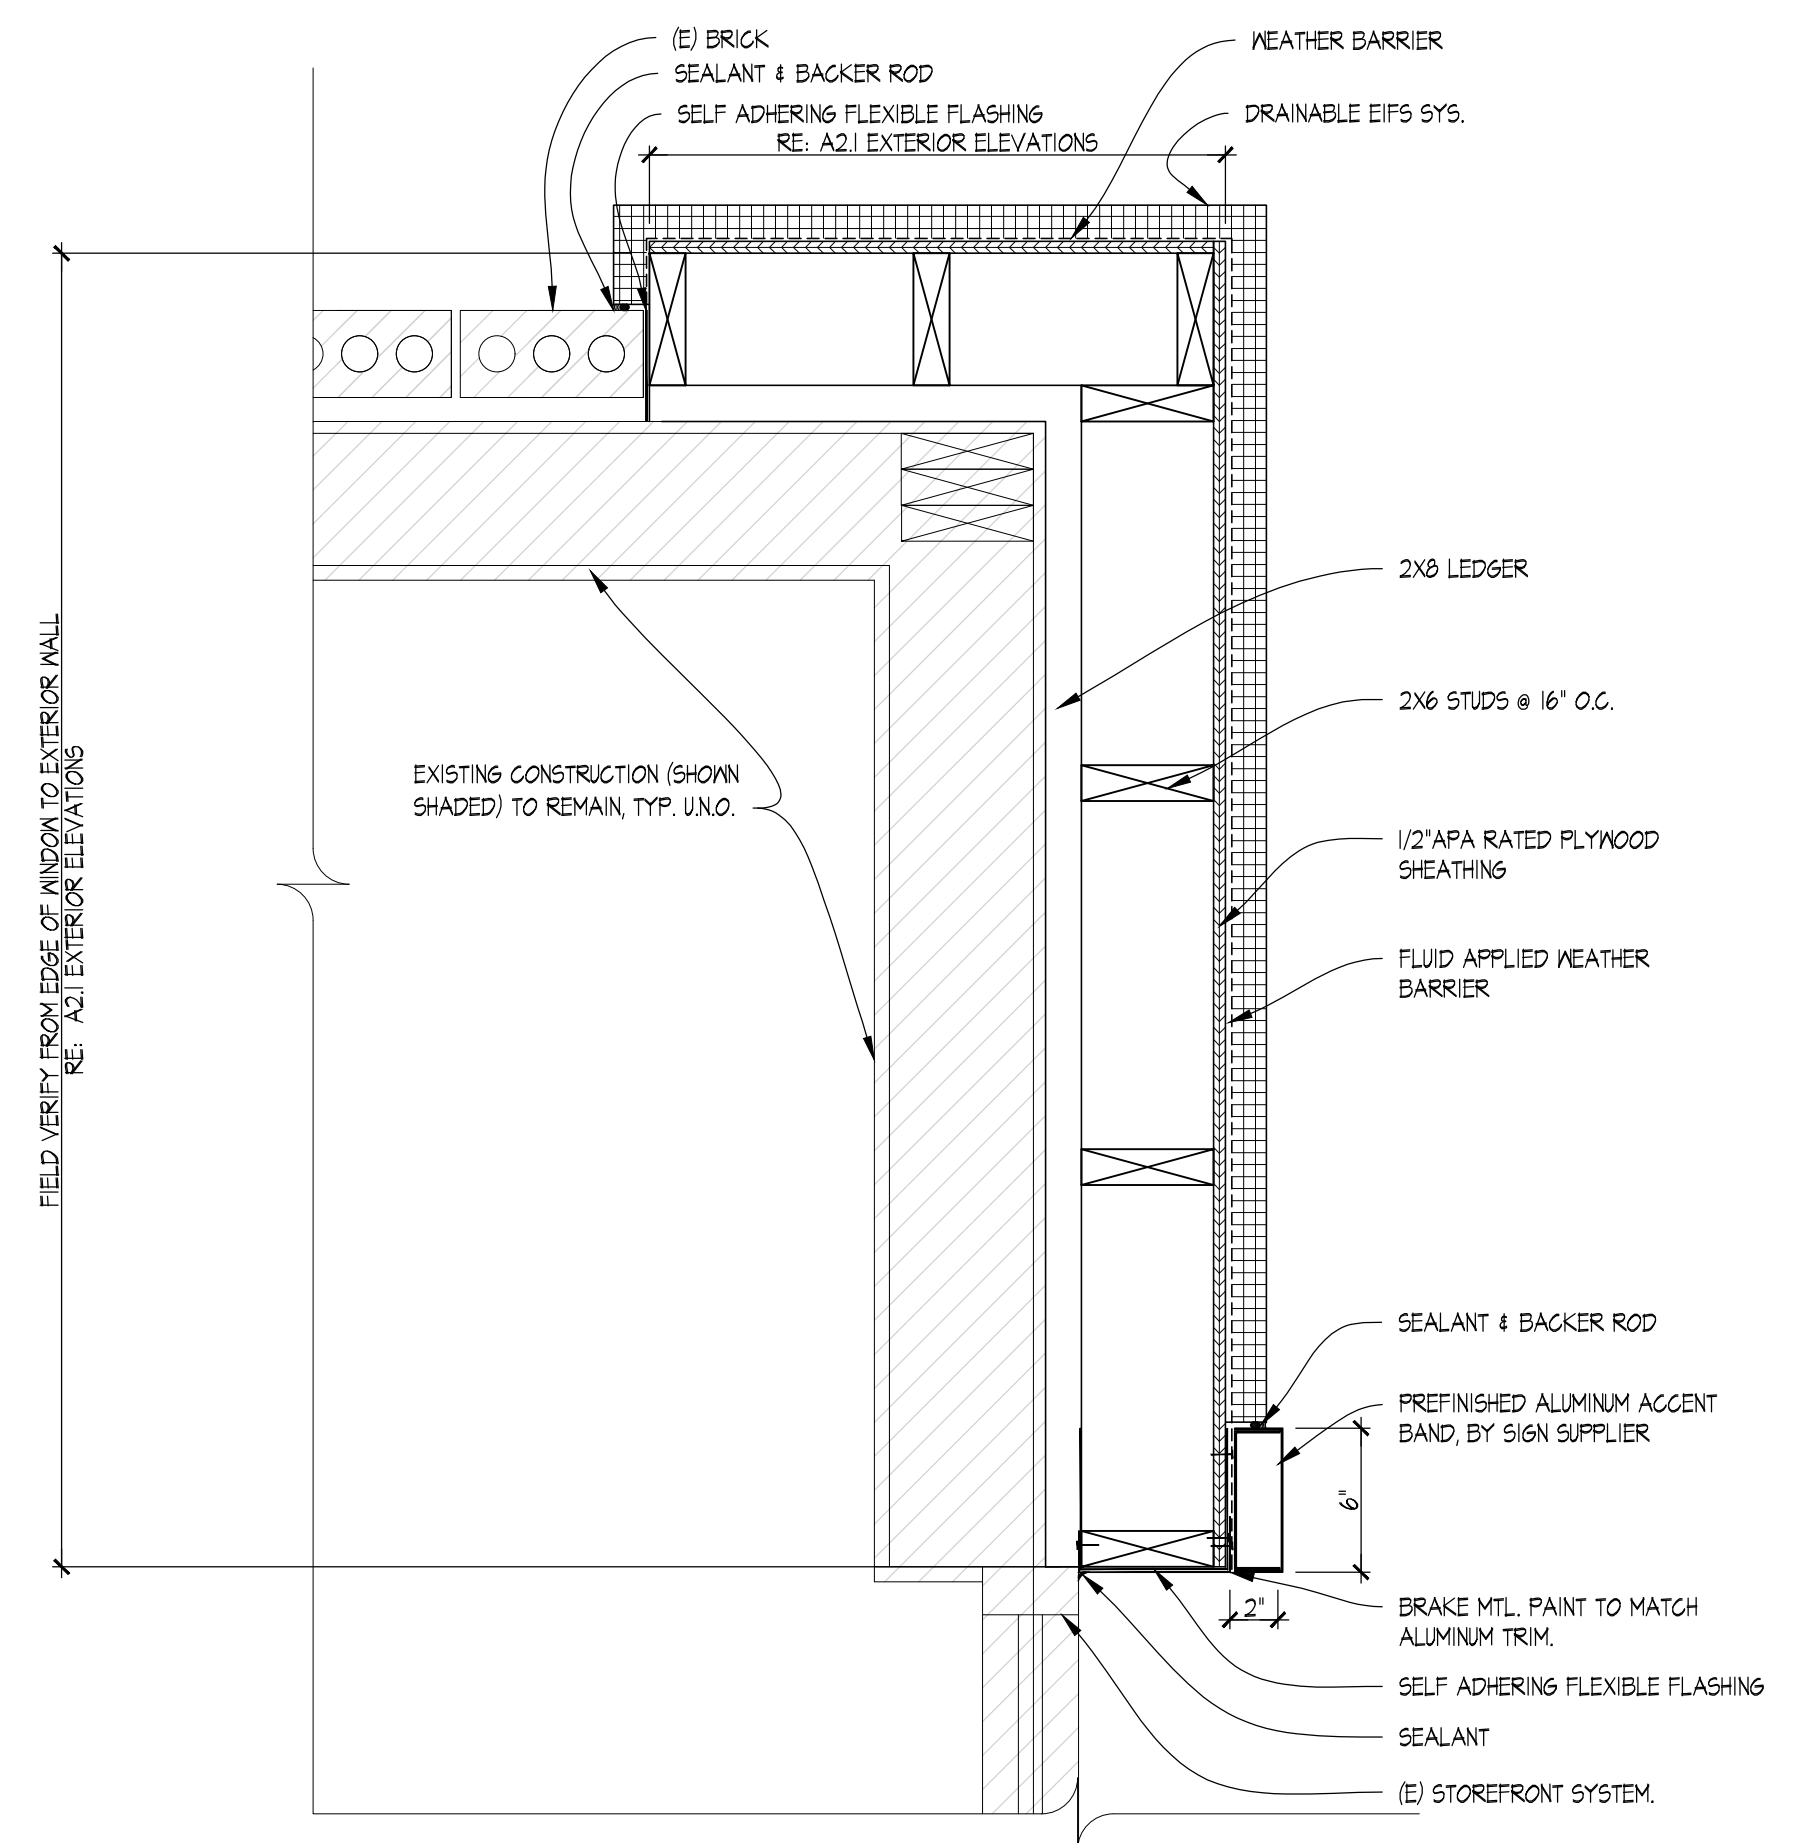

02 PLAN DETAIL EIFS
SCALE: 1 1/2" = 1'-0"

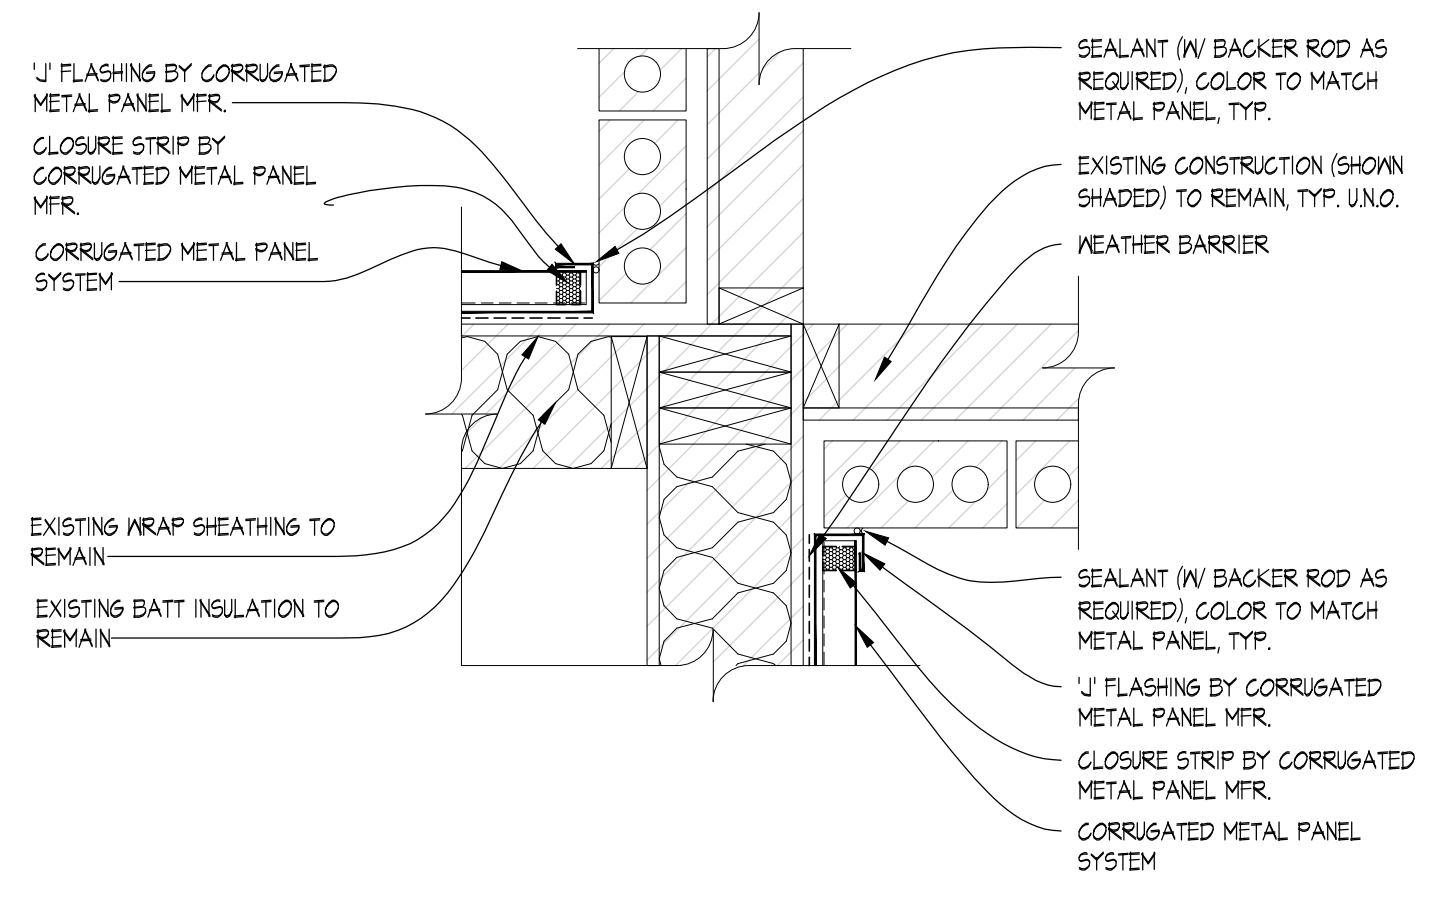


06 PLAN DETAIL
SCALE: 1 1/2" = 1'-0"

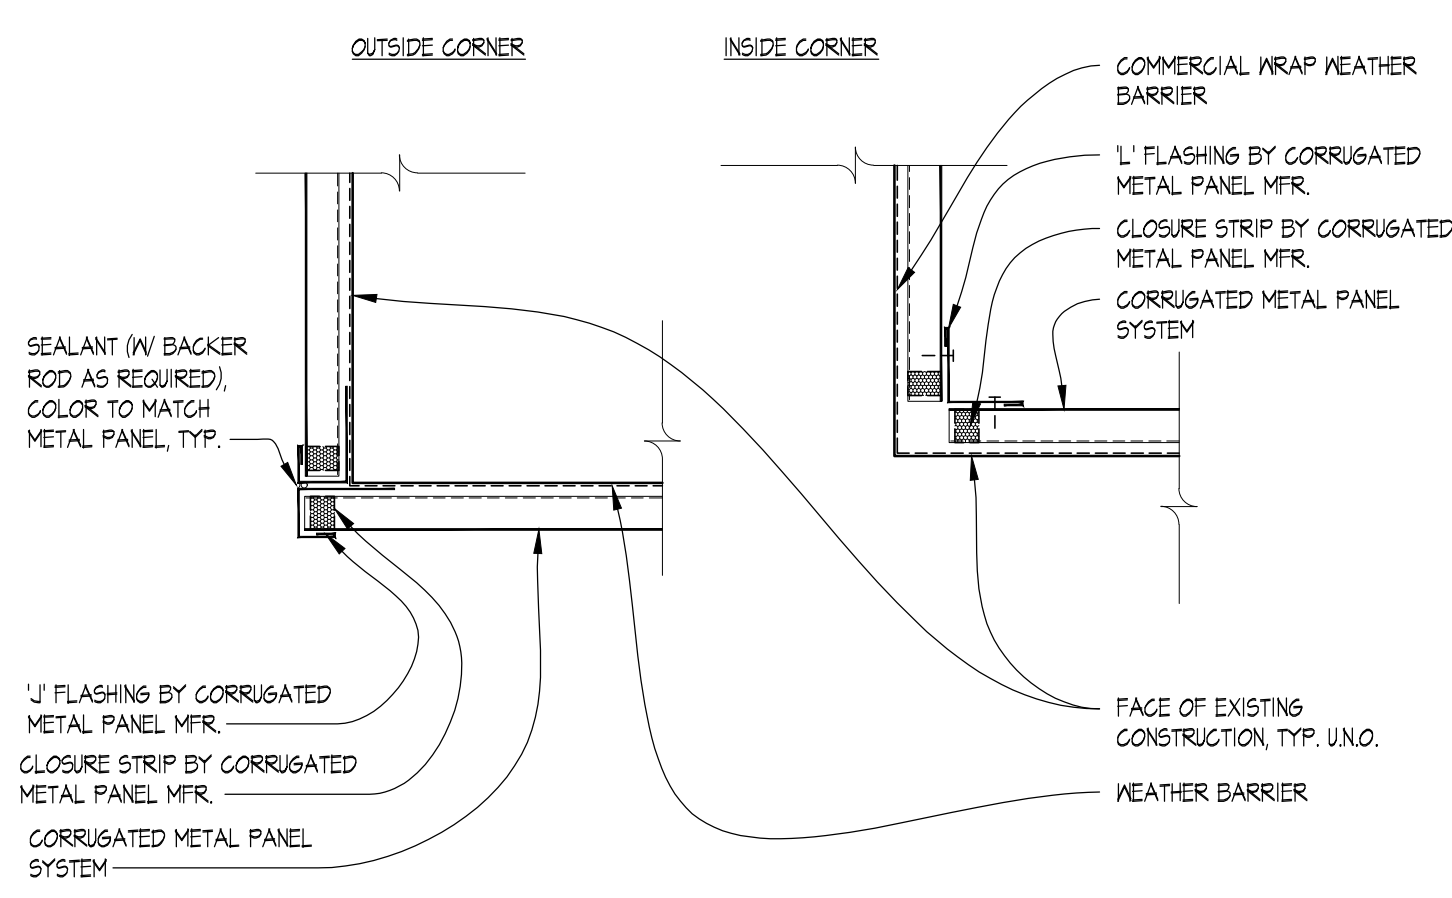

05 PLAN DETAIL
SCALE: 1 1/2" = 1'-0"

03 NOT USED
SCALE: 1-1/2" = 1'-0"

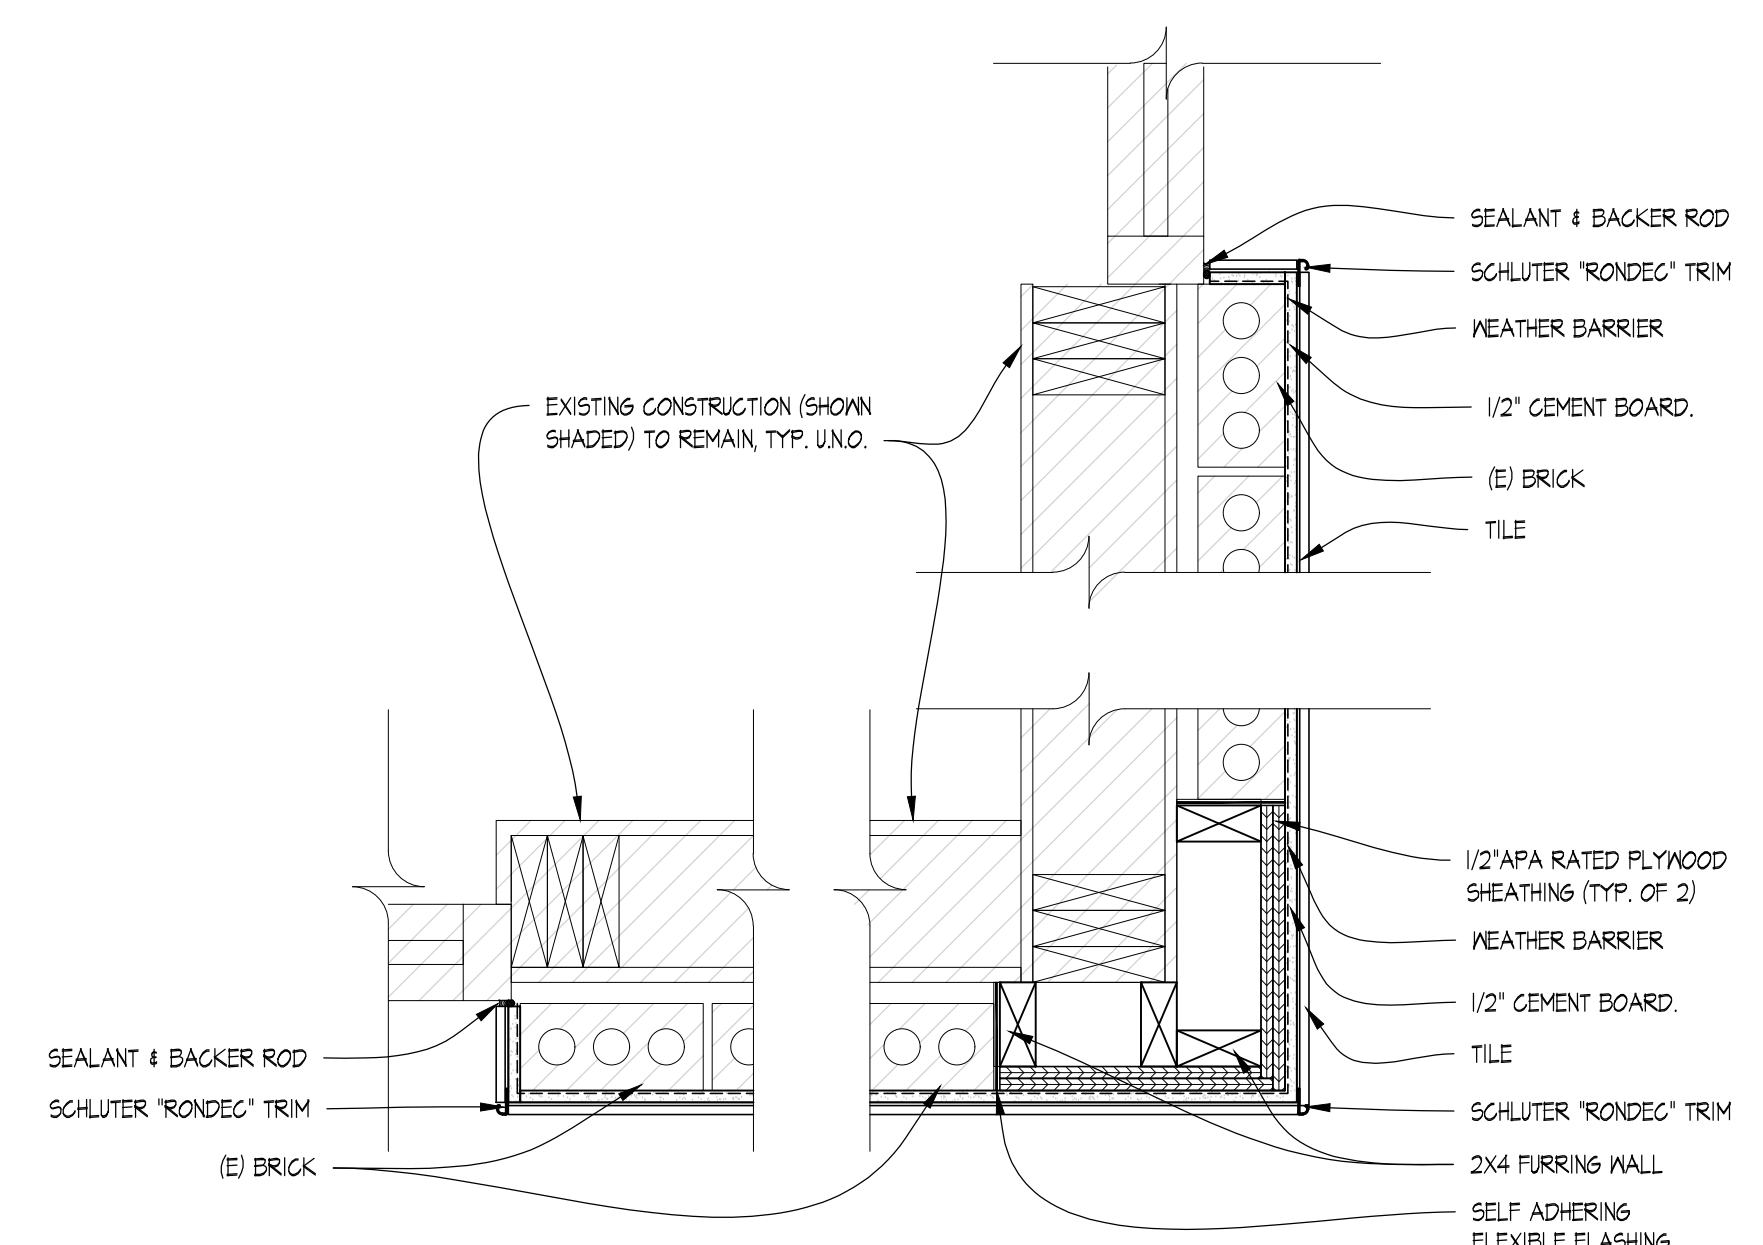

01 PLAN DETAIL
SCALE: 1 1/2" = 1'-0"

12/21/2021, 2:33 PM, C:\Users\merrill\OneDrive - Linear Architecture, Inc\My Documents\02011 Deerfield Beach, FL (Starboard)\Construction Documents\02011_A4.2 DETAILS.dwg, merrill