

SITE NUMBER:	0201
BUILDING TYPE:	CG348
ASSET TYPE:	FREESTANDING
CLASSIFICATION:	REFRESH
OWNER:	STARBOARD
BASE VERSION:	2021 SPRING
UPGRADE CLASSIFICATION:	N/A
PROJECT YEAR:	2022
DESIGN TYPE:	(2.0) UM BRIGHT
DRAWING RELEASE:	2021 SPRING


Linear Architecture LLC
Philip Kemery,
Architect
4436 Harvest Hill Rd.
Dallas, TX 75244
PHONE: 972.929.9226



STARBOARD GROUP
12540 W. ATLANTIC BLVD.
CORAL SPRINGS, FL 33071
OFFICE: (954)255-2266

Wendy's
#02011 (STARBOARD #402)
1197 SOUTH MILITARY TRAIL
DEERFIELD BEACH, FL 33442


REV.	DATE	DESCRIPTION

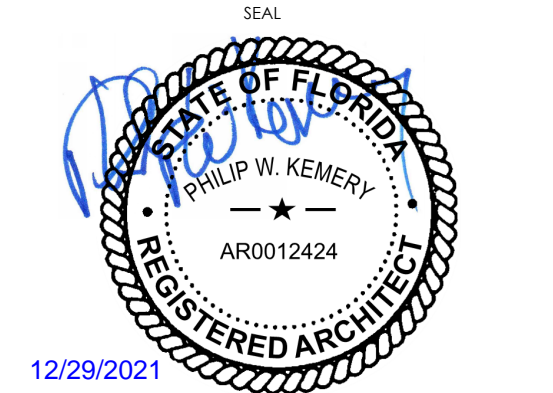


SHEET NAME
**INTERIOR ELEVATIONS
DINING ROOM**

SHEET NUMBER
A7.1


NOTE: SEE SHEET A11 FOR ARTPACK SCHEDULE

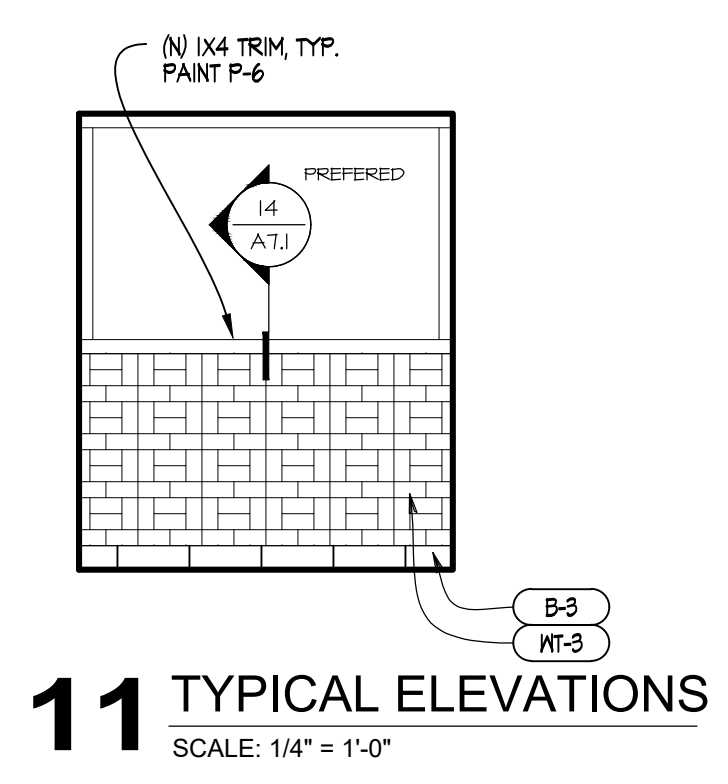


11 TYPICAL ELEVATIONS
SCALE: 1/4" = 1'-0"

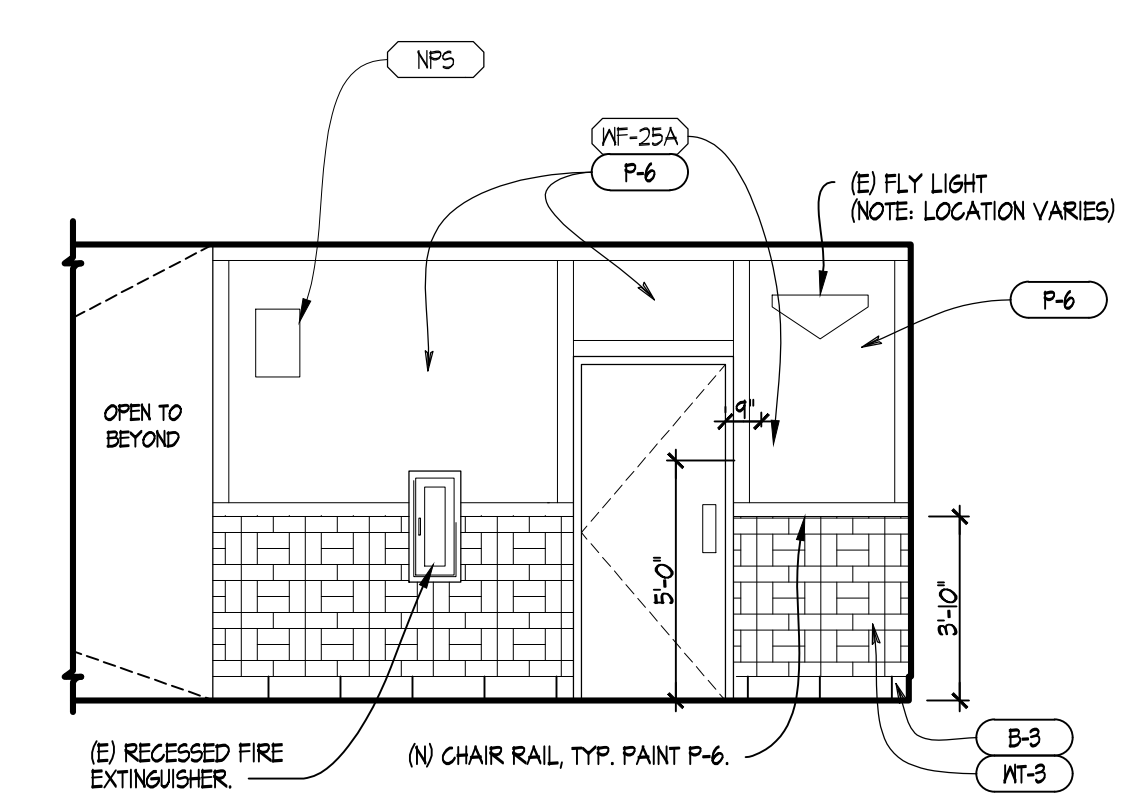


09 HALLWAY
SCALE: 1/4" = 1'-0"

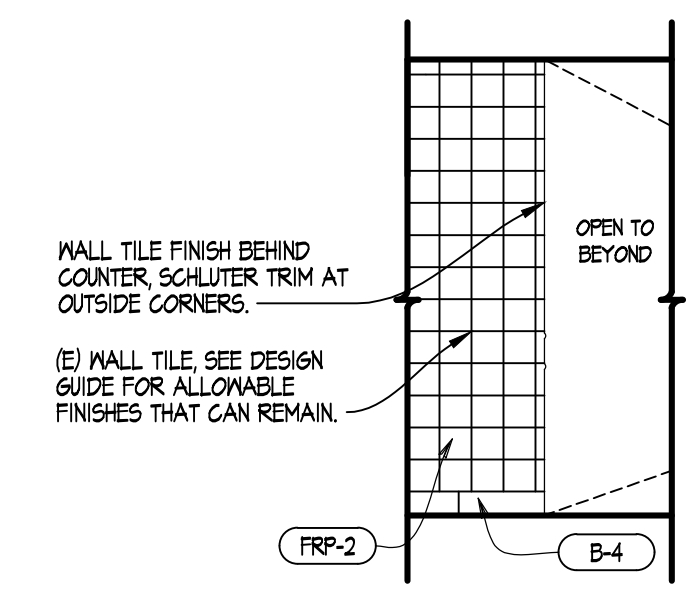


10 SERVING AREA
SCALE: 1/4" = 1'-0"

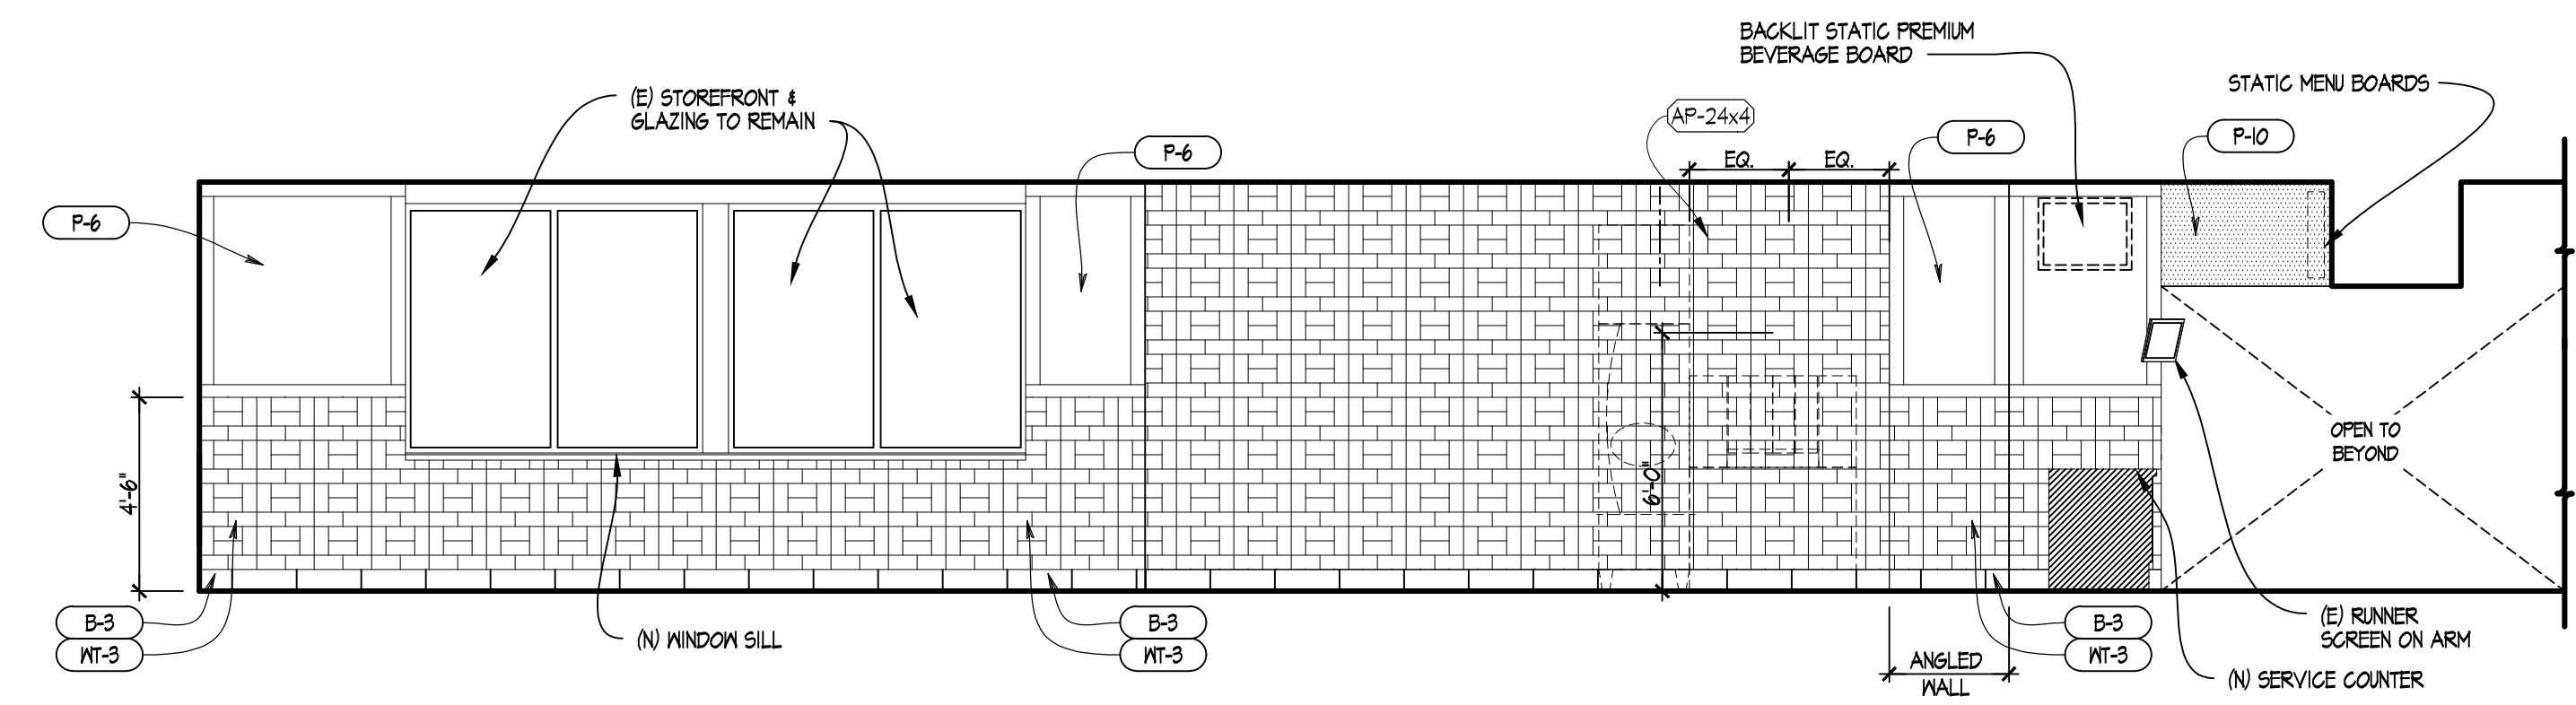


03 DINING ROOM
SCALE: 1/4" = 1'-0"

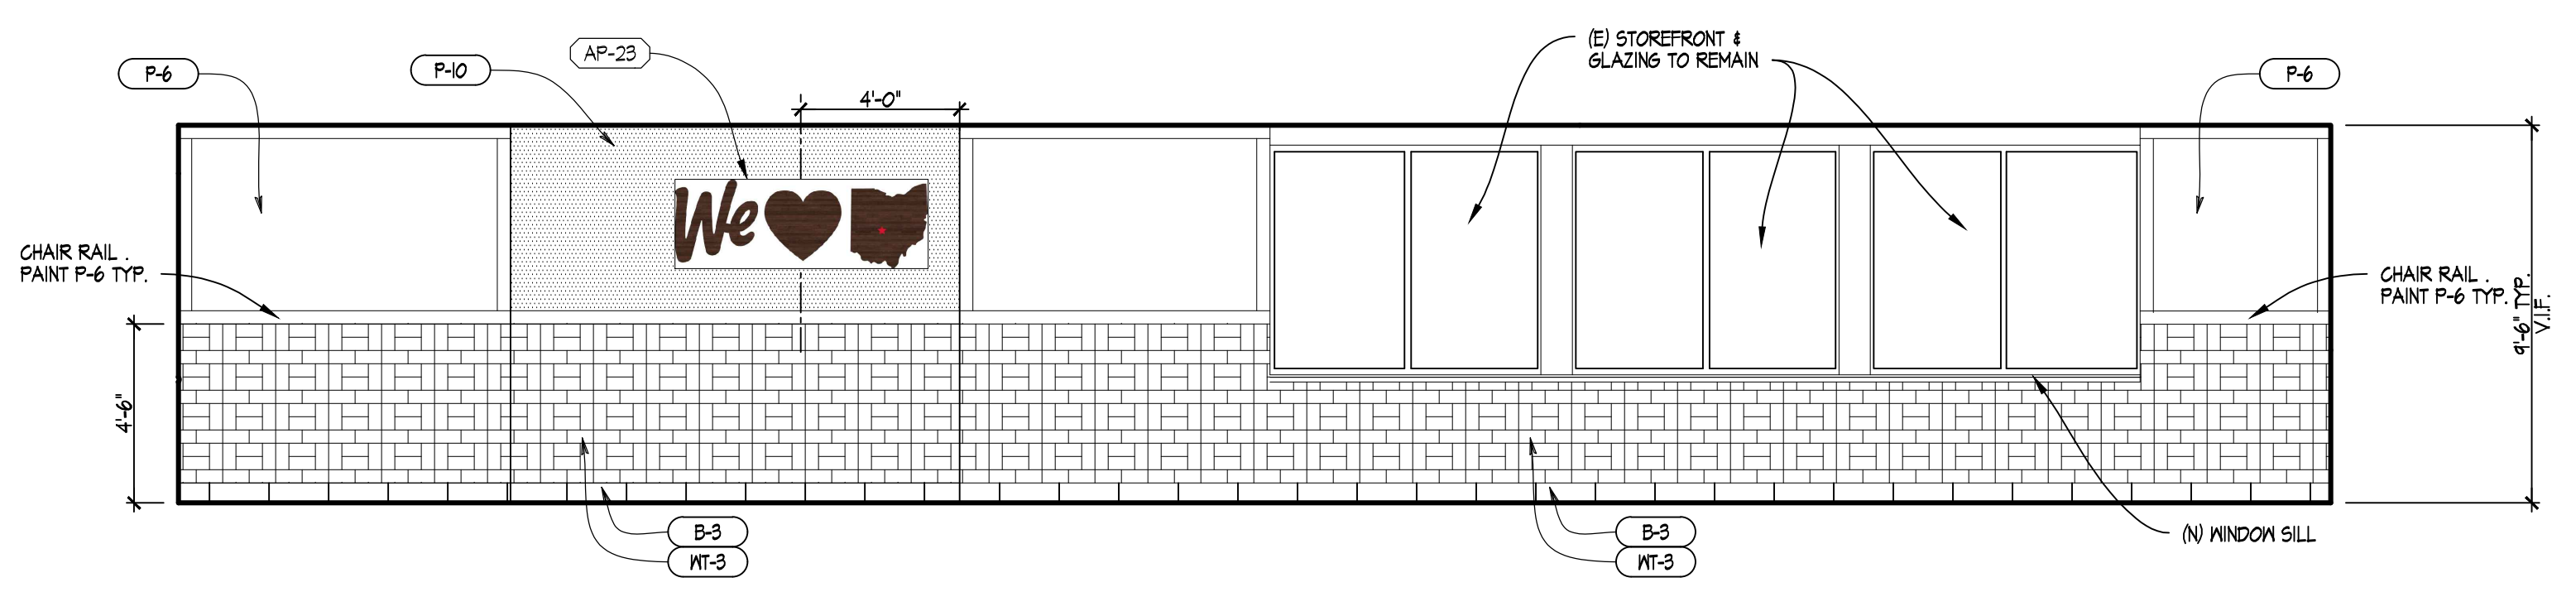


01 DINING ROOM
SCALE: 1/4" = 1'-0"

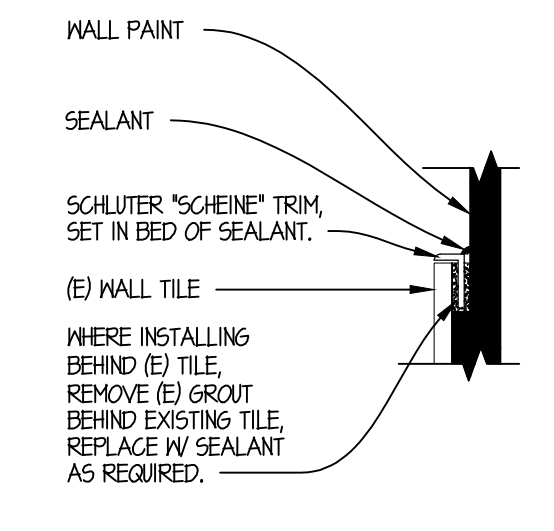


15 BATHROOM TRIM DETAIL
SCALE: 3" = 1'-0"

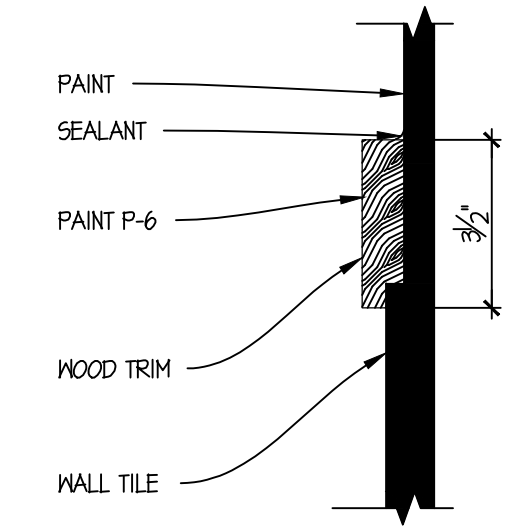

14 NEW TRIM DETAIL
SCALE: 3" = 1'-0"

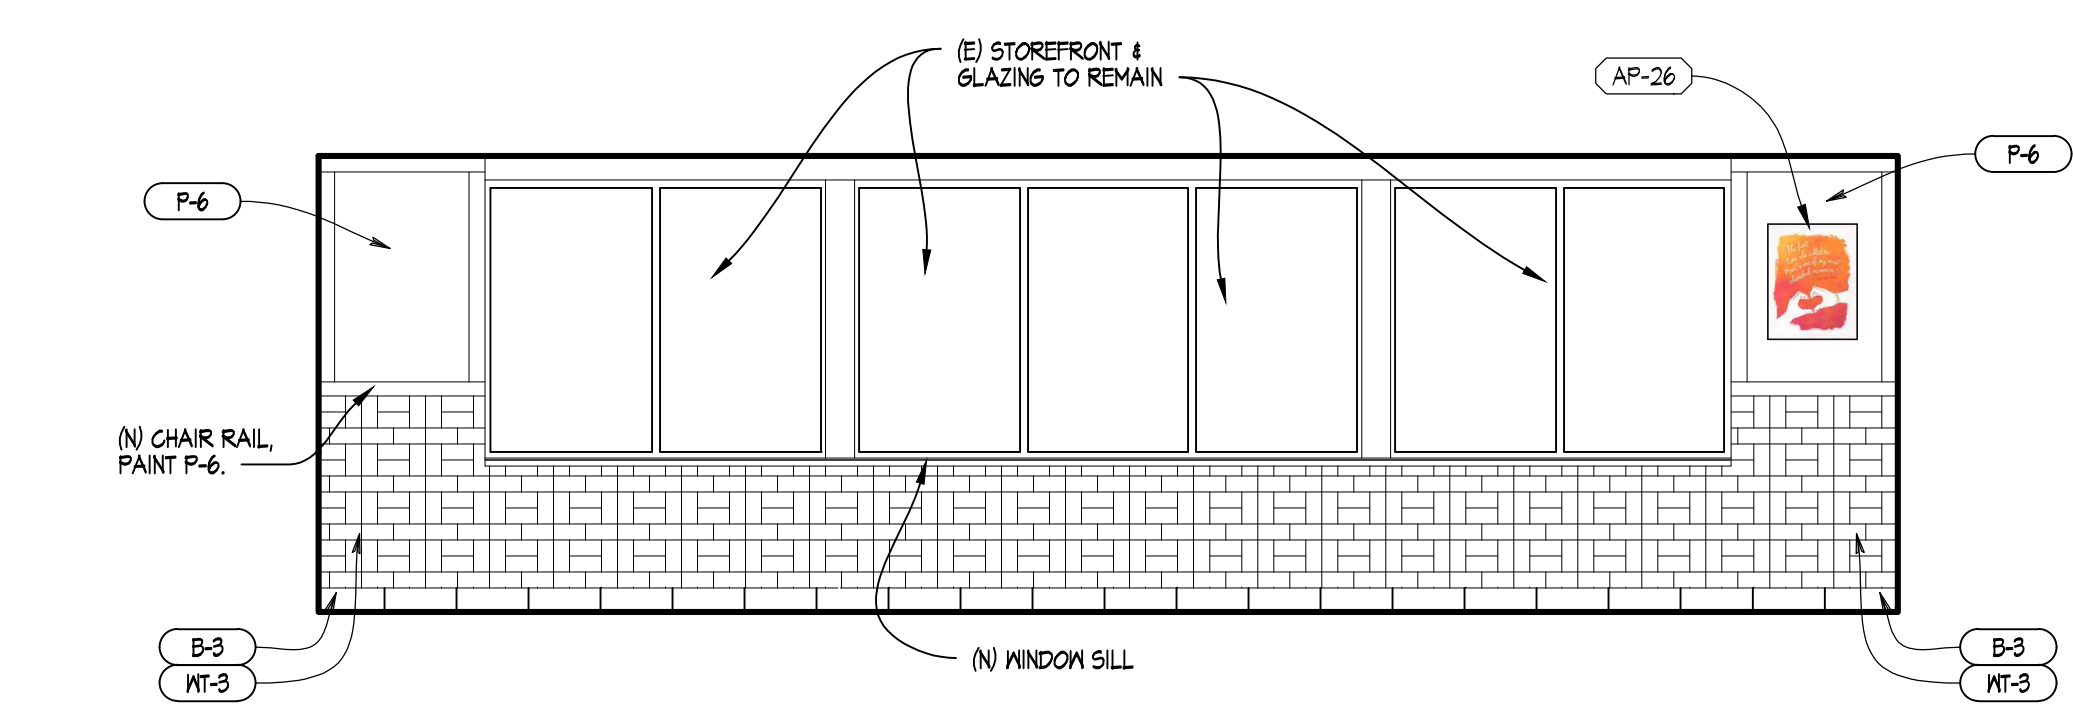

05 DINING ROOM
SCALE: 1/4" = 1'-0"

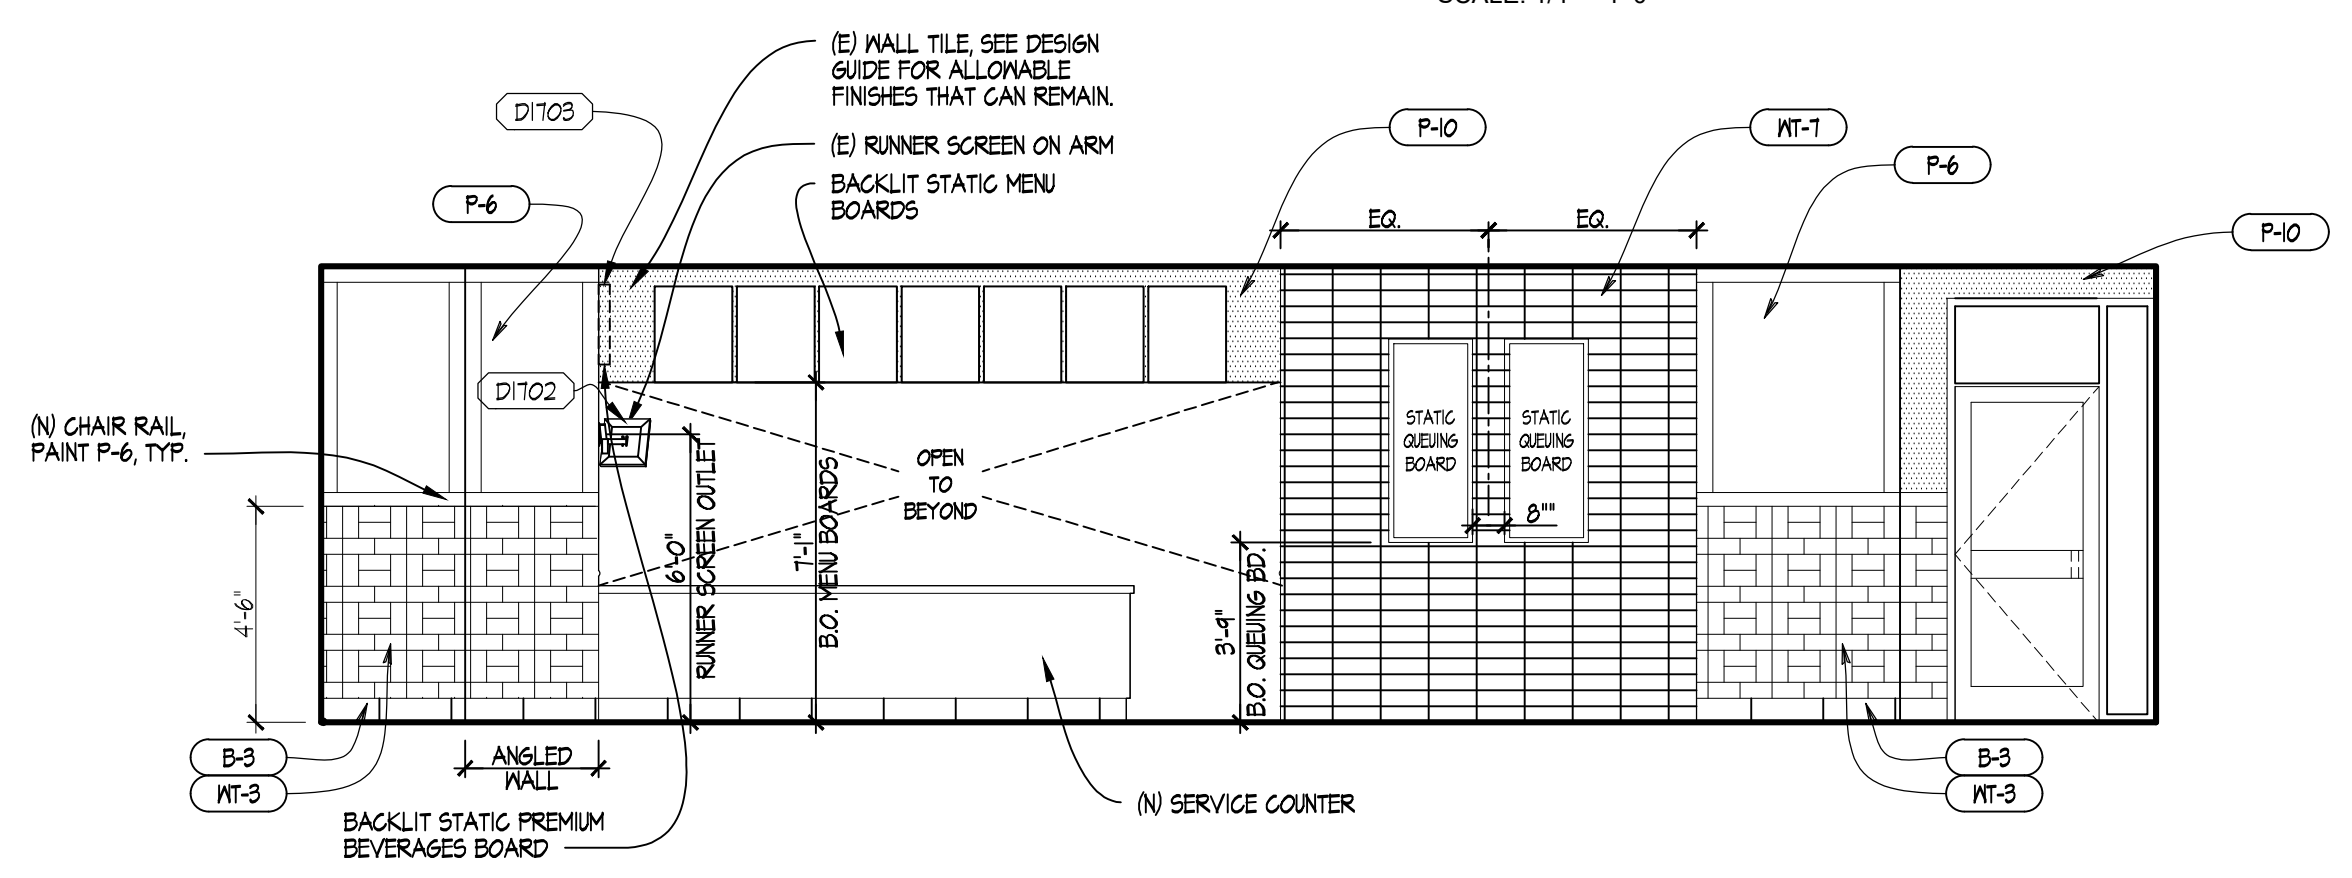

02 SERVING AREA
SCALE: 1/4" = 1'-0"