

SITE NUMBER:	08452
BUILDING TYPE:	E2000
ASSET TYPE:	FREESTANDING
CLASSIFICATION:	REFRESH
OWNER:	STARBOARD
BASE VERSION:	2021 SPRING
UPGRADE CLASSIFICATION:	N/A
PROJECT YEAR:	2022
DESIGN TYPE:	(2.0) UM BRIGHT
DRAWING RELEASE:	2021 SPRING

Linear Architecture LLC
Philip Kemery,
Architect
4436 Harvest Hill Rd.
Dallas, TX 75244
PHONE: 972.929.9226



STARBOARD GROUP
12540 W. ATLANTIC BLVD.
CORAL SPRINGS, FL 33071
OFFICE: (954)255-2266

Wendy's
#08452 (STARBOARD #469)
648 BARNES BLVD.
ROCKLEDGE, FL 32955


REV.	DATE	DESCRIPTION

ISSUE DATE: 01/03/2022
PROJECT NUMBER: 21-125
DRAWN BY:
CHECKED BY:




SHEET NAME
INTERIOR FINISH DETAILS


SHEET NUMBER
A5.2

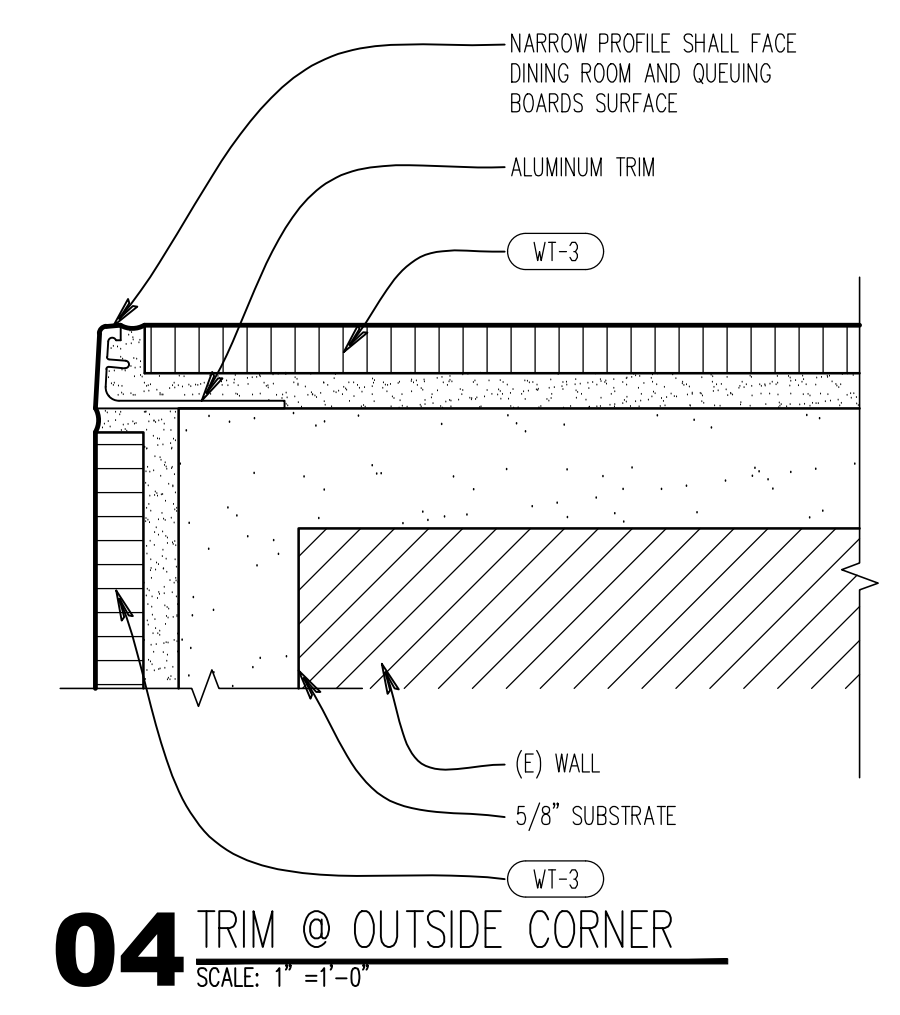


04 TRIM @ OUTSIDE CORNER
SCALE: 1' = 1'-0"

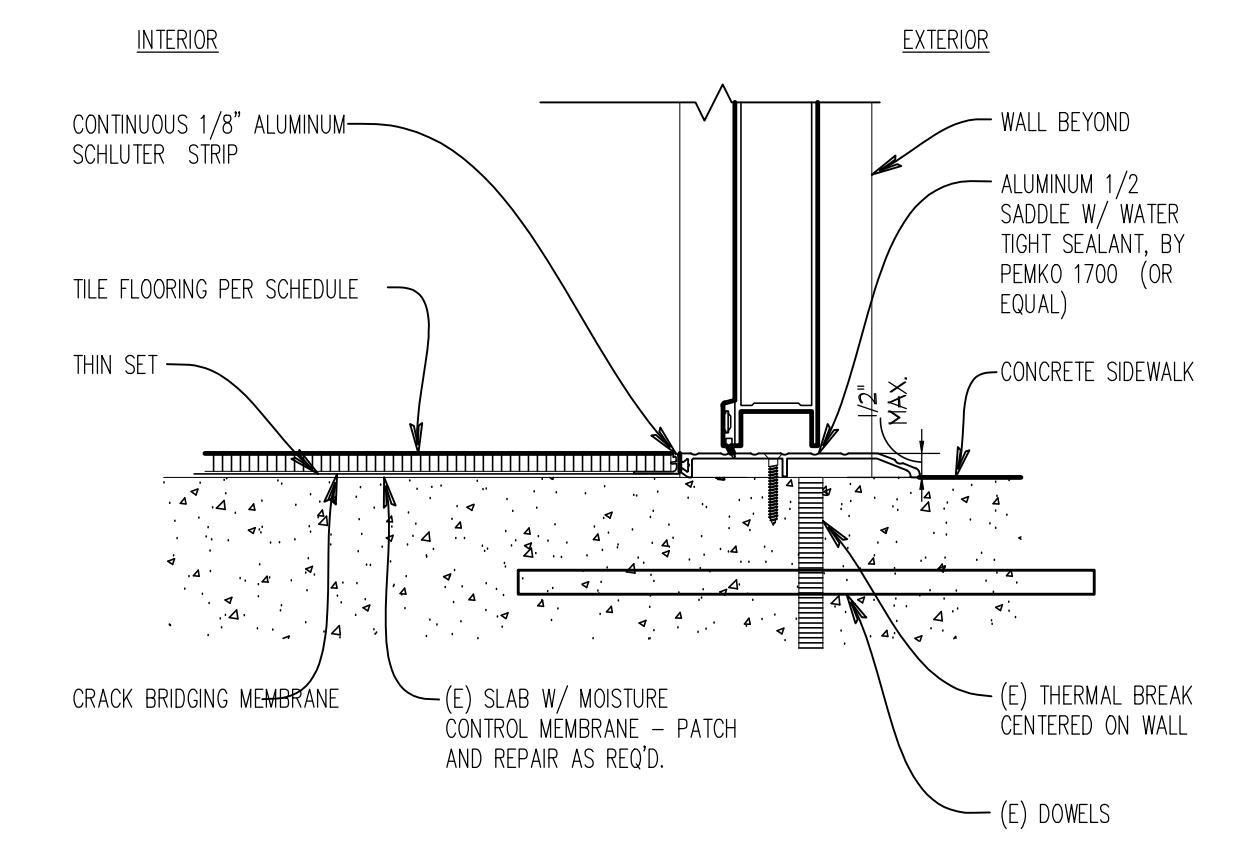


03 TILE AT EXTERIOR THRESHOLD
SCALE: 3' = 1'-0"

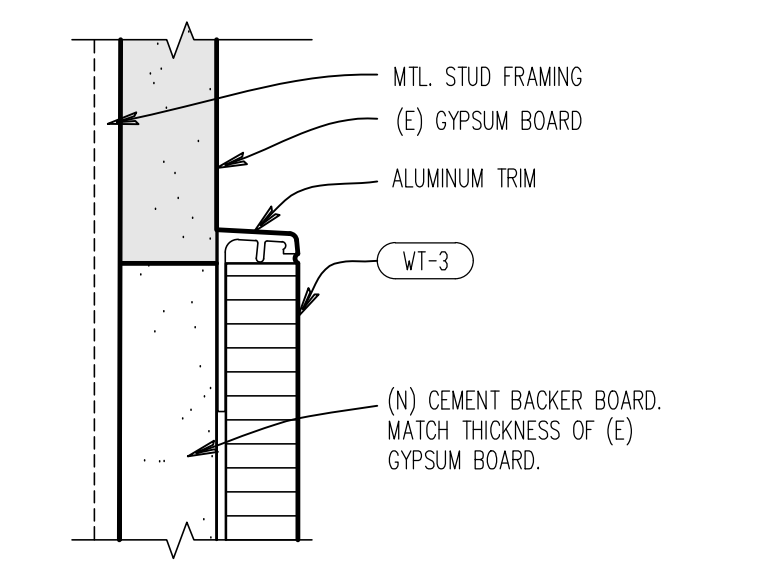


02 TILE TRANSITION
SCALE: 1'-0" = 1'-0"

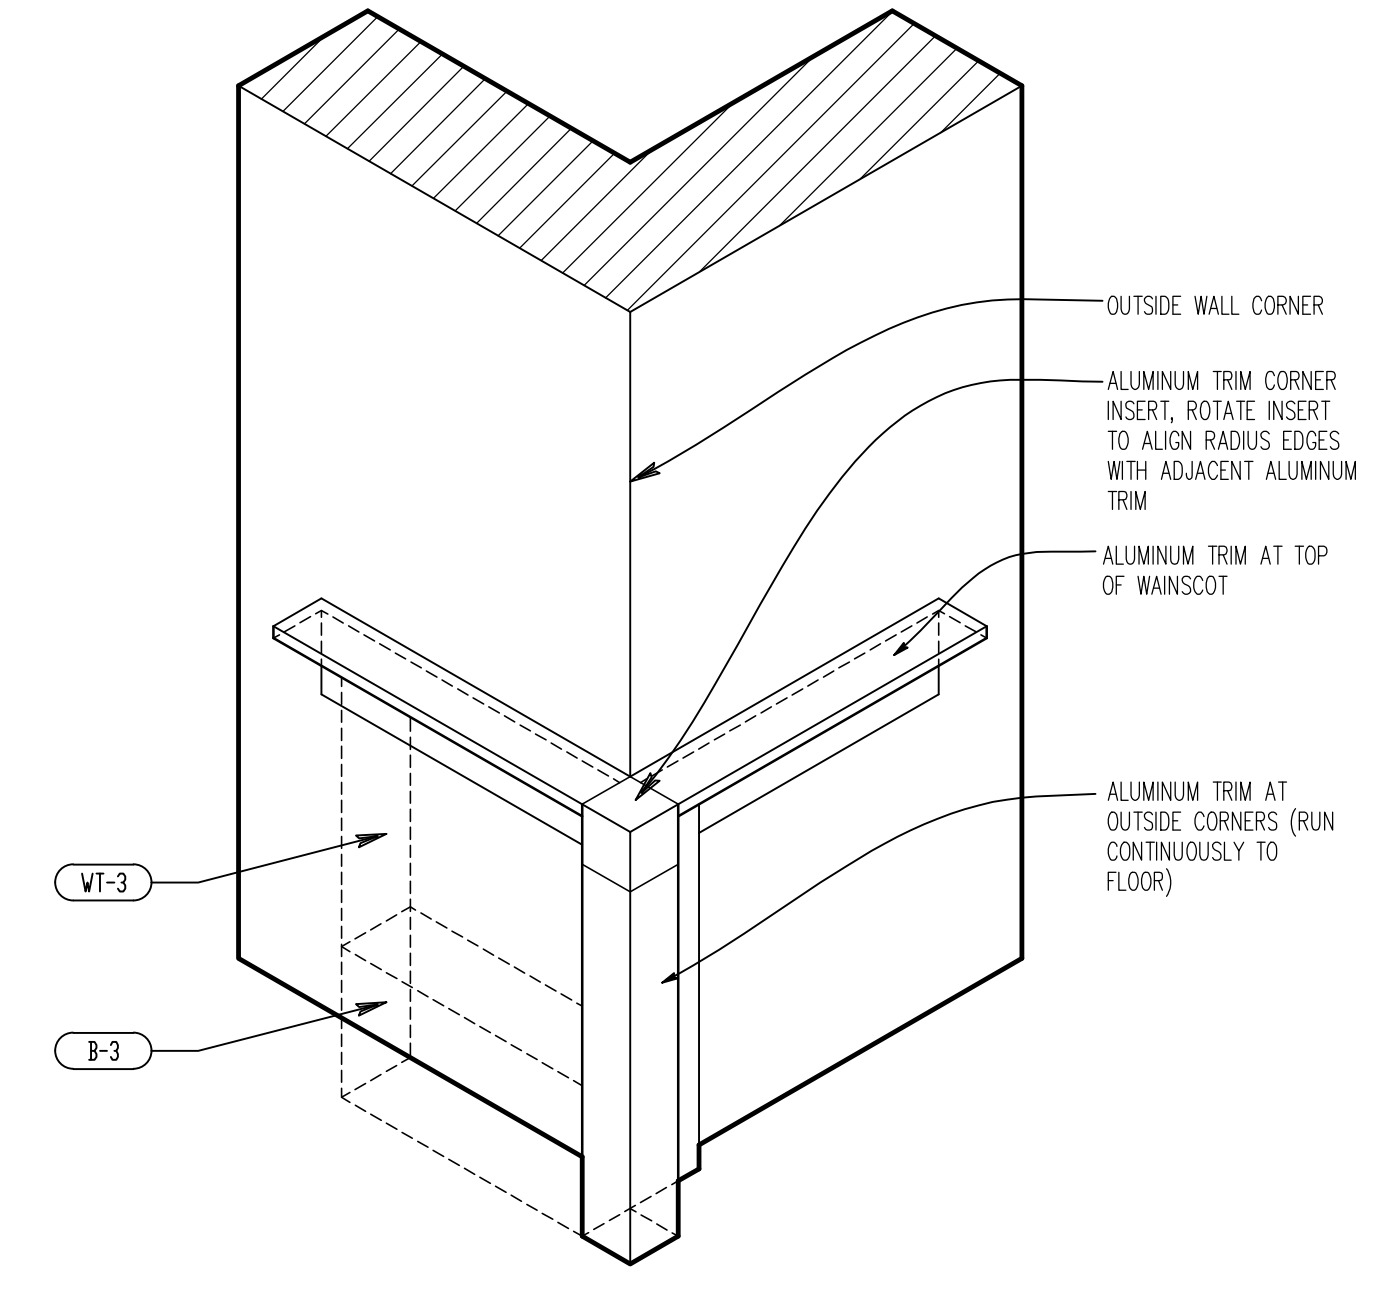


01 OUTSIDE CORNER AXON
NTS

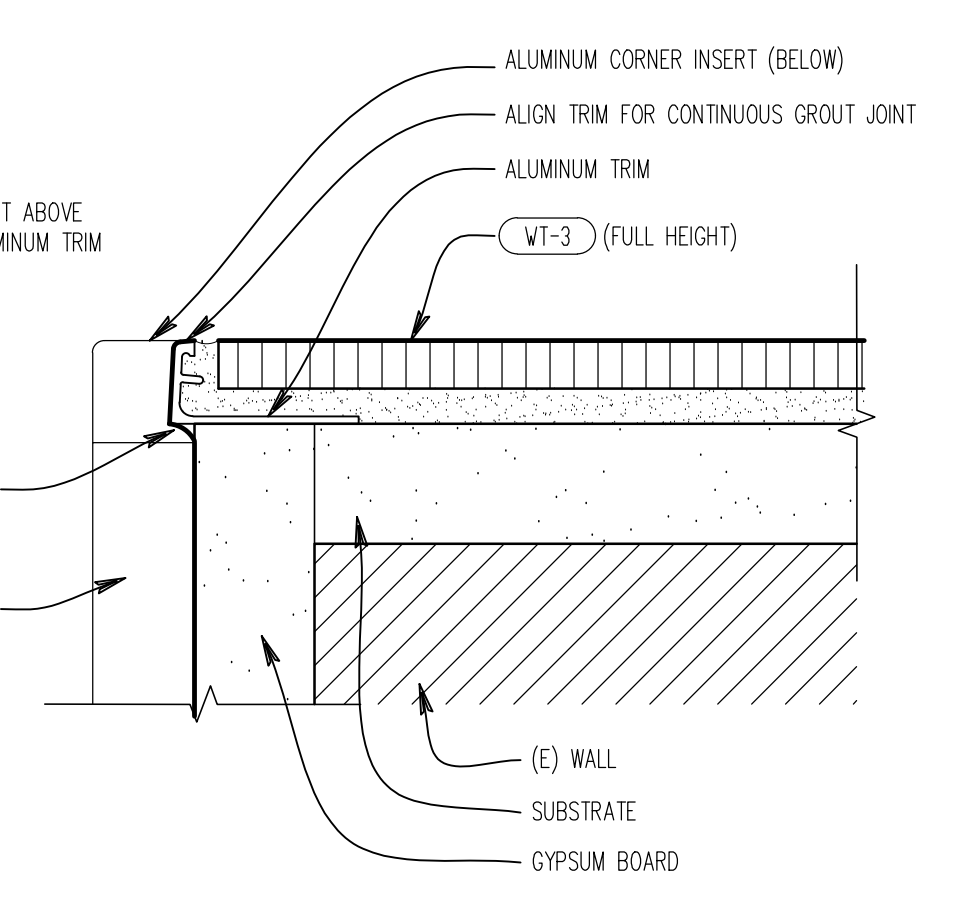


08 TRIM @ OUTSIDE CORNER
SCALE: 1'-0" = 1'-0"

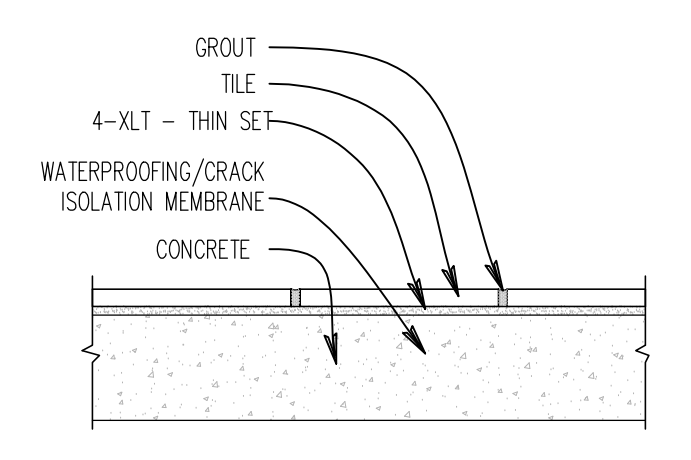


07 DINING AREA FLOOR GROUT
SCALE: 6' = 1'-0"

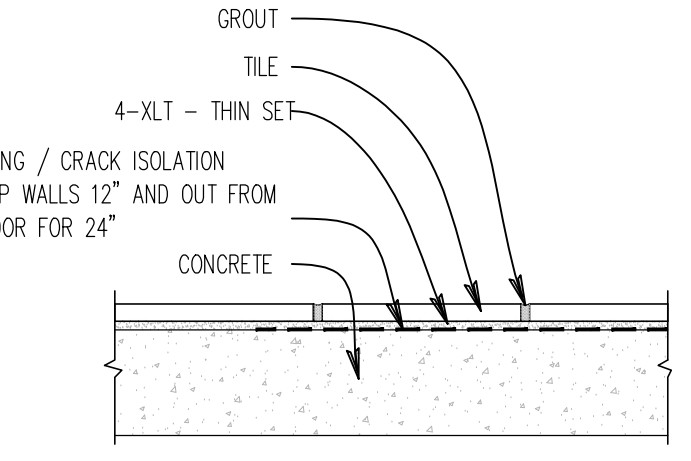


06 RESTROOMS FLOOR GROUT
SCALE: 6' = 1'-0"

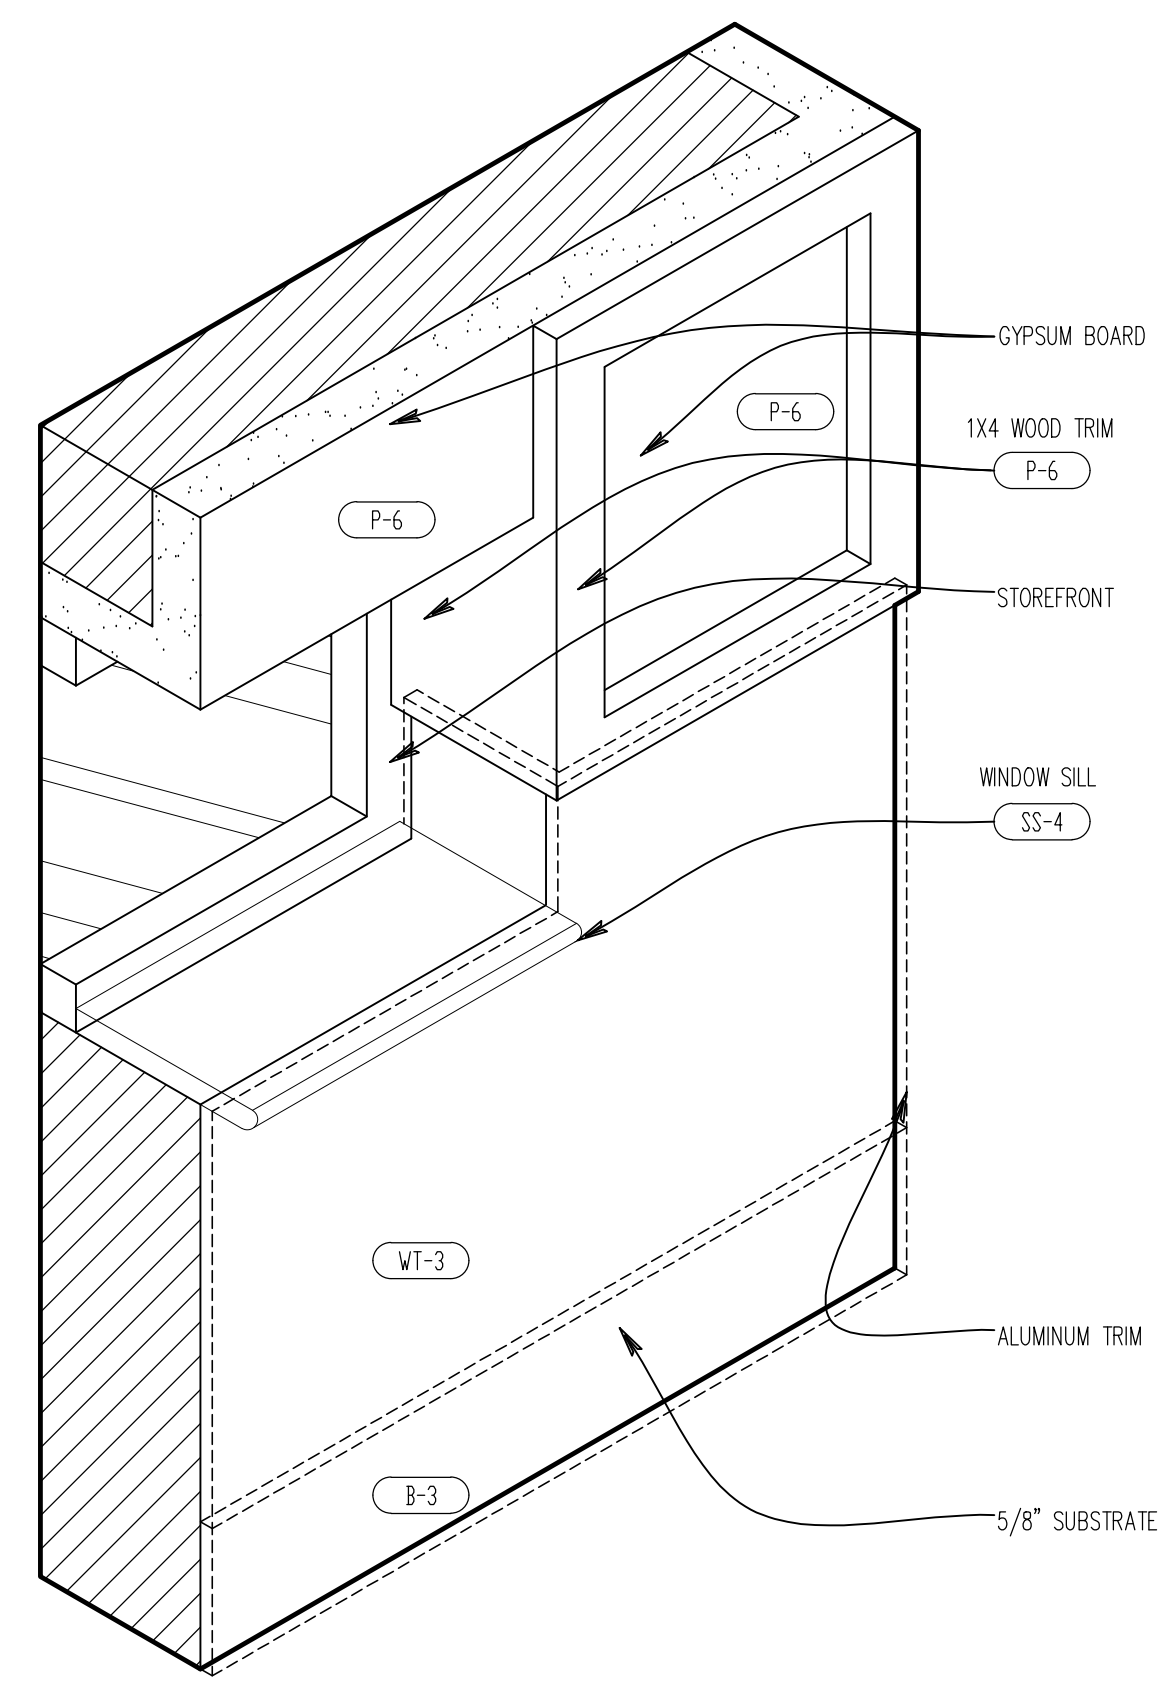


05 JAMB AXON
NTS

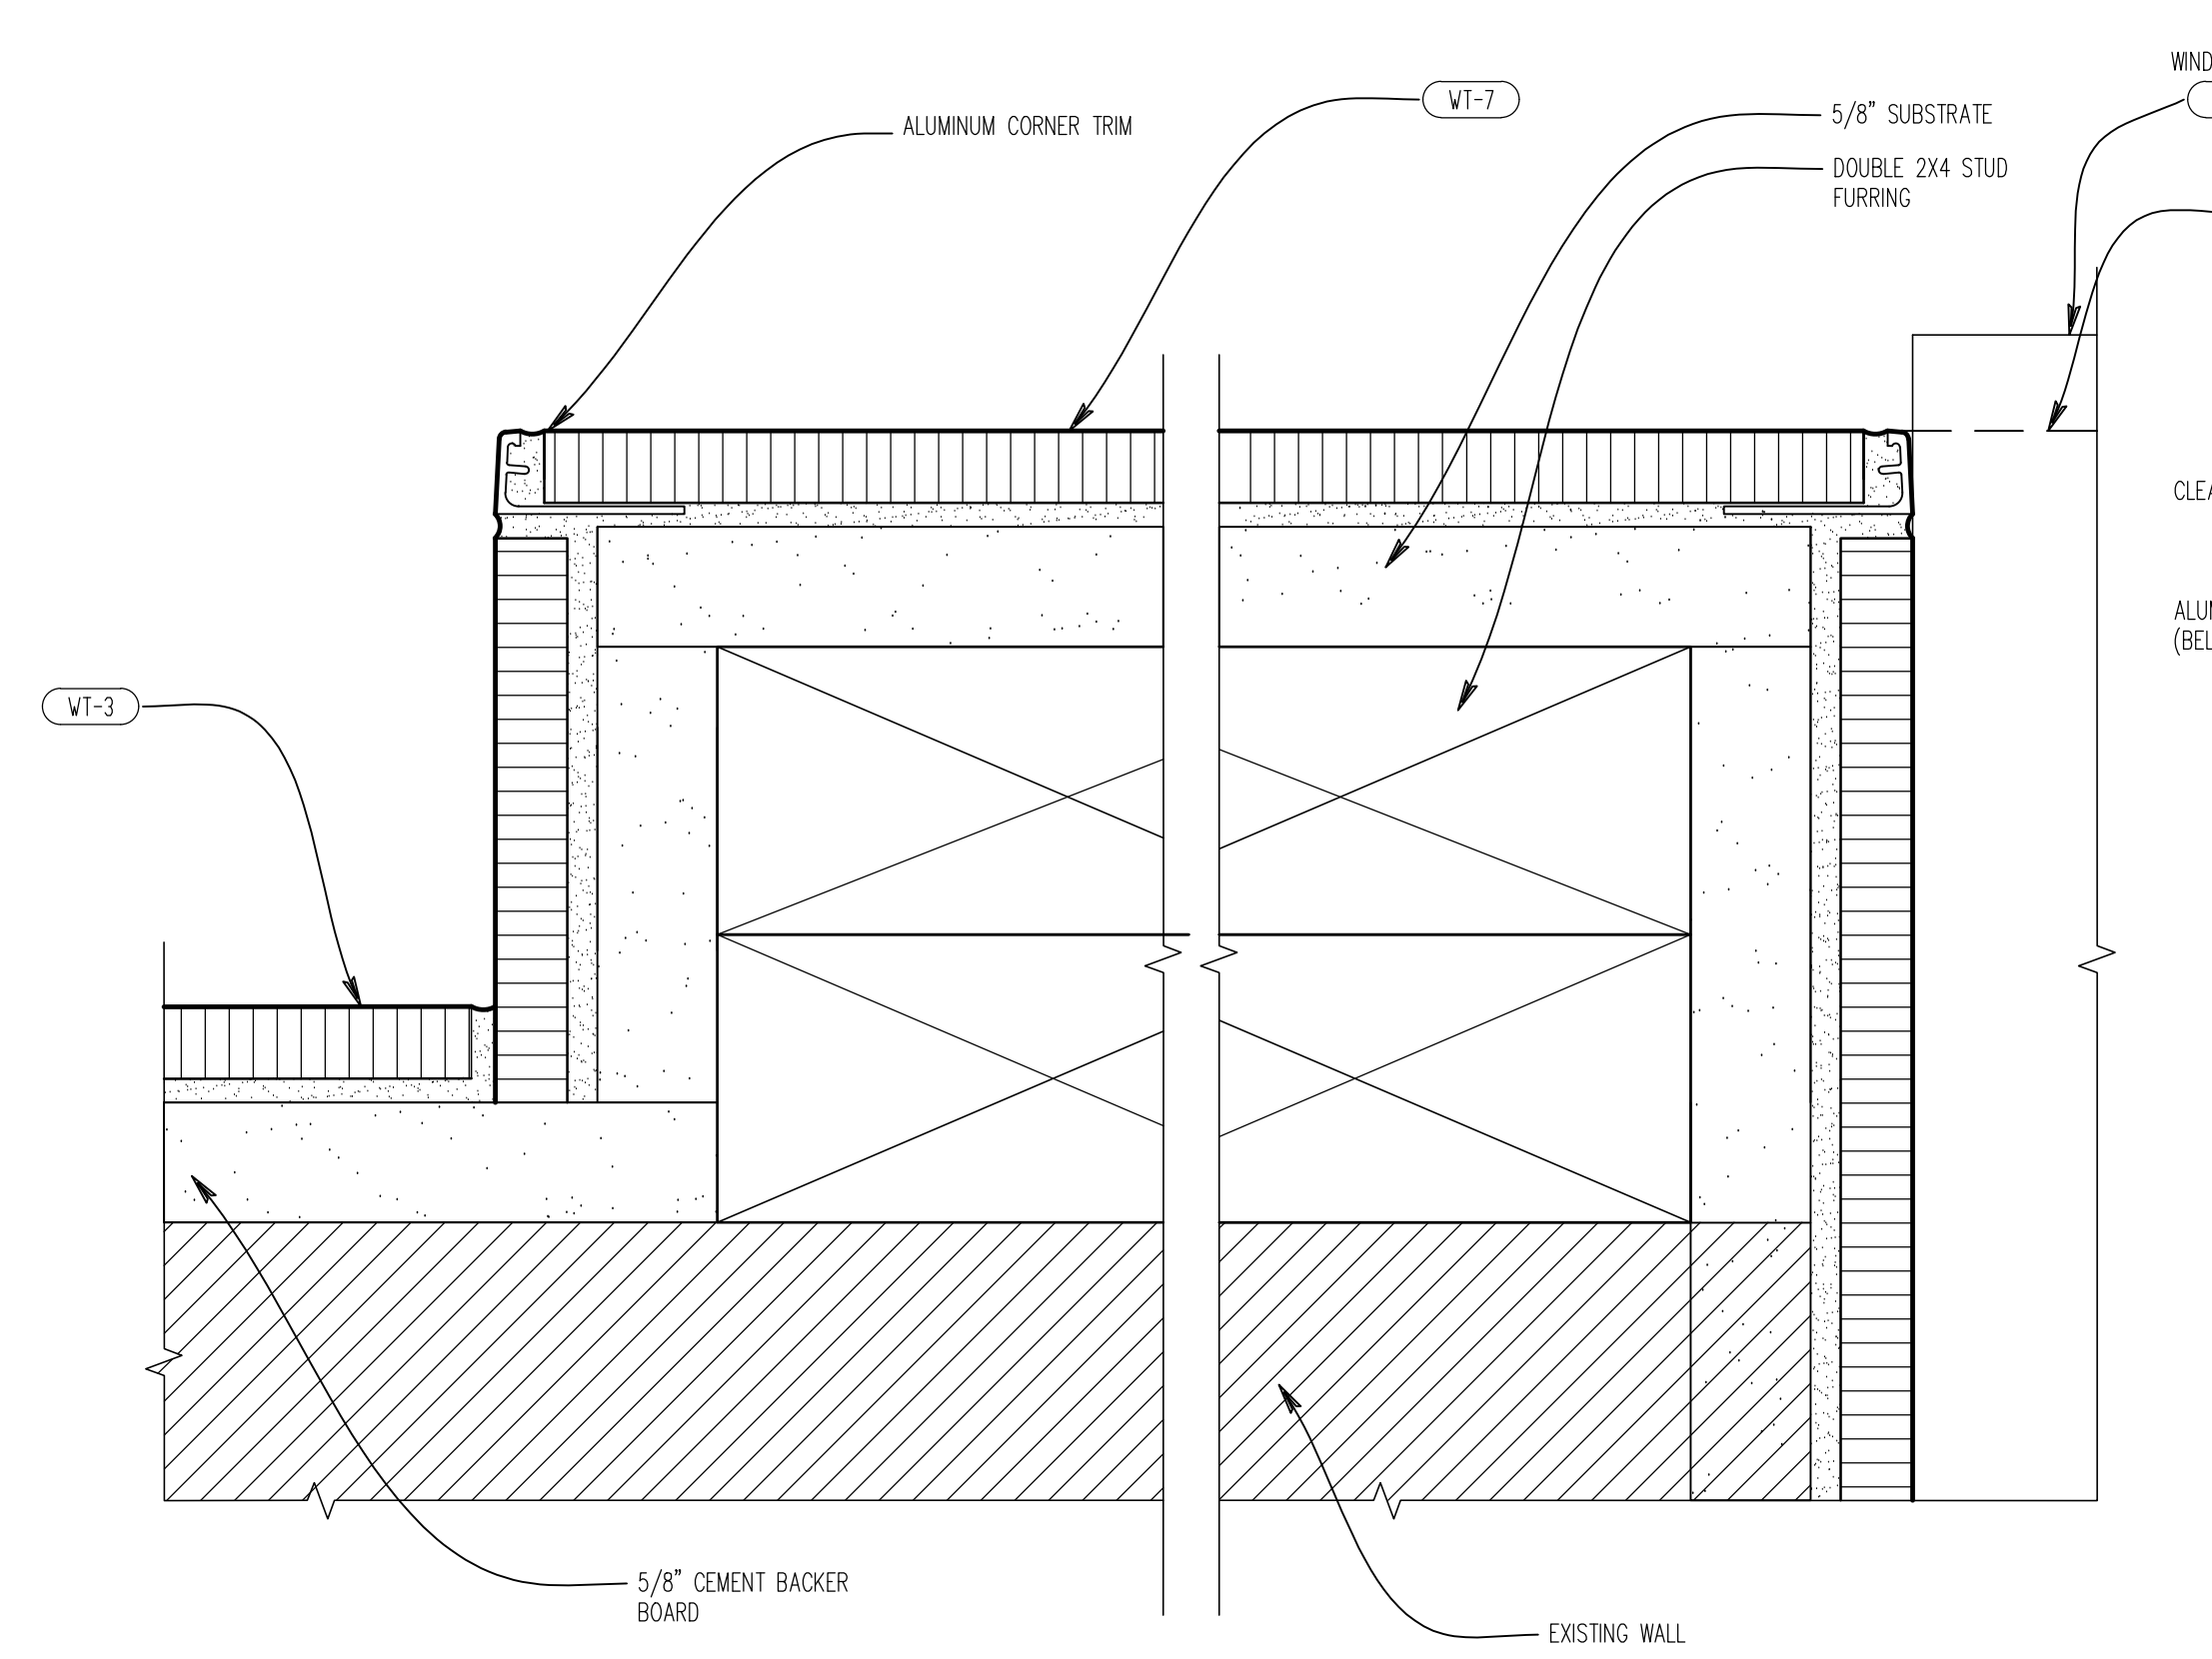

11 TRIM @ JAMB
SCALE: 1' = 1'-0"

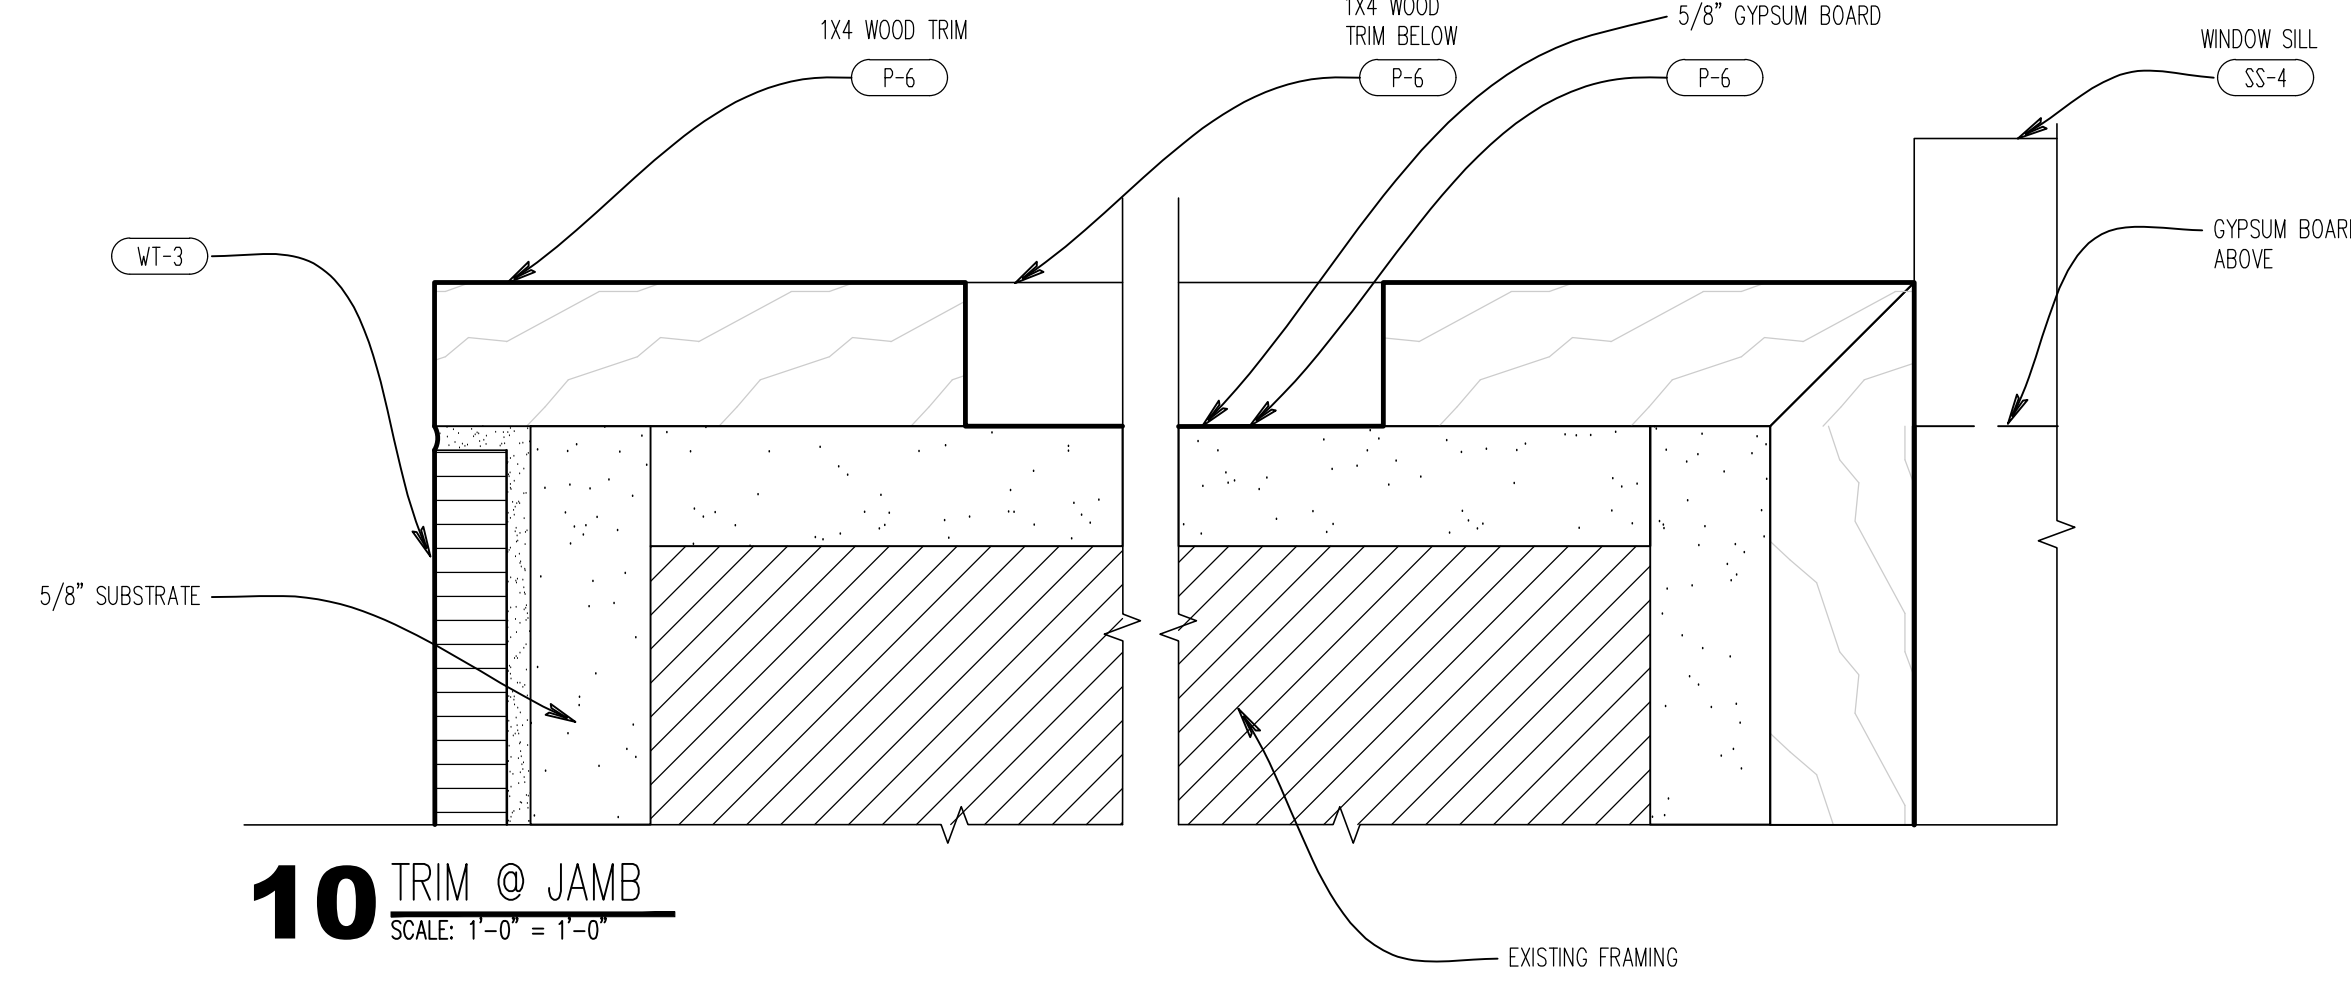


10 TRIM @ JAMB
SCALE: 1'-0" = 1'-0"

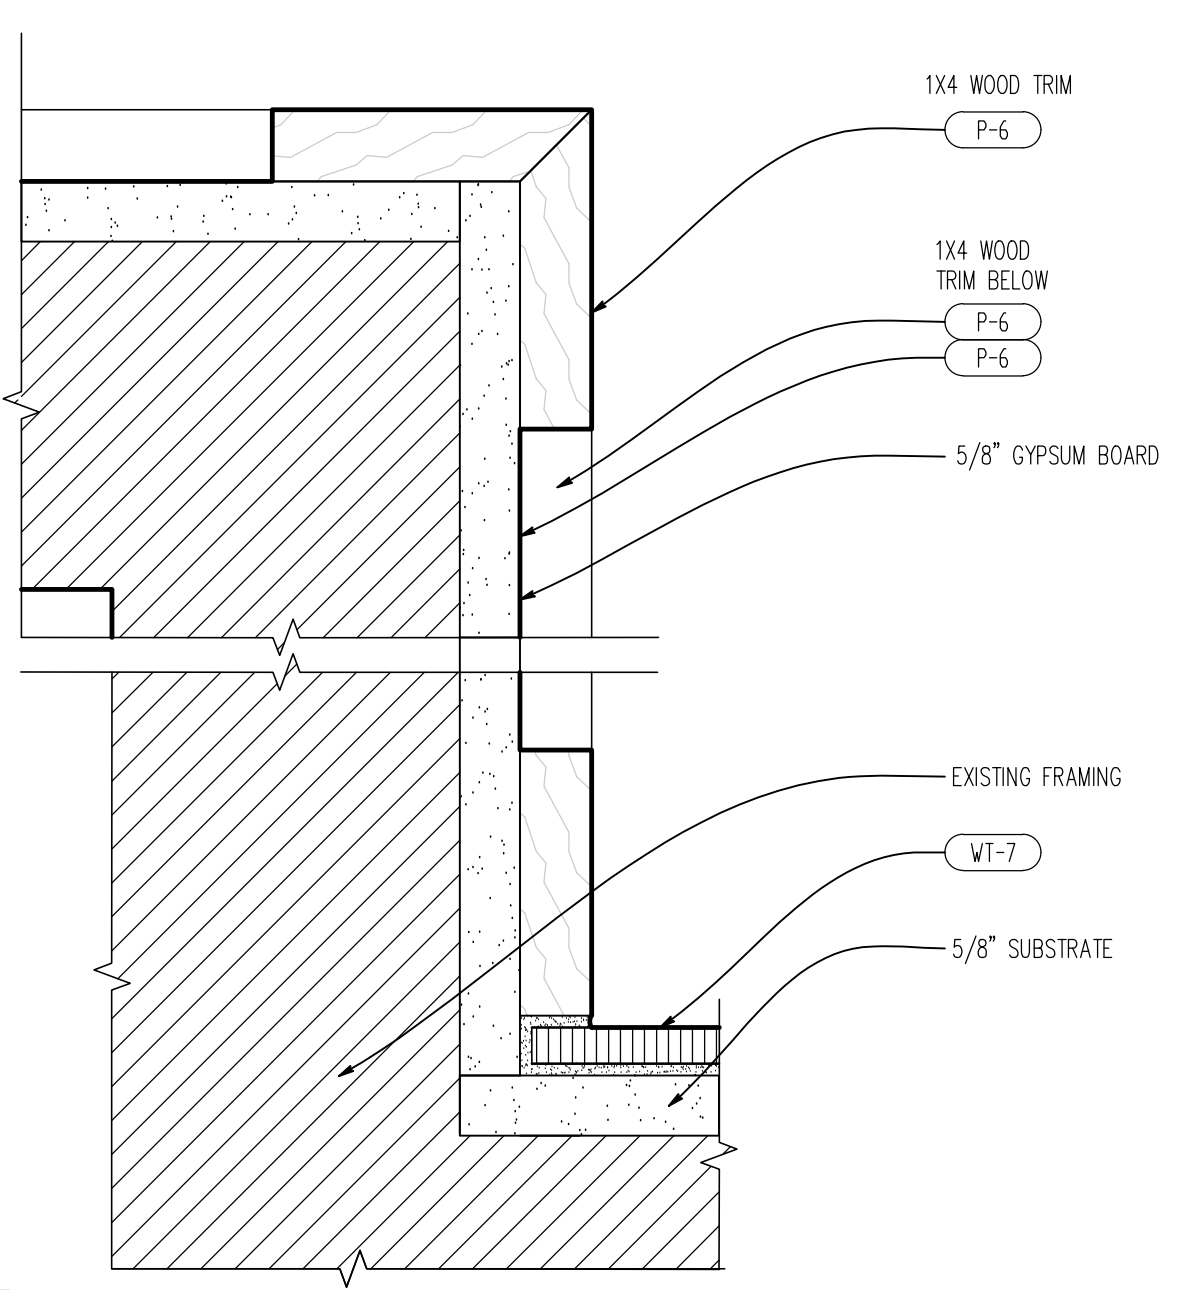


09 TRIM DETAIL
SCALE: 1/2" = 1'-0"

THIS DETAIL IS BASED ON LATICRETE DETAIL W244C-12 MR-2 / GR-2 / WM-1

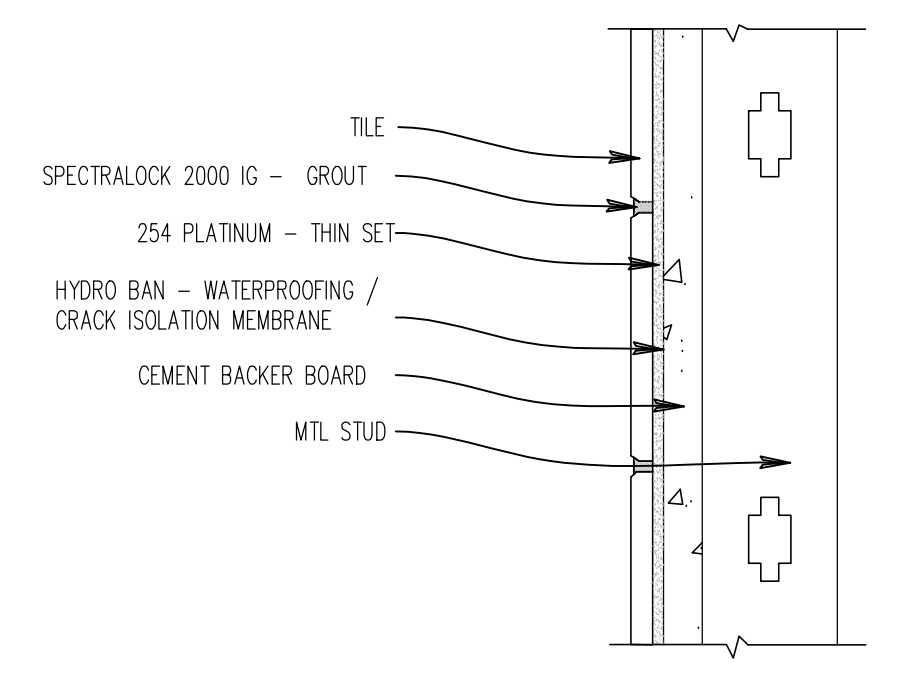


14 KITCHEN AREA WALL GROUT
SCALE: 6' = 1'-0"

THIS DETAIL IS BASED ON LATICRETE DETAIL W244C-12 MR-1 / GR-2 / WM-1

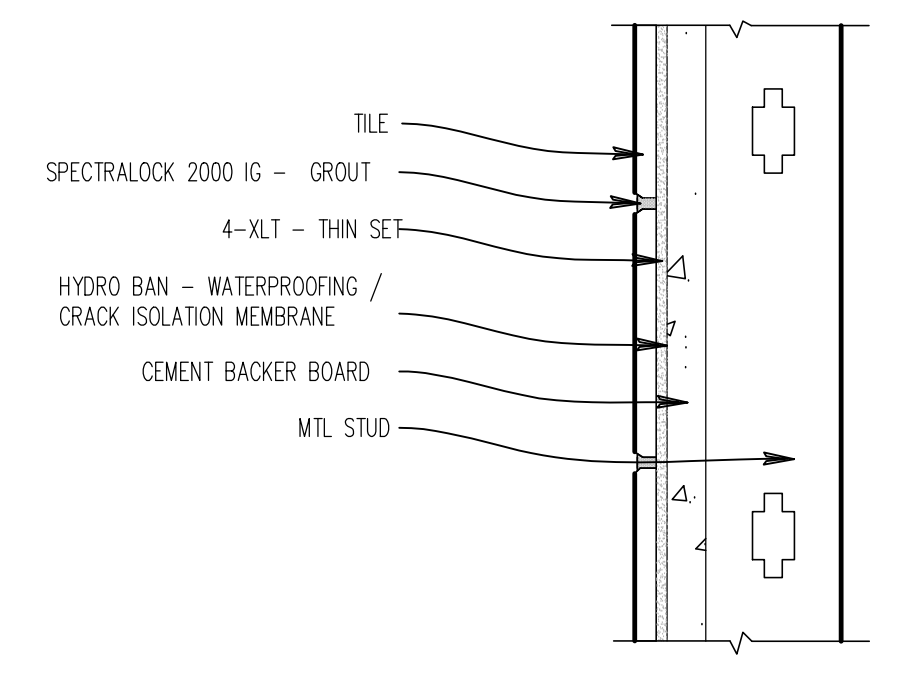

13 RESTROOMS WALL GROUT
SCALE: 6' = 1'-0"

THIS DETAIL IS BASED ON LATICRETE DETAIL W244C-12 MR-1 / GR-1

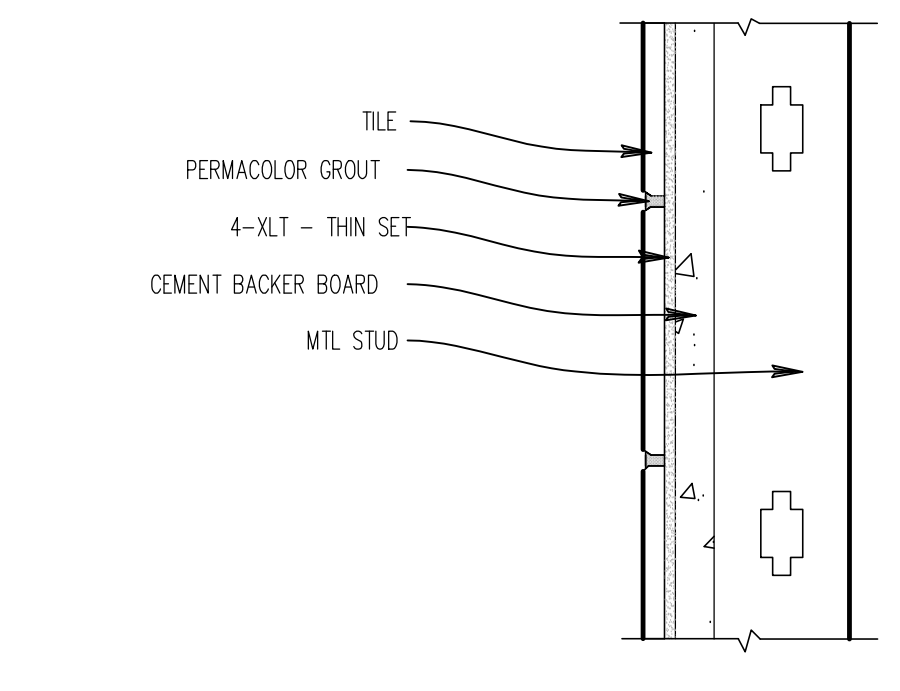

12 DINING AREA WALL GROUT
SCALE: 6' = 1'-0"

13/2022, 12:24 PM, C:\Users\choc\OneDrive - Linear Architecture\Desktop\WENDYS\21-125 Starboard - EL (Refresh)\Construction Documents\03_A5.2 Interior Finish Details.dwg, 1/30/2022