

SITE NUMBER: 0845;
 BUILDING TYPE: E200
 ASSET TYPE: FREESTANDING
 CLASSIFICATION: REFRESH
 OWNER: STARBOARD
 BASE VERSION: 2021 SPRING
 UPGRADE CLASSIFICATION:


N/A
 PROJECT YEAR: 2022
 DESIGN TYPE: (2.0) UM BRIGHT
 DRAWING RELEASE: 2021 SPRING

Linear Architecture LLC
 Philip Kemery,
 Architect
 4436 Harvest Hill Rd.
 Dallas, TX 75244
 PHONE: 972.929.9226




STARBOARD GROUP
 12540 W. ATLANTIC BLVD.
 CORAL SPRINGS, FL 33071
 OFFICE: (954)255-2266

NOTE: SEE SHEET EQ.1 FOR ARTPACK SCHEDULE

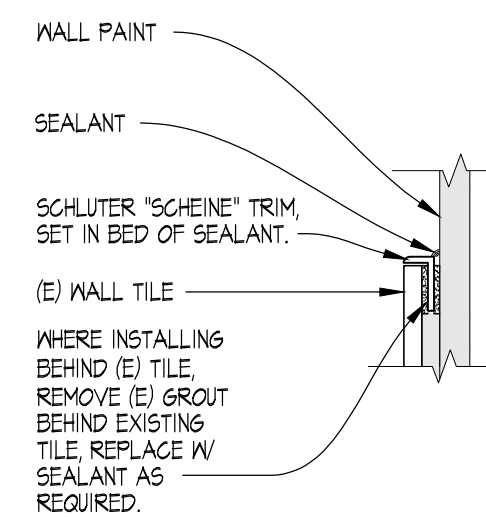


15 BATHROOM TRIM DETAIL
 SCALE: 3" = 1'-0"

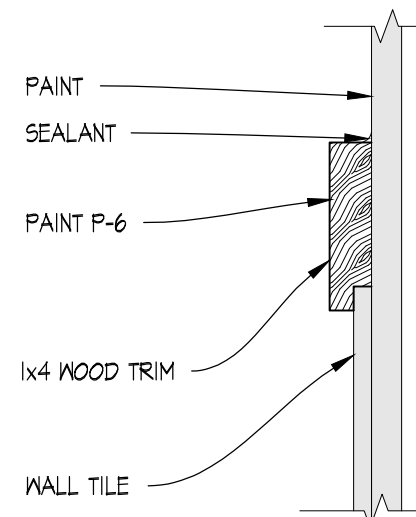


14 NEW TRIM DETAIL
 SCALE: 3" = 1'-0"

13 NOT USED
 SCALE: 3" = 1'-0"


12 NOT USED
 SCALE: 3/4" = 1'-0"

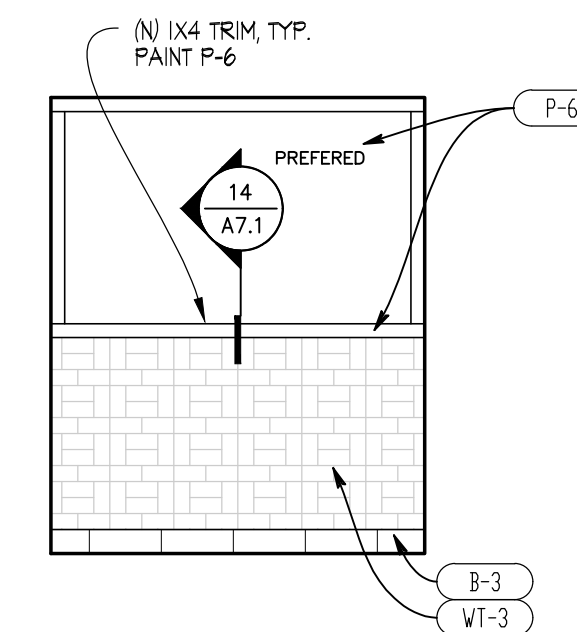


11 TYPICAL ELEVATIONS
 SCALE: 1/4" = 1'-0"

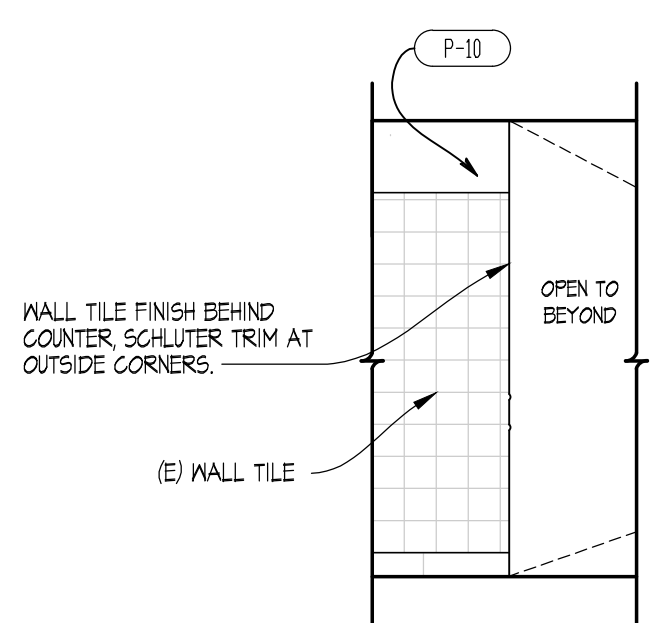


10 SERVING AREA
 SCALE: 1/4" = 1'-0"

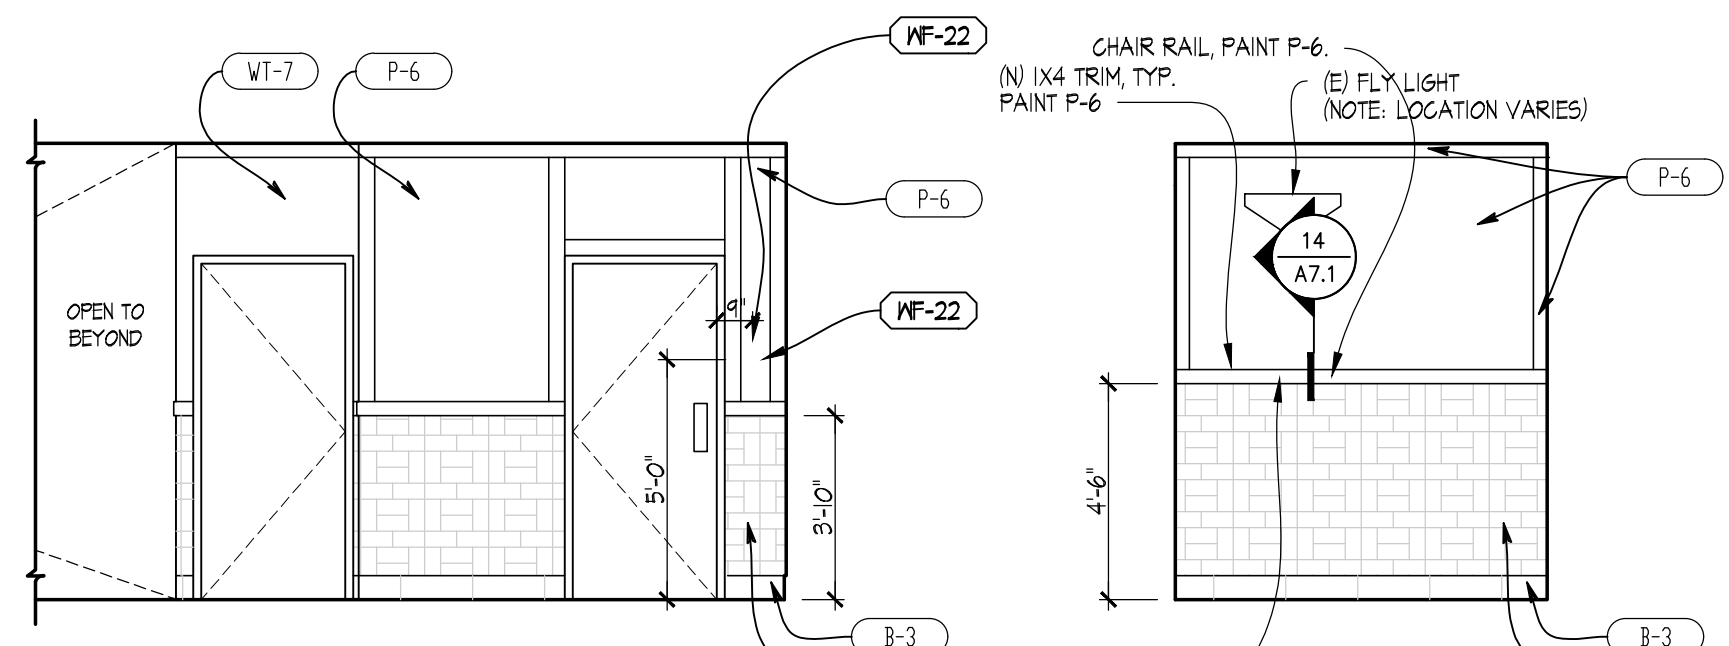


09 HALLWAY
 SCALE: 1/4" = 1'-0"

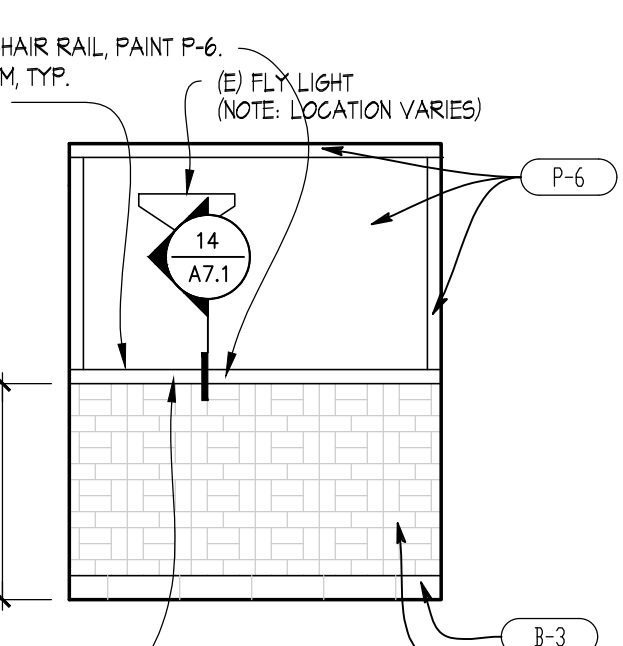


08 VESTIBULE
 SCALE: 1/4" = 1'-0"

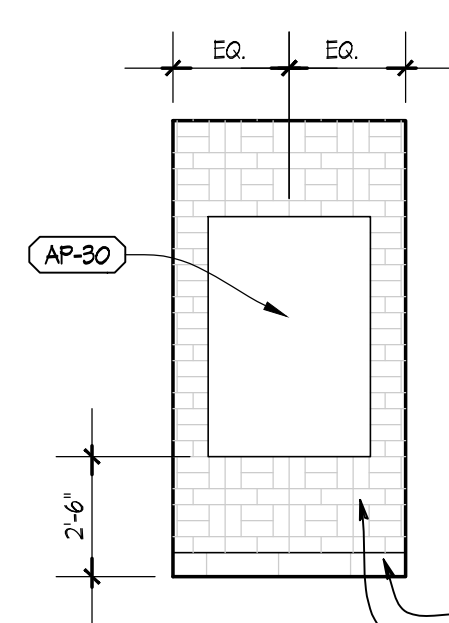


07 VESTIBULE
 SCALE: 1/4" = 1'-0"

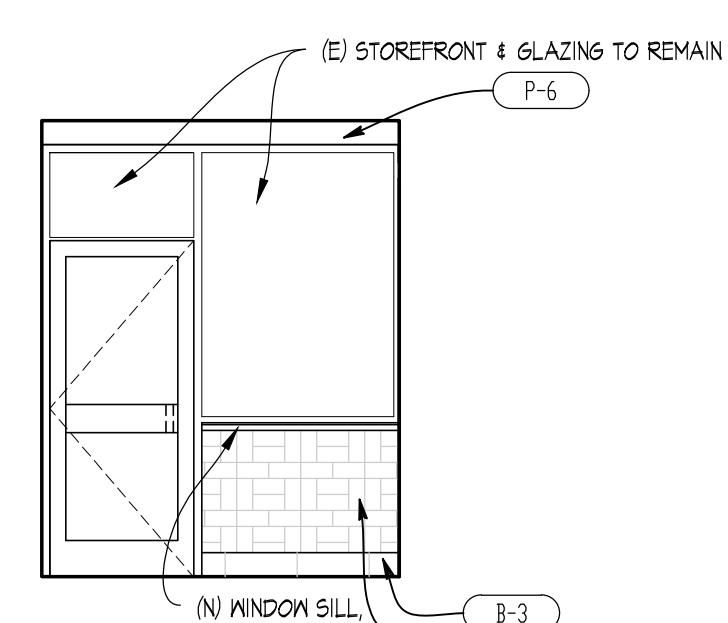


06 VESTIBULE
 SCALE: 1/4" = 1'-0"

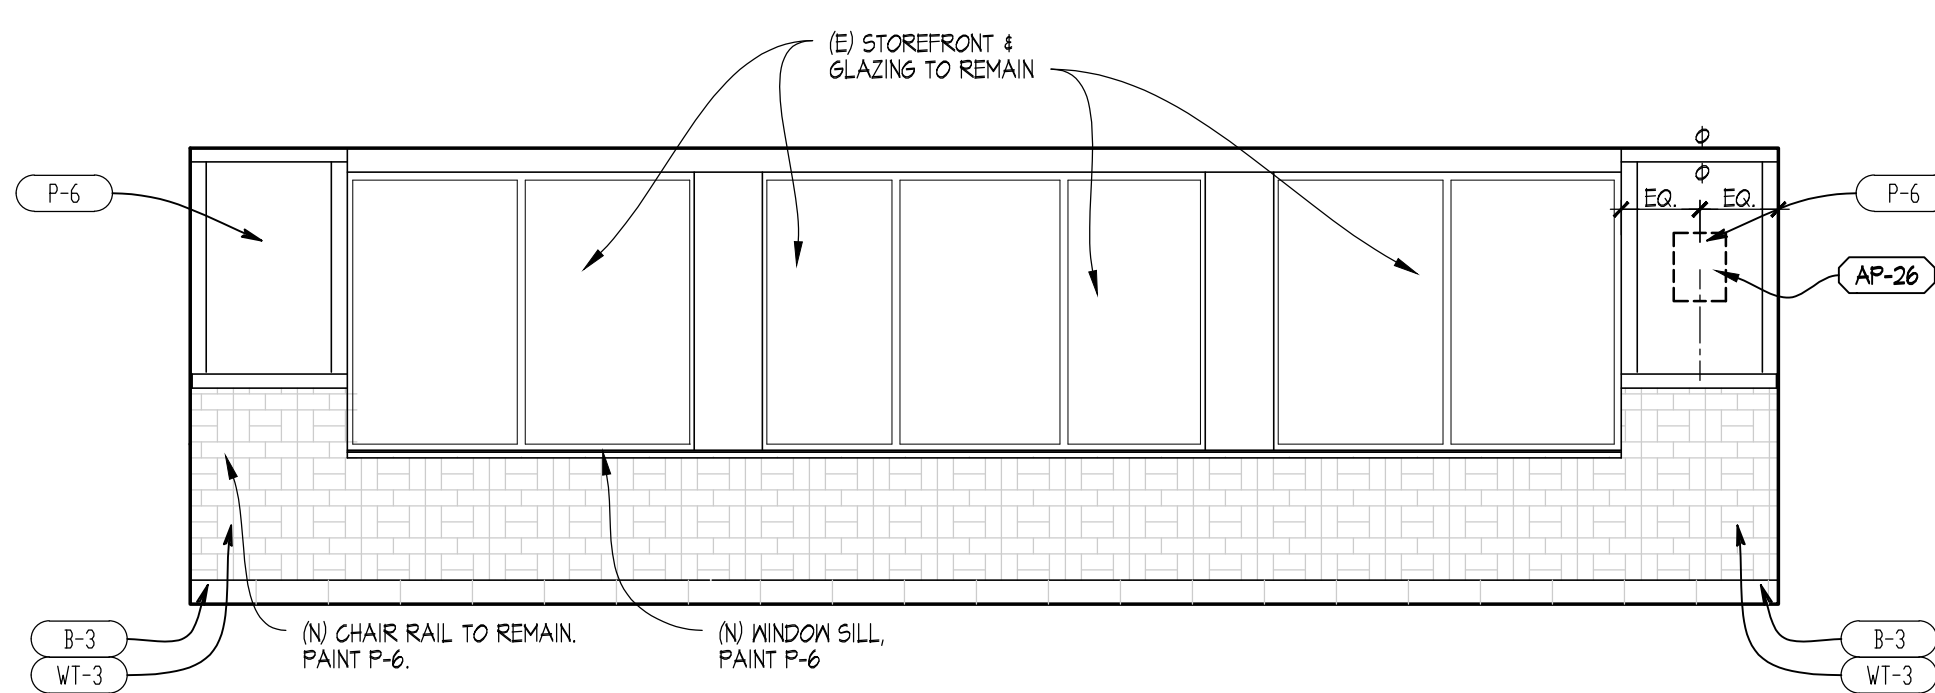


05 DINING ROOM
 SCALE: 1/4" = 1'-0"

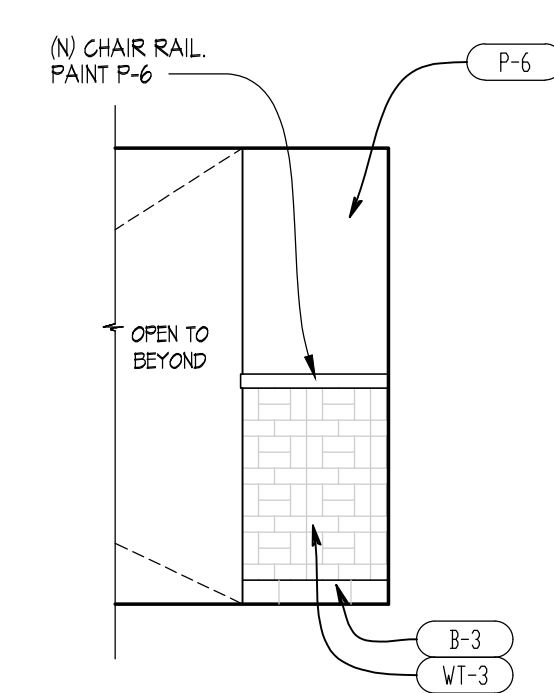


04 DINING ROOM
 SCALE: 1/4" = 1'-0"

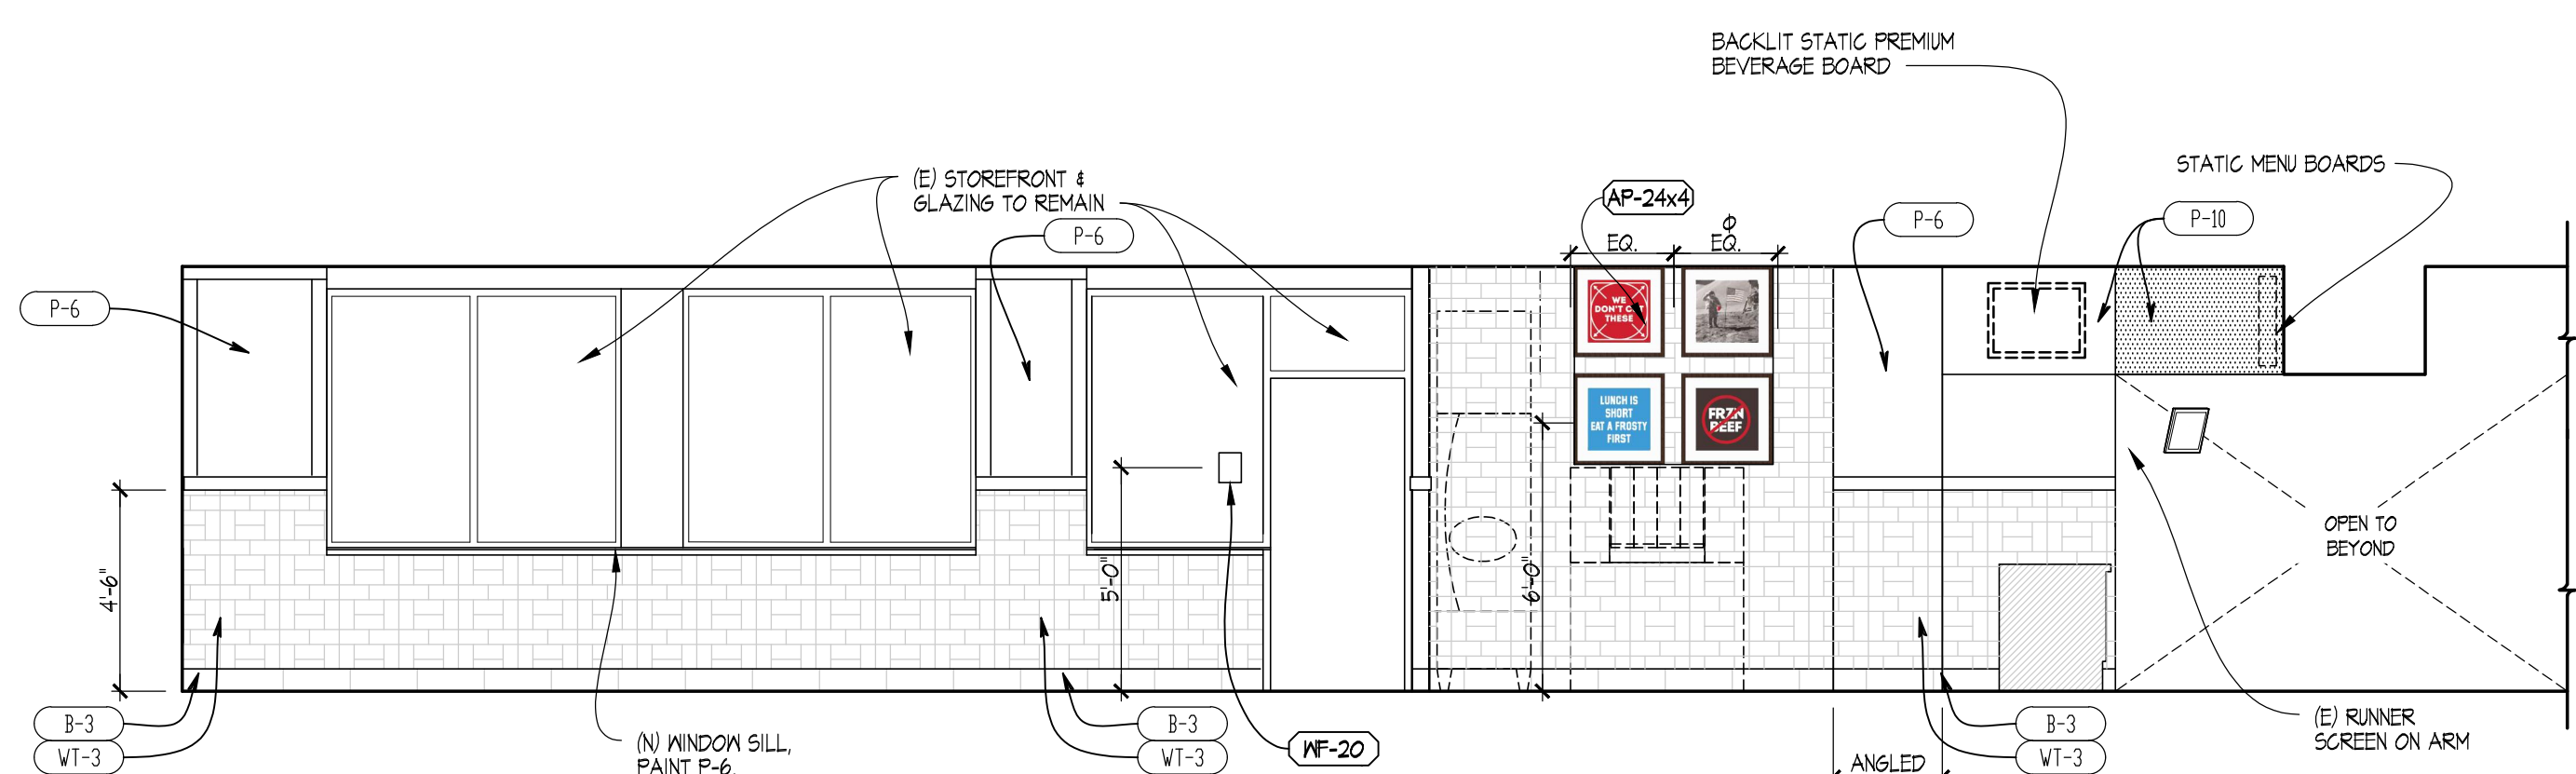

03 DINING ROOM
 SCALE: 1/4" = 1'-0"

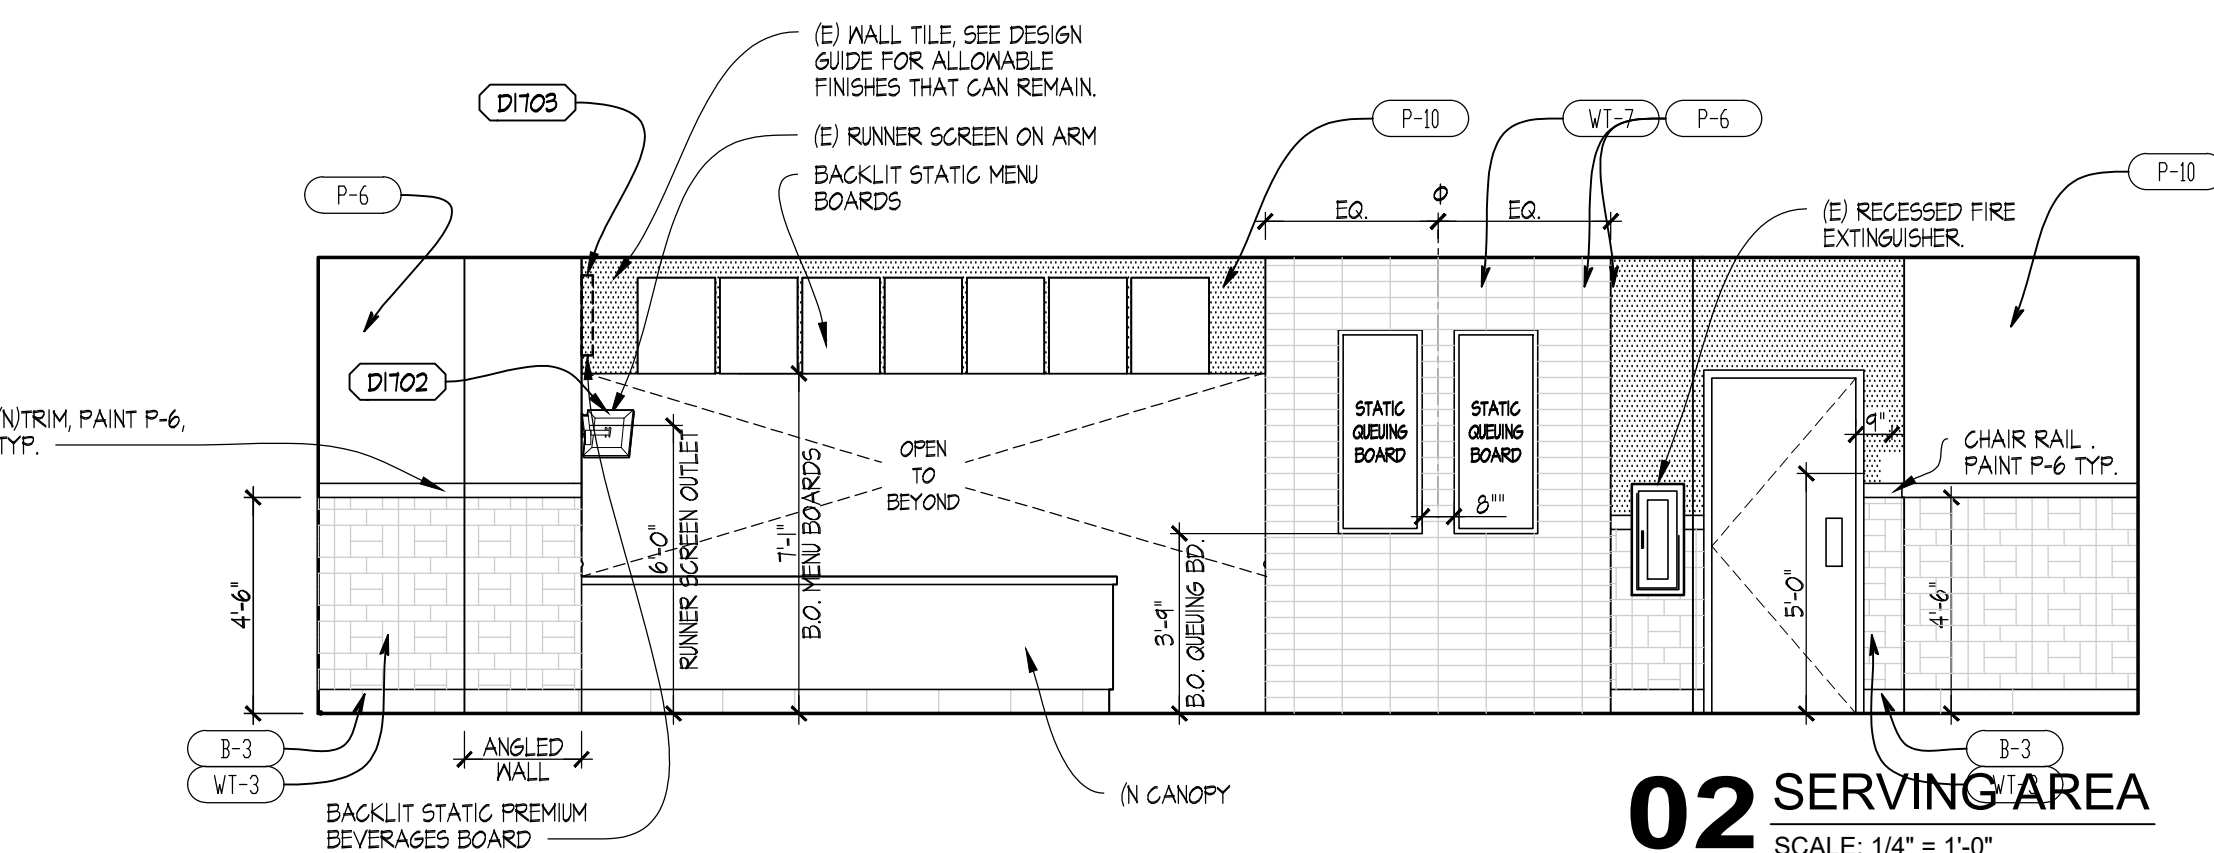


02 SERVING AREA
 SCALE: 1/4" = 1'-0"

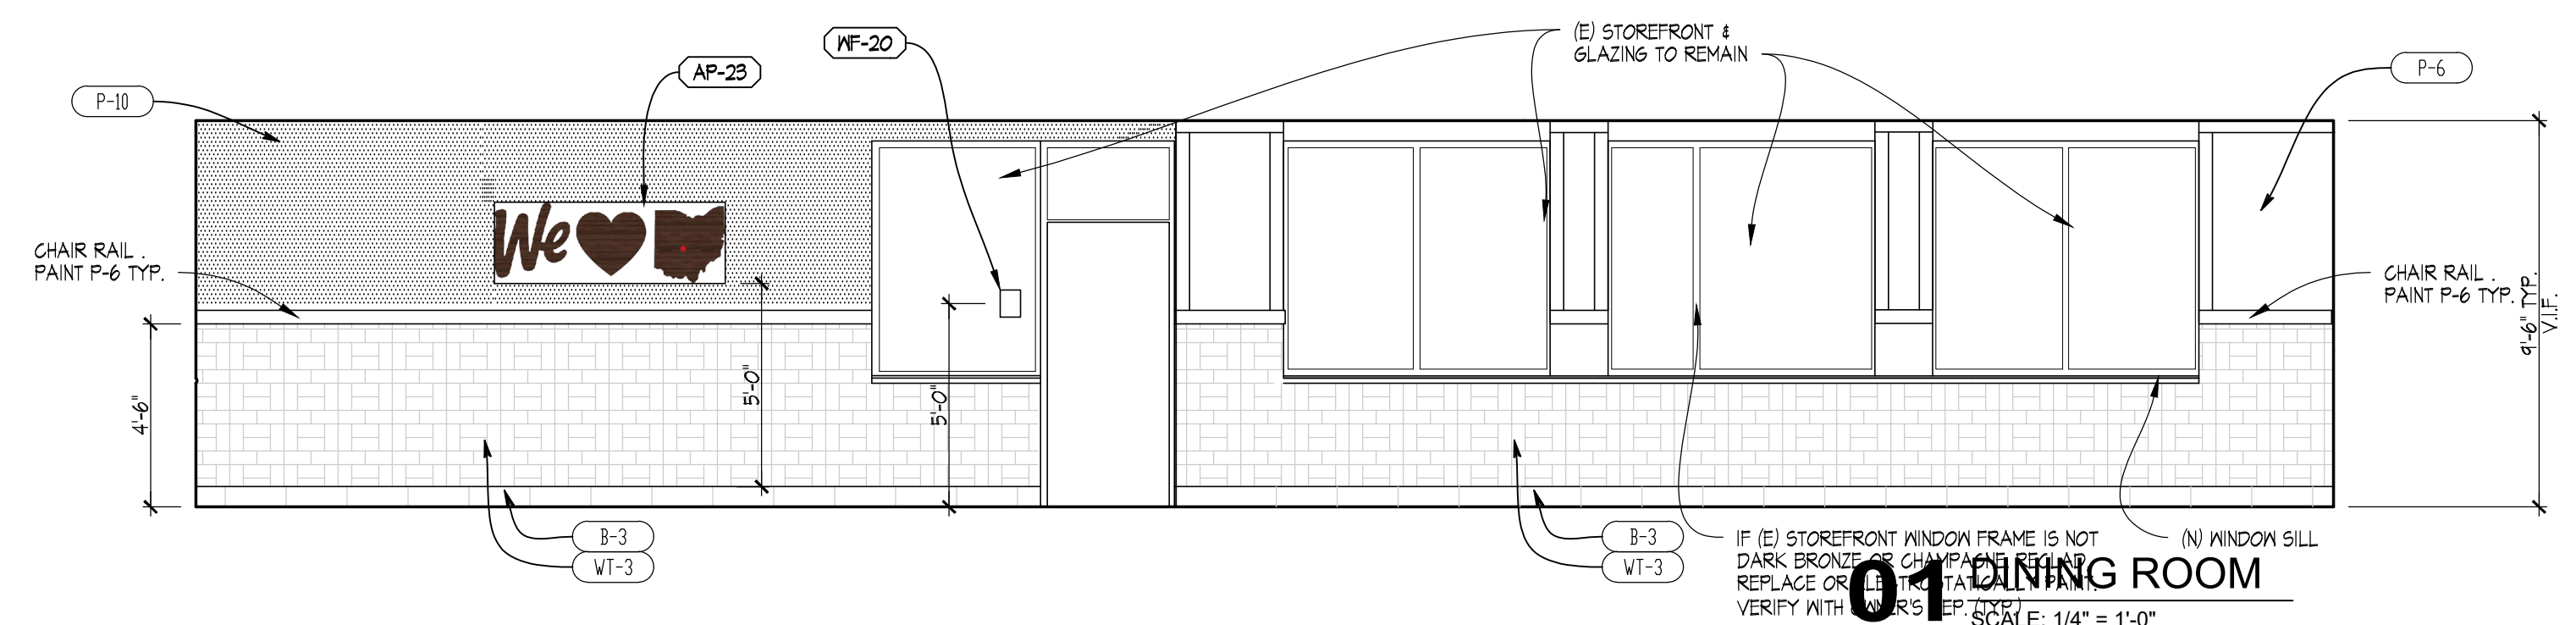

01 DINING ROOM
 SCALE: 1/4" = 1'-0"

Wendy's
 #08452 (STARBOARD #469)
 648 BARNES BLVD.
 ROCKLEDGE, FL 32955

REV.	DATE	DESCRIPTION

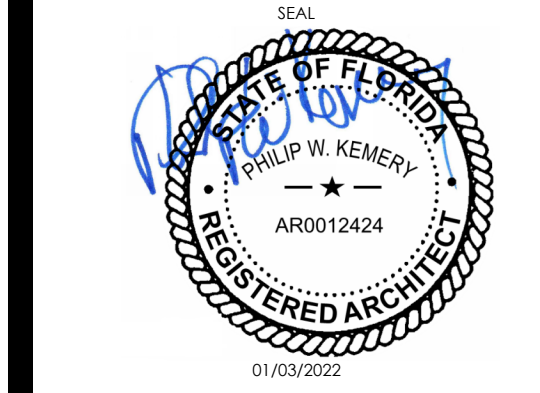

SHEET NAME
**INTERIOR ELEVATIONS
 DINING ROOM**

SHEET NUMBER

A7.1

1/8/2022 3:38 PM C:\Users\pkm\OneDrive - Linear Architecture, Inc\Desktop\WENDY'S\2021-2025\Starboard 469\469_Rockledge_FL_Interior Elevations.dwg: linap