

SITE NUMBER:	08558
BUILDING TYPE:	E2000
ASSET TYPE:	FREESTANDING
CLASSIFICATION:	REFRESH
OWNER:	STARBOARD
BASE VERSION:	2021 SPRING
UPGRADE CLASSIFICATION:	N/A
PROJECT YEAR:	2022
DESIGN TYPE:	(2.0) UM BRIGHT
DRAWING RELEASE:	2021 SPRING

Linear Architecture LLC
Philip Kemery,
Architect
4436 Harvest Hill Rd.
Dallas, TX 75244
PHONE: 972.929.9226



STARBOARD GROUP
12540 W. ATLANTIC BLVD.
CORAL SPRINGS, FL 33071
OFFICE: (954)255-2266

Wendy's
#08558 (STARBOARD #472)
8440 ASTRONAUT BLVD.
CAPE CANAVERAL, FL


REV.	DATE	DESCRIPTION

ISSUE DATE: 12/28/2021
PROJECT NUMBER: 21-126
DRAWN BY: XXX
CHECKED BY: XXX




SHEET NAME
PLAN DETAILS & MISC. DETAILS


SHEET NUMBER
A4.2

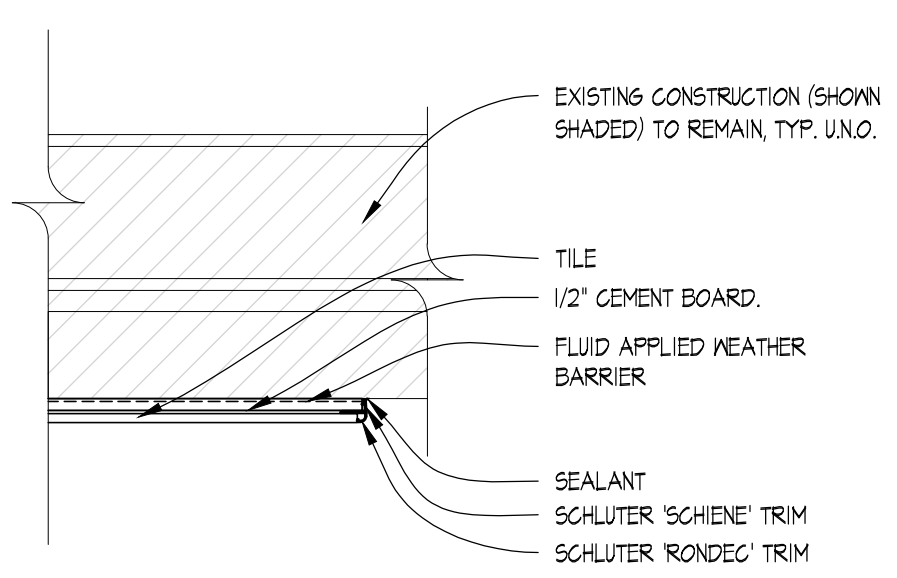


04 PLAN DETAIL
SCALE: 1 1/2" = 1'-0"

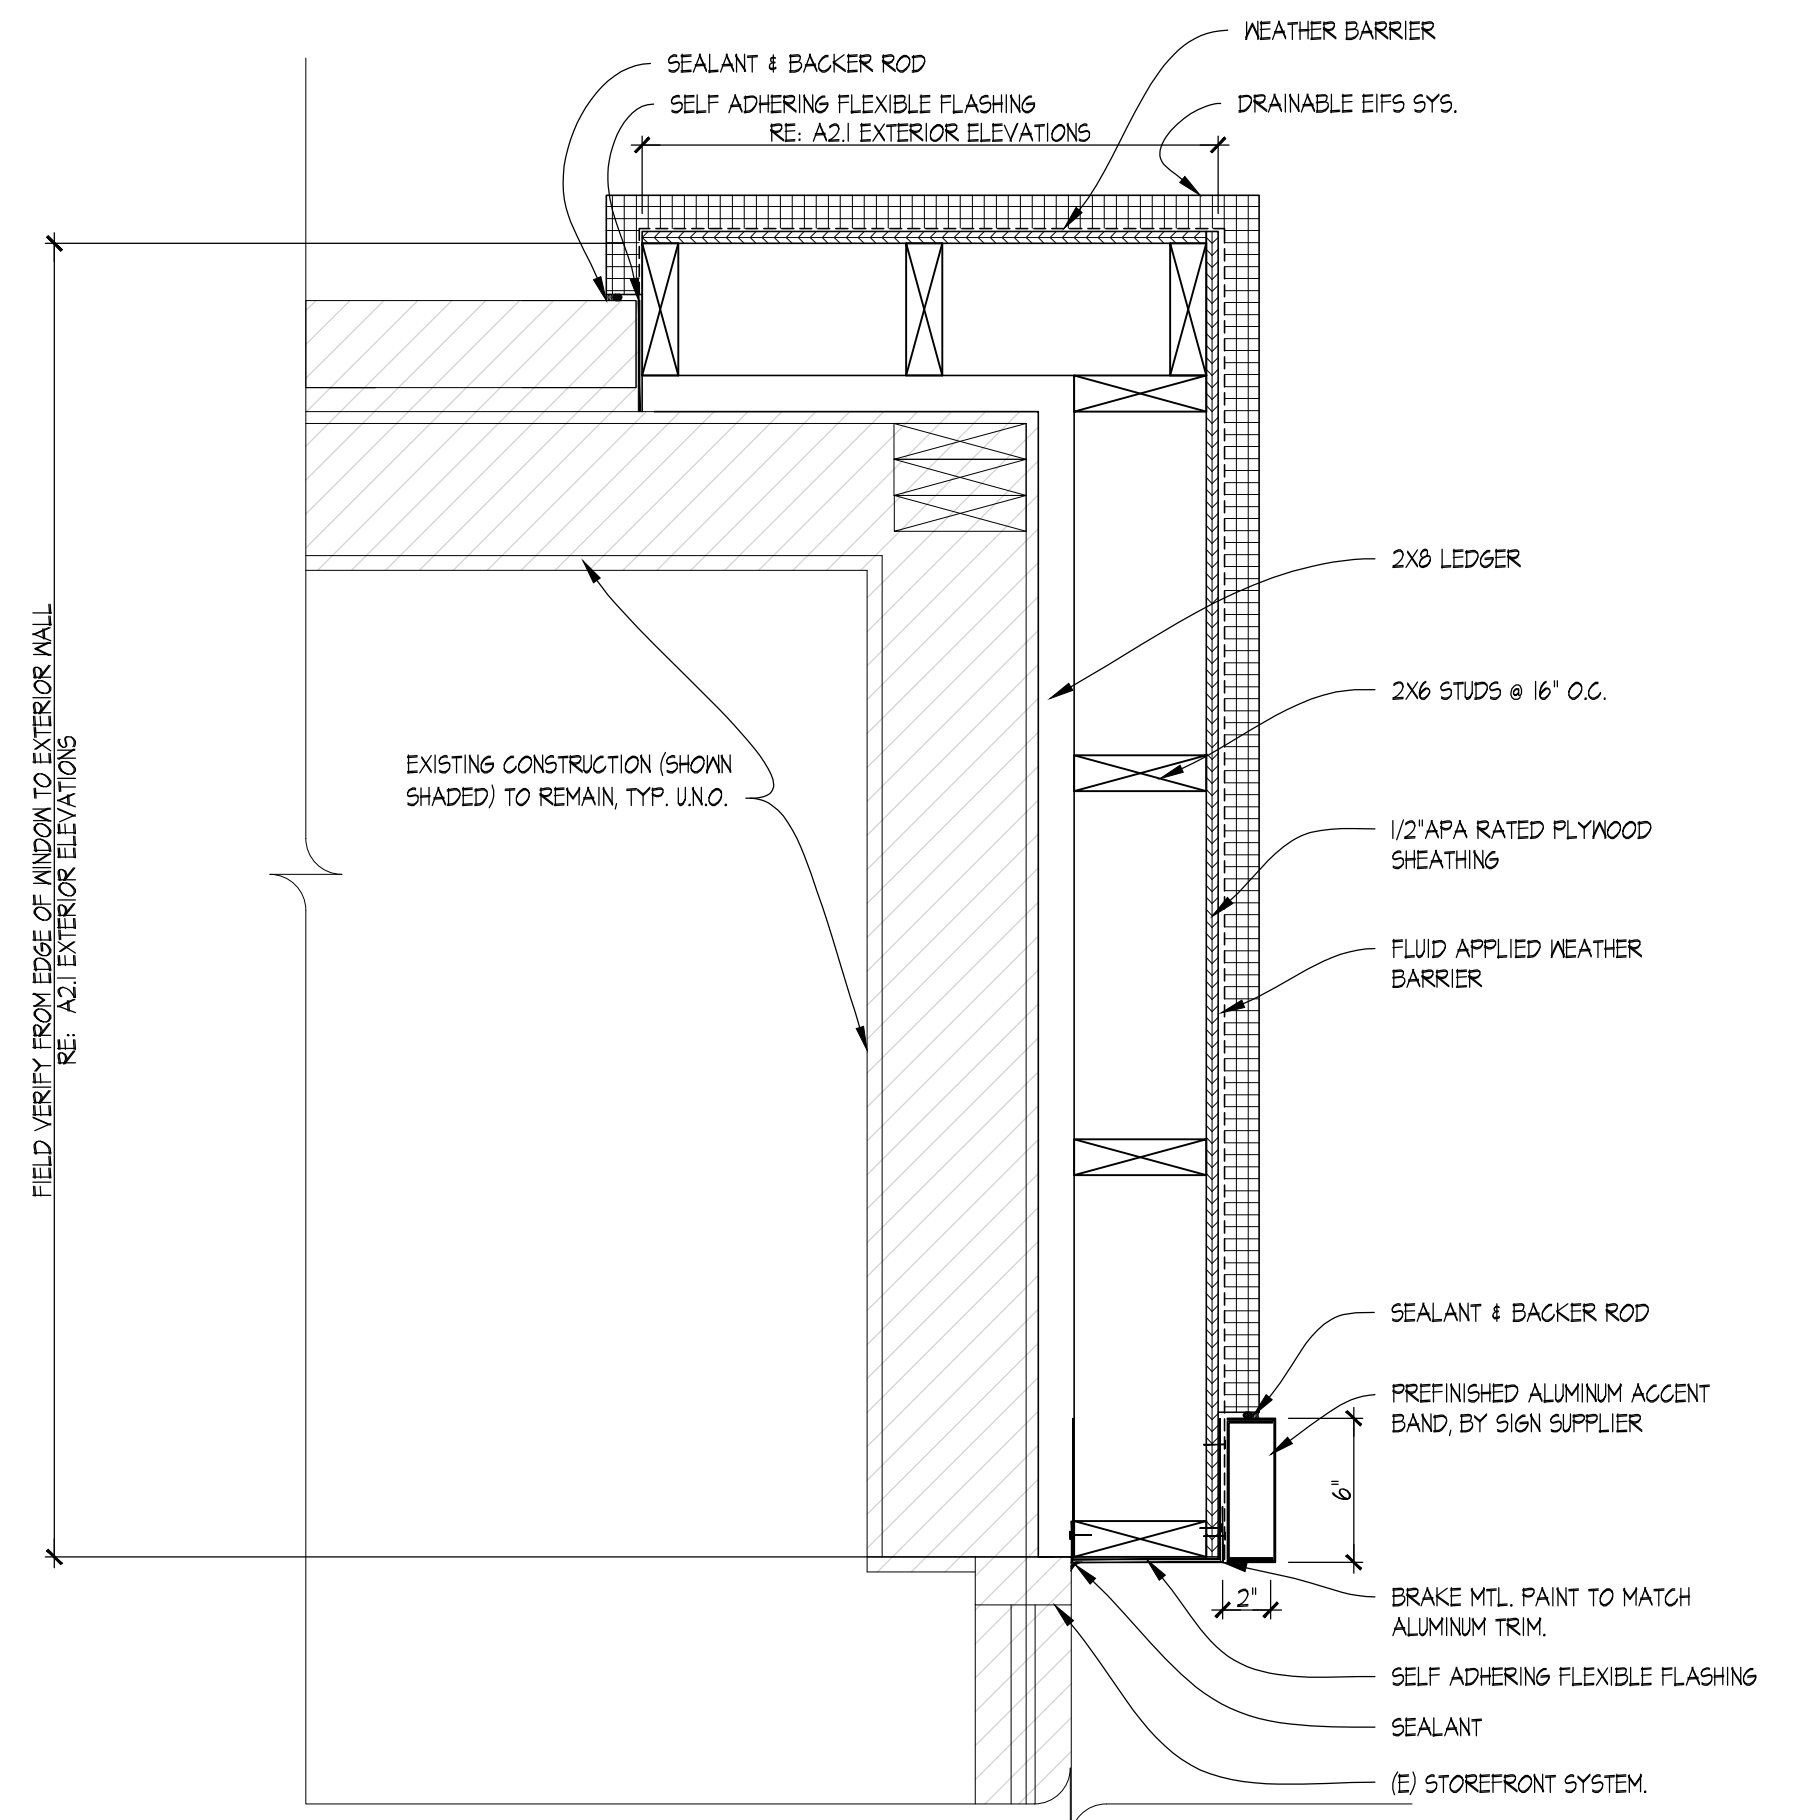


02 PLAN DETAIL EIFS
SCALE: 1 1/2" = 1'-0"

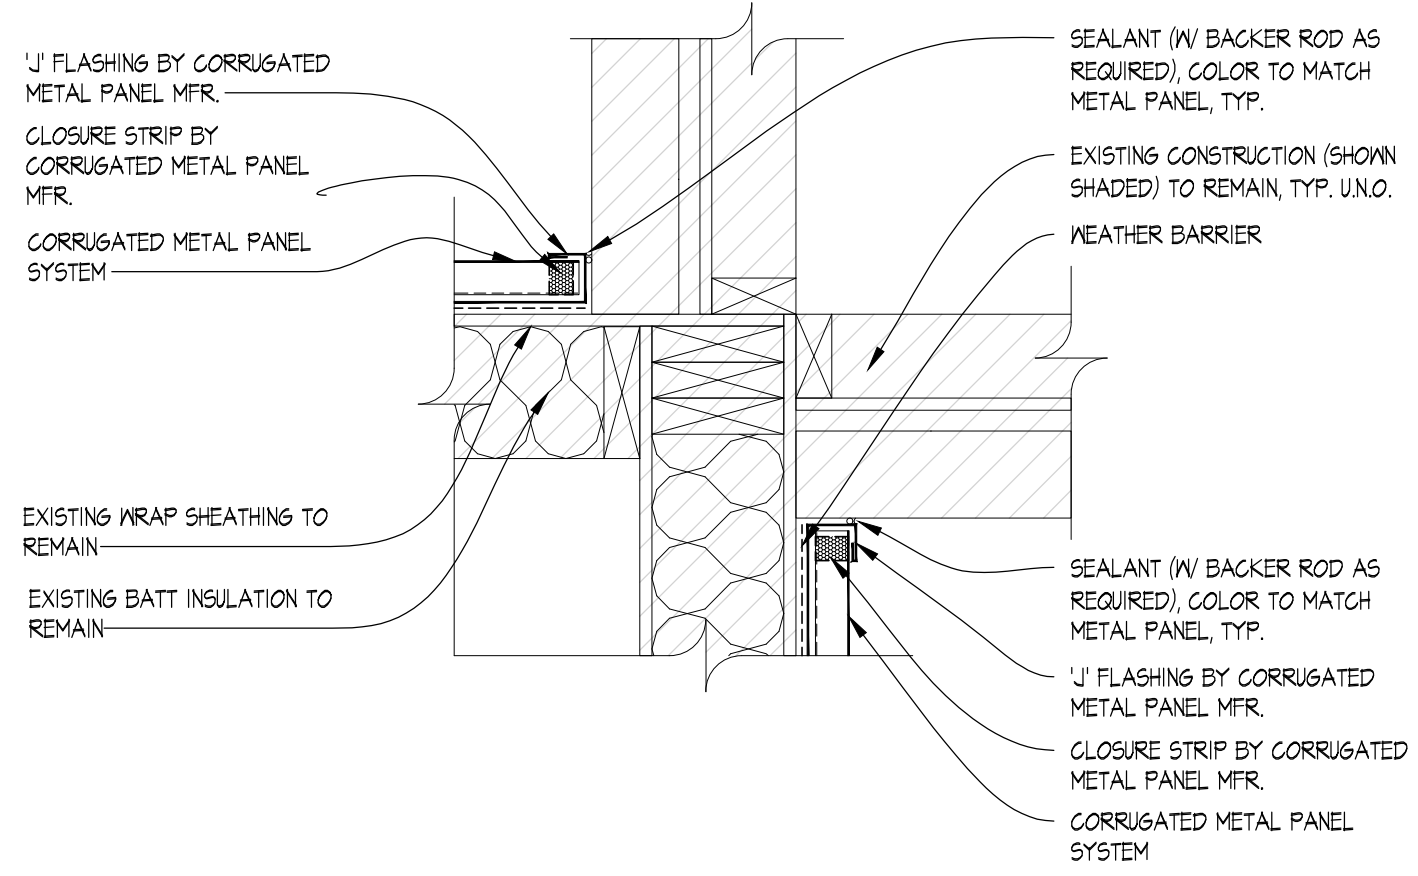

06 PLAN DETAIL
SCALE: 1 1/2" = 1'-0"

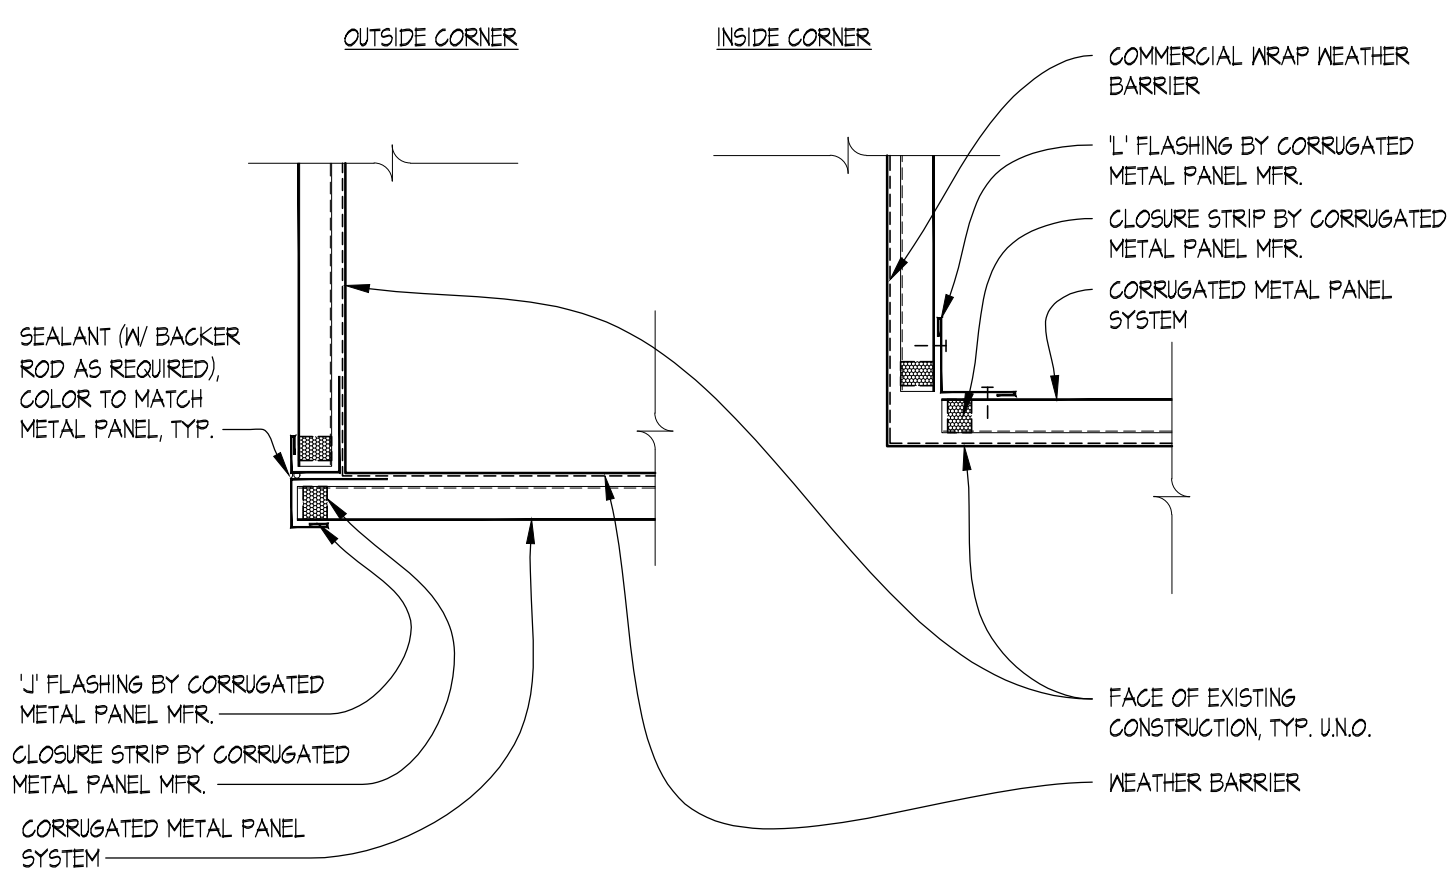

05 PLAN DETAIL
SCALE: 1 1/2" = 1'-0"

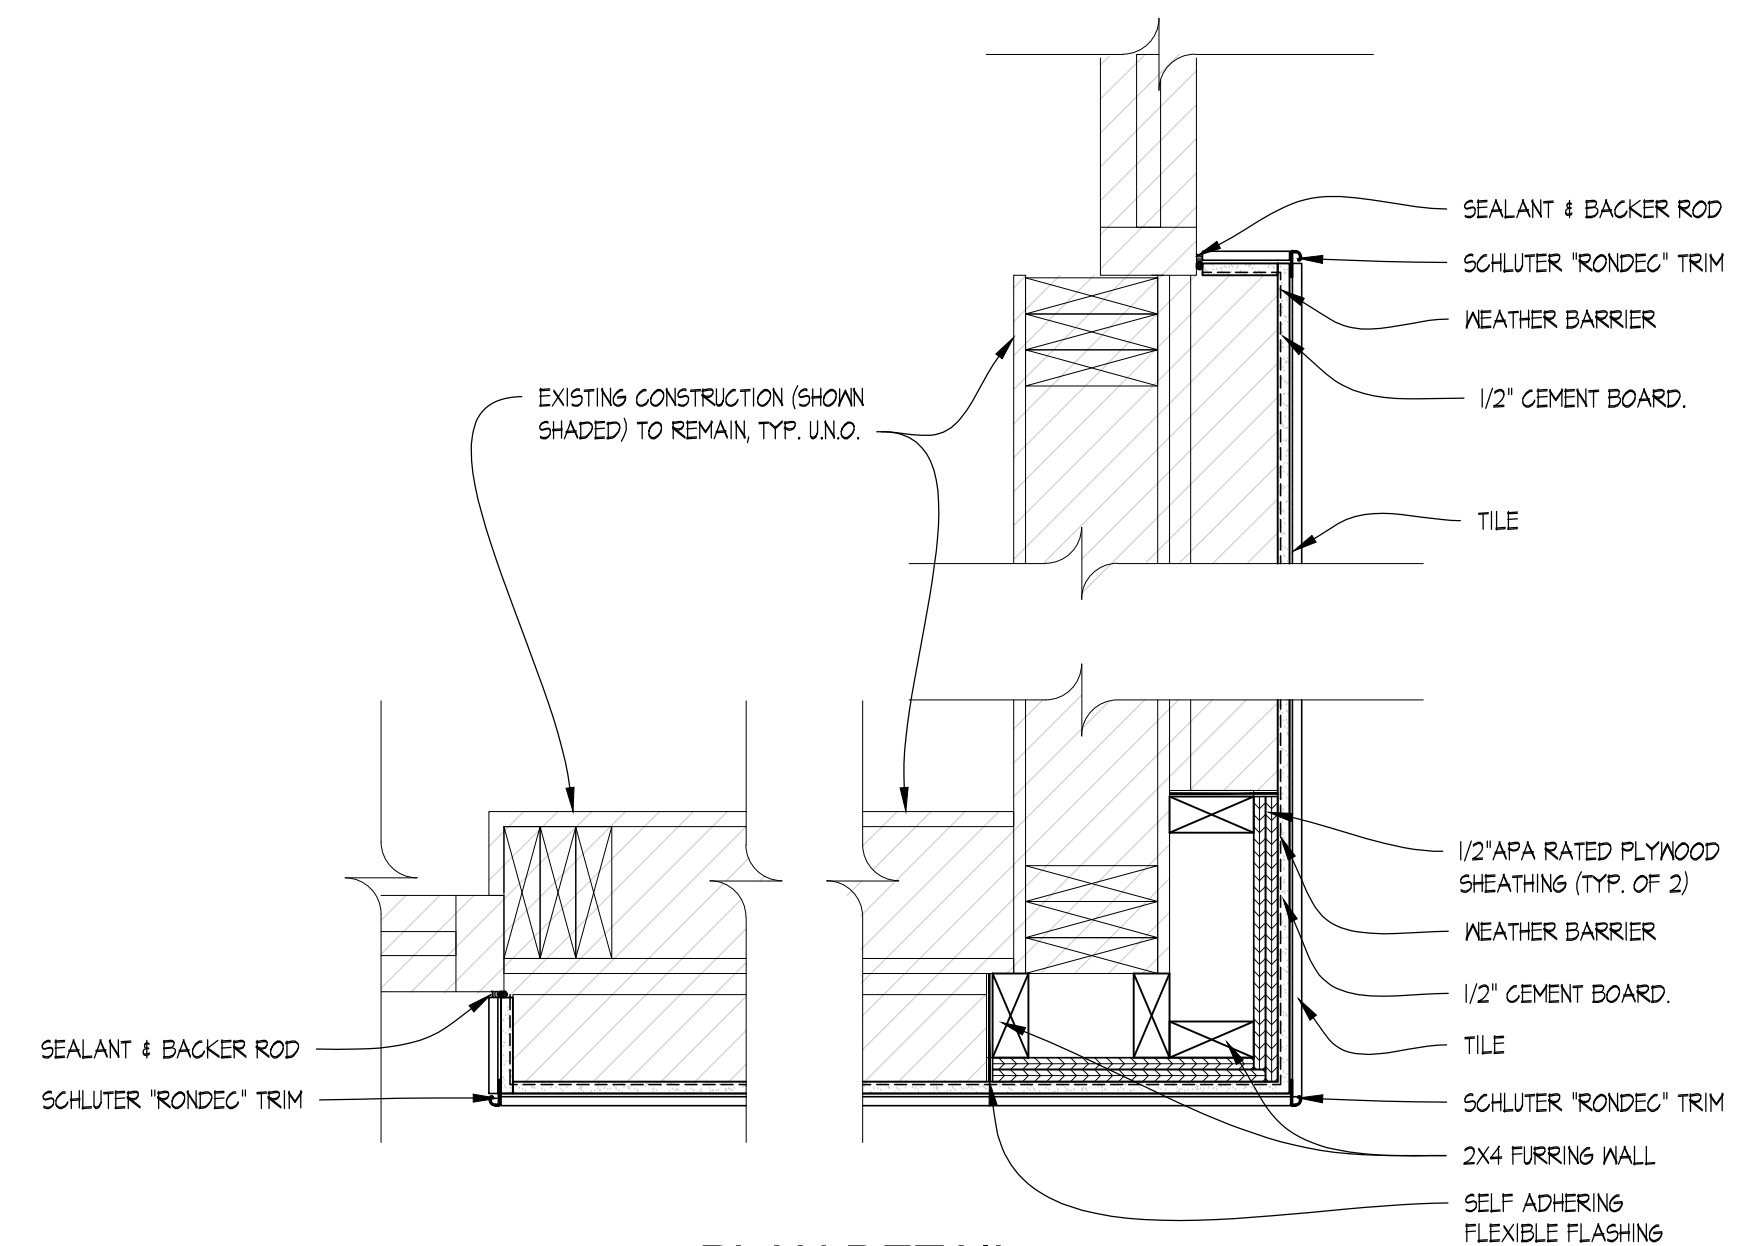

01 PLAN DETAIL
SCALE: 1 1/2" = 1'-0"

12/29/2021, 11:28 AM, C:\Users\muffin\Linear Architecture, Inc\Marc Brundage - Public\WENDY'S\4.2\Starboard 472-08558 - Cape Canaveral, FL (Refresh)\Construction Documents\03_A4.2_DETAILS.dwg, moffin