

SITE NUMBER:	00495
BUILDING TYPE:	3076
ASSET TYPE:	FREESTANDING
CLASSIFICATION:	REFRESH
OWNER:	STARBOARD
BASE VERSION:	2021 SPRING
UPGRADE CLASSIFICATION:	N/A
PROJECT YEAR:	2022
DESIGN TYPE:	(2.0) UM BRIGHT
DRAWING RELEASE:	2021 SPRING

Linear Architecture LLC  
Philip Kemery,  
Architect  
4436 Harvest Hill Rd.  
Dallas, TX 75244  
PHONE: 972.929.9226



STARBOARD GROUP  
12540 W. ATLANTIC BLVD.  
CORAL SPRINGS, FL 33071  
OFFICE: (954)255-2266


**Wendy's**  
#00495 (STARBOARD #504)  
1501 HILLSBOROUGH AVE.  
TAMPA, FL 33610

REV.	DATE	DESCRIPTION


ISSUE DATE: 01/05/2021  
PROJECT NUMBER: 21-120  
DRAWN BY: XXX  
CHECKED BY: XXX




SHEET NAME  
SECTION DETAILS  
SHEET NUMBER  
**A4.1**  
EIFS

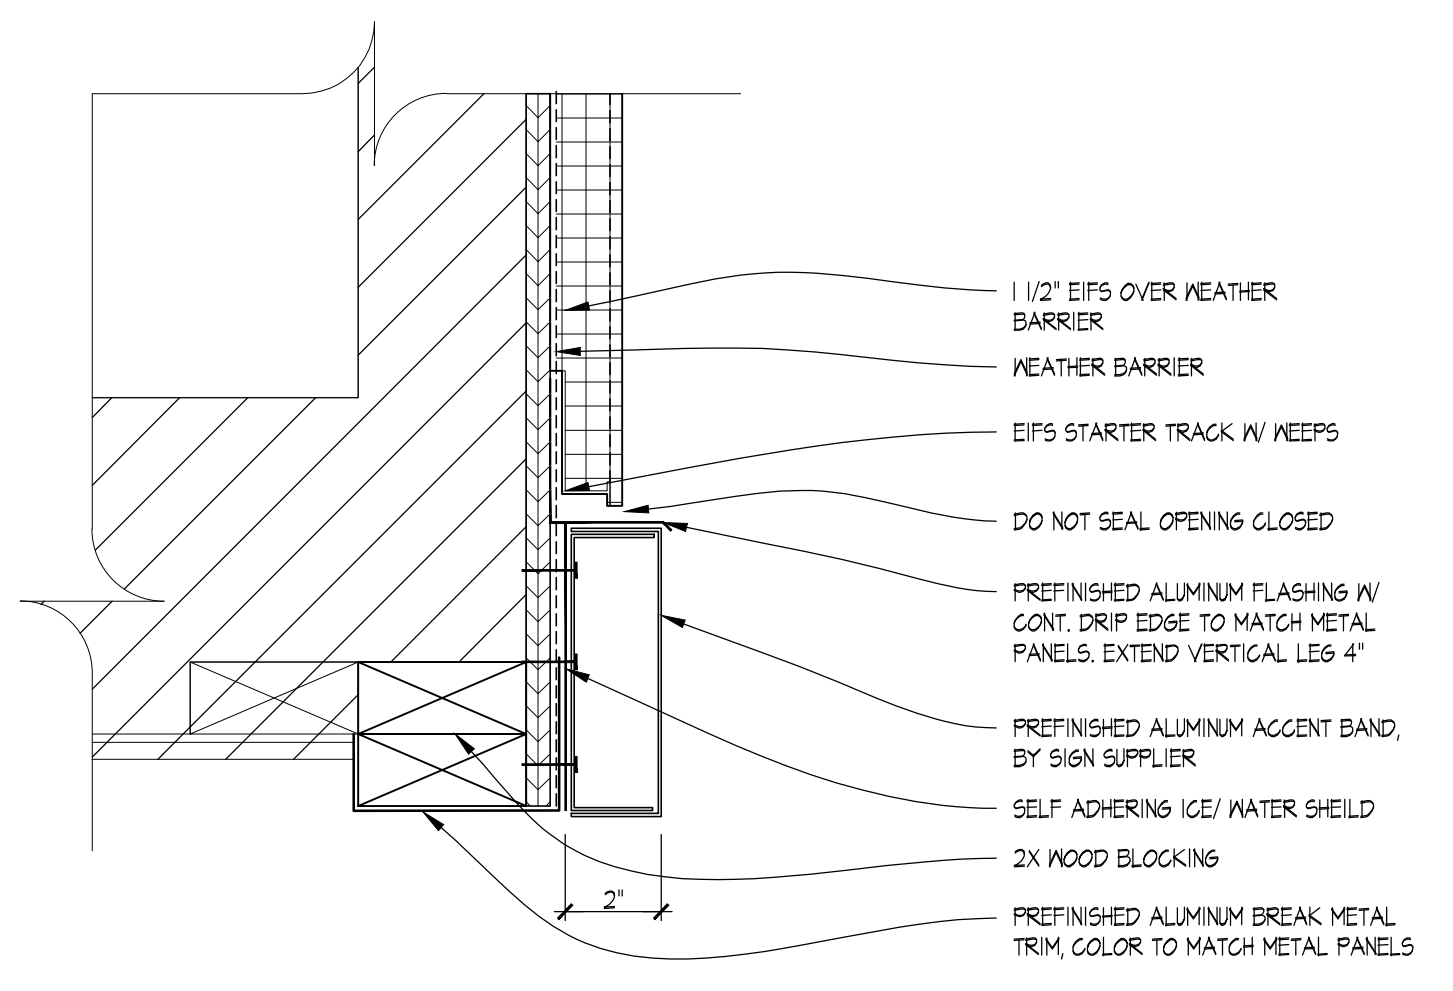


**06 ALUMINUM TRIM DETAIL**  
SCALE: 3" = 1'-0"

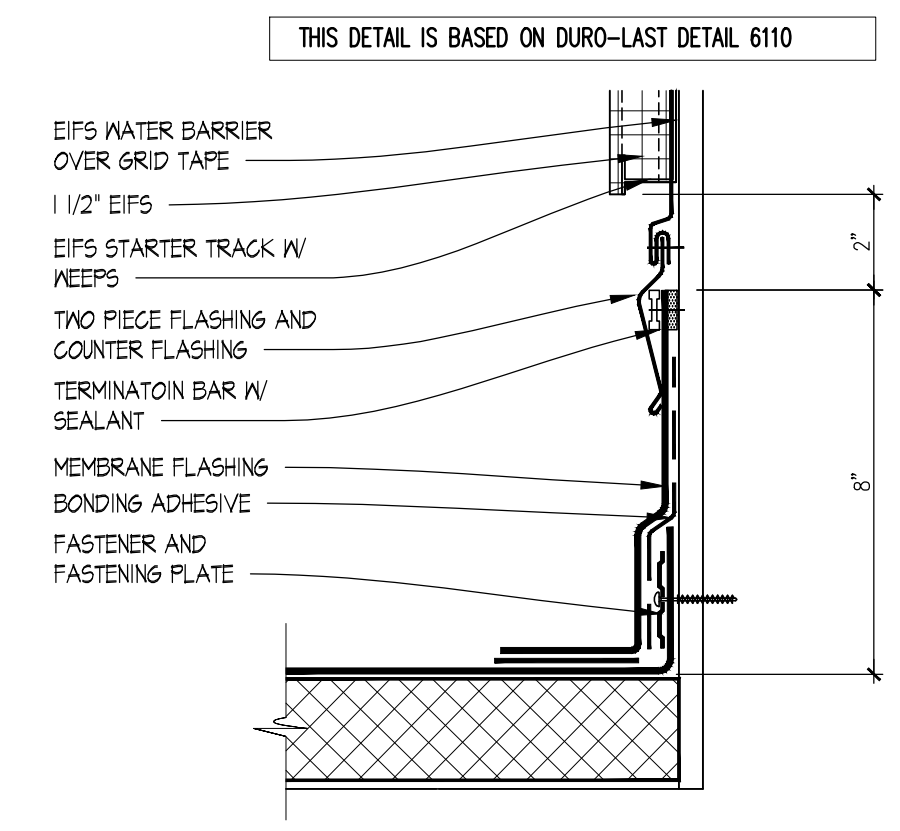


**03 SECTION DETAIL**  
SCALE: 3" = 1'-0"

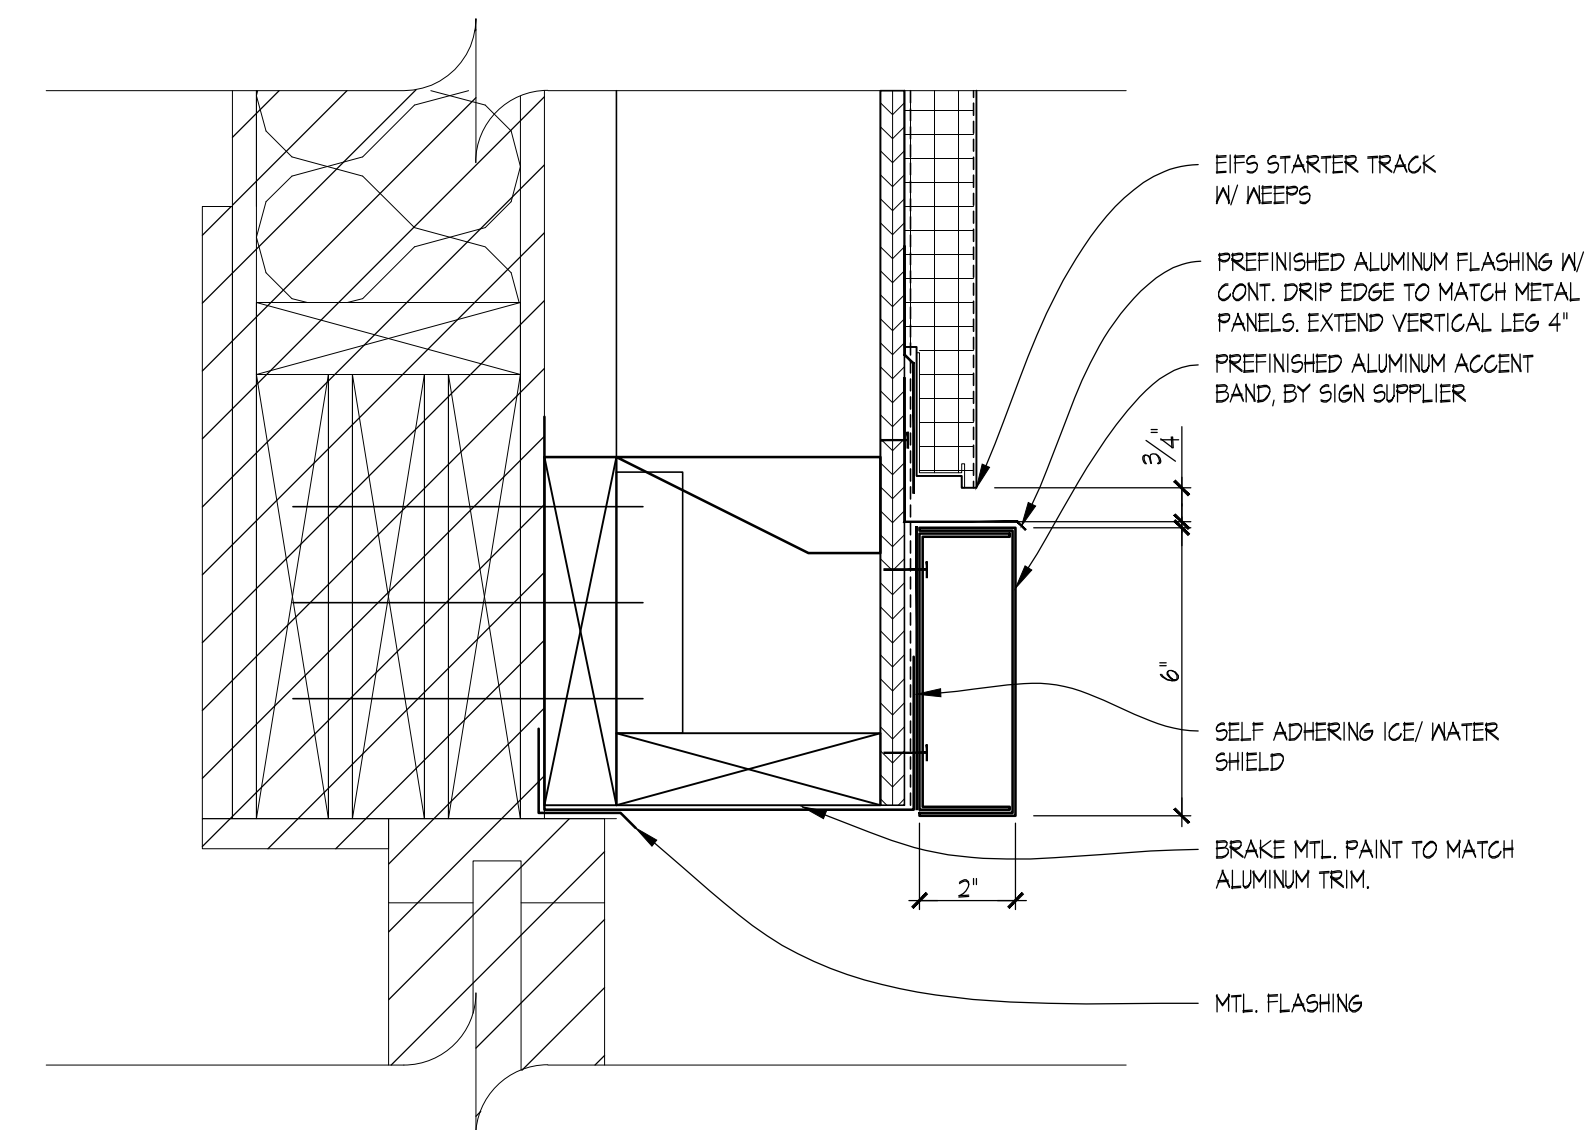


**05 ALUMINUM TRIM DETAIL**  
SCALE: 3" = 1'-0"

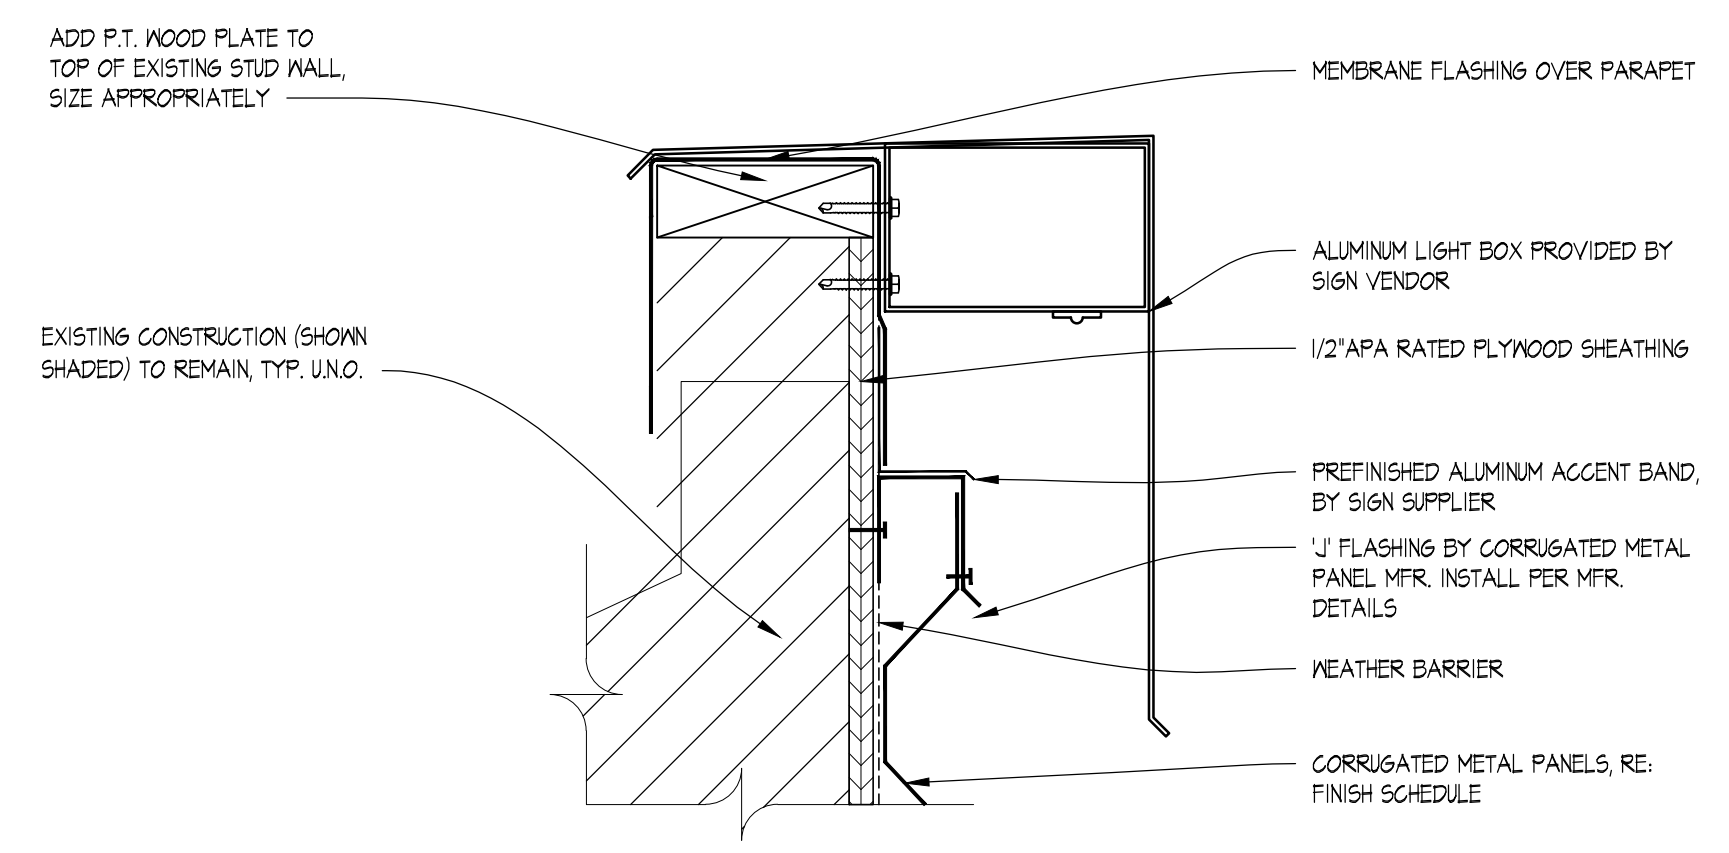

**02 SECTION DETAIL**  
SCALE: 3" = 1'-0"

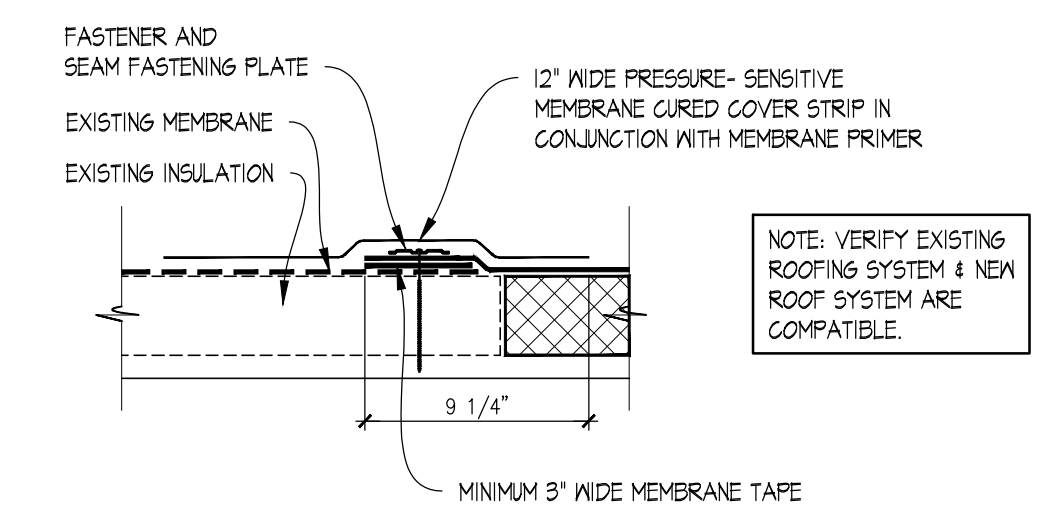

**04 ROOF SEAM DETAIL**  
SCALE: 1 1/2" = 1'-0"

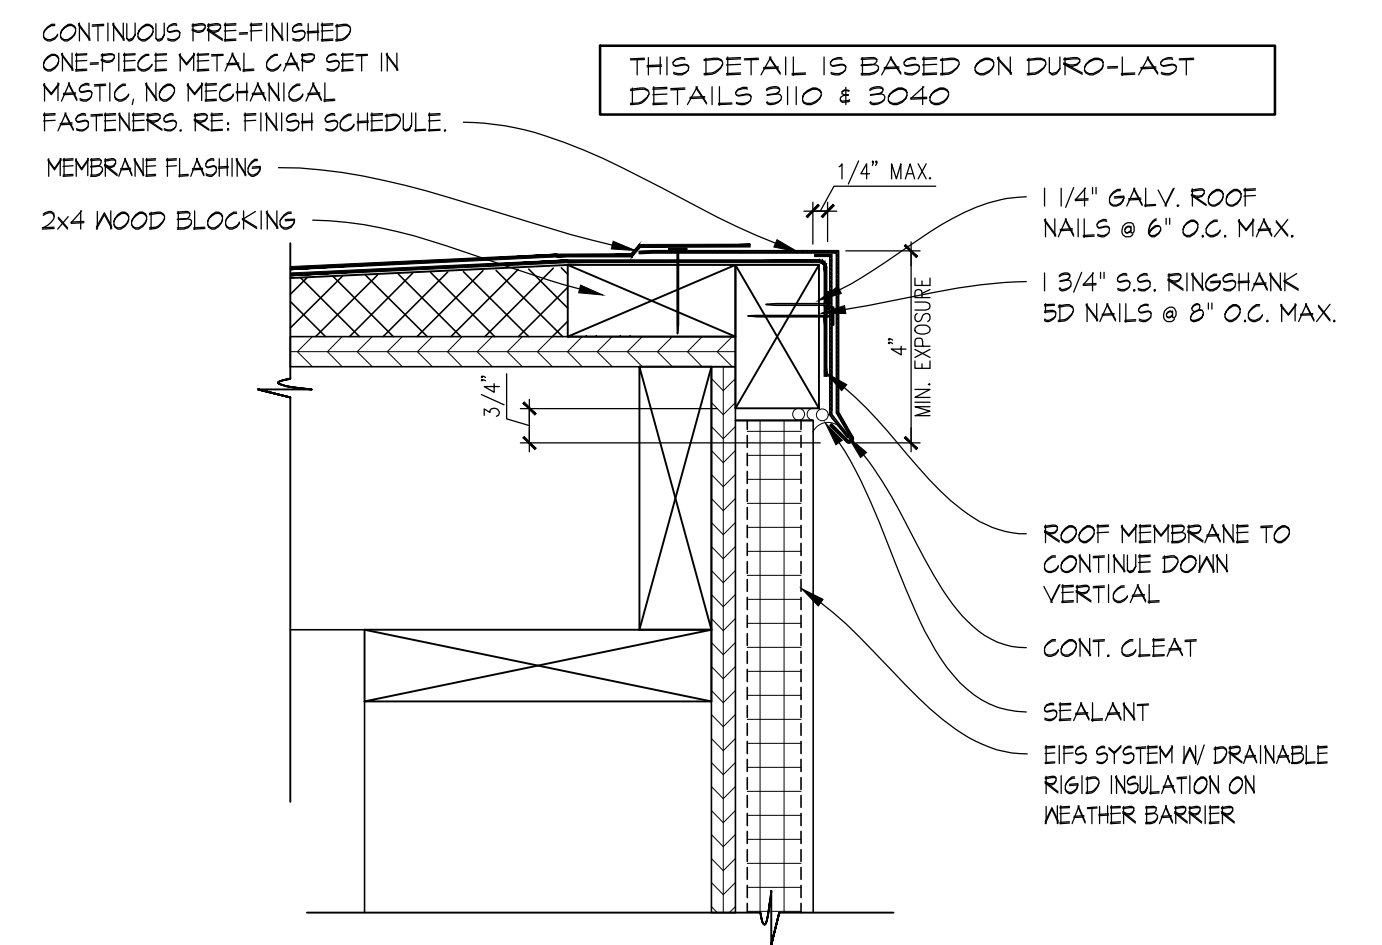

**01 SECTION DETAIL**  
SCALE: 3" = 1'-0"

**09 NOT USED**  
SCALE: 1 1/2" = 1'-0"

**08 NOT USED**  
SCALE: 1 1/2" = 1'-0"

**07 NOT USED**  
SCALE: 6" = 1'-0"

11/23/2022 8:34 PM C:\Users\kchao\OneDrive - Linear Architecture\Desktop\Wendys\21-120 Starboard 504\00495 Tampa, FL (1501 E Hillsborough Ave) (R)Architect - Remodel\Construction Documents\03\_A4.1 DETAILS EIFS.dwg, linimp