

SITE NUMBER: 00495
 BUILDING TYPE: 3076
 ASSET TYPE: FREESTANDING
 CLASSIFICATION: REFRESH
 OWNER: STARBOARD
 BASE VERSION: 2021 SPRING
 UPGRADE CLASSIFICATION: N/A
 PROJECT YEAR: 2022
 DESIGN TYPE: (2.0) UM BRIGHT
 DRAWING RELEASE: 2021 SPRING

Linear Architecture LLC
 Philip Kemery,
 Architect
 4436 Harvest Hill Rd.
 Dallas, TX 75244
 PHONE: 972.929.9226



STARBOARD GROUP
 12540 W. ATLANTIC BLVD.
 CORAL SPRINGS, FL 33071
 OFFICE: (954)255-2266

Wendy's
 #00495 (STARBOARD #504)
 1501 HILLSBOROUGH AVE.
 TAMPA, FL 33610

REV.	DATE	DESCRIPTION


ISSUE DATE: 01/05/2021
 PROJECT NUMBER: 21-120
 DRAWN BY: XXXX
 CHECKED BY: XXXX




SHEET NAME
 PLAN DETAILS &
 MISC. DETAILS

SHEET NUMBER


A4.2

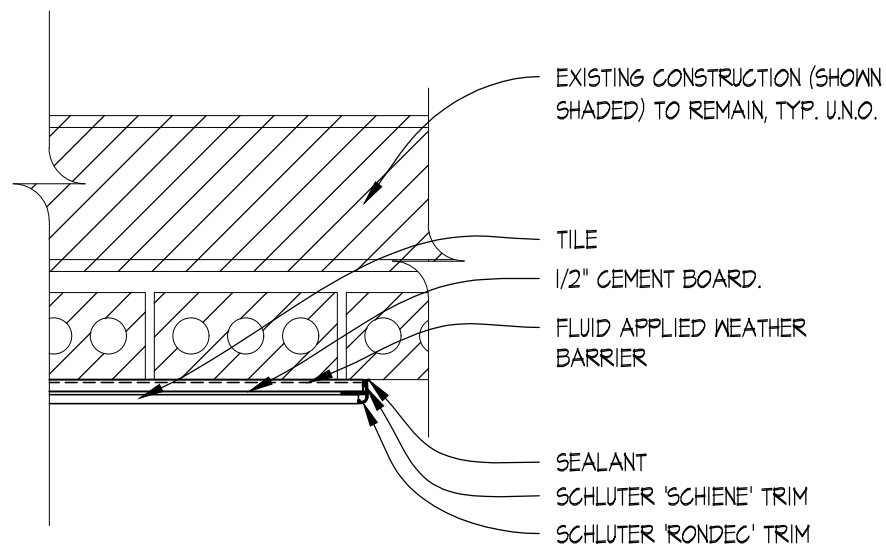


04 PLAN DETAIL
 SCALE: 1 1/2" = 1'-0"

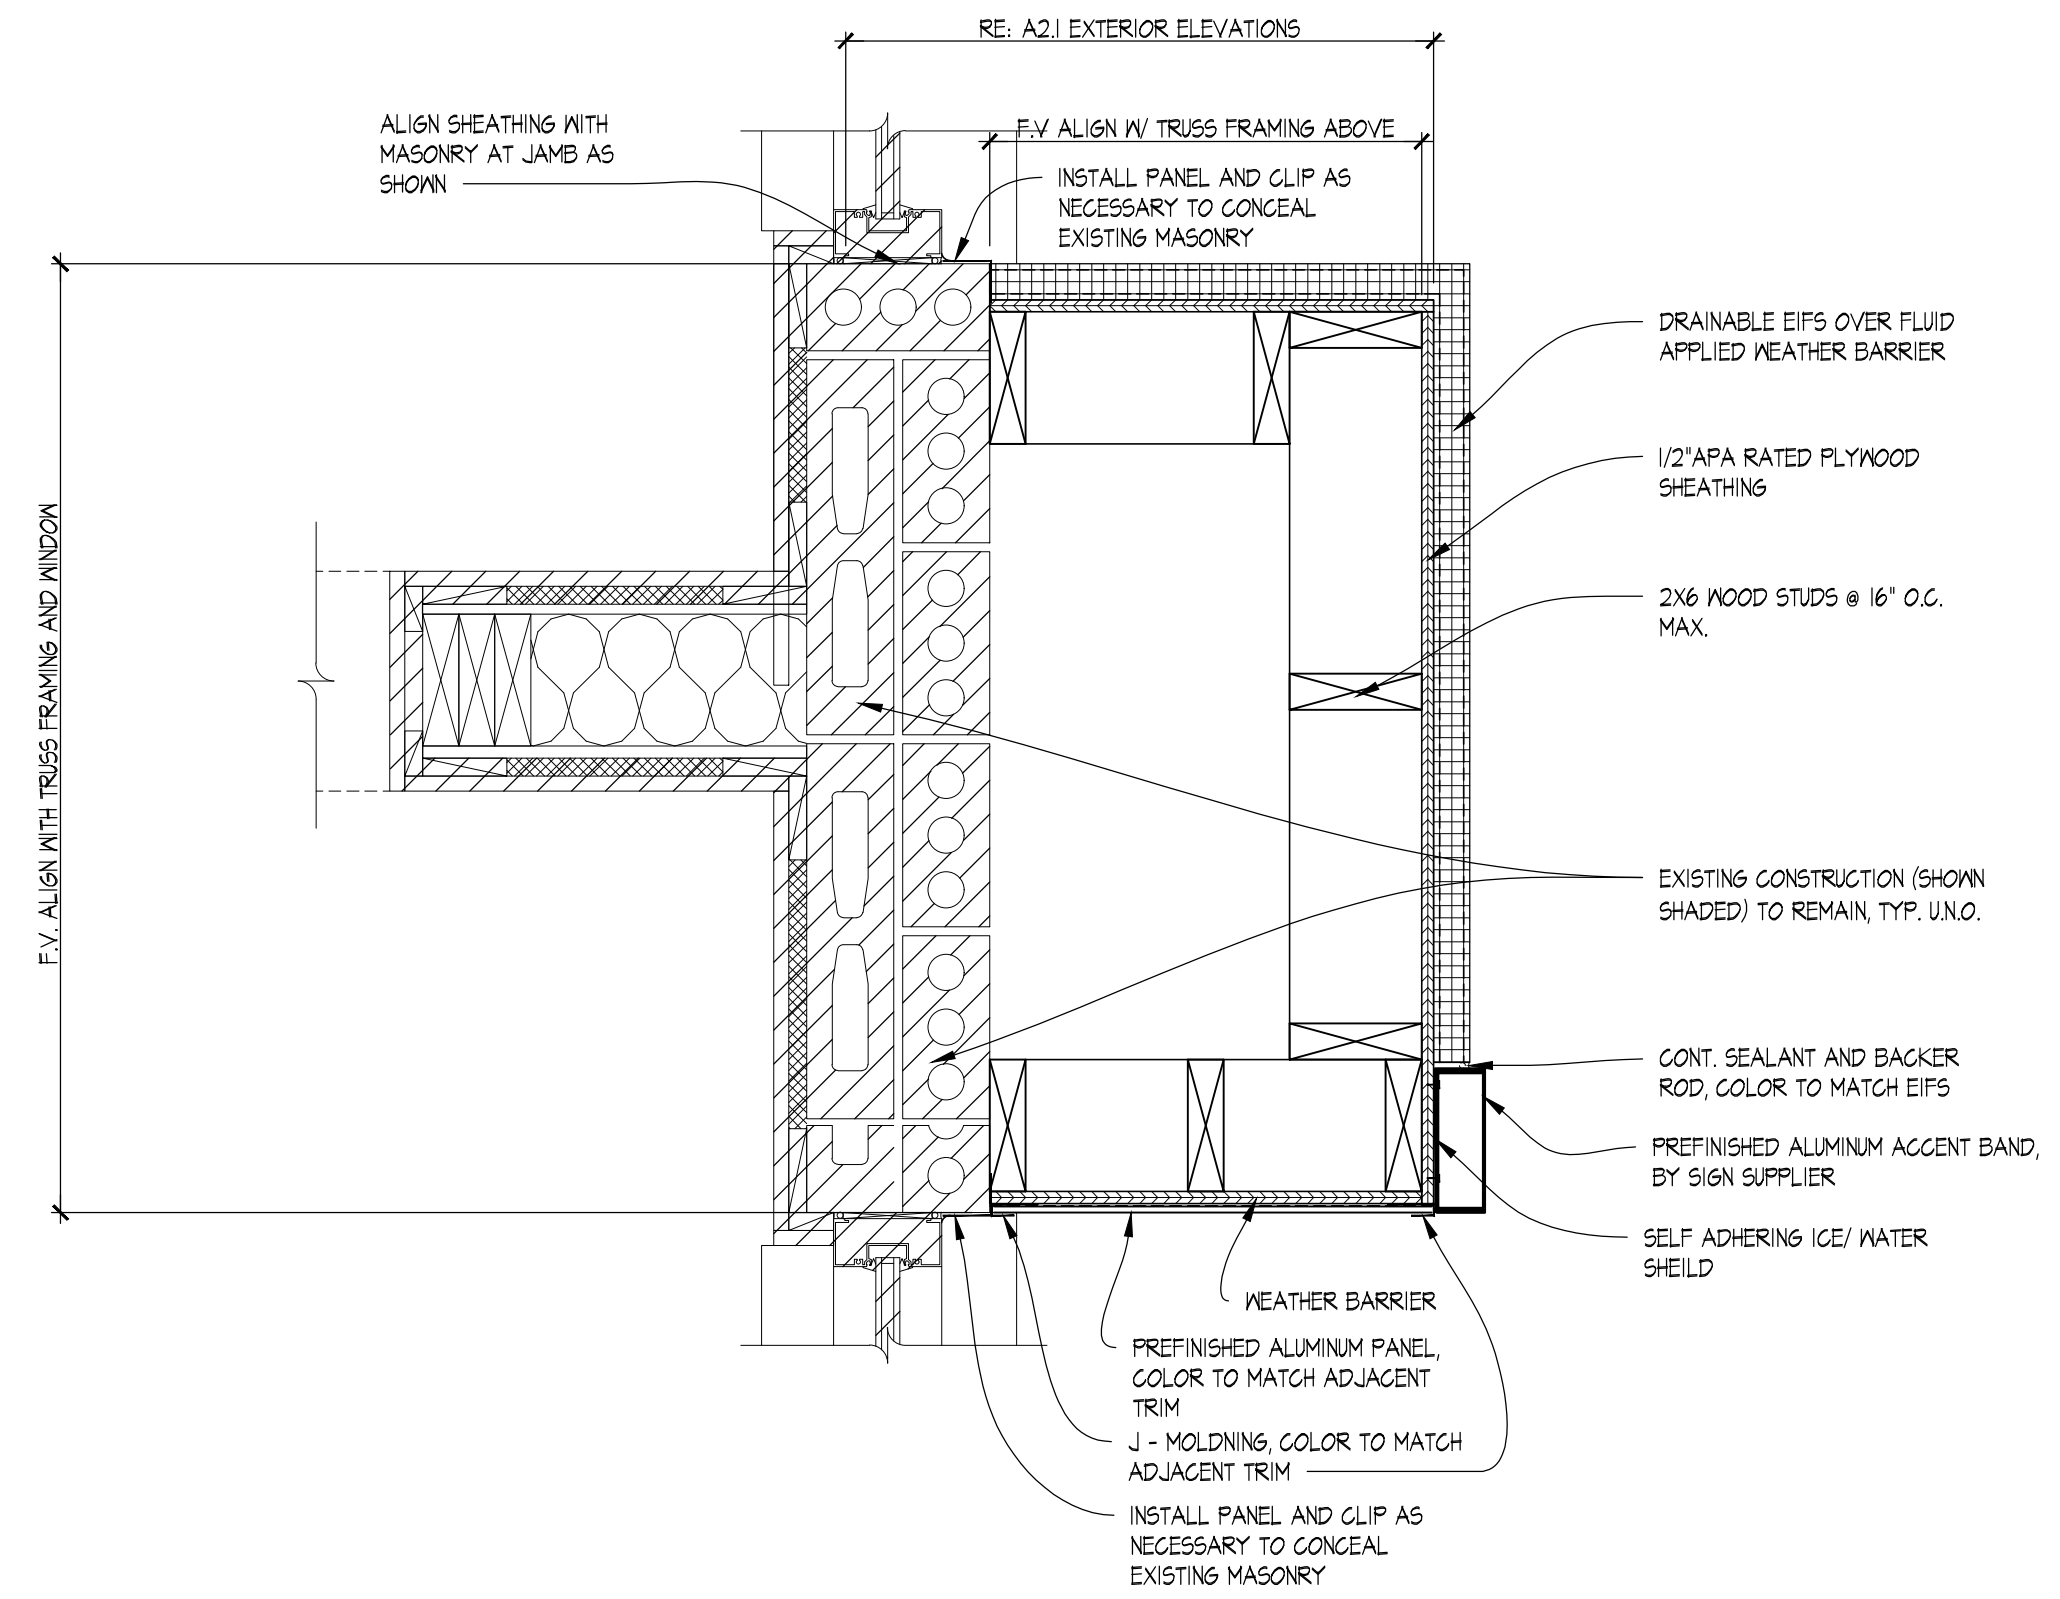

02 PLAN DETAIL EIFS
 SCALE: 1 1/2" = 1'-0"

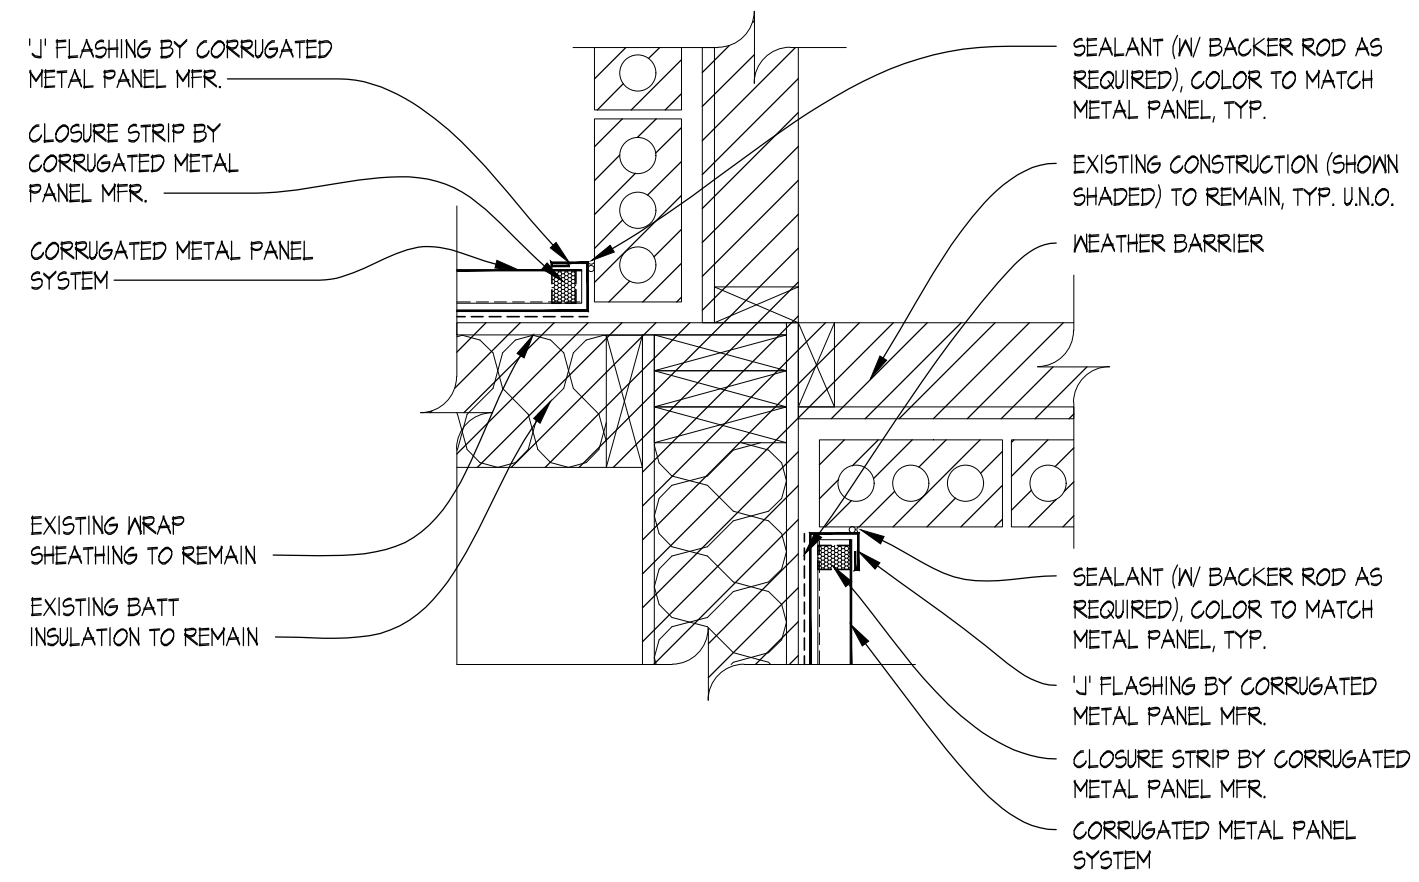


06 PLAN DETAIL
 SCALE: 1 1/2" = 1'-0"

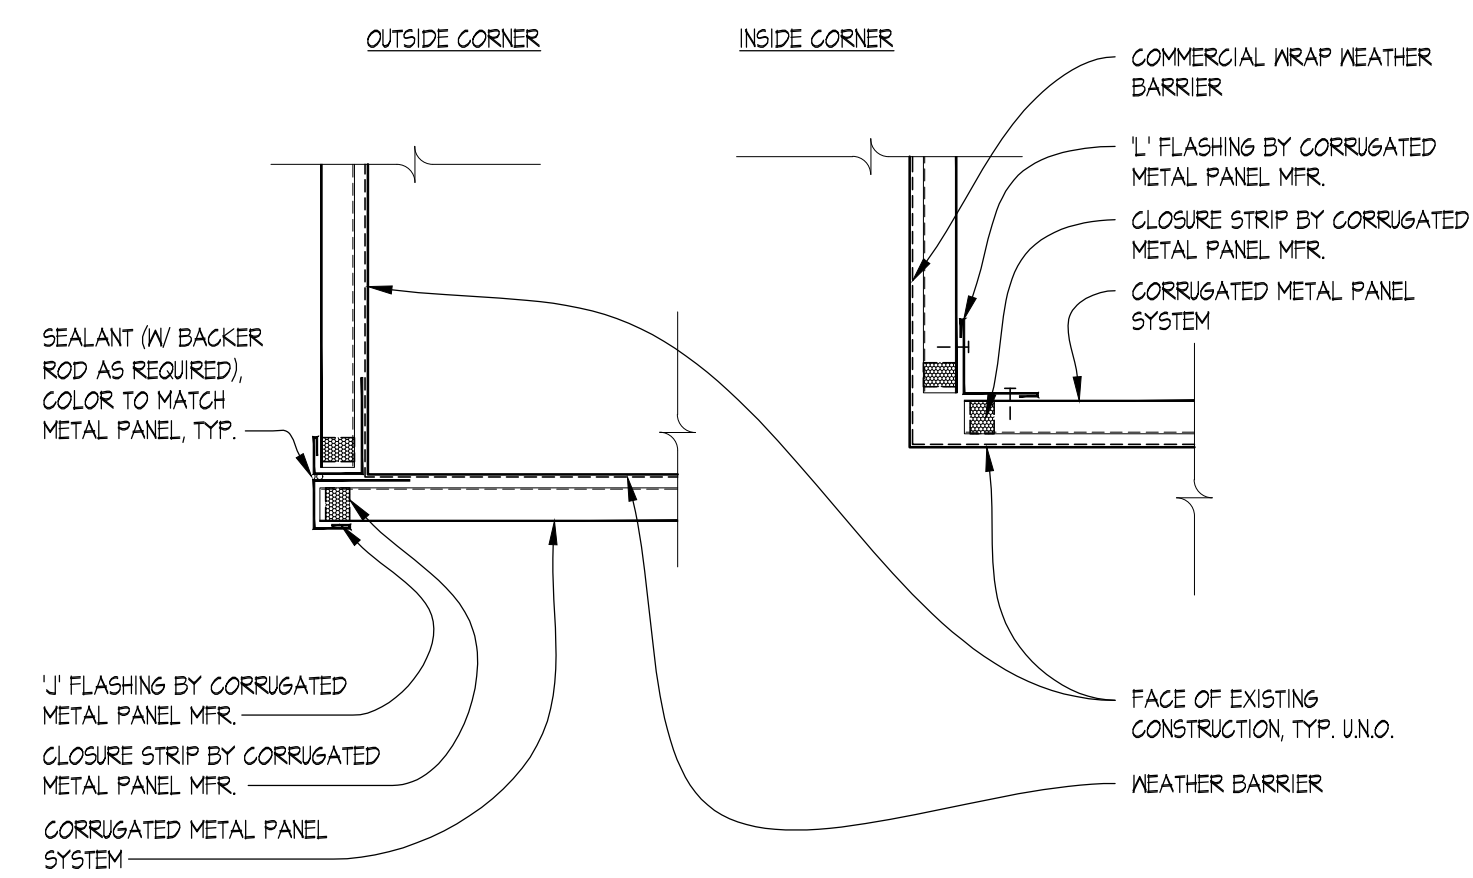

05 PLAN DETAIL
 SCALE: 1 1/2" = 1'-0"

03 NOT USED
 SCALE: 1-1/2" = 1'-0"

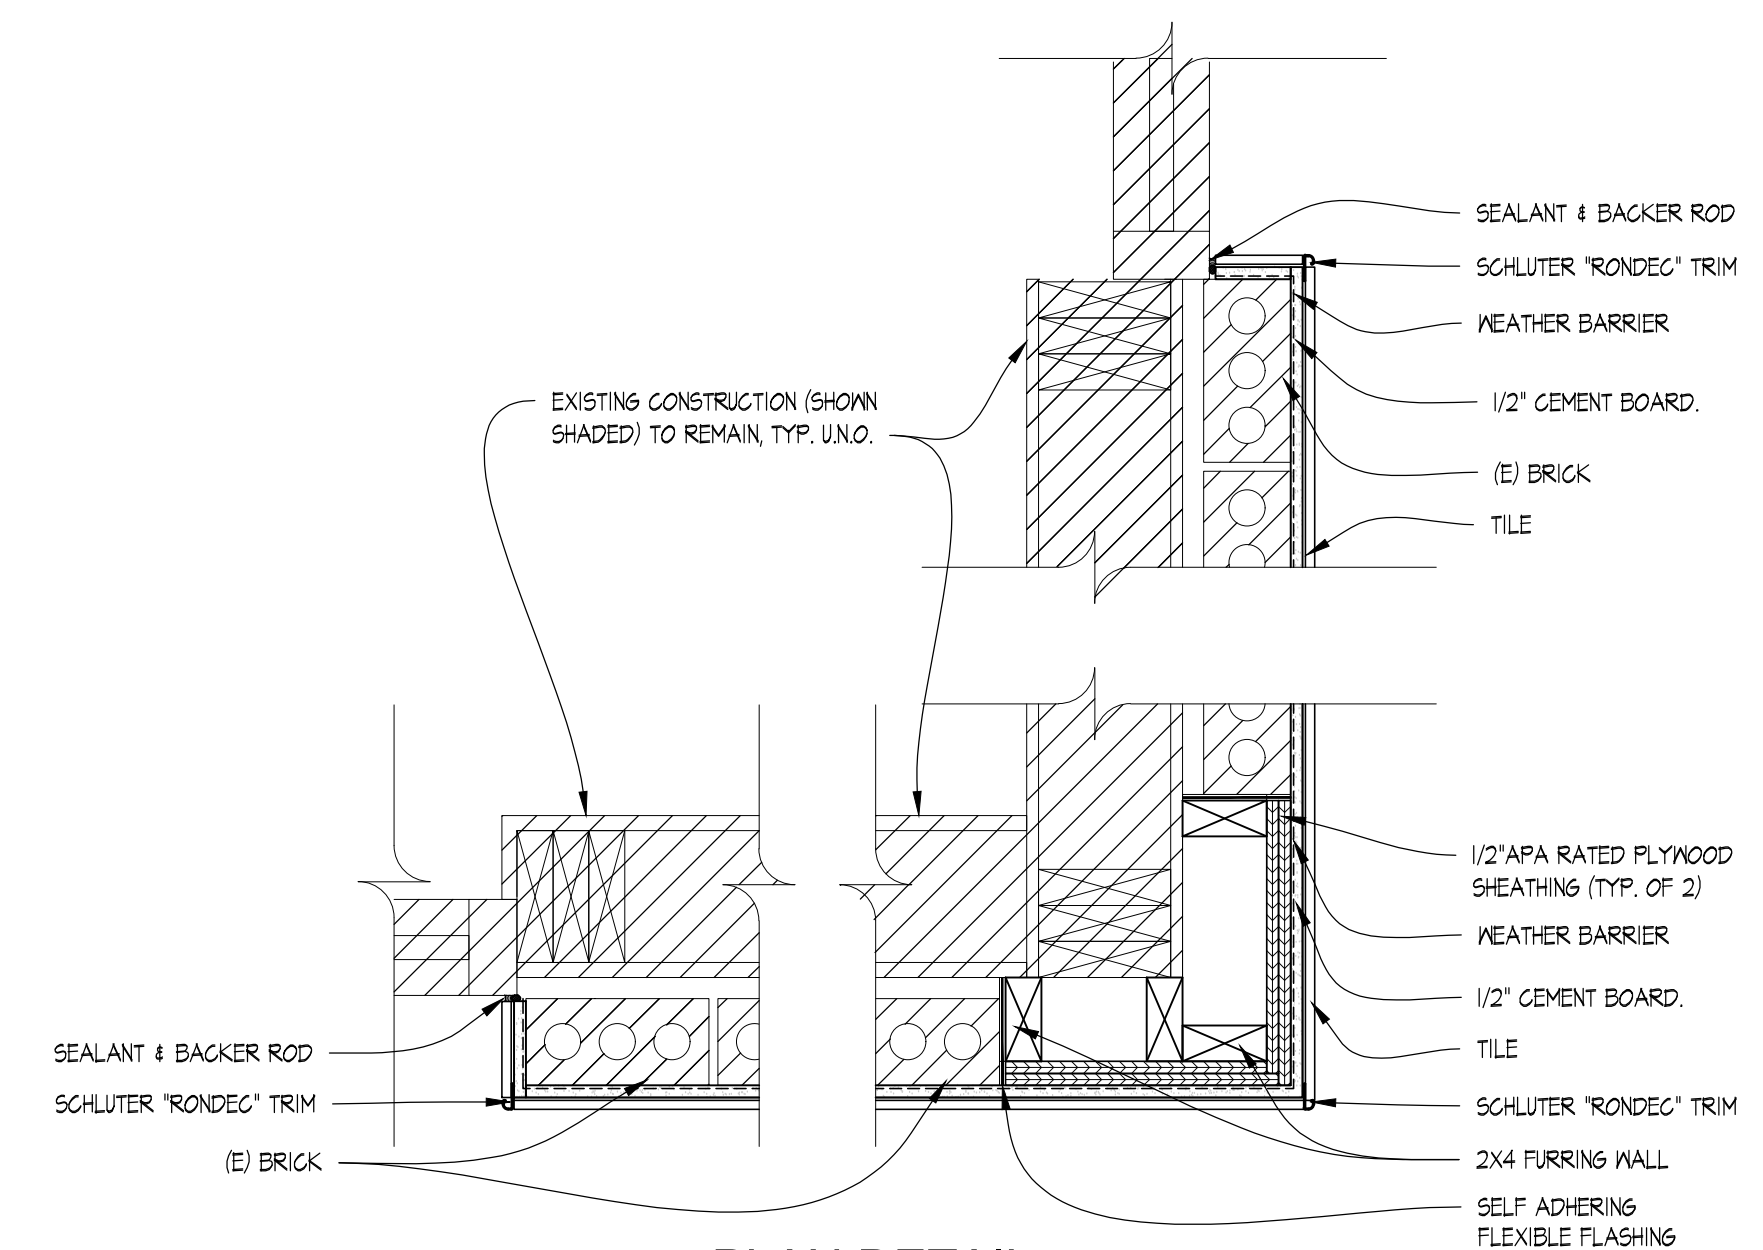

01 PLAN DETAIL
 SCALE: 1 1/2" = 1'-0"

1/8/2022 11:18 PM C:\Users\jgong\OneDrive - Linear Architecture, Inc\F\Public\WENDYS\21-120-Starboard #504-00495 Tampa, FL (1501 E Hillsborough Ave) Refresh - Remodel\Construction Documents\05_A4.2_Details.dwg (twp)