

SITE NUMBER:	00495
BUILDING TYPE:	3076
ASSET TYPE:	FREESTANDING
CLASSIFICATION:	REFRESH
OWNER:	STARBOARD
BASE VERSION:	2021 SPRING
UPGRADE CLASSIFICATION:	N/A
PROJECT YEAR:	2022
DESIGN TYPE:	(2.0) UM BRIGHT
DRAWING RELEASE:	2021 SPRING


Linear Architecture LLC
Philip Kemery,
Architect
4436 Harvest Hill Rd.
Dallas, TX 75244
PHONE: 972.929.9226



STARBOARD GROUP
12540 W. ATLANTIC BLVD.
CORAL SPRINGS, FL 33071
OFFICE: (954)255-2266

Wendy's
#00495 (STARBOARD #504)
1501 HILLSBOROUGH AVE.
TAMPA, FL 33610

REV.	DATE	DESCRIPTION

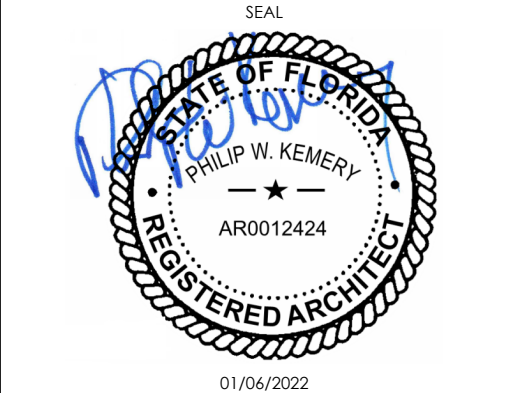


SHEET NAME
**INTERIOR ELEVATIONS
DINING ROOM**

SHEET NUMBER

A7.1

NOTE: SEE SHEET EQ11 FOR ARTPACK SCHEDULE

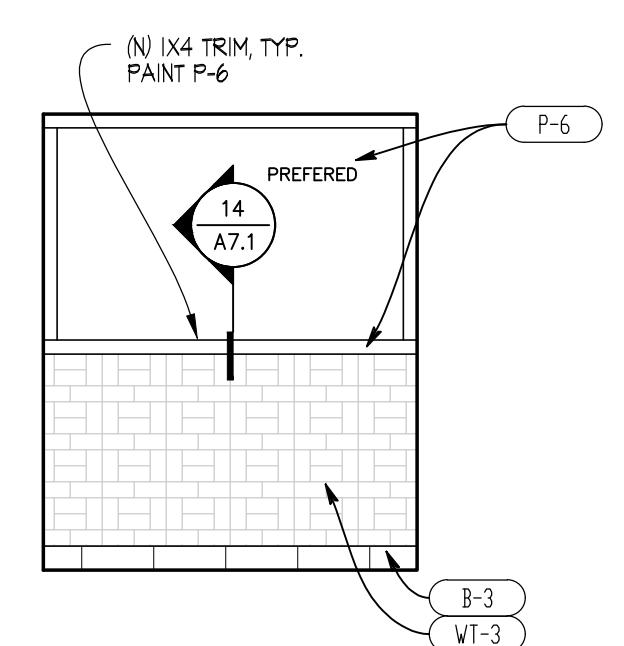



10 TYPICAL ELEVATIONS
SCALE: 1/4" = 1'-0"

12 NOT USED
SCALE: 3/4" = 1'-0"


13 NOT USED
SCALE: 3" = 1'-0"

14 NEW CHAIR RAIL DETAIL
SCALE: 3" = 1'-0"


15 RESTROOM TRIM DETAIL
SCALE: 3" = 1'-0"

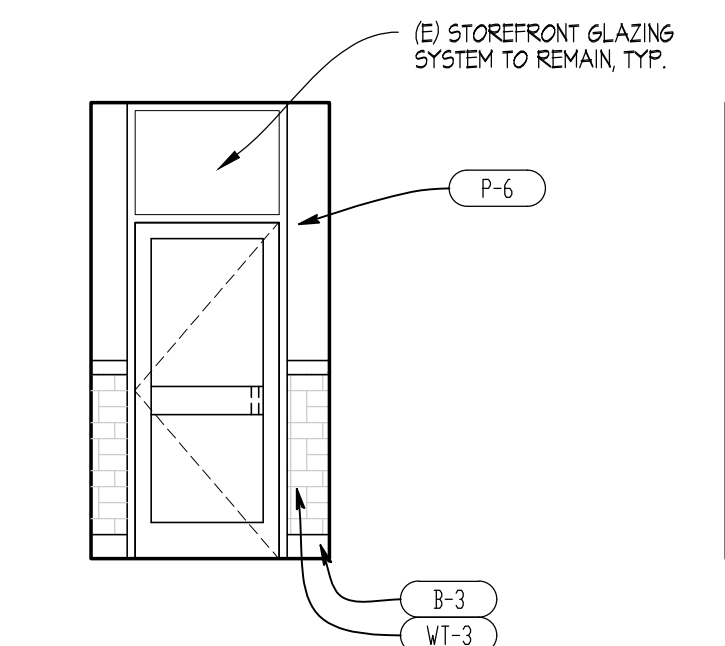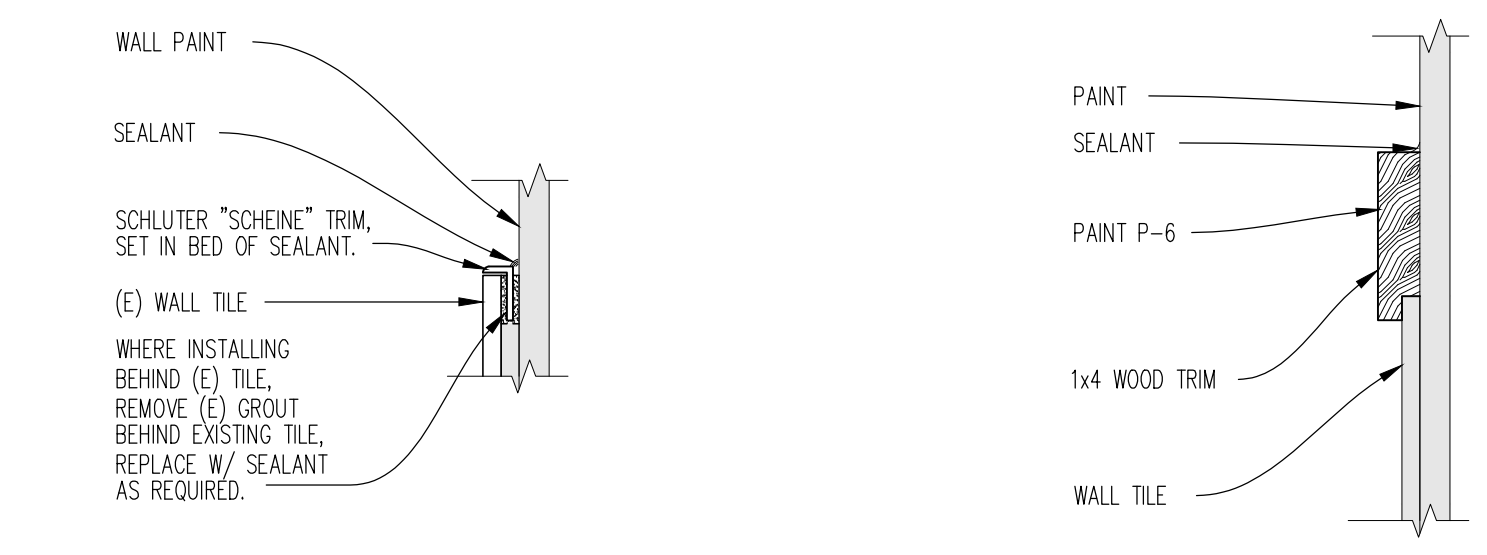


07 VESTIBULE
SCALE: 1/4" = 1'-0"

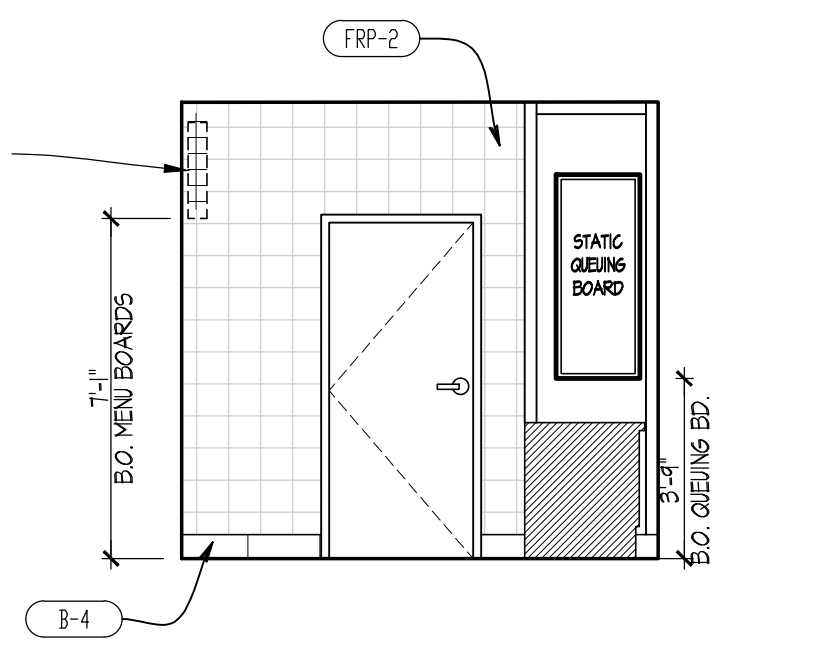


08 SERVING AREA
SCALE: 1/4" = 1'-0"

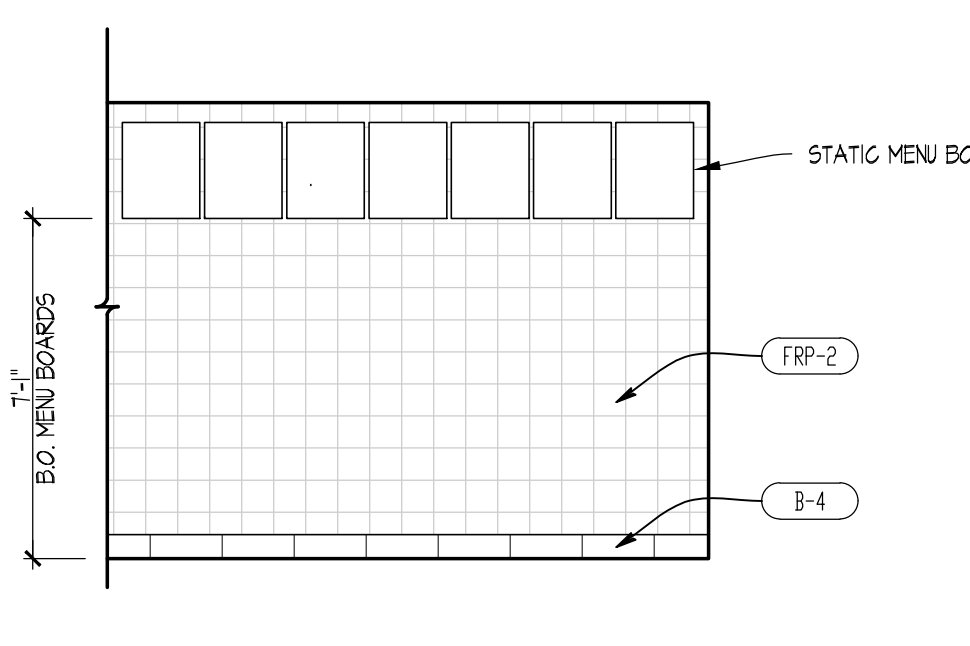


09 SERVING AREA
SCALE: 1/4" = 1'-0"

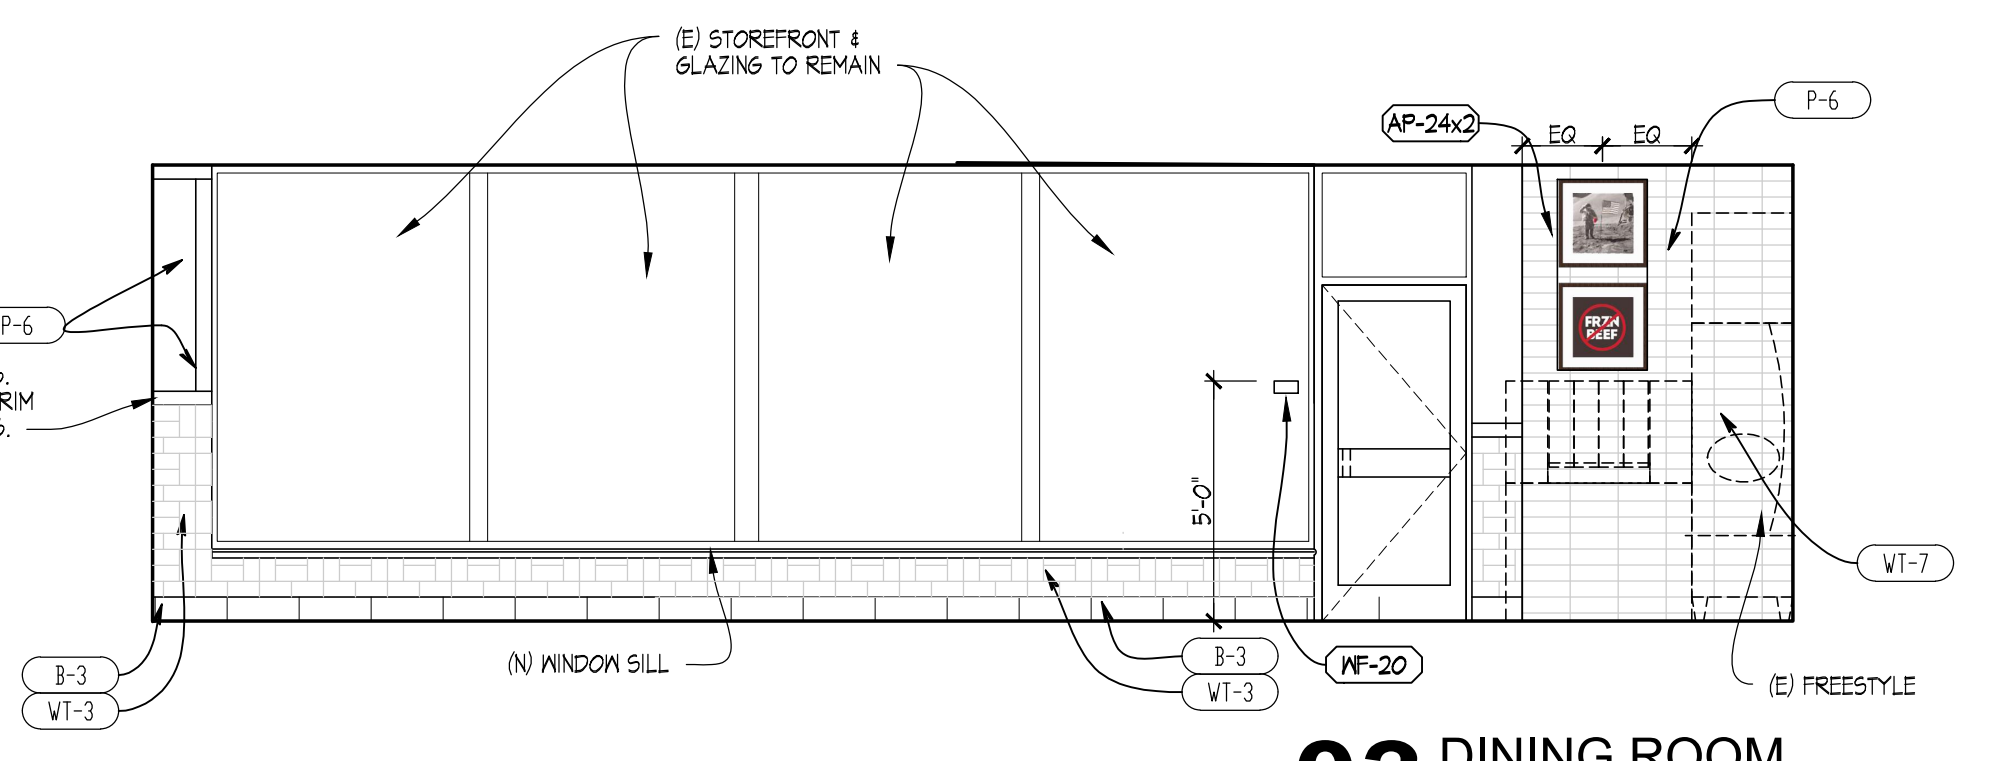


03 DINING ROOM
SCALE: 1/4" = 1'-0"

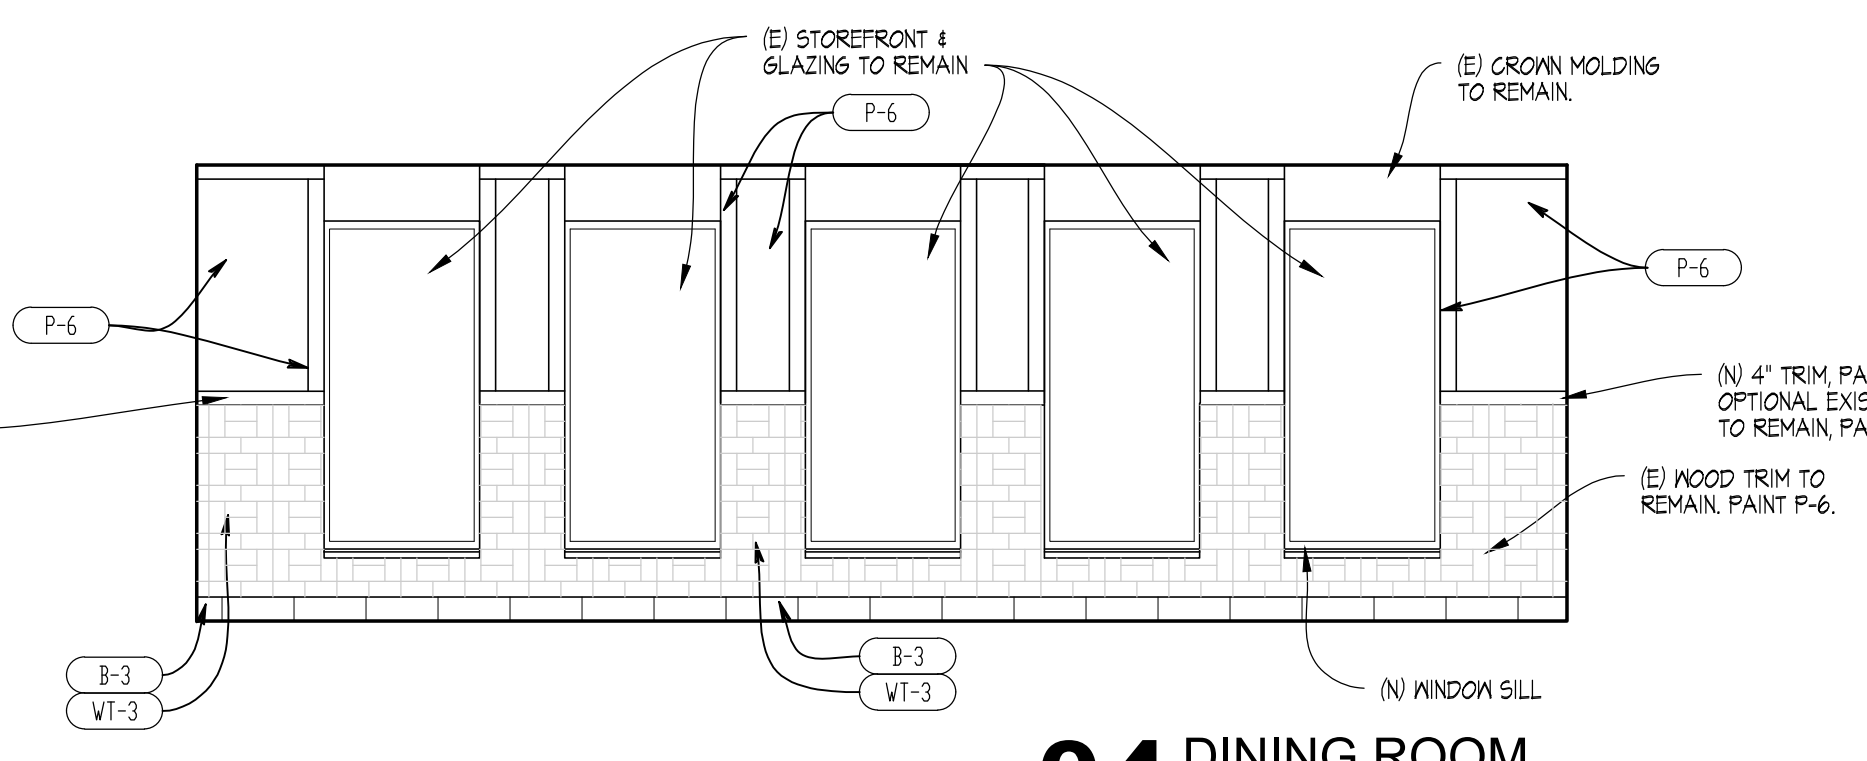


04 DINING ROOM
SCALE: 1/4" = 1'-0"

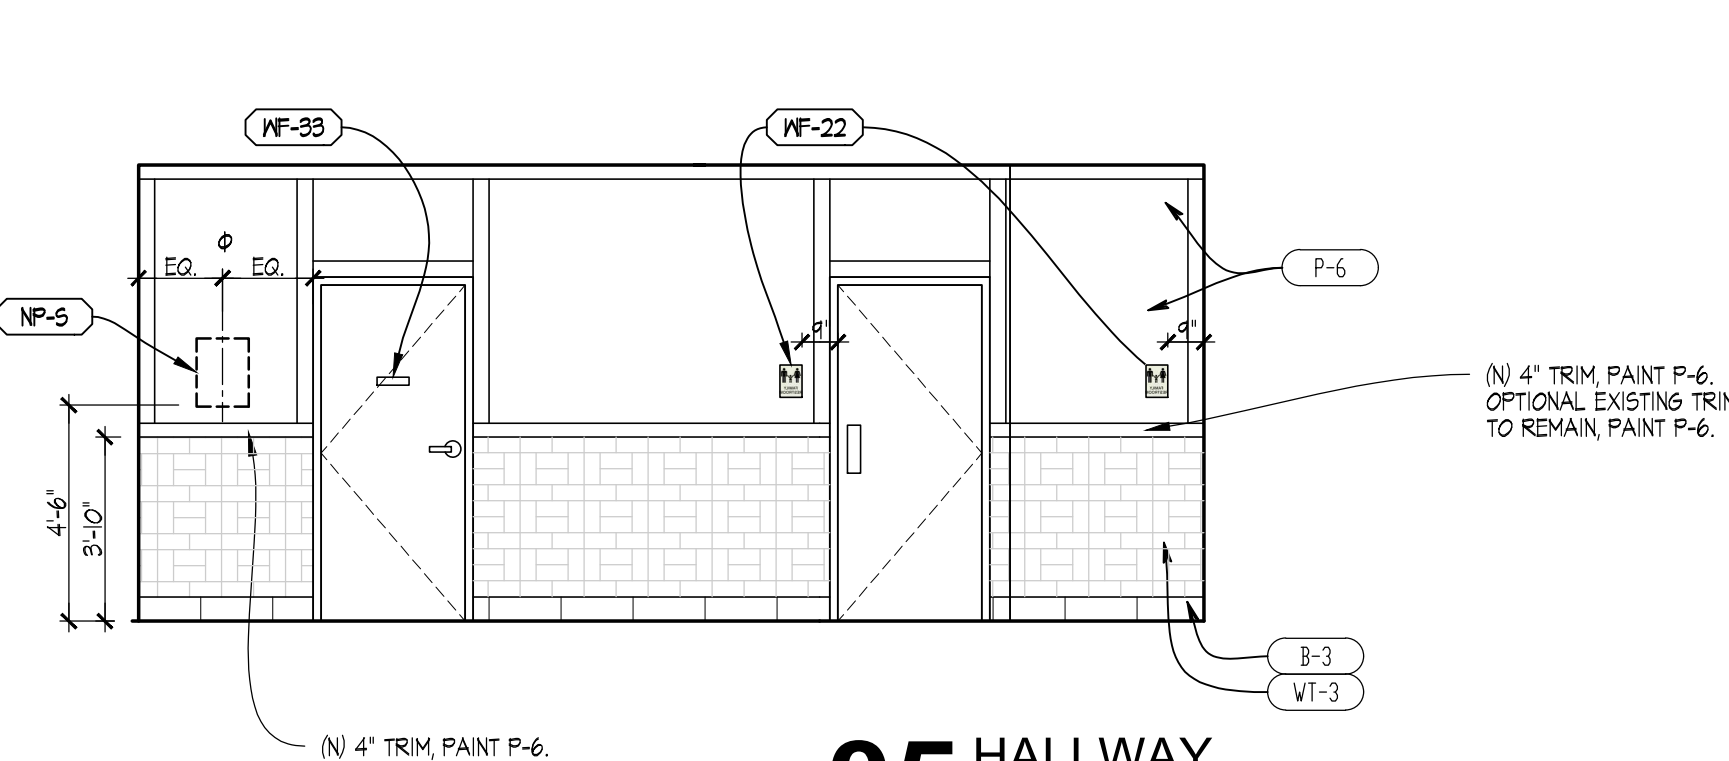

05 HALLWAY
SCALE: 1/4" = 1'-0"

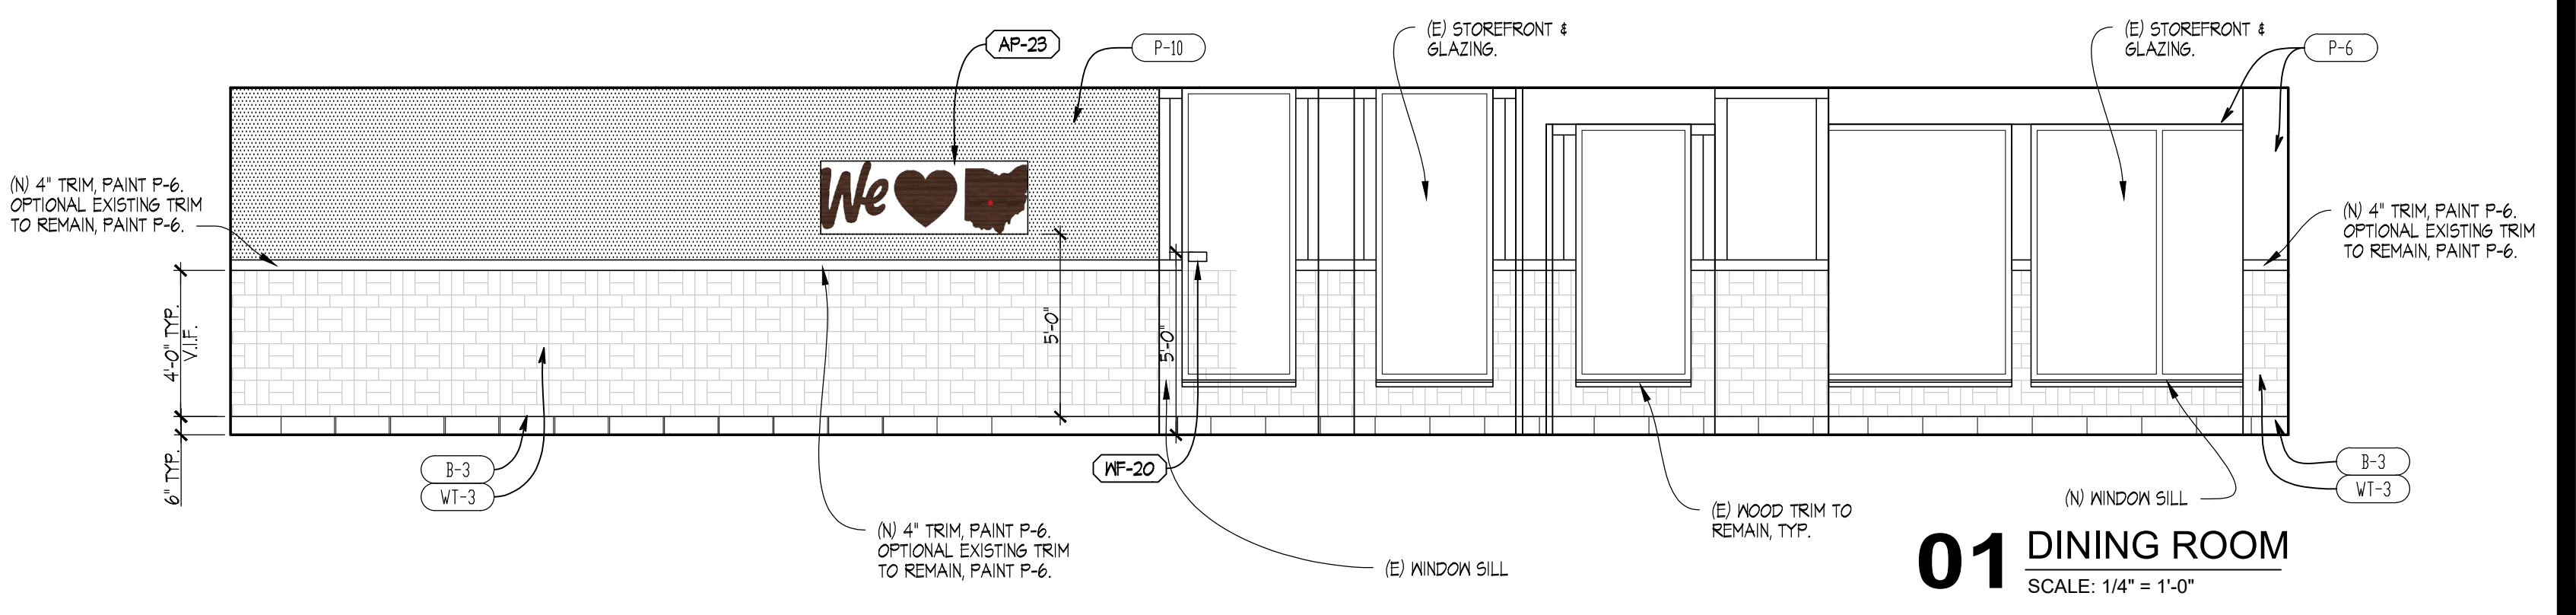

01 DINING ROOM
SCALE: 1/4" = 1'-0"

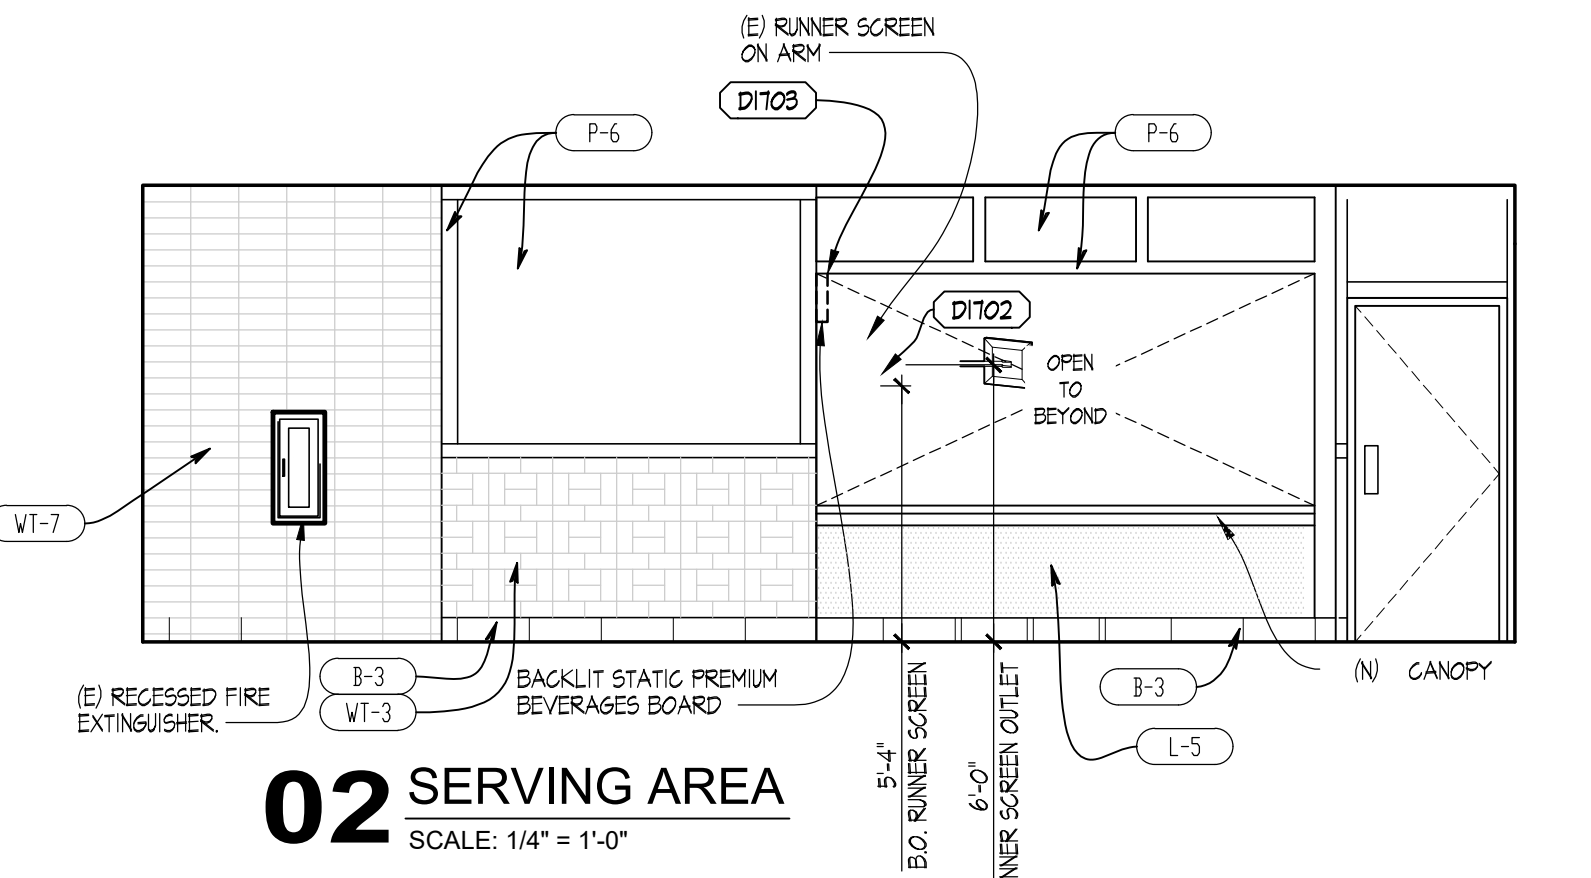

02 SERVING AREA
SCALE: 1/4" = 1'-0"

11/2/2022, 8:39 PM, C:\Users\pchemery\OneDrive - Linear Architecture, Inc\Desktop\WENDY'S\21-120 Starboard 504\00495 Tampa, FL (1501 E Hillsborough Ave) (R)Kerns, Remodel\Construction Documents\03_AZ INTERIOR ELEVATIONS.dwg, lisp