

SITE NUMBER:	00915
BUILDING TYPE:	3076
ASSET TYPE:	FREESTANDING
CLASSIFICATION:	REFRESH
OWNER:	STARBOARD
BASE VERSION:	2021 SPRING
UPGRADE CLASSIFICATION:	N/A
PROJECT YEAR:	2022
DESIGN TYPE:	(2.0) UM BRIGHT
DRAWING RELEASE:	2021 SPRING

Linear Architecture LLC
Philip Kemery,
Architect
4436 Harvest Hill Rd.
Dallas, TX 75244
PHONE: 972.929.9226



Wendy's
#00915 (STARBOARD #507)
13119 N. DALE MABRY HWY.
TAMPA, FL 33618

REV.	DATE	DESCRIPTION


ISSUE DATE: 01/04/2022
PROJECT NUMBER: 21-121
DRAWN BY:
CHECKED BY:




SHEET NAME
INTERIOR FINISH DETAILS

SHEET NUMBER


A5.2

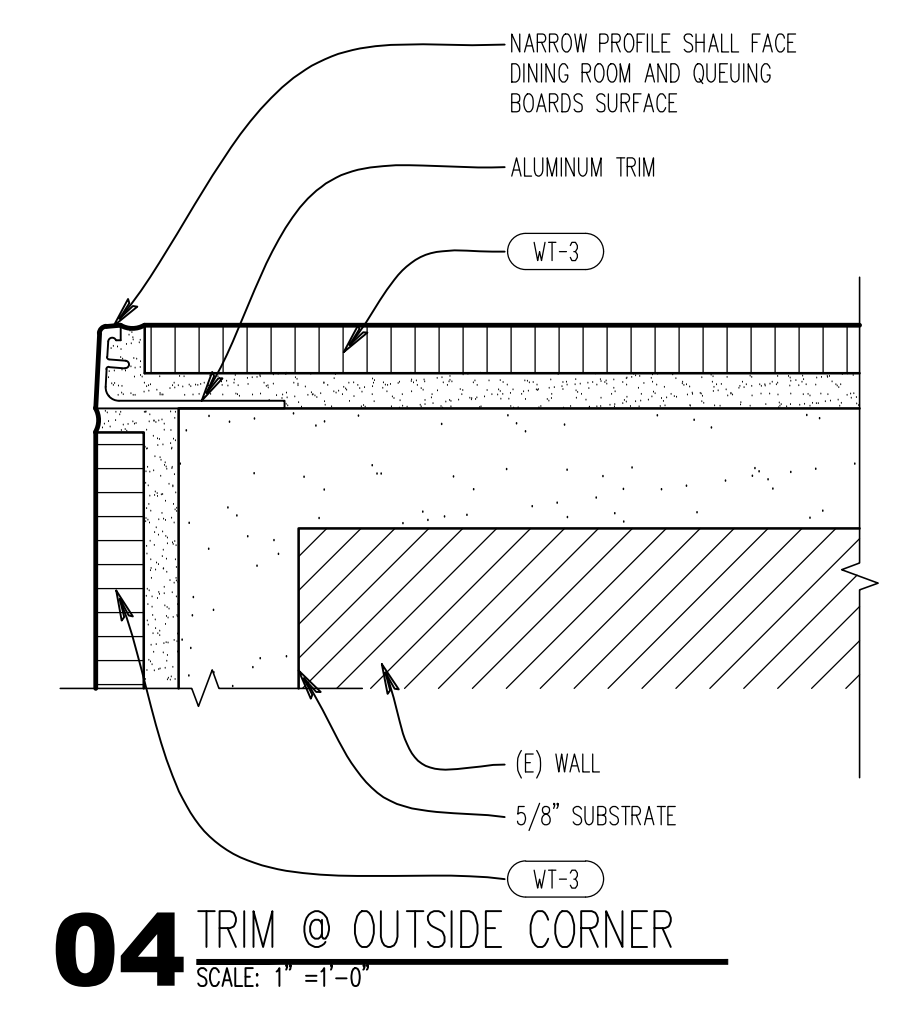


04 TRIM @ OUTSIDE CORNER
SCALE: 1" = 1'-0"

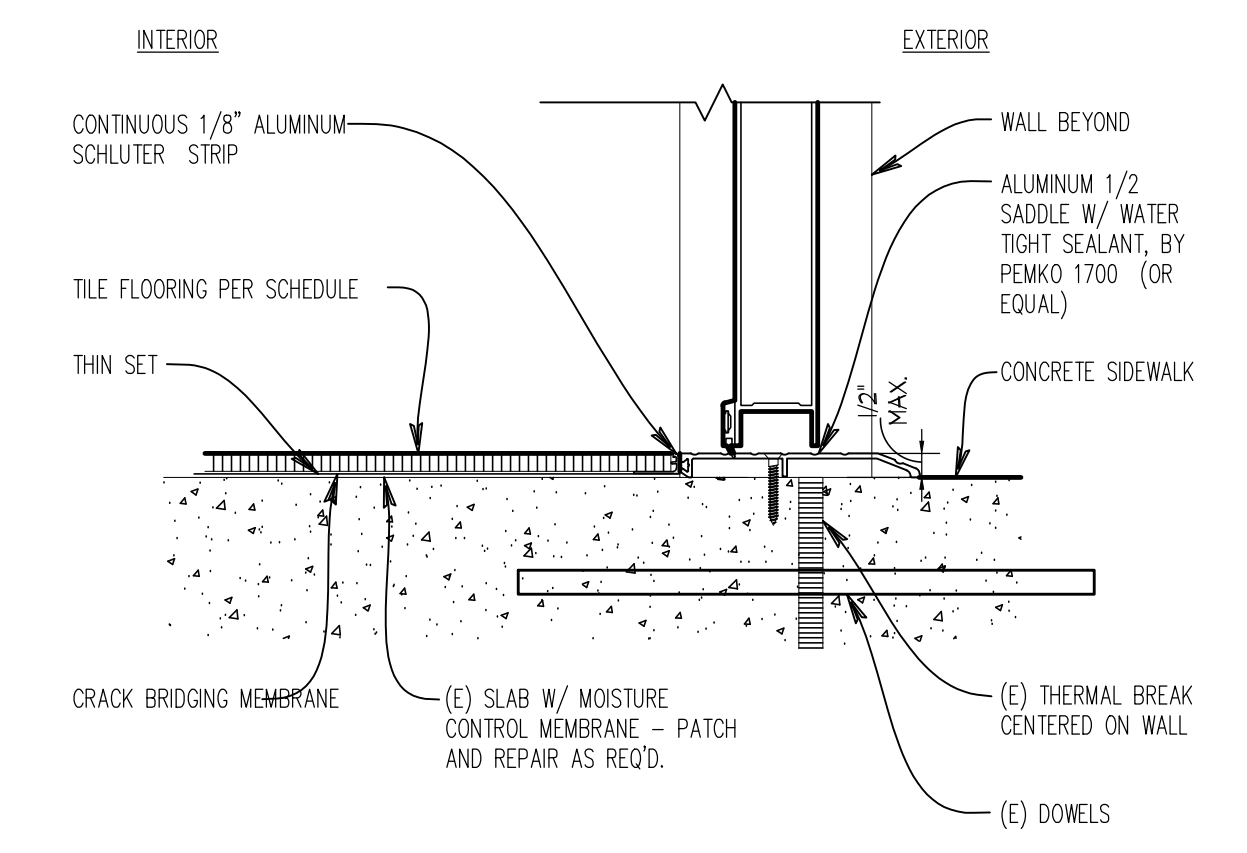


03 TILE AT EXTERIOR THRESHOLD
SCALE: 3" = 1'-0"

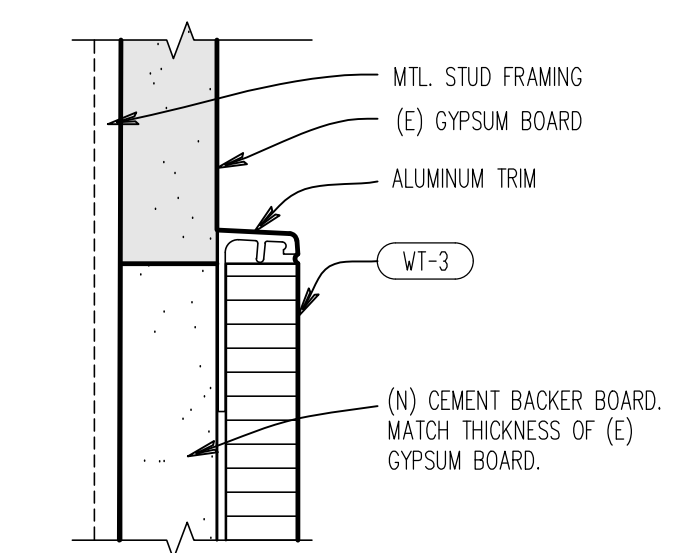


02 TILE TRANSITION
SCALE: 1'-0" = 1'-0"

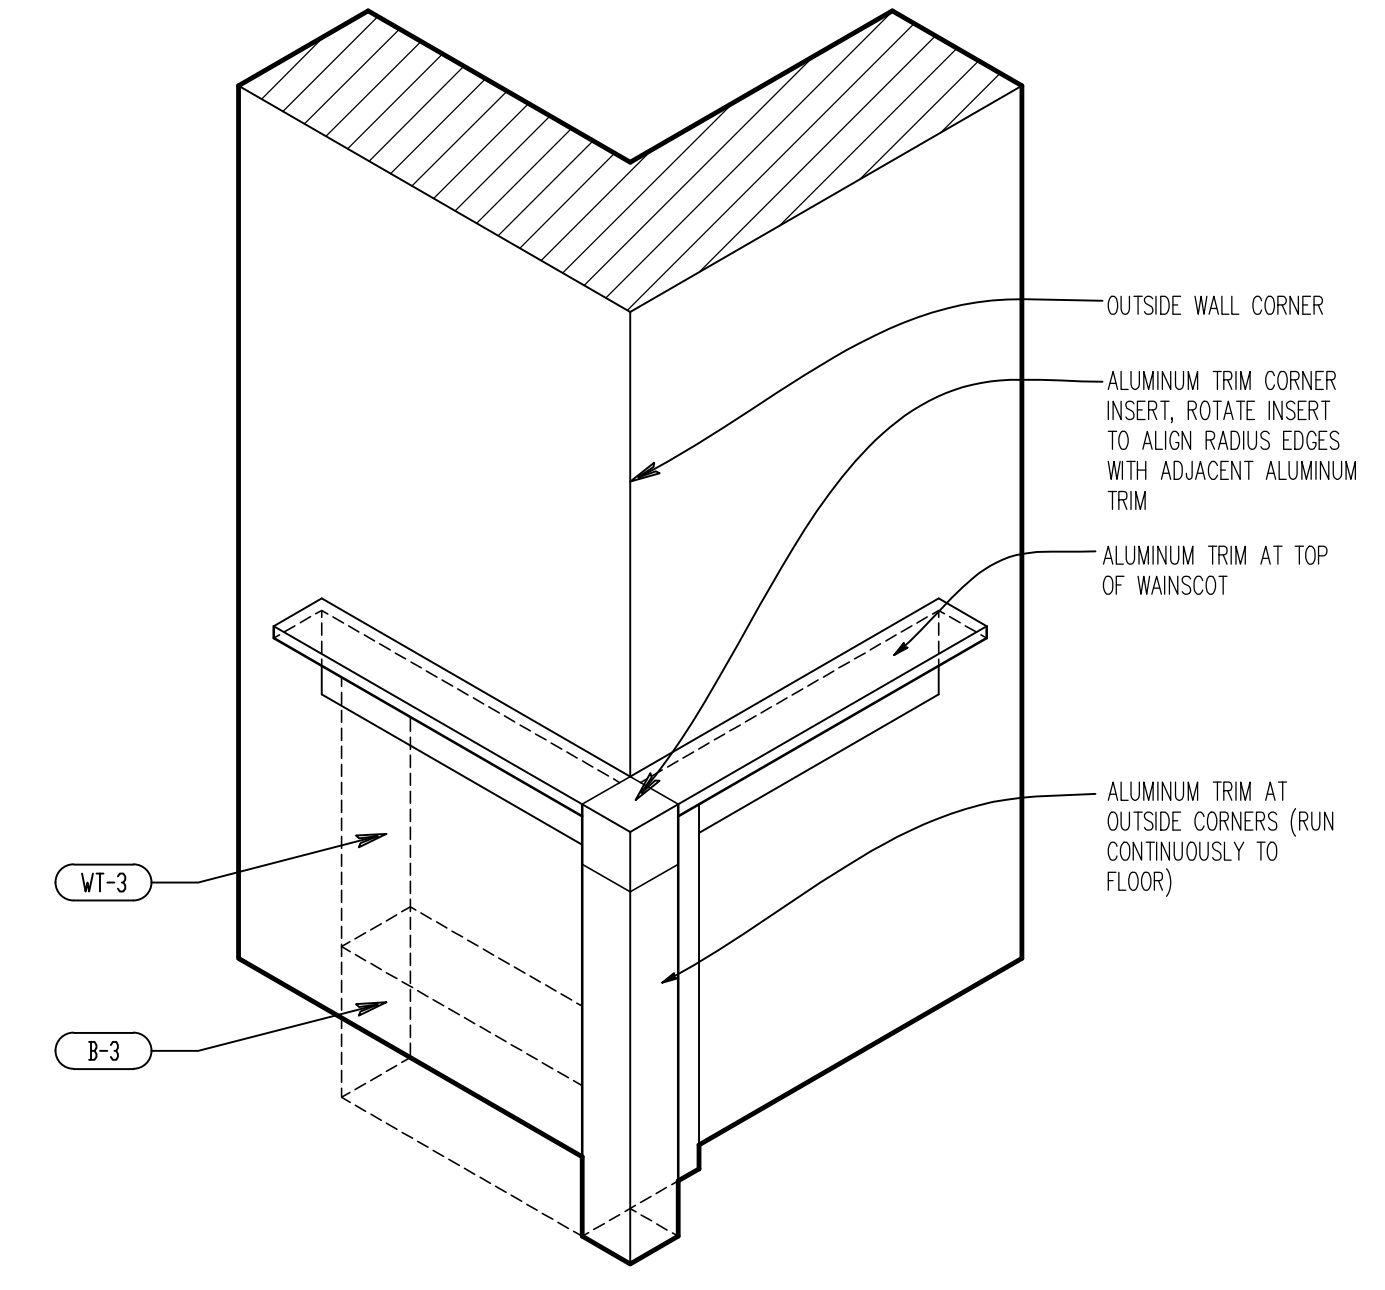


01 OUTSIDE CORNER AXON
NTS

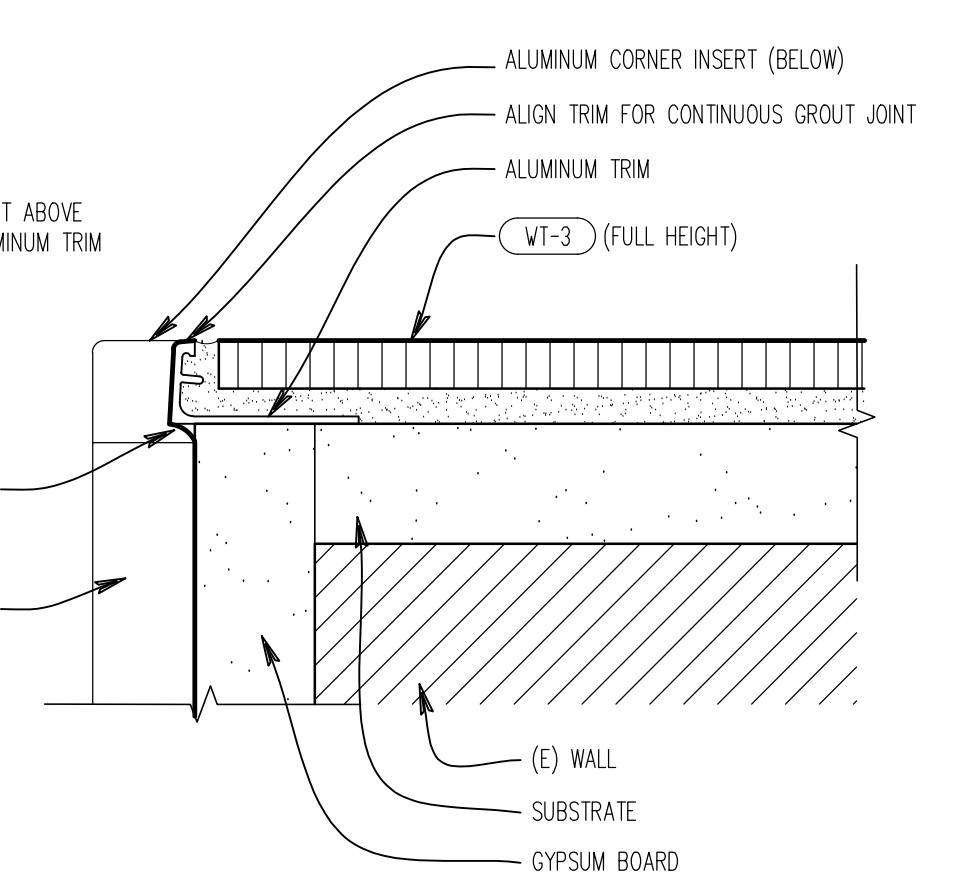


08 TRIM @ OUTSIDE CORNER
SCALE: 1'-0" = 1'-0"

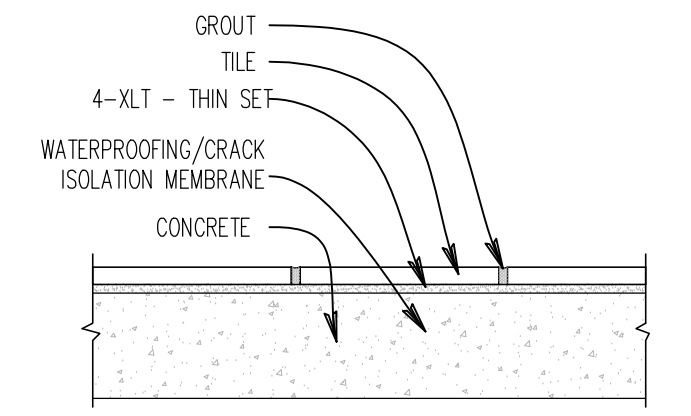


07 DINING AREA FLOOR GROUT
SCALE: 6" = 1'-0"

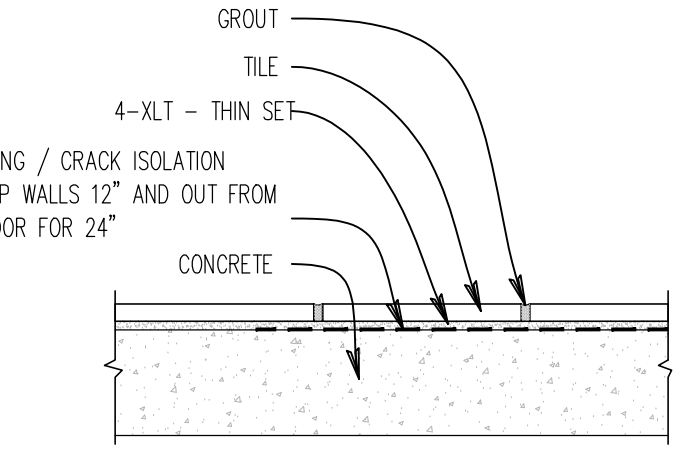


06 RESTROOMS FLOOR GROUT
SCALE: 6" = 1'-0"

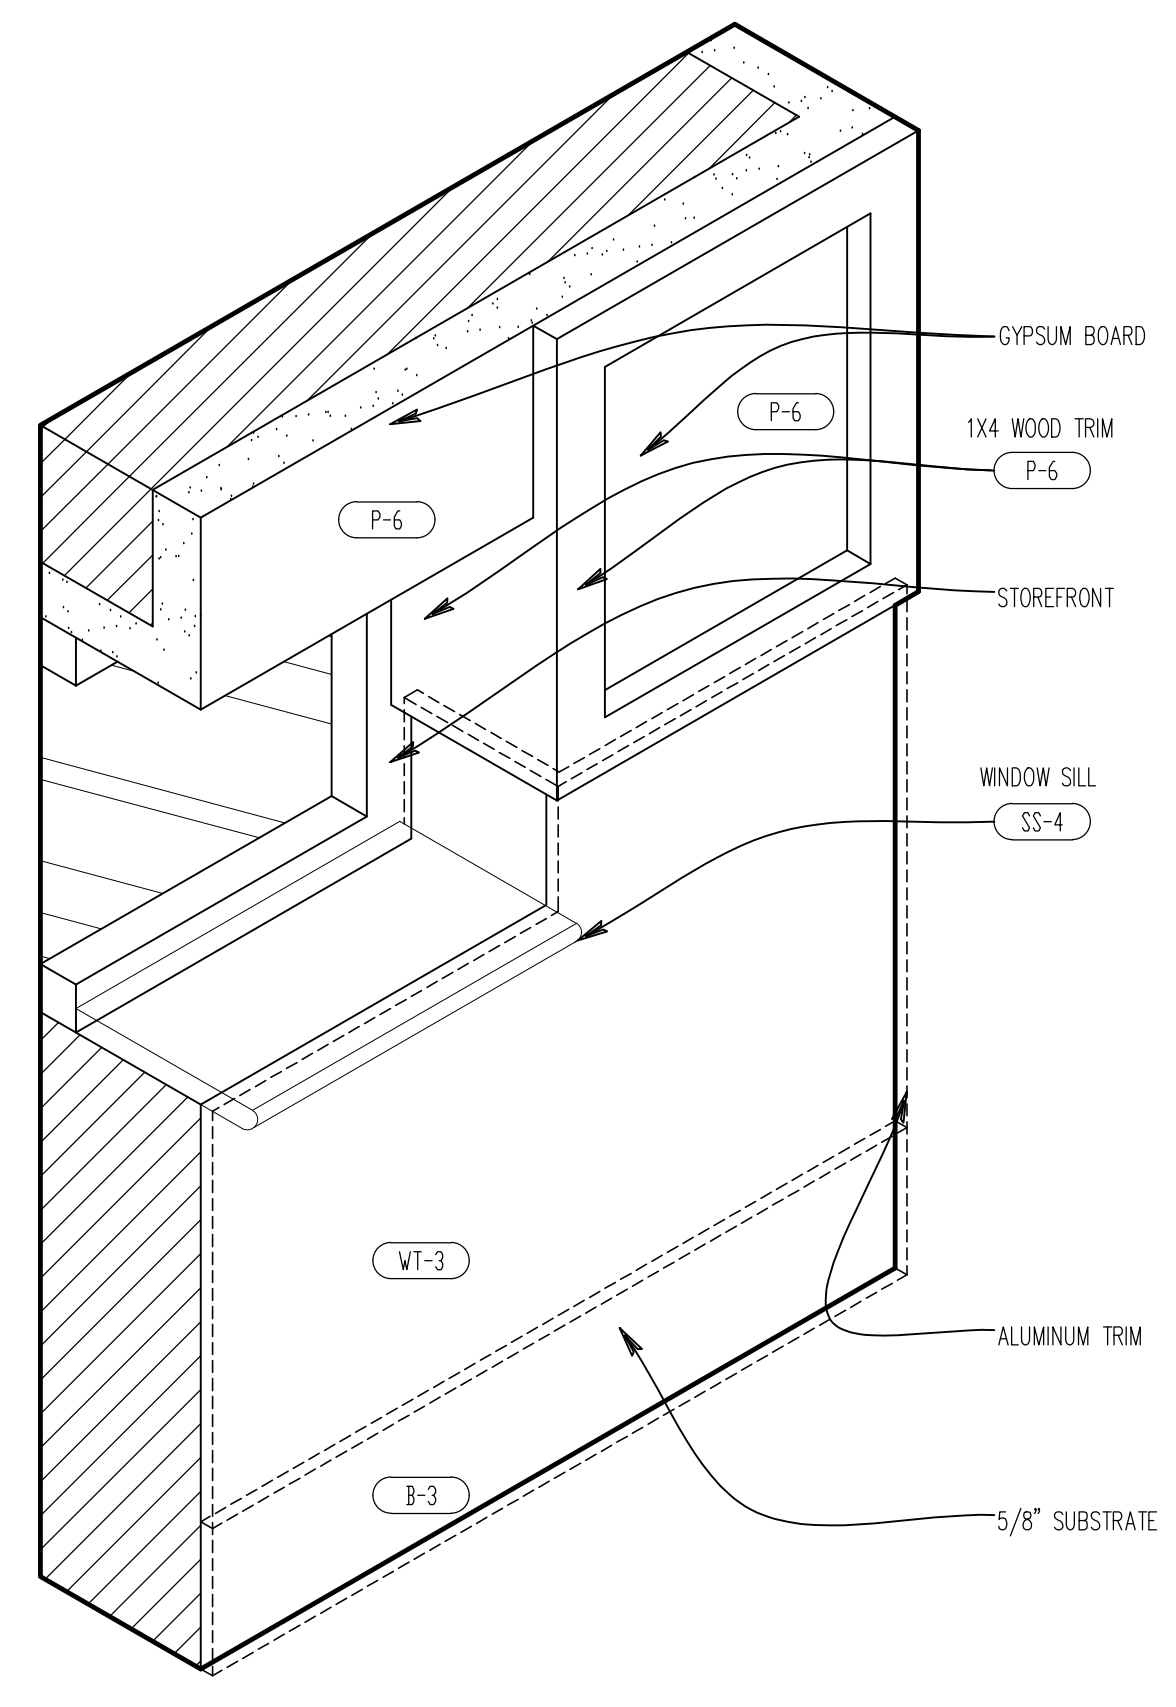


05 JAMB AXON
NTS

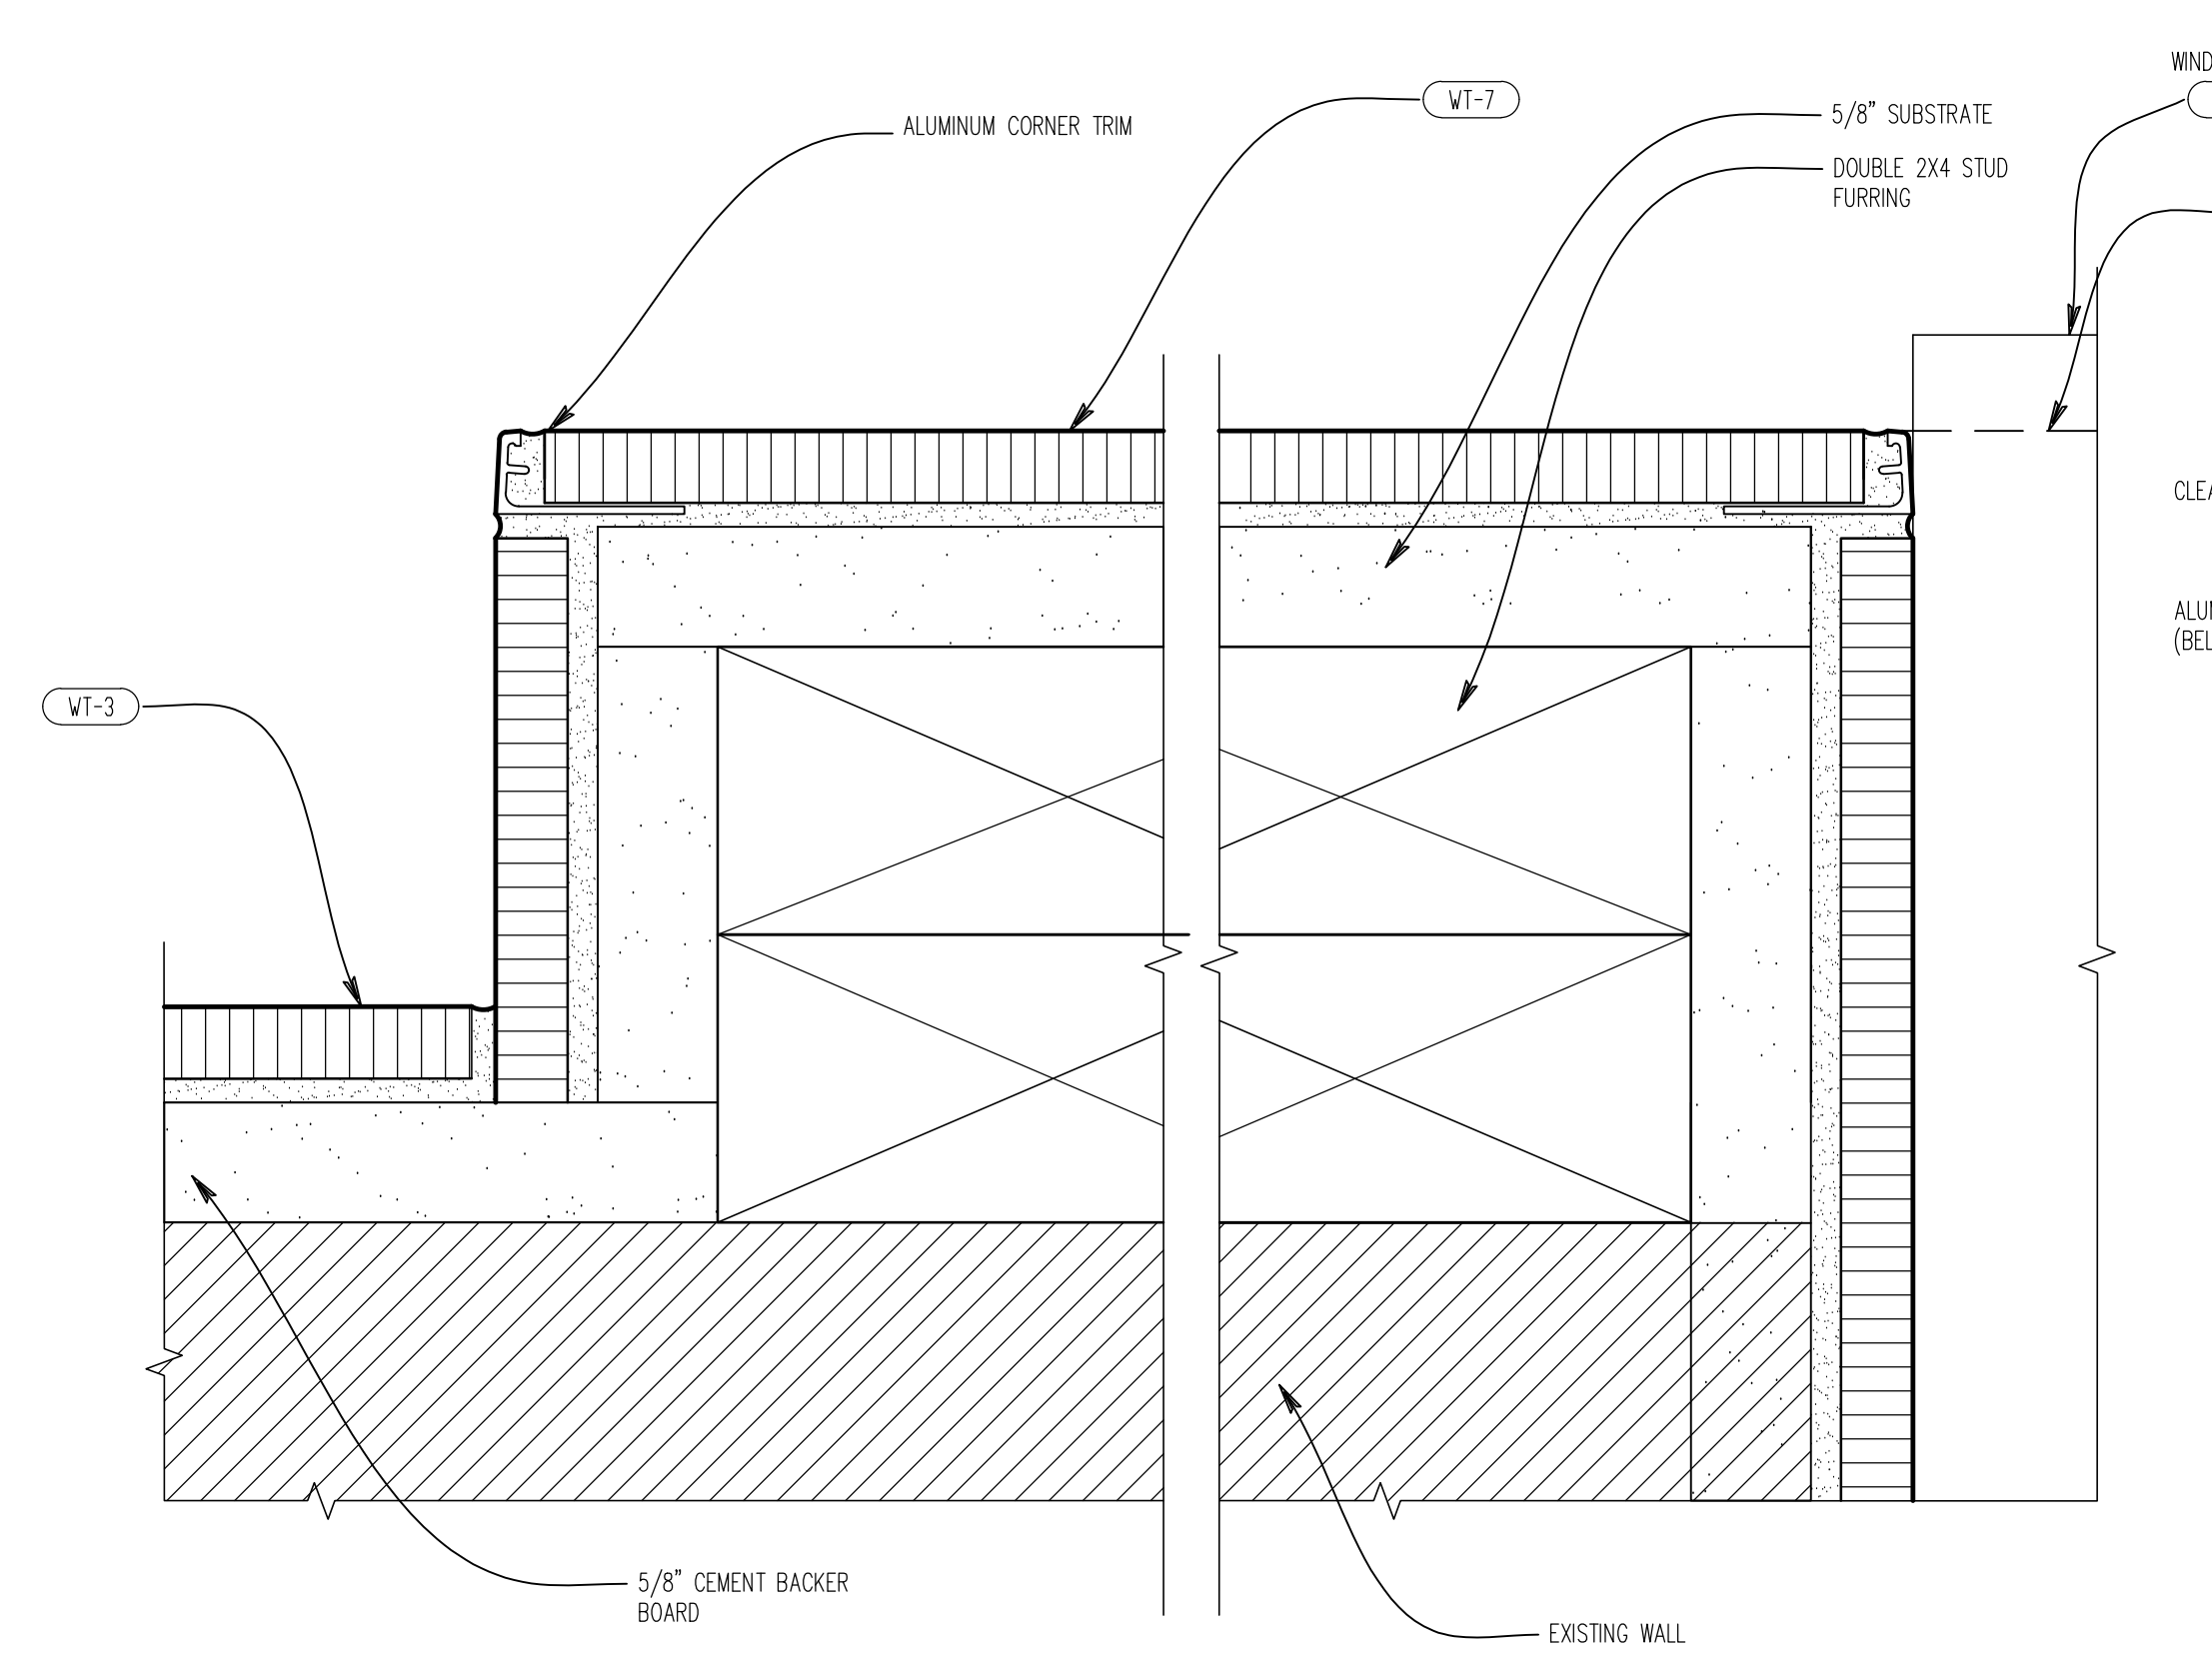

11 TRIM @ JAMB
SCALE: 1" = 1'-0"

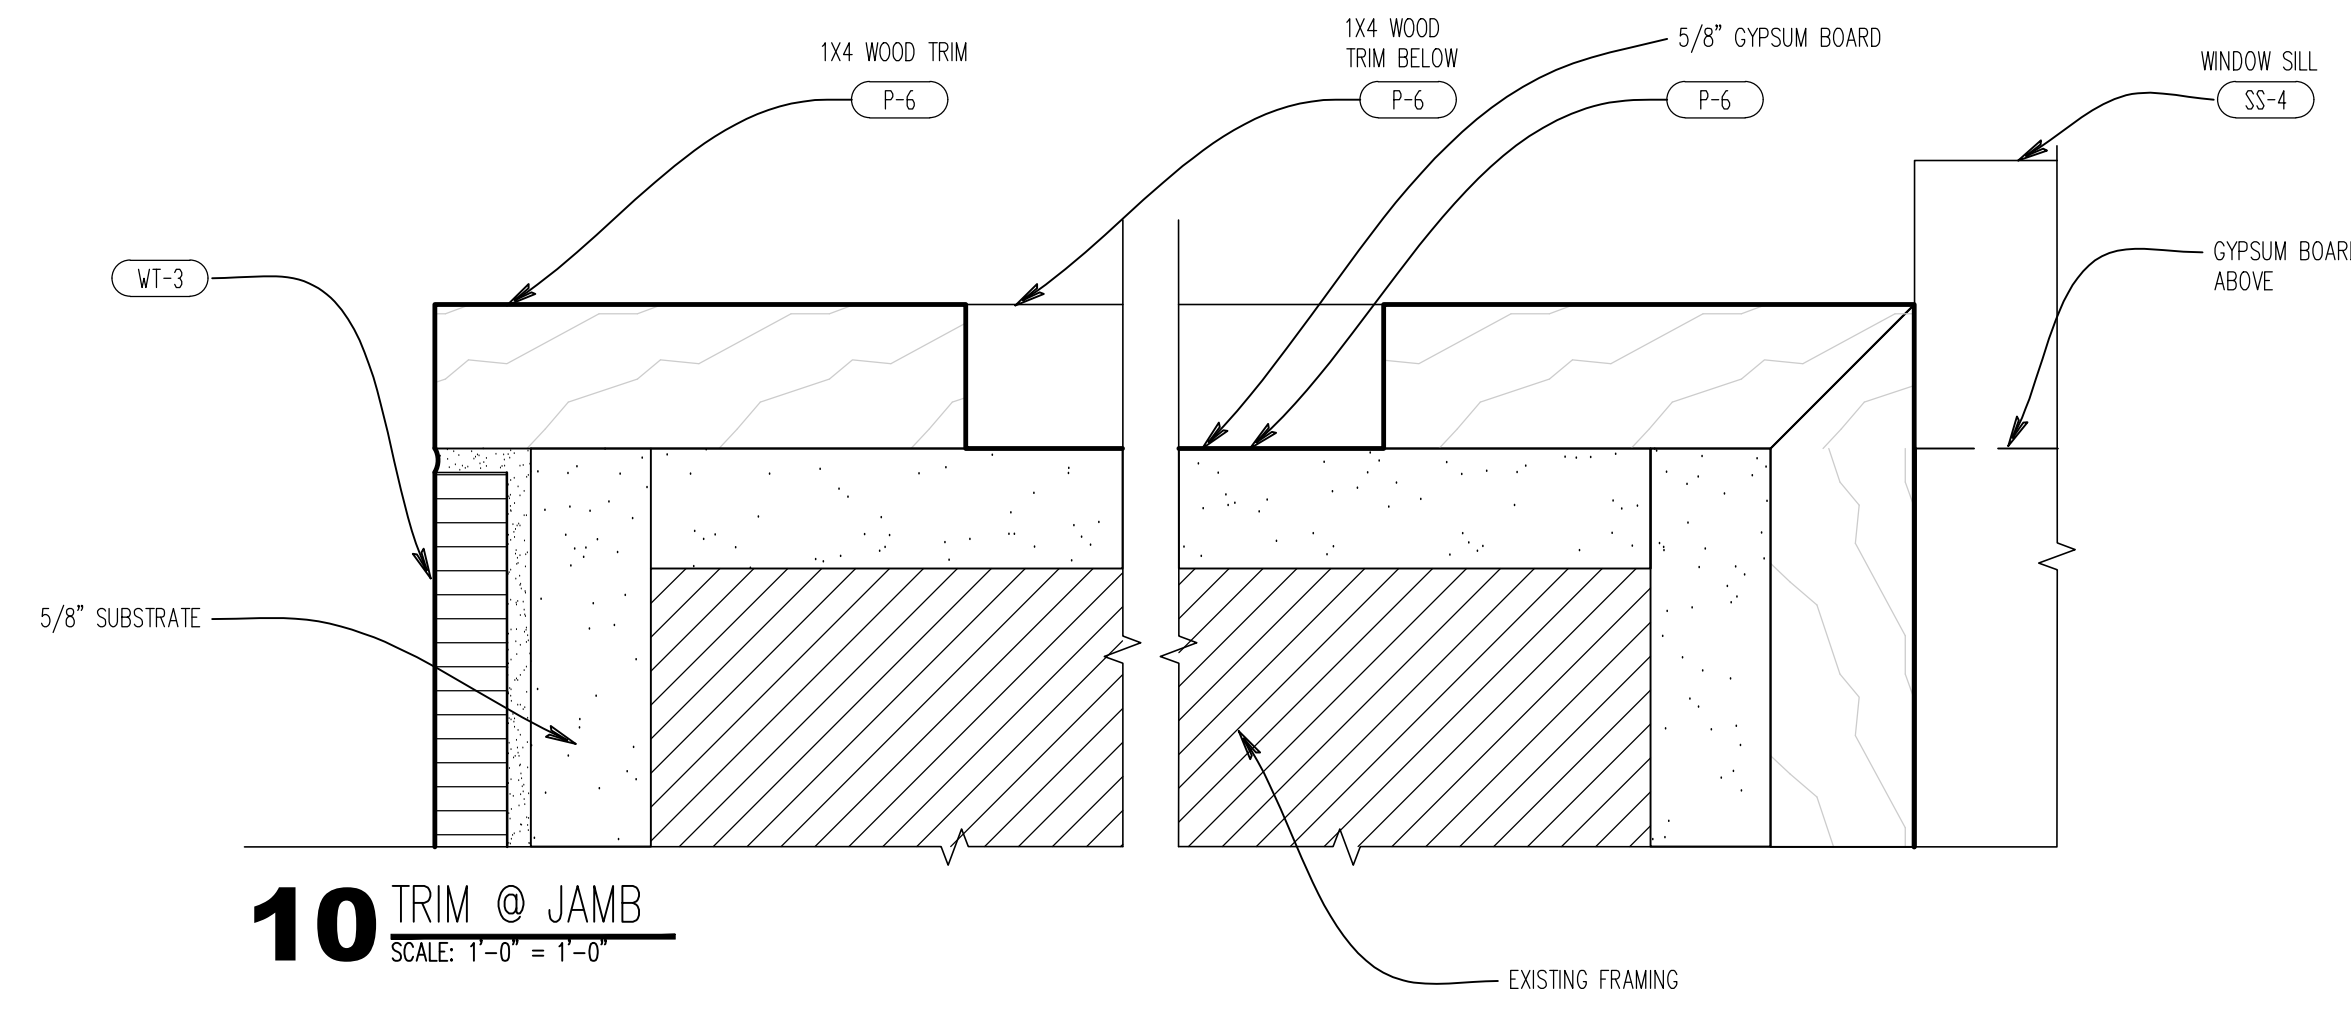


10 TRIM @ JAMB
SCALE: 1'-0" = 1'-0"

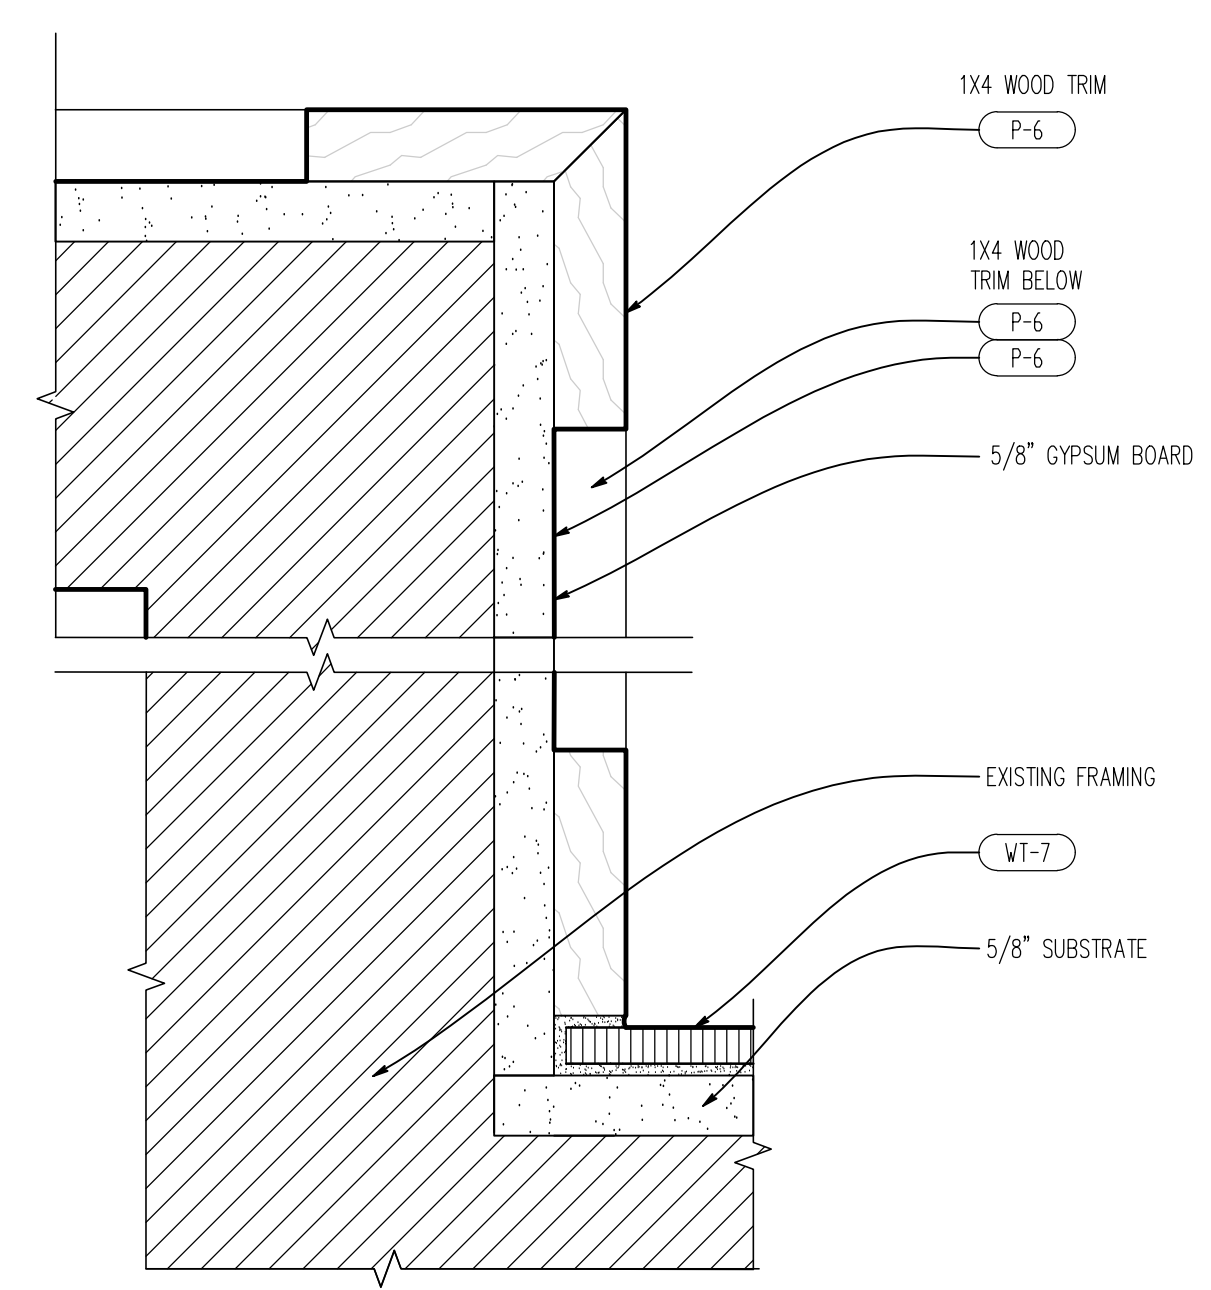


09 TRIM DETAIL
SCALE: 1/2" = 1'-0"

THIS DETAIL IS BASED ON LATITRETE DETAIL W244C-12 MR-2 / GR-2 / WM-1

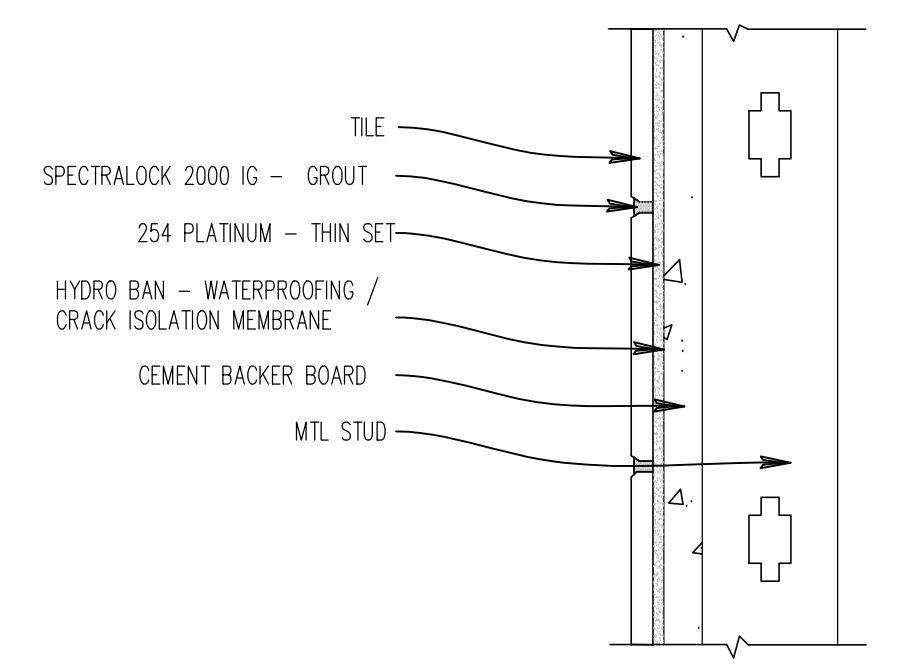


14 KITCHEN AREA WALL GROUT
SCALE: 6" = 1'-0"

THIS DETAIL IS BASED ON LATITRETE DETAIL W244C-12 MR-1 / GR-2 / WM-1

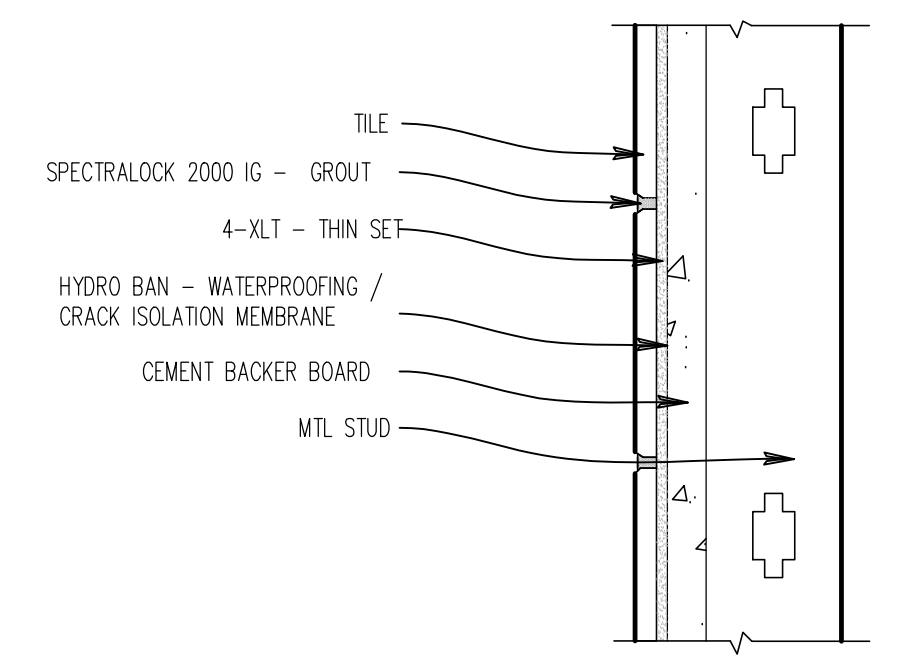

13 RESTROOMS WALL GROUT
SCALE: 6" = 1'-0"

THIS DETAIL IS BASED ON LATITRETE DETAIL W244C-12 MR-1 / GR-1

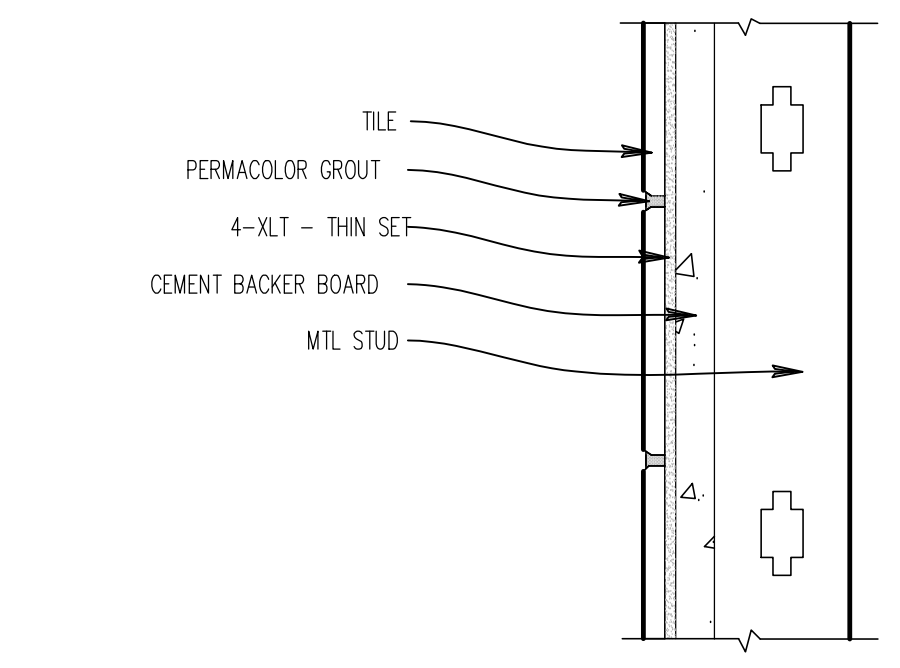

12 DINING AREA WALL GROUT
SCALE: 6" = 1'-0"

14/02/2022 1:52 AM C:\Users\poc\OneDrive - Linear Architecture, Inc\poc\Wendy's\21-121 Starboard 507\00915\Starboard 507\00915 (Refresh)\Construction Documents\03_AS_2_Interior Finish Details.dwg, tlpjg