

SITE NUMBER:	00915
BUILDING TYPE:	3076
ASSET TYPE:	FREESTANDING
CLASSIFICATION:	REFRESH
OWNER:	STARBOARD
BASE VERSION:	2021 SPRING
UPGRADE CLASSIFICATION:	N/A
PROJECT YEAR:	2022
DESIGN TYPE:	(2.0) UM BRIGHT
DRAWING RELEASE:	2021 SPRING


Linear Architecture LLC
Philip Kemery,
Architect
4436 Harvest Hill Rd.
Dallas, TX 75244
PHONE: 972.929.9226



STARBOARD GROUP
12540 W. ATLANTIC BLVD.
CORAL SPRINGS, FL 33071
OFFICE: (954)255-2266

Wendy's
#00915 (STARBOARD #507)
13119 N. DALE MABRY HWY.
TAMPA, FL 33618


REV.	DATE	DESCRIPTION

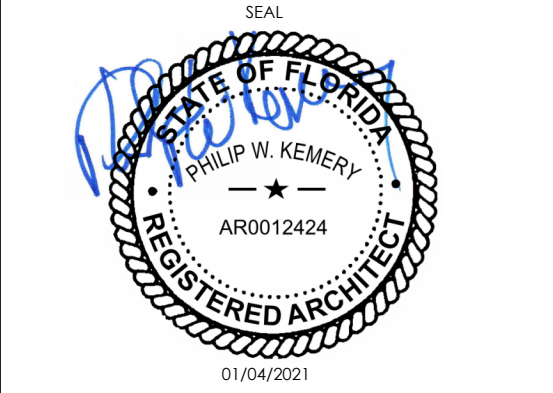

SHEET NAME
**INTERIOR ELEVATIONS
DINING ROOM**

SHEET NUMBER
A7.1

NOTE: SEE SHEET EQ11 FOR ARTPACK SCHEDULE

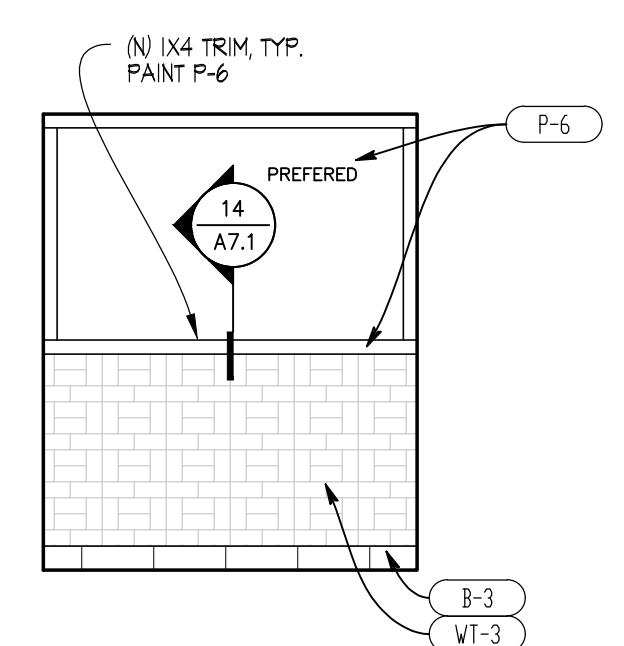




10 TYPICAL ELEVATIONS
SCALE: 1/4" = 1'-0"

12 NOT USED
SCALE: 3/4" = 1'-0"


13 NOT USED
SCALE: 3" = 1'-0"

14 NEW CHAIR RAIL DETAIL
SCALE: 3" = 1'-0"


15 RESTROOM TRIM DETAIL
SCALE: 3" = 1'-0"

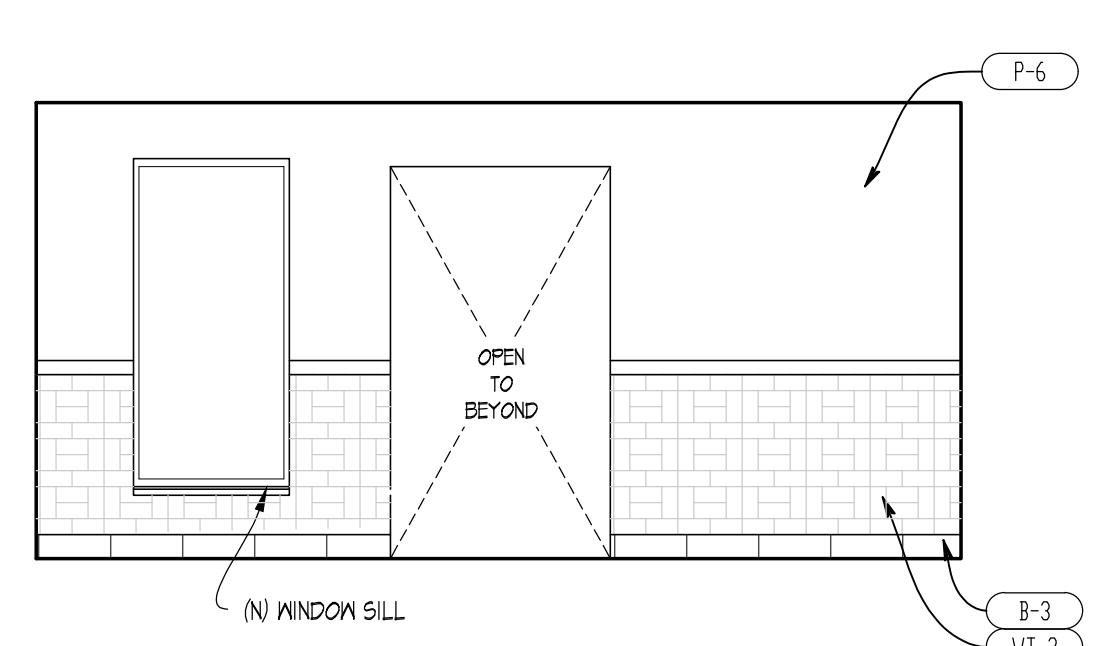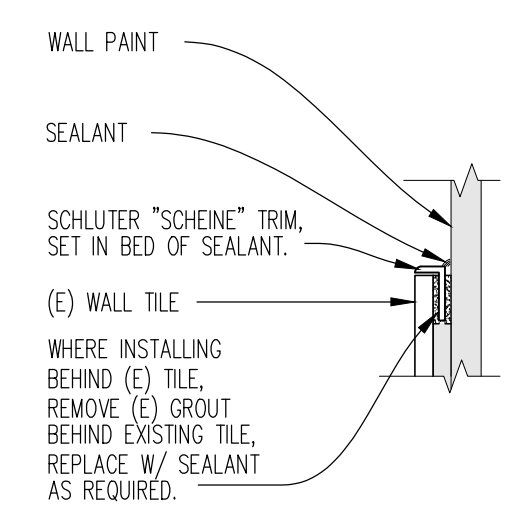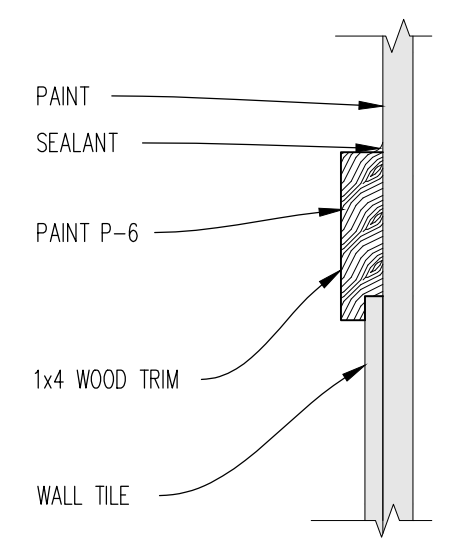


06 VESTIBULE
SCALE: 1/4" = 1'-0"

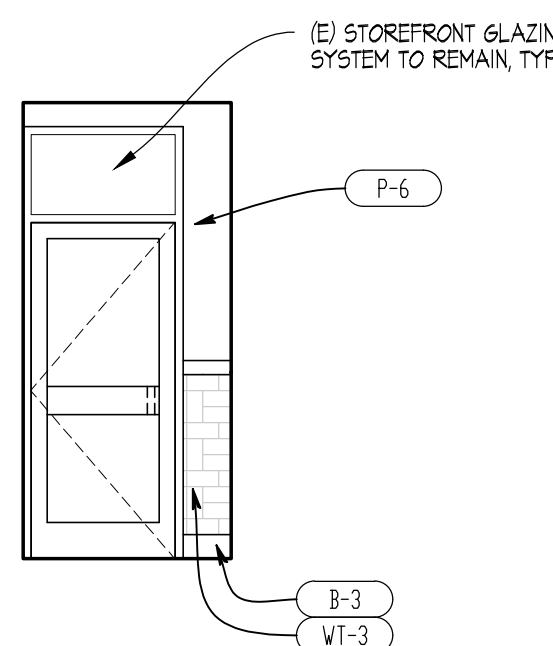


07 VESTIBULE
SCALE: 1/4" = 1'-0"

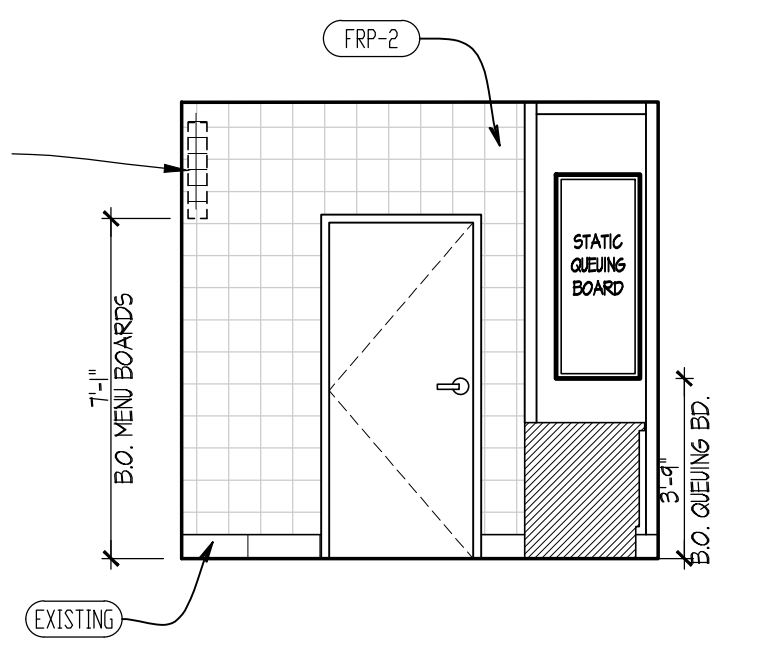


08 SERVING AREA
SCALE: 1/4" = 1'-0"

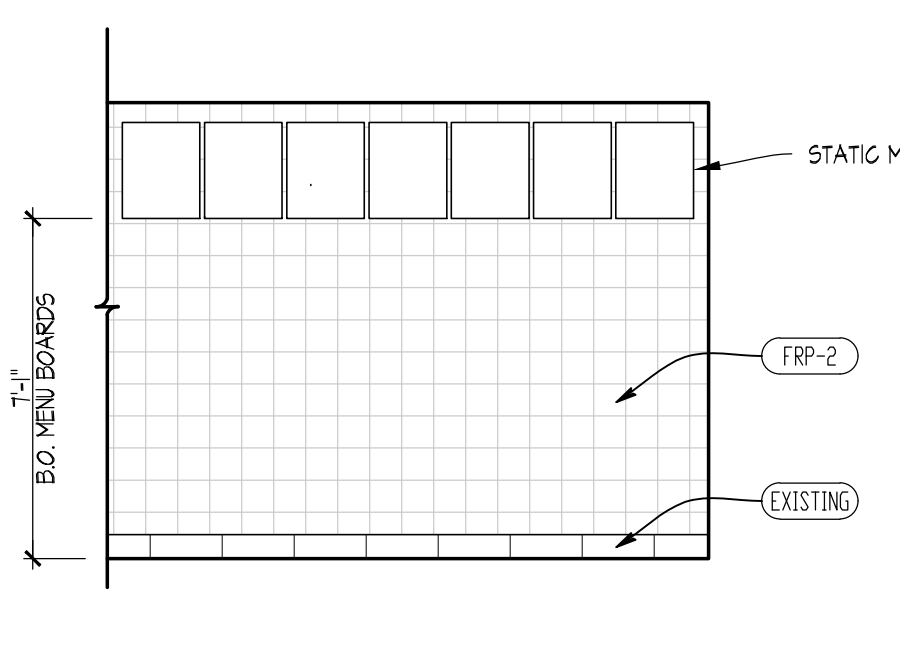


09 SERVING AREA
SCALE: 1/4" = 1'-0"

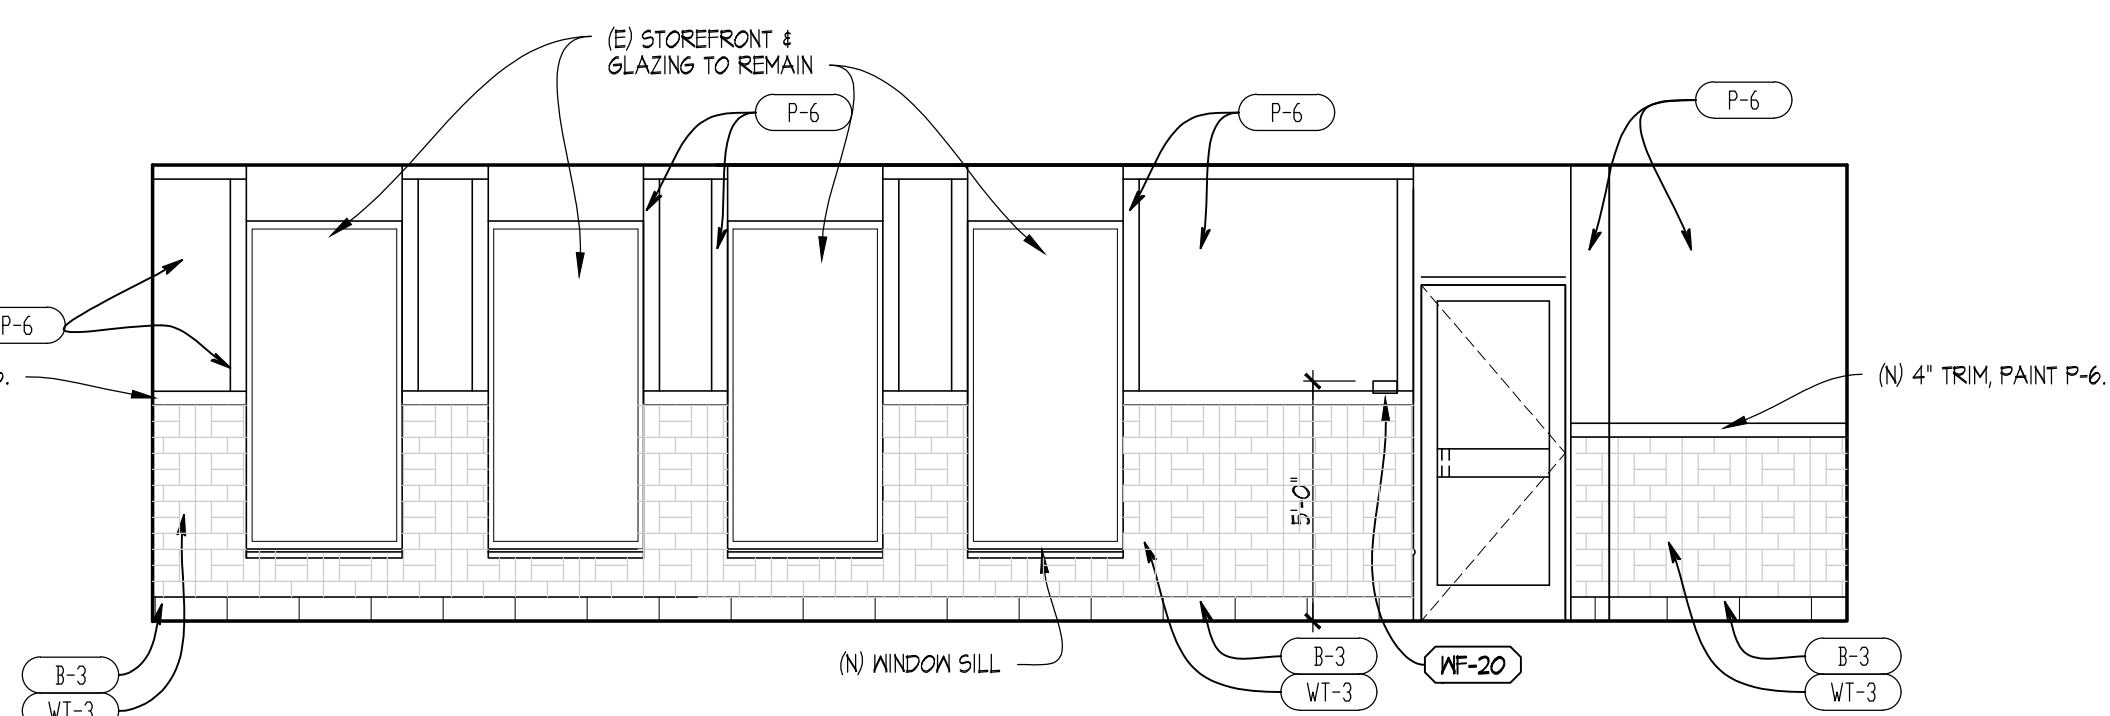


03 DINING ROOM
SCALE: 1/4" = 1'-0"

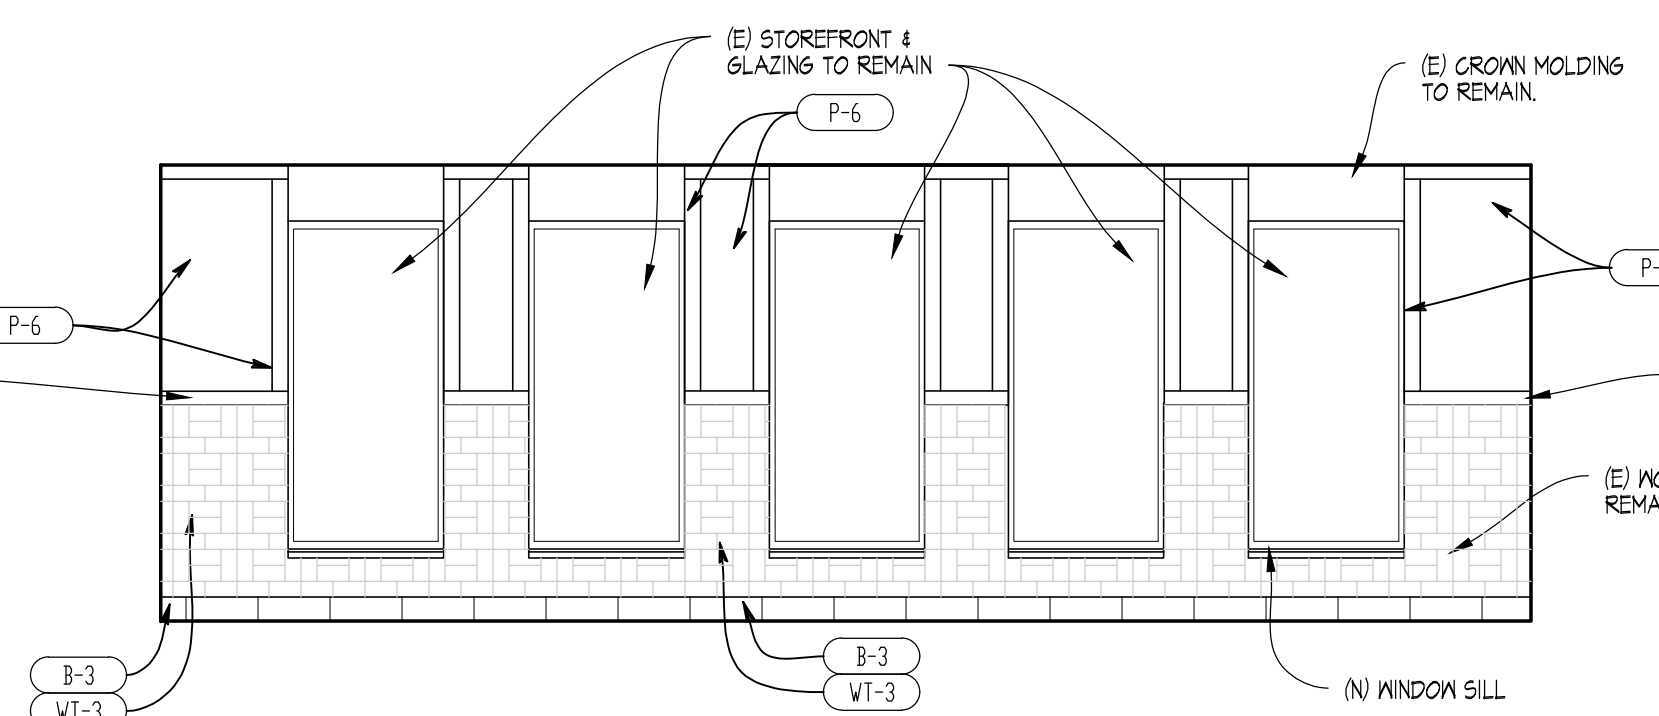


04 DINING ROOM
SCALE: 1/4" = 1'-0"

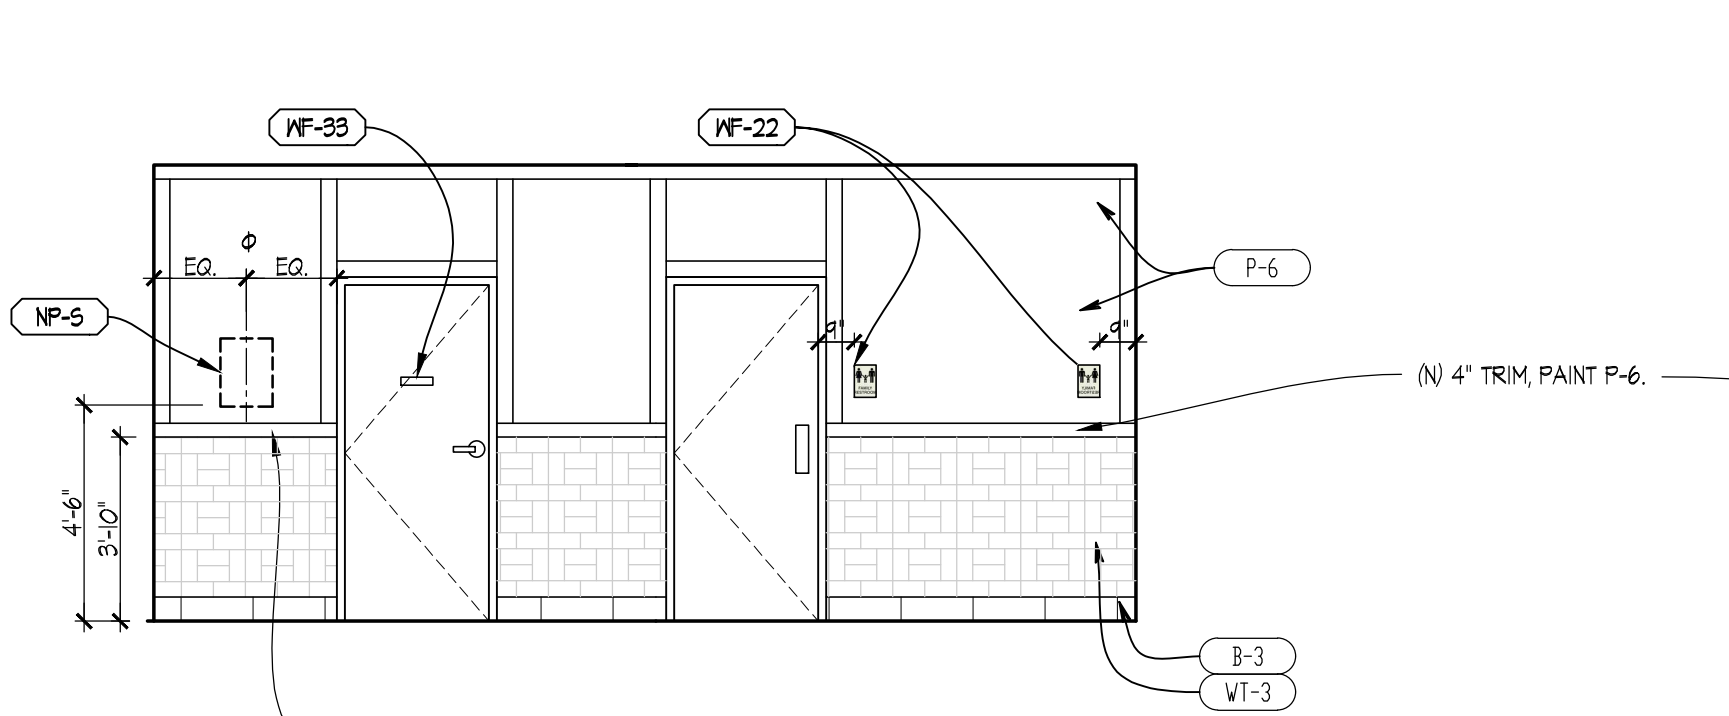

05 HALLWAY
SCALE: 1/4" = 1'-0"

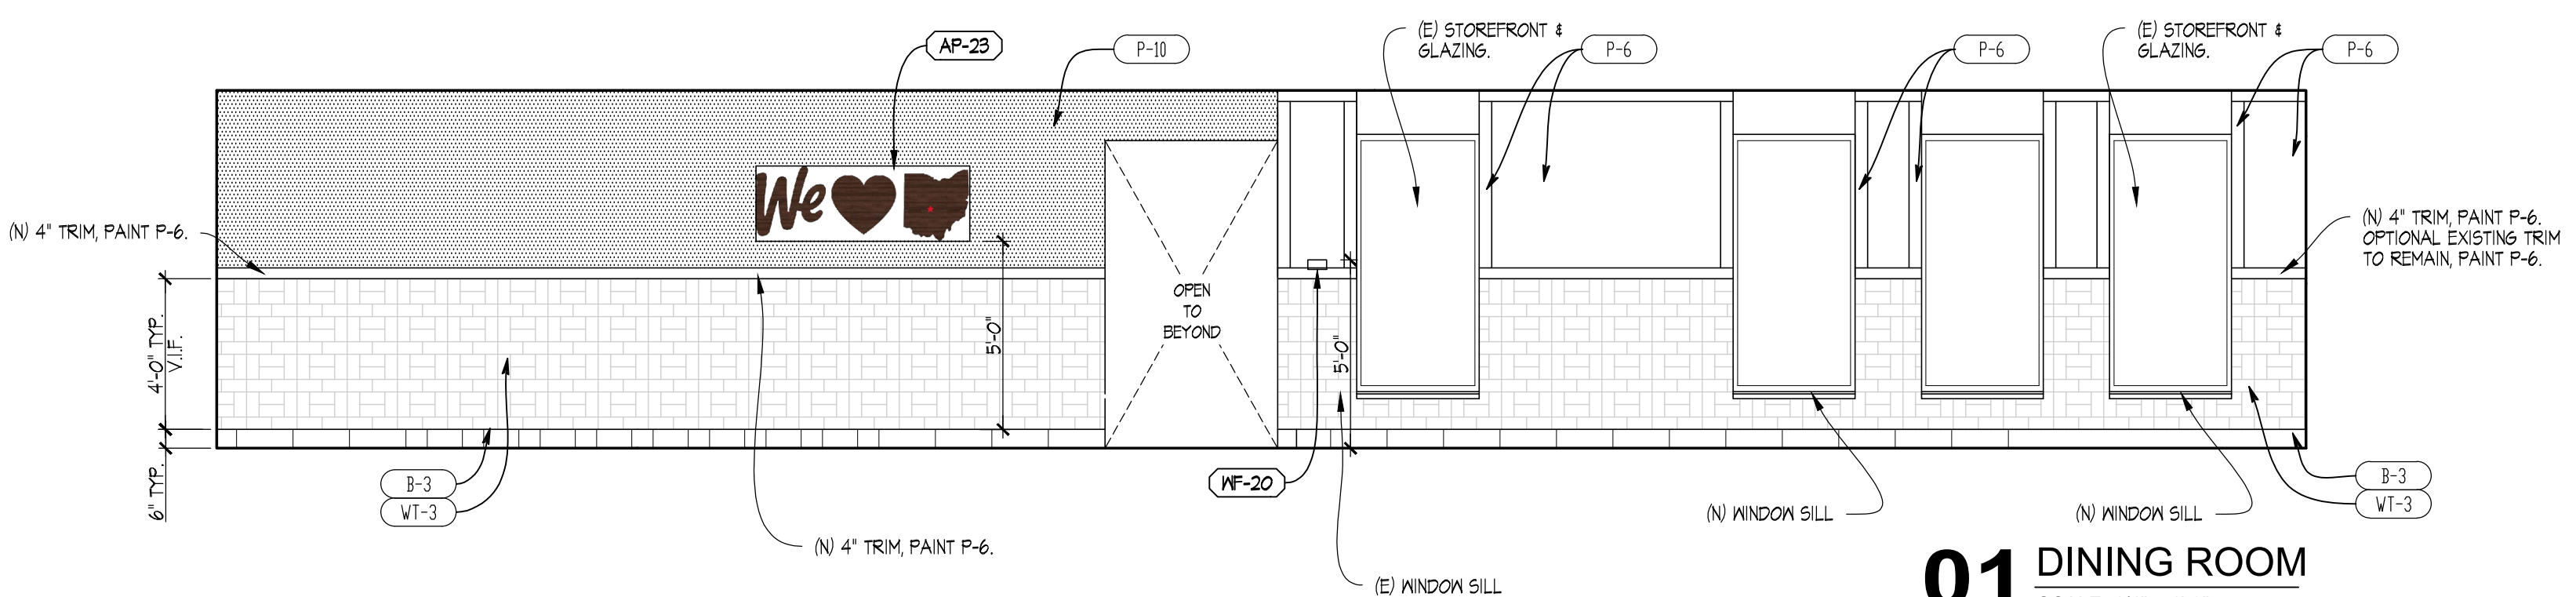

01 DINING ROOM
SCALE: 1/4" = 1'-0"

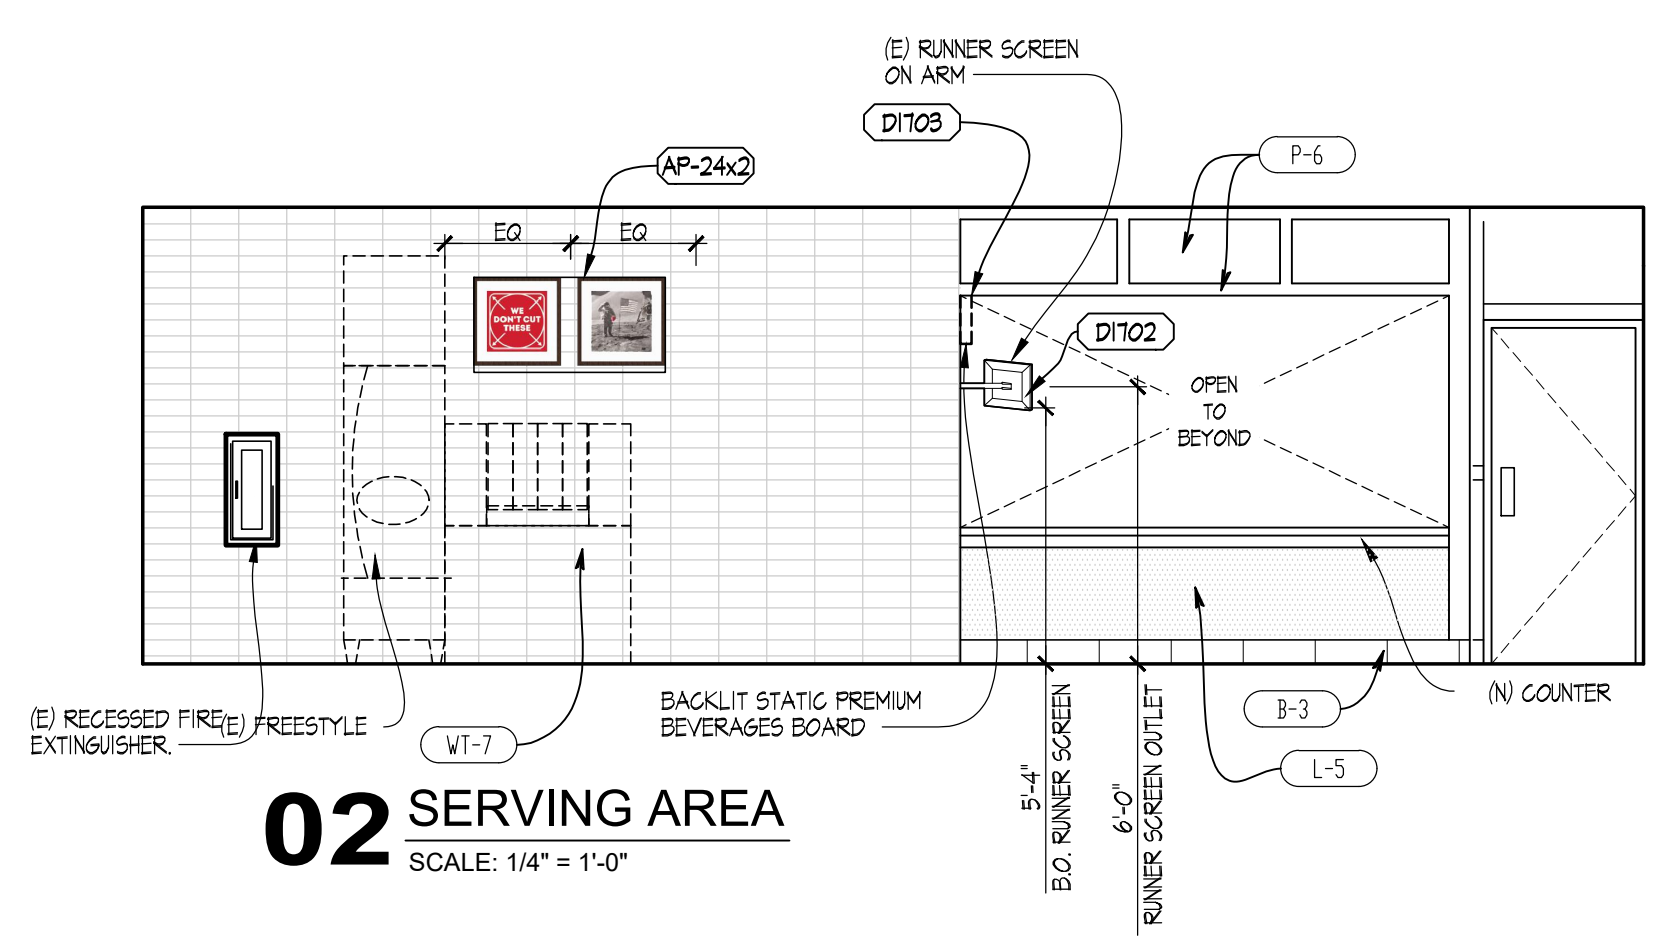

02 SERVING AREA
SCALE: 1/4" = 1'-0"

1/7/2022, 2:48 PM, C:\Users\poc\OneDrive - Linear Architecture, Inc\Desktop\WENDY'S\21-121 Starboard 507-00915 Tampa, FL (North Dale) (Refresh)Construction Documents\03_A7 INTERIOR ELEVATIONS.dwg, inhp