

SITE NUMBER:	07705
BUILDING TYPE:	CG3480
ASSET TYPE:	FREESTANDING
CLASSIFICATION:	REFRESH
OWNER:	STARBOARD
BASE VERSION:	2021 SPRING
UPGRADE CLASSIFICATION:	N/A
PROJECT YEAR:	2022
DESIGN TYPE:	(2.0) UM BRIGHT
DRAWING RELEASE:	2021 SPRING

Linear Architecture LLC
Philip Kemery,
 Architect
 4436 Harvest Hill Rd.
 Dallas, TX 75244
 PHONE: 972.929.9226




STARBOARD GROUP
 12540 W. ATLANTIC BLVD.
 CORAL SPRINGS, FL 33071
 OFFICE: (954)255-2266

Wendy's

#07705 (STARBOARD #511)
 1615 WEST KENNEDY BLVD.
 TAMPA, FL 33606

REV.	DATE	DESCRIPTION


ISSUE DATE: 12/29/2021
 PROJECT NUMBER: 21-122
 DRAWN BY: XXX
 CHECKED BY: XXX

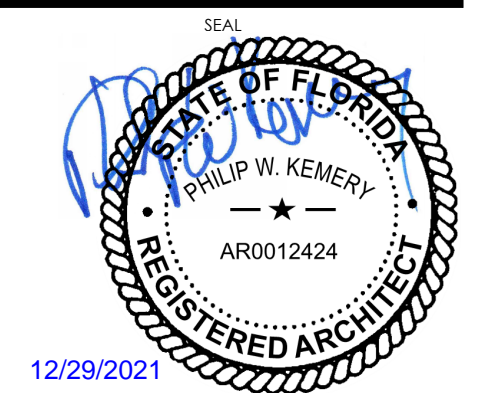


SHEET NAME
PLAN DETAILS & MISC. DETAILS

SHEET NUMBER


A4.2

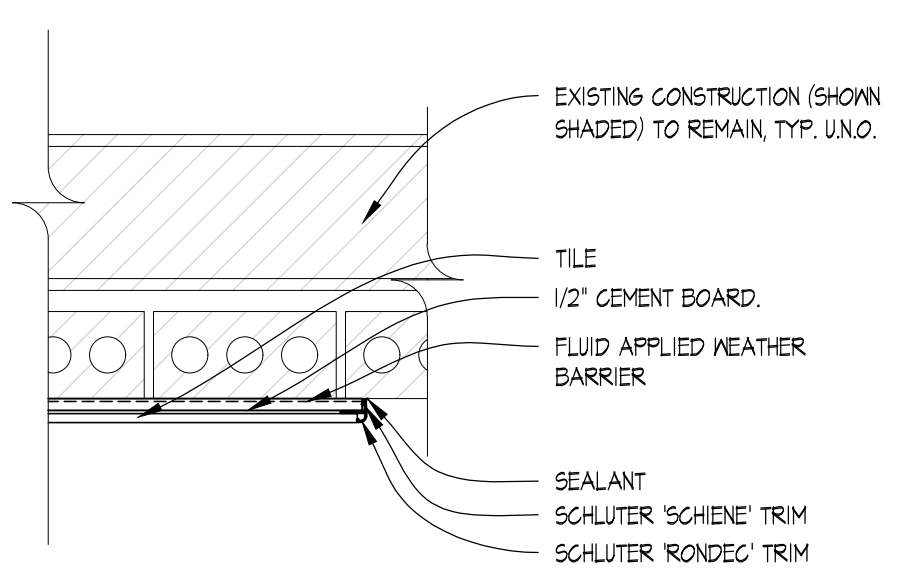


04 PLAN DETAIL
 SCALE: 1 1/2" = 1'-0"

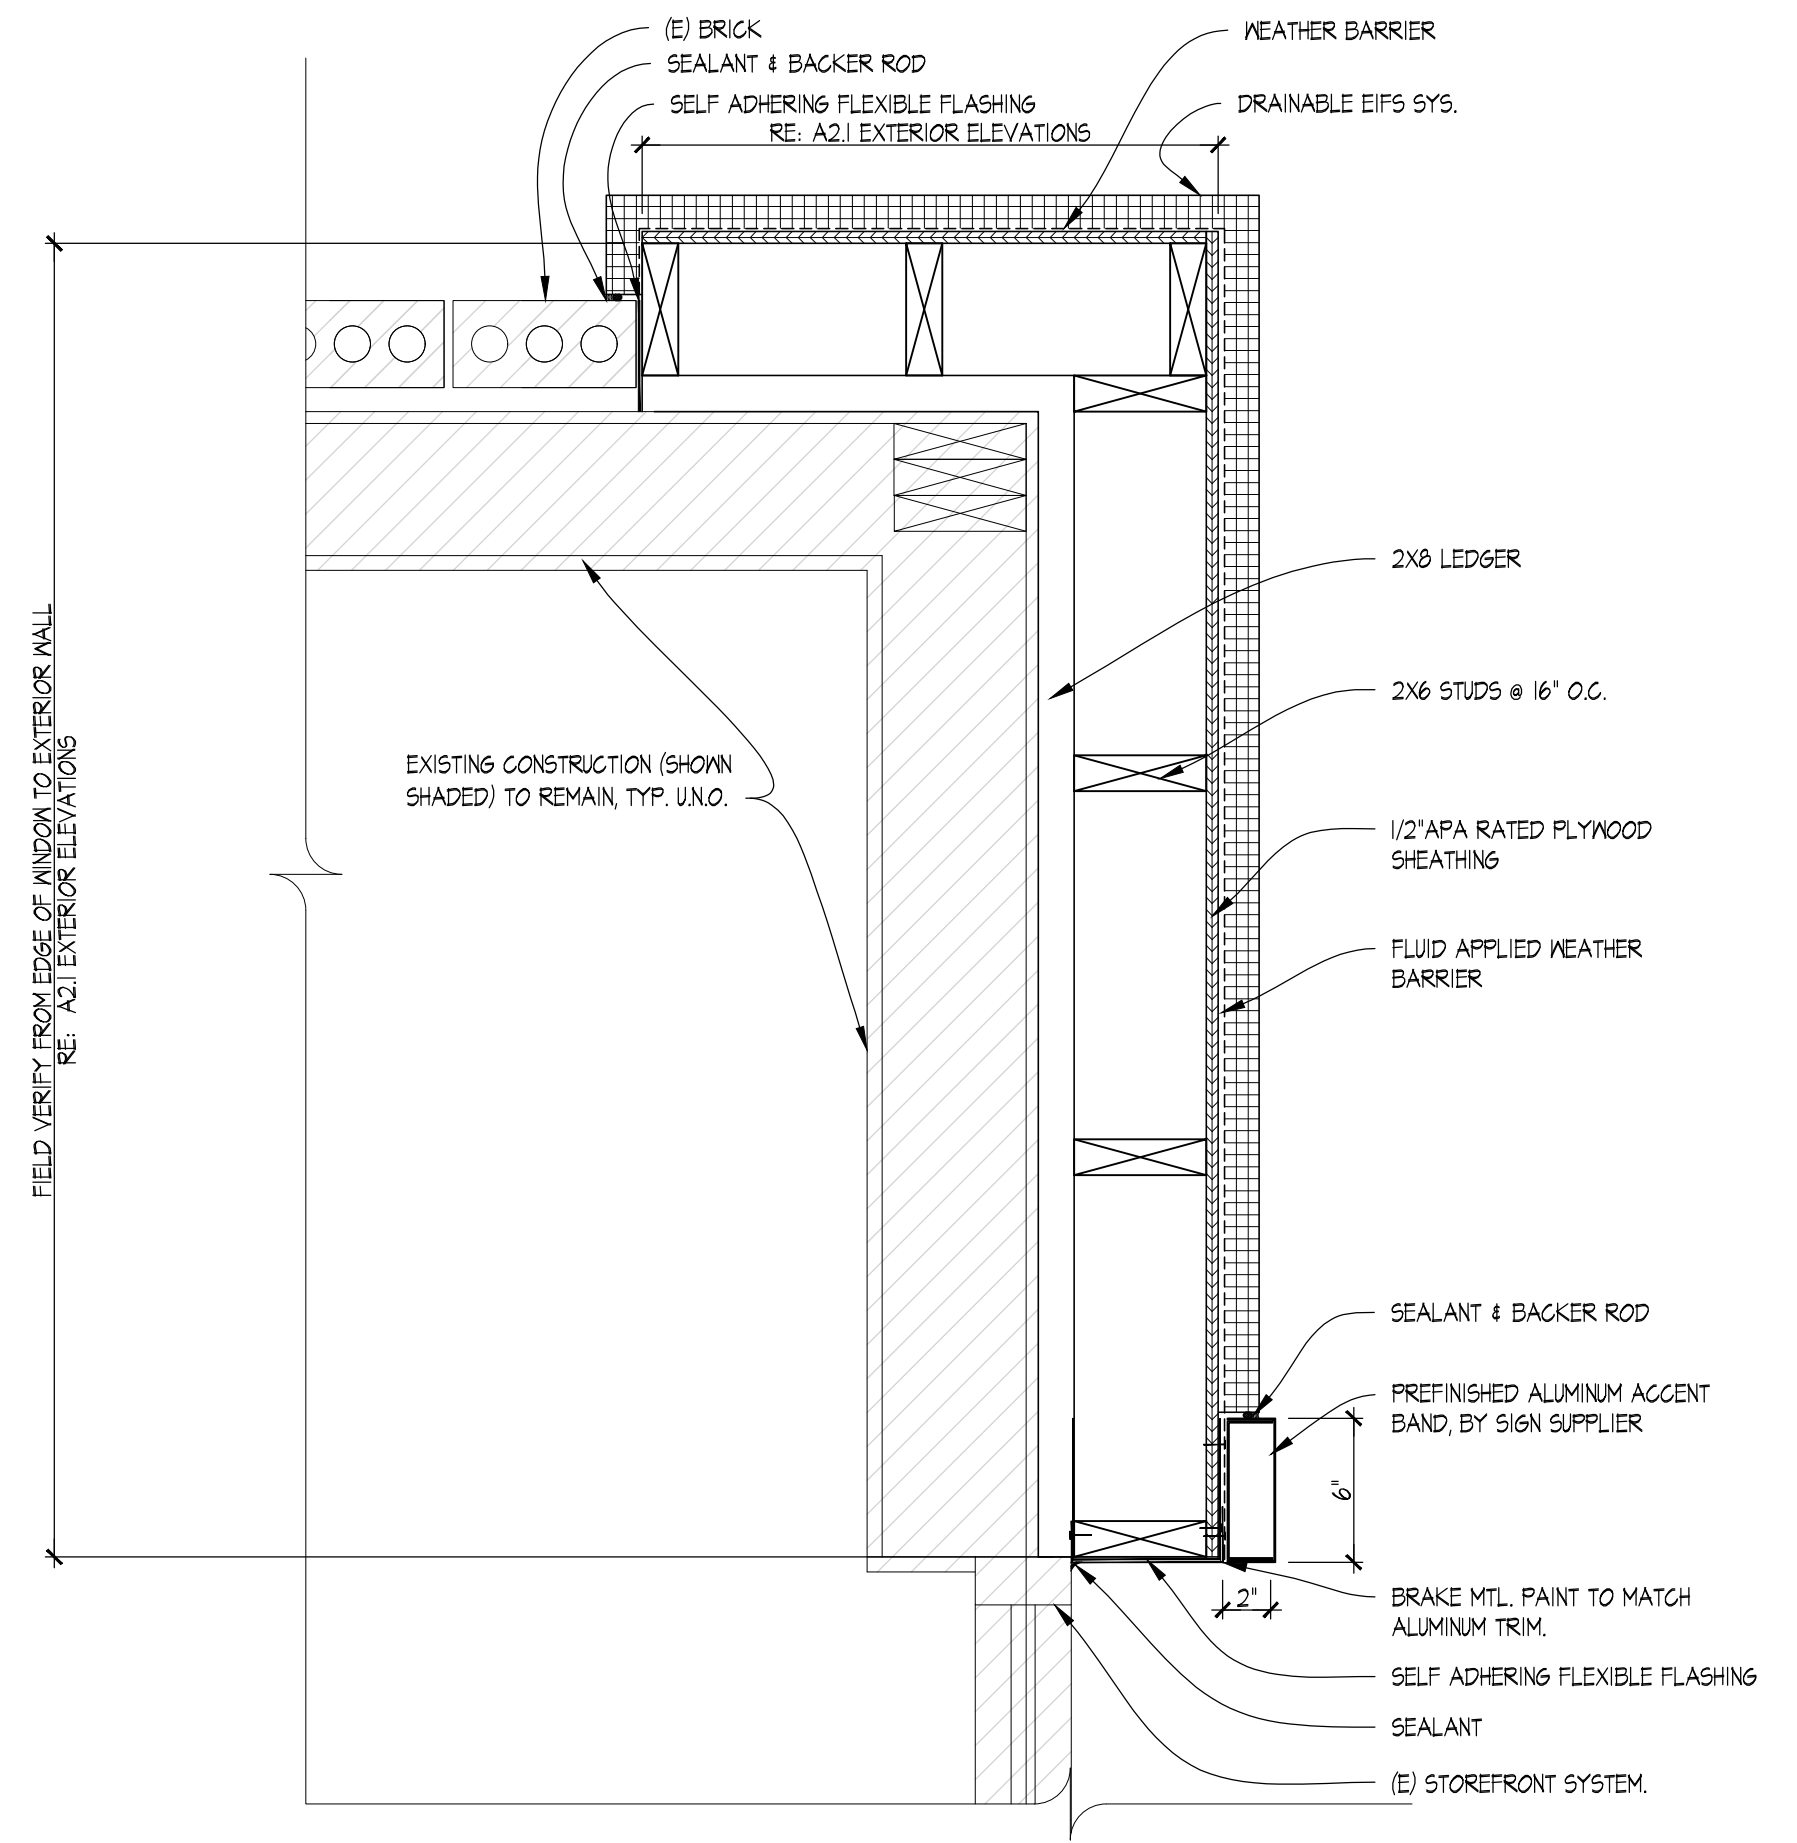

02 PLAN DETAIL EIFS
 SCALE: 1 1/2" = 1'-0"

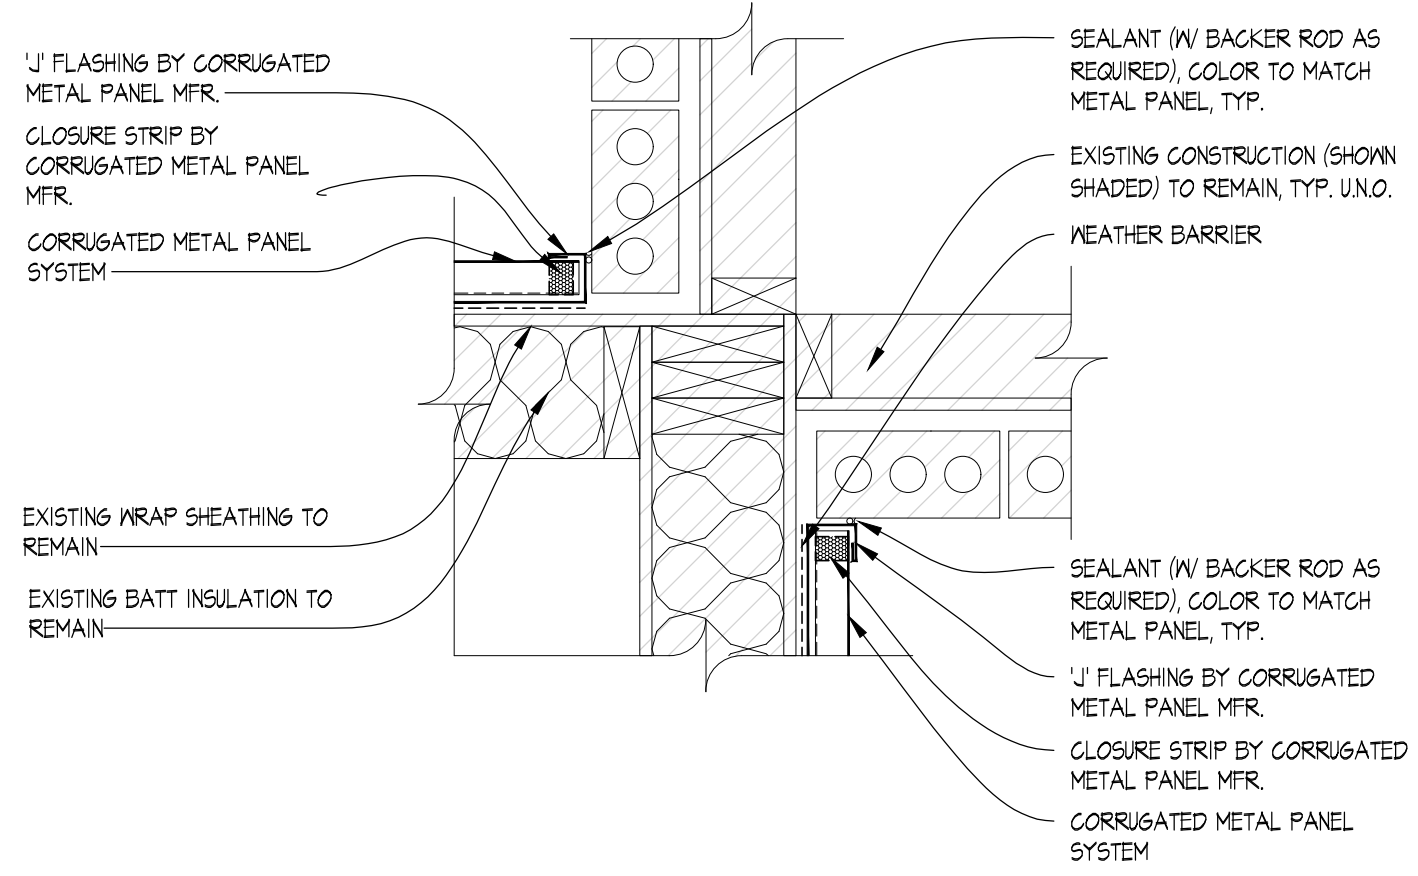


06 PLAN DETAIL
 SCALE: 1 1/2" = 1'-0"

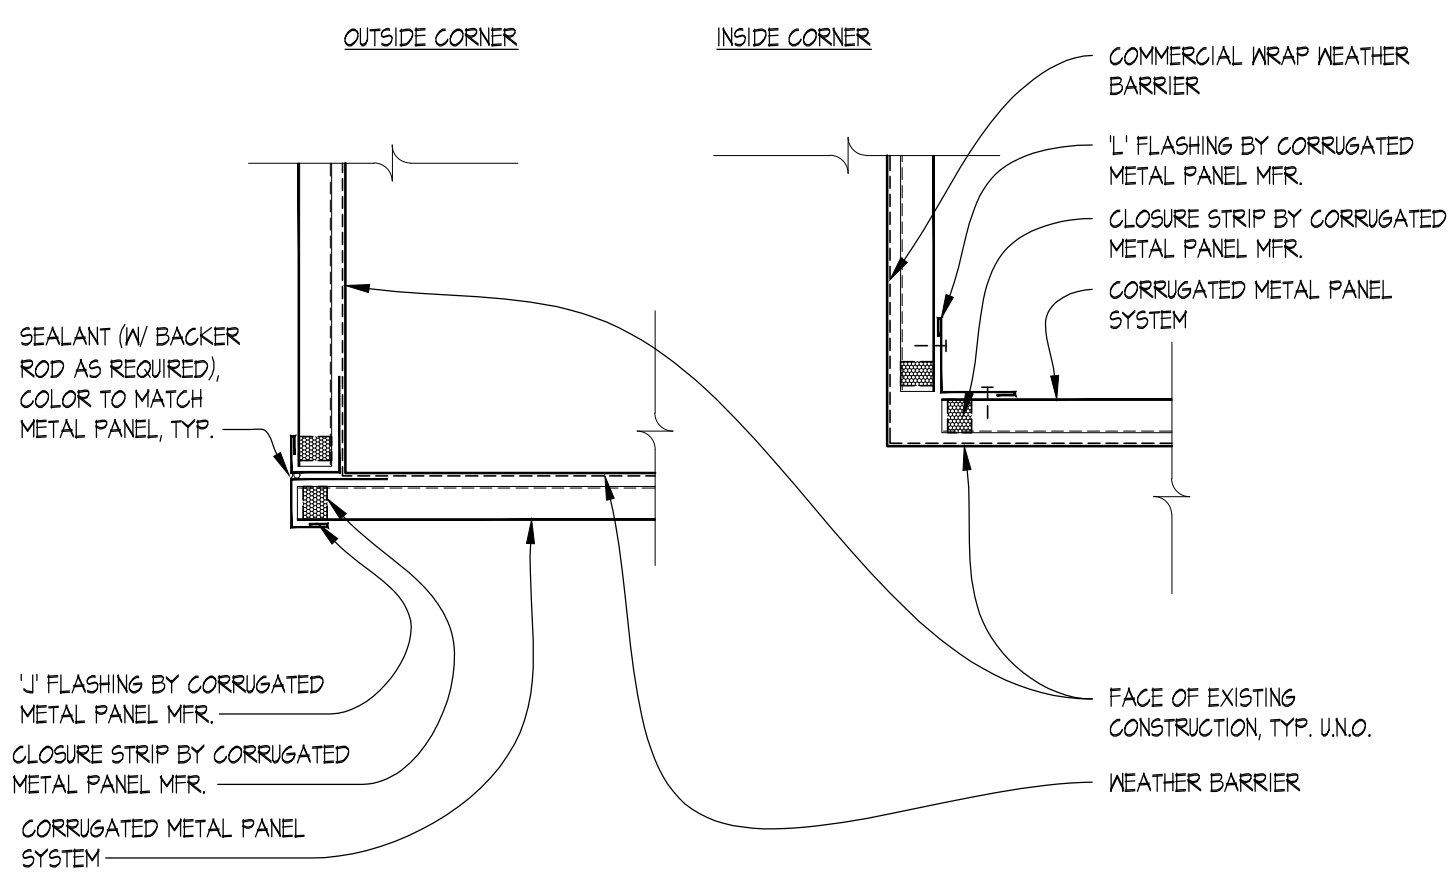

05 PLAN DETAIL
 SCALE: 1 1/2" = 1'-0"

03 NOT USED
 SCALE: 1-1/2" = 1'-0"

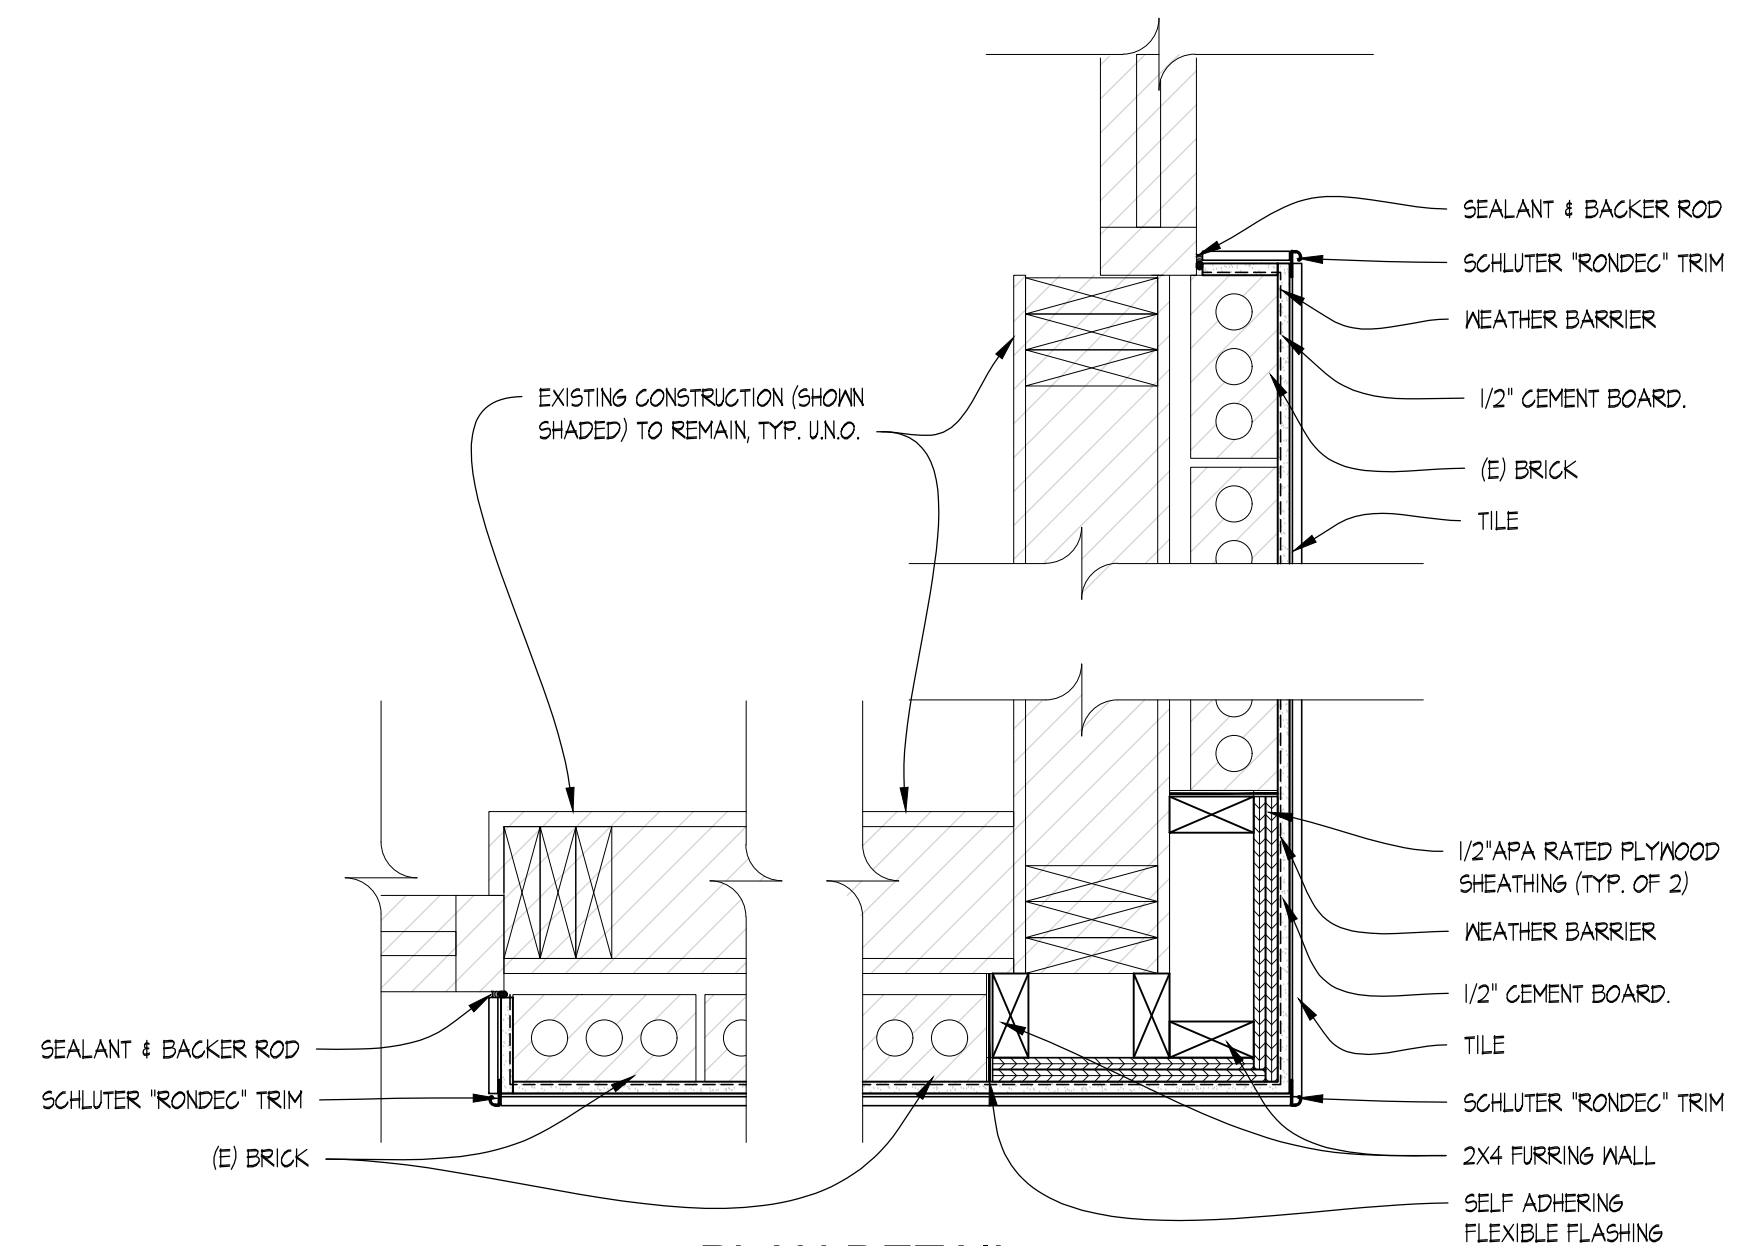

01 PLAN DETAIL
 SCALE: 1 1/2" = 1'-0"

12/30/2021 12:51 PM C:\Users\moffitt\Linear Architecture - Public\WENDY'S\122 Starboard 511\7705 Tampa, FL W Kemery (Refresh)\Construction Documents\03_A4.2_DETAILS.dwg.martin