

SITE NUMBER: 01325  
 BUILDING TYPE: 3076  
 ASSET TYPE: FREE STANDING  
 CLASSIFICATION: REFRESH  
 OWNER: STARBOARD  
 BASE VERSION: 2021 SUMMER  
 UPGRADE CLASSIFICATION: N/A  
 PROJECT YEAR: 2021  
 DESIGN TYPE: (2.0) UM BRIGHT  
 DRAWING RELEASE: SUMMER 2021

Linear Architecture LLC  
 Philip Kemery,  
 Architect  
 4436 Harvest Hill Rd.  
 Dallas, TX 75244  
 PHONE: 972.929.9226



STARBOARD GROUP  
 12540 W. ATLANTIC BLVD.  
 CORAL SPRINGS, FL 33071  
 OFFICE: (954)255-2266

PROJECT TYPE: 3076  
 REFRESH

**Wendy's**  
 #01741 (STARBOARD #463)  
 2650 W. NEW HAVEN AVE.  
 MELBOURNE, FL 32904


REV.	DATE	DESCRIPTION

ISSUE DATE: 01/14/2021

PROJECT NUMBER: 21-124

DRAWN BY: XXX

CHECKED BY: XXX

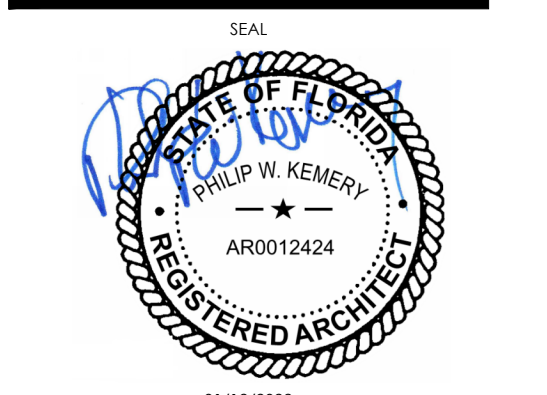


SHEET NAME  
 PLAN DETAILS &  
 MISC. DETAILS


SHEET NUMBER

**A4.2**


EIFS

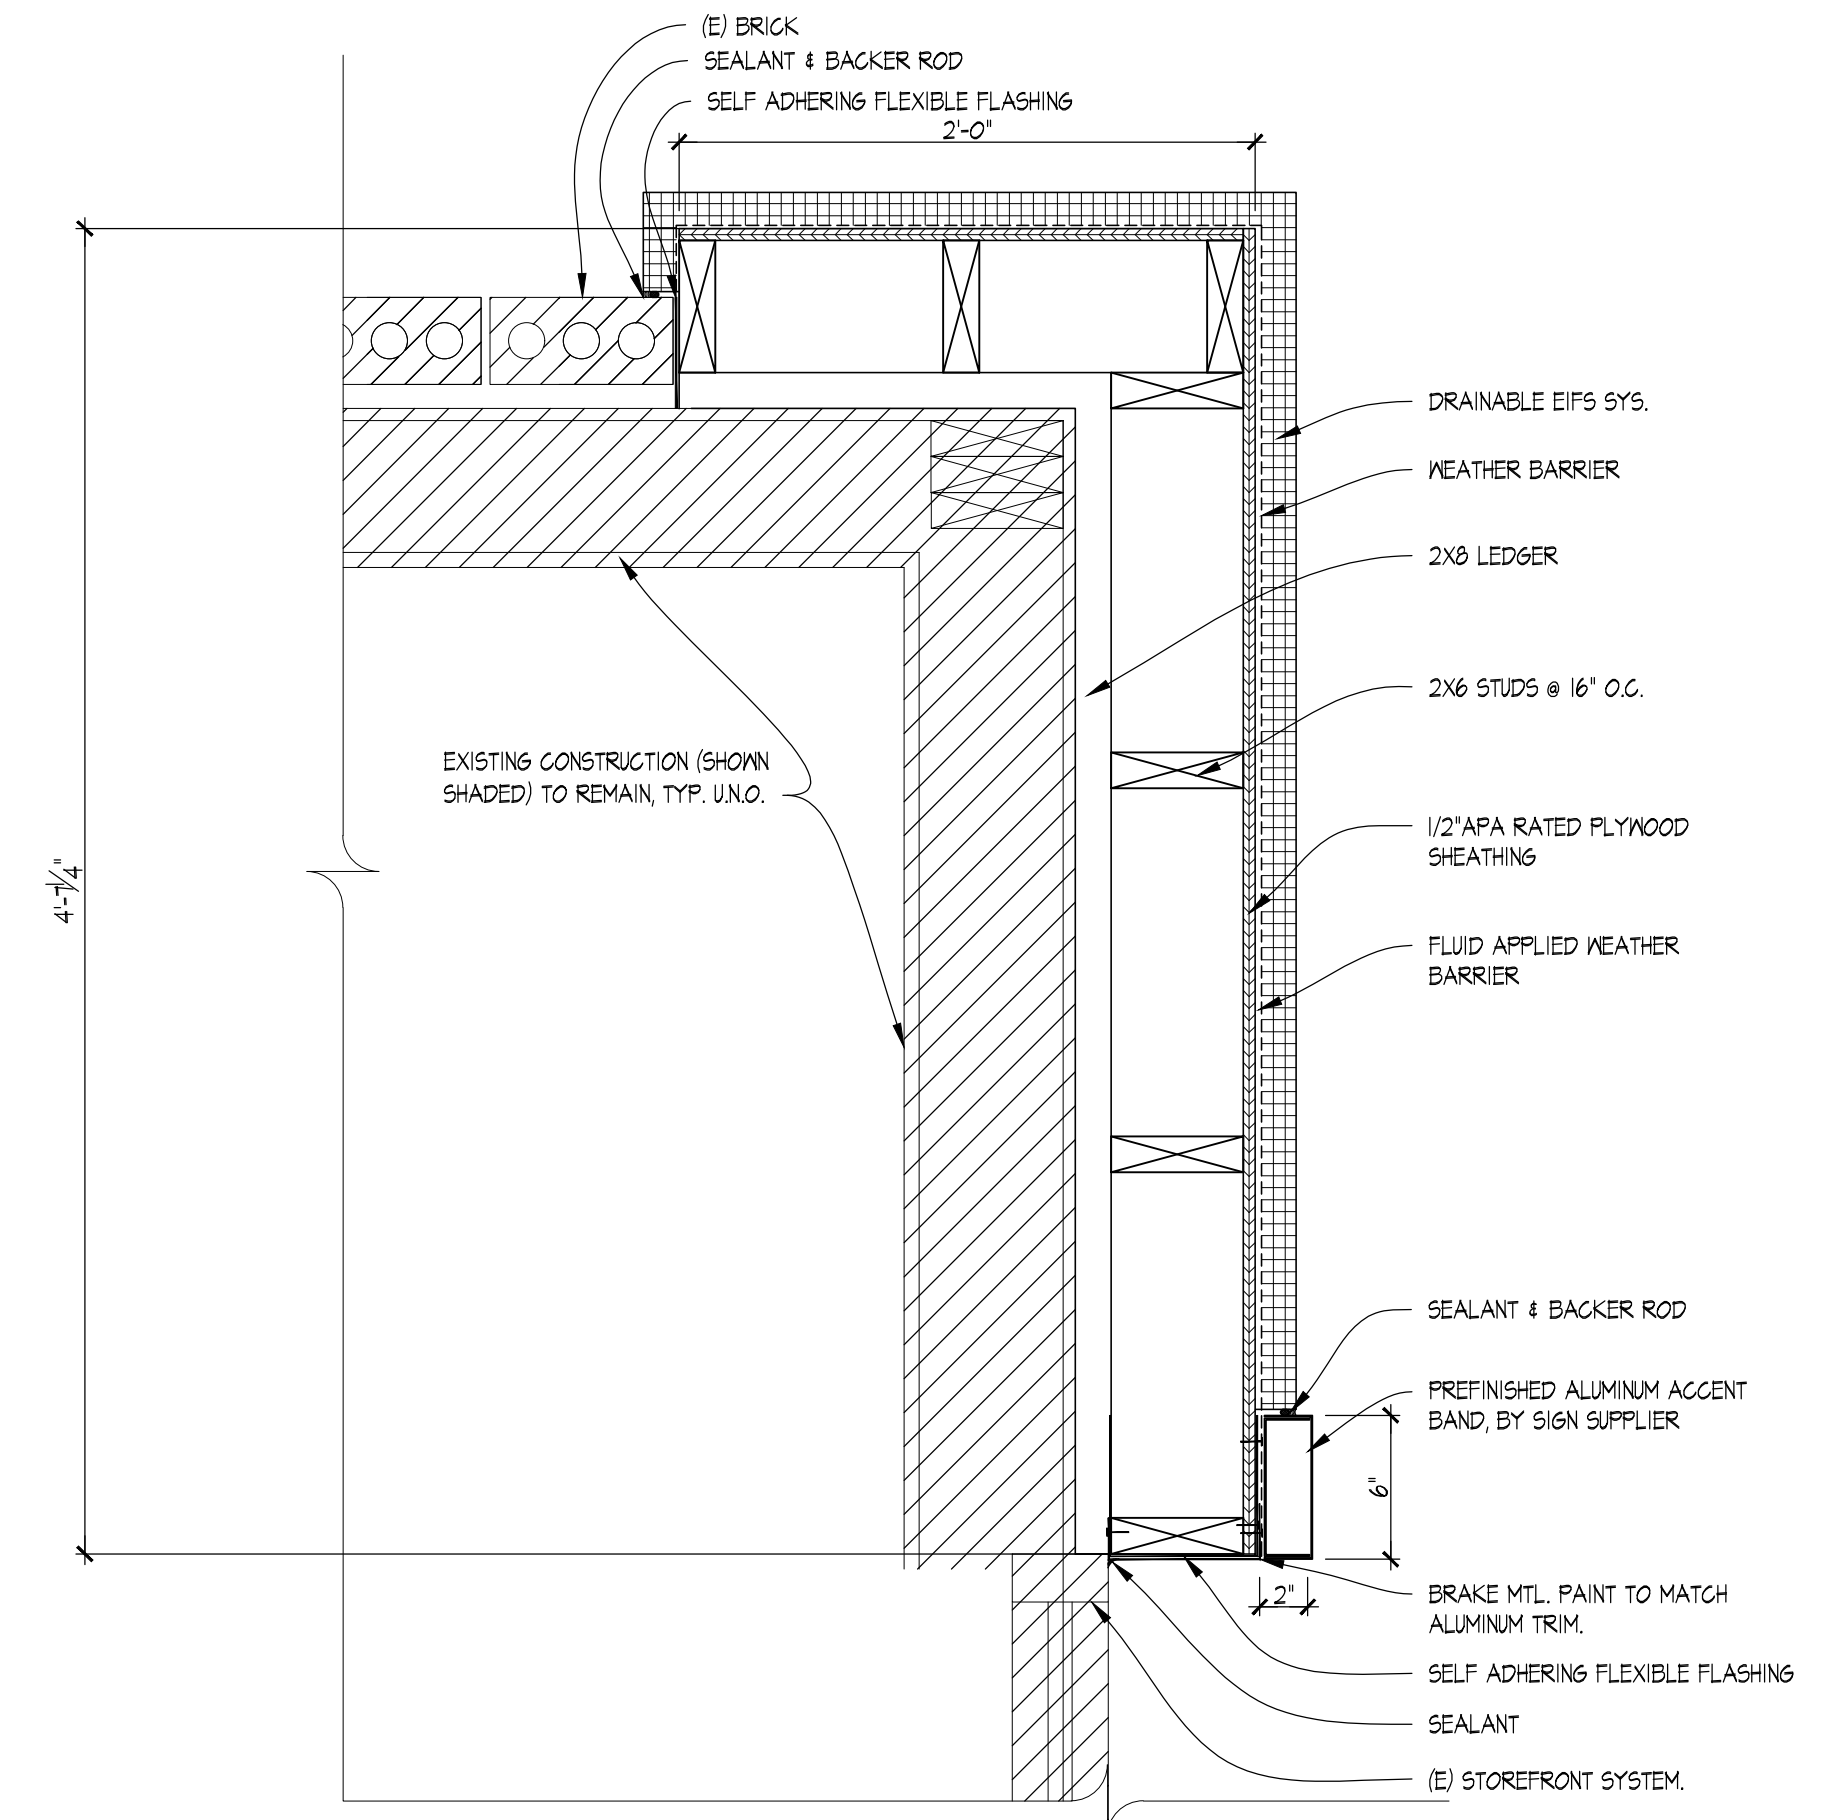


**02 PLAN DETAIL EIFS**  
 SCALE: 1 1/2" = 1'-0"

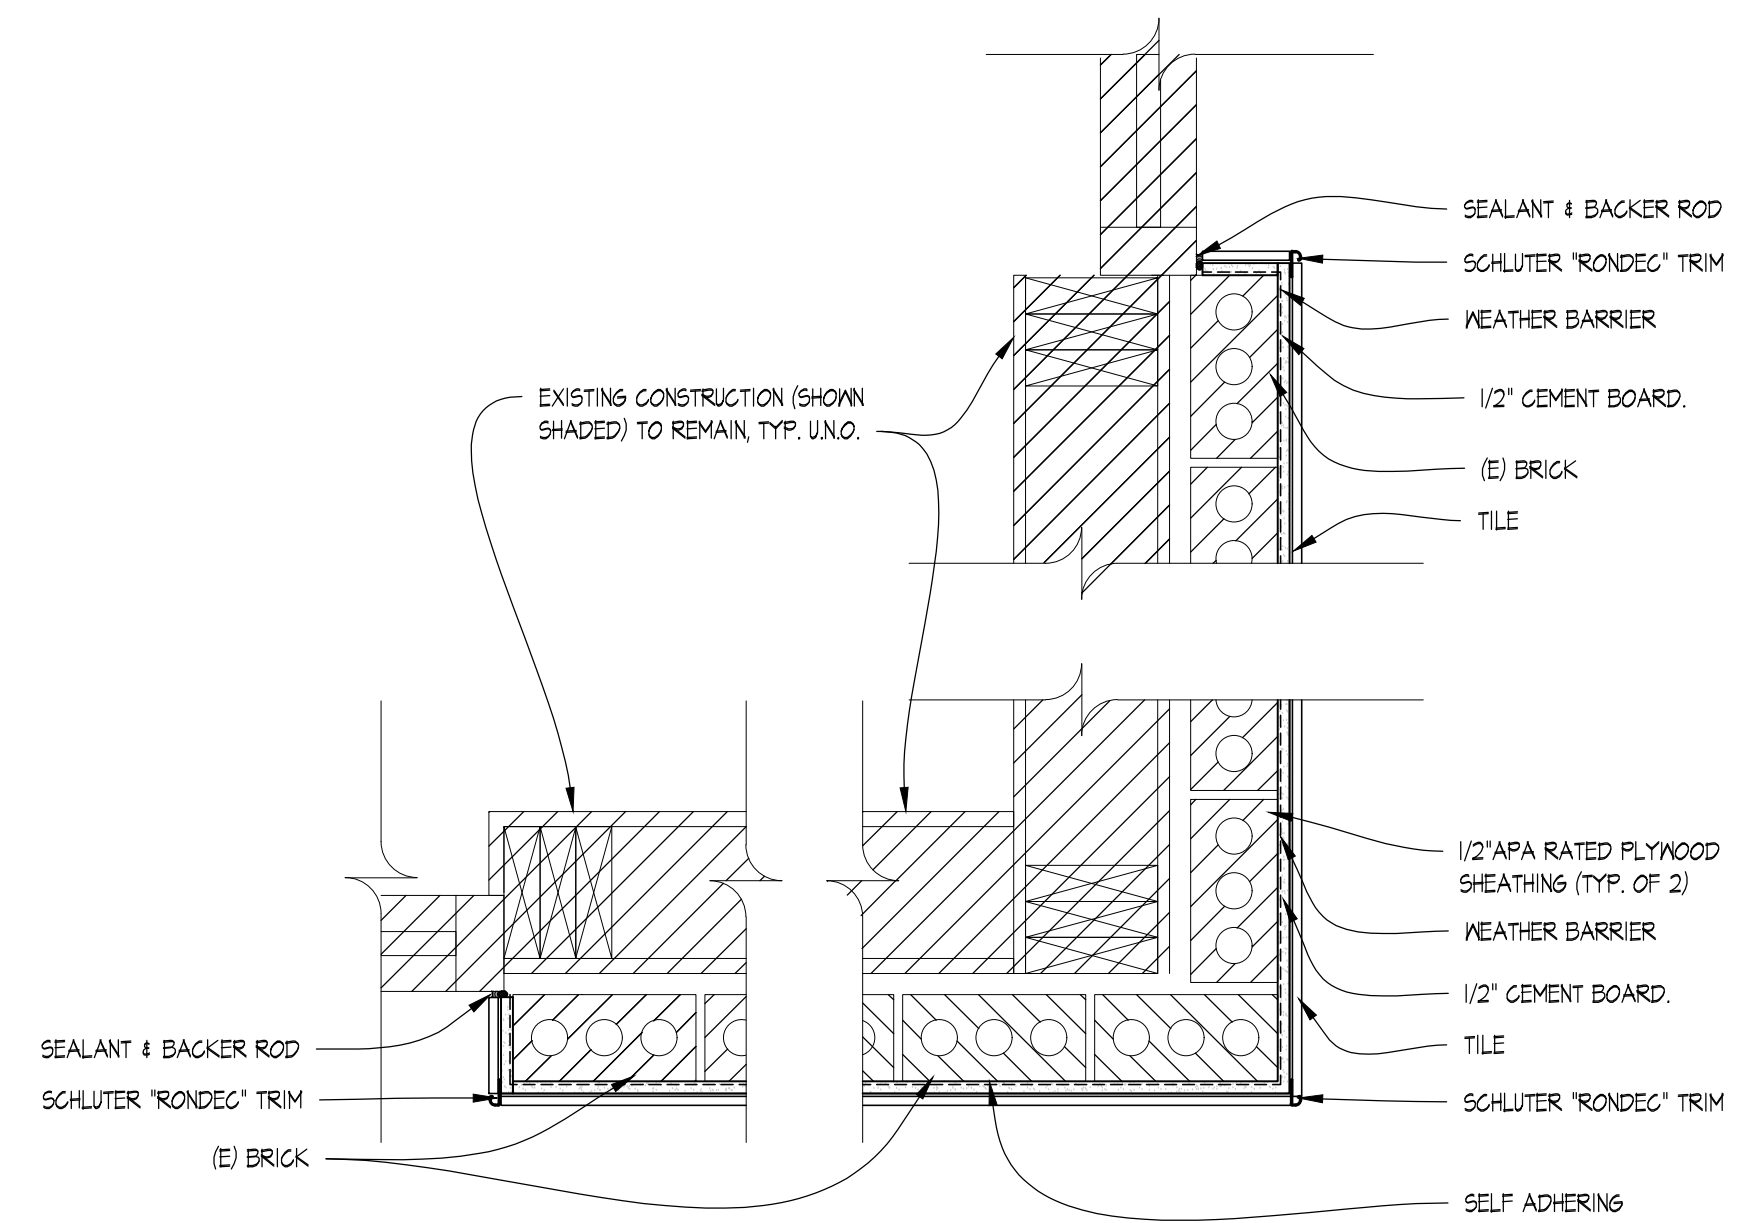


**01 PLAN DETAIL**  
 SCALE: 1 1/2" = 1'-0"

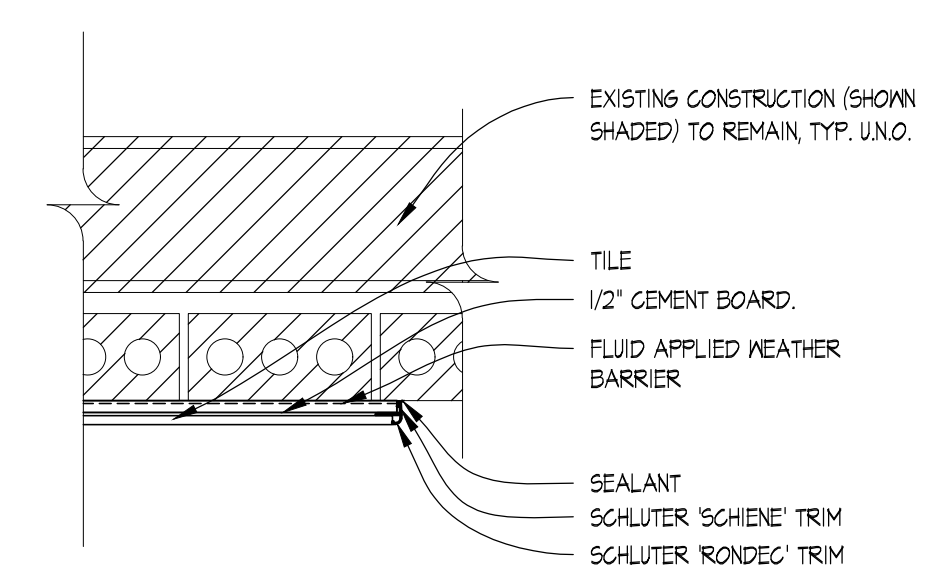


**04 PLAN DETAIL**  
 SCALE: 1 1/2" = 1'-0"

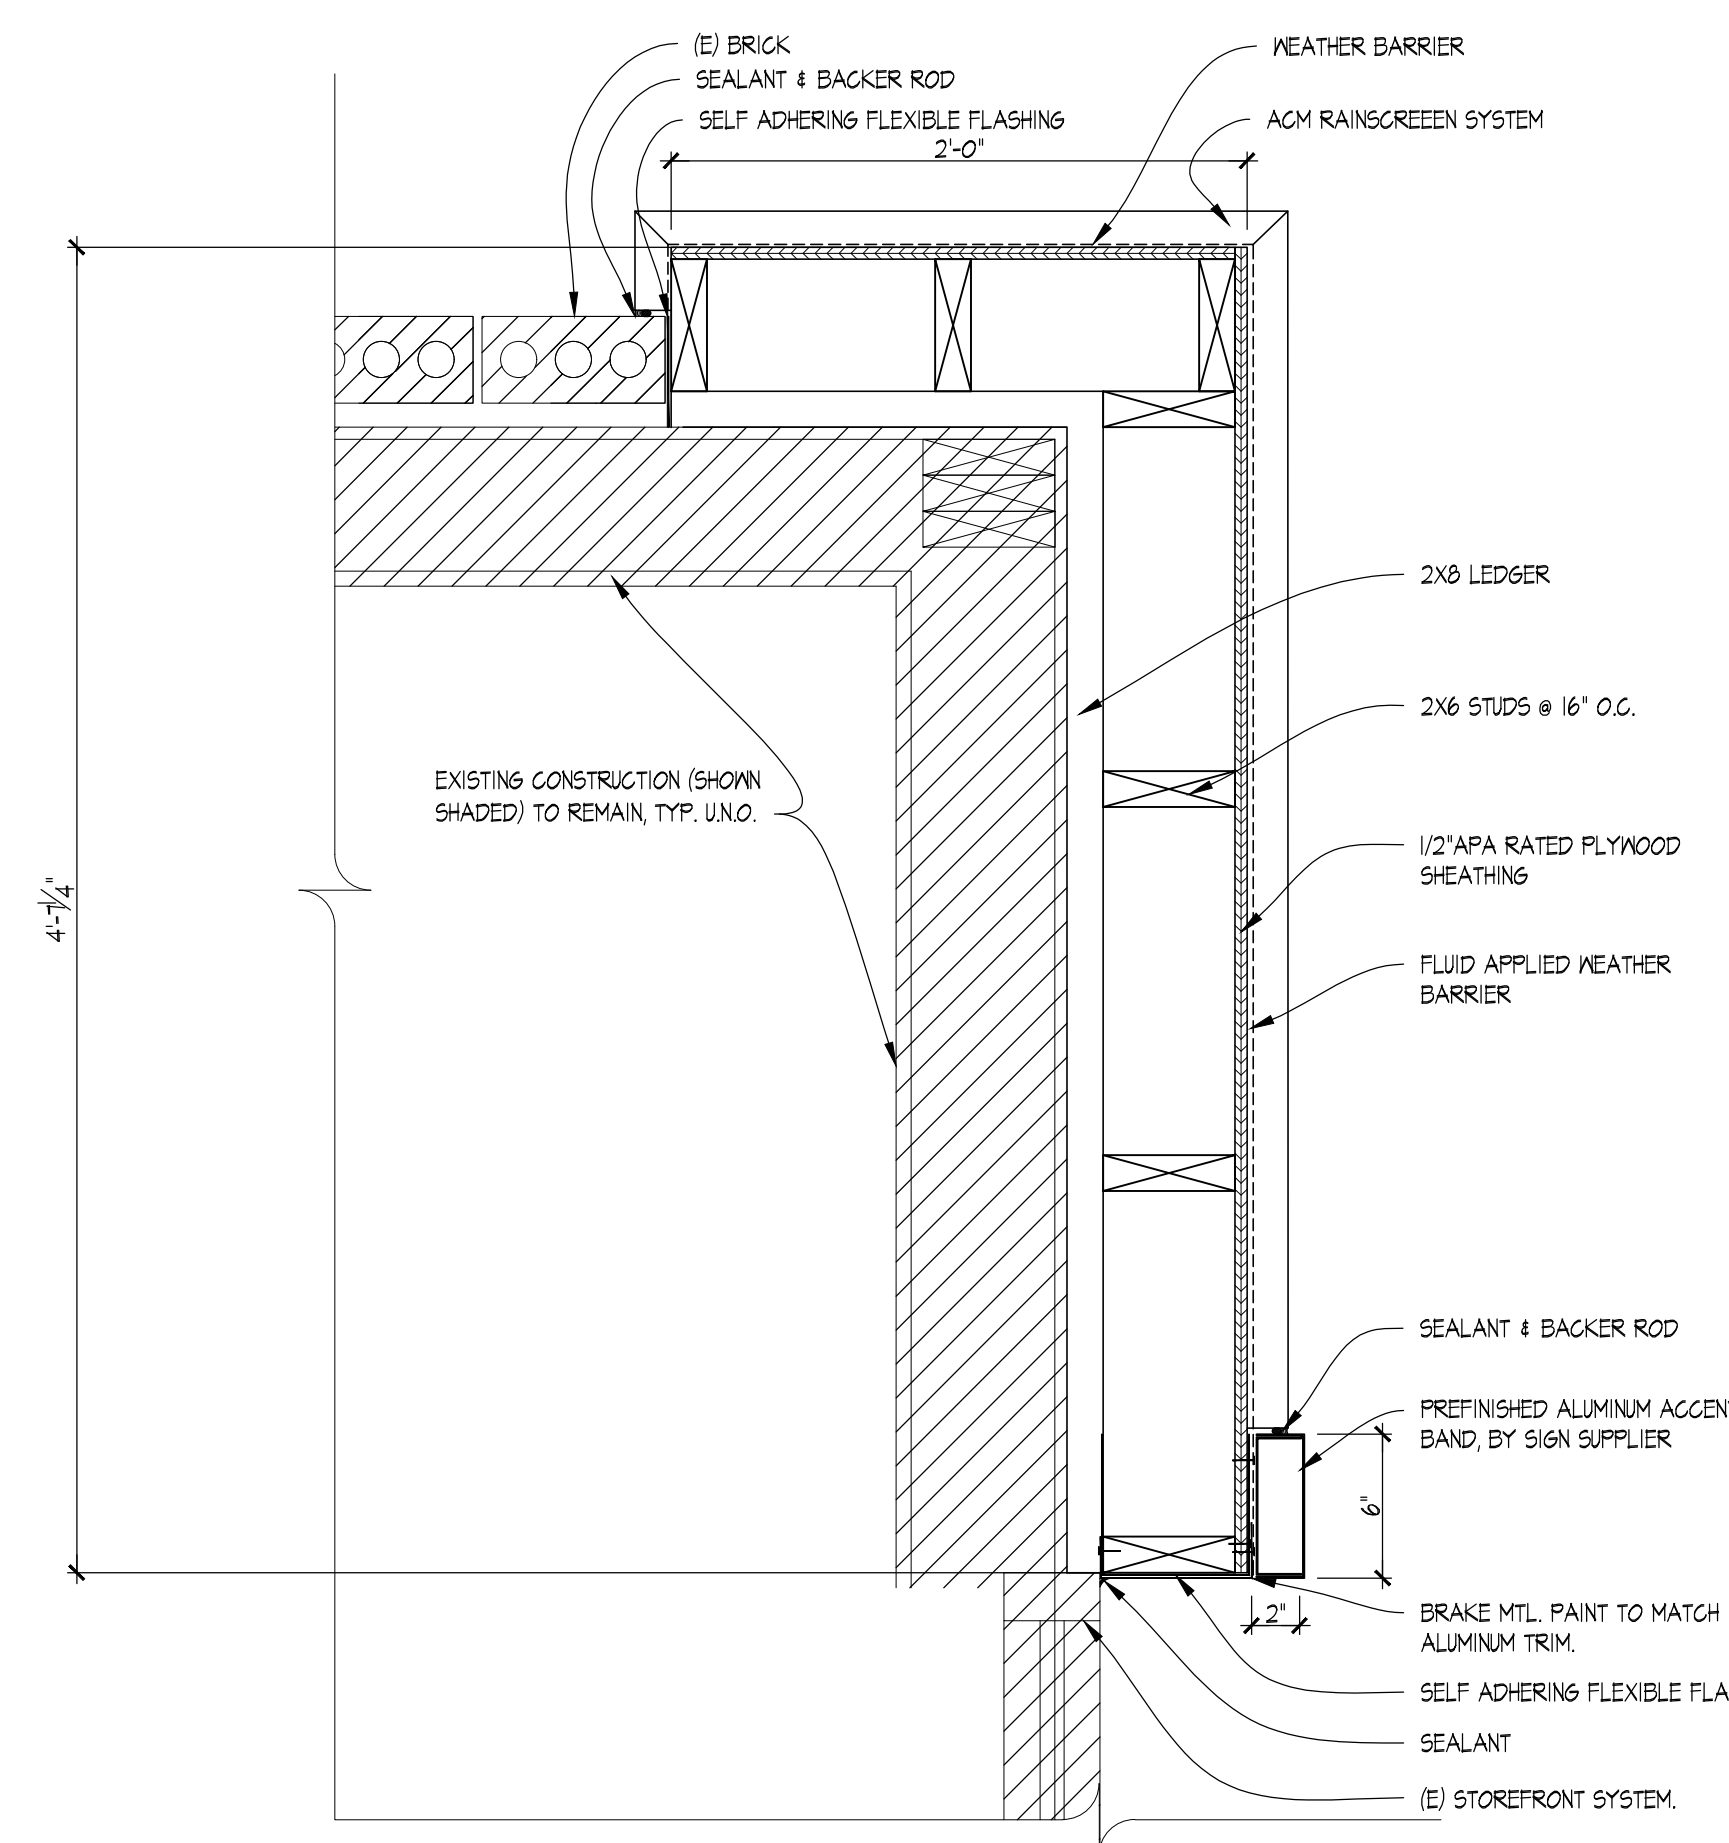

**03 PLAN DETAIL ACM**  
 SCALE: 1-1/2" = 1'-0"

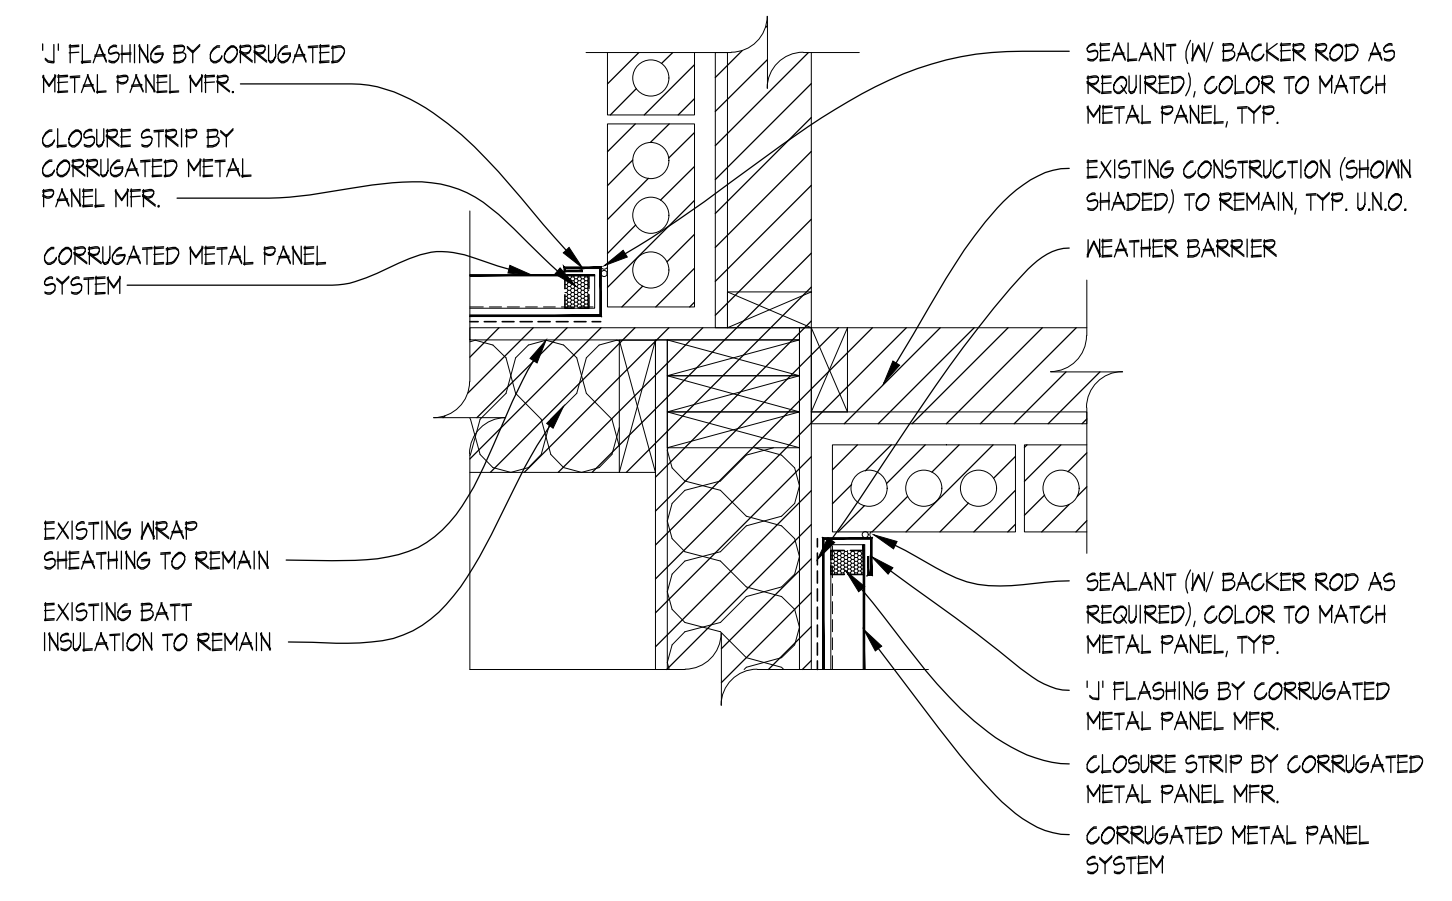

**06 PLAN DETAIL**  
 SCALE: 1 1/2" = 1'-0"

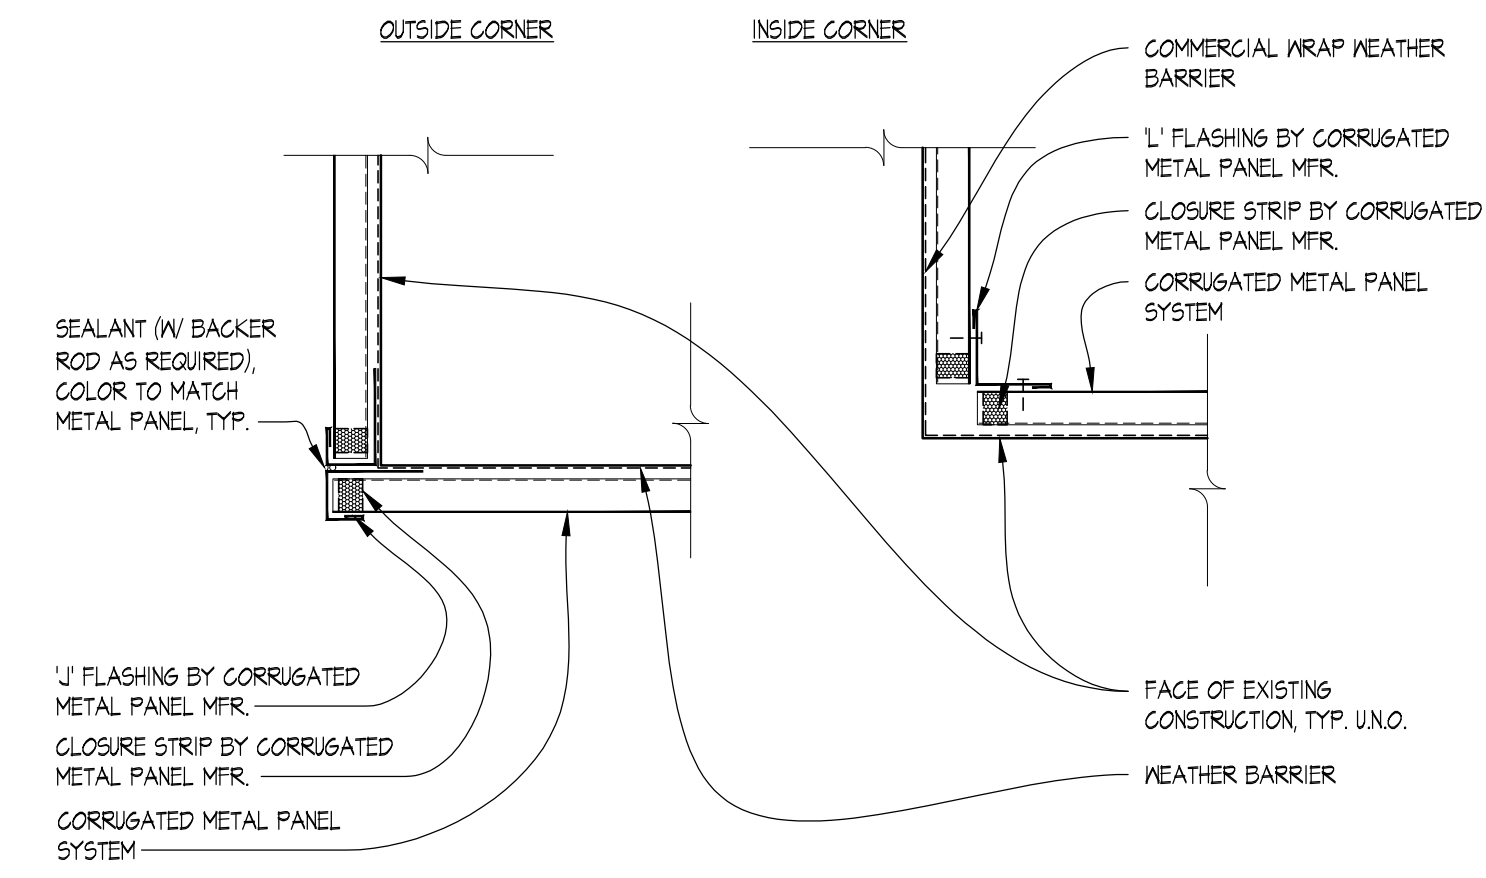

**05 PLAN DETAIL**  
 SCALE: 1 1/2" = 1'-0"

1/12/2022, 1:39 PM, C:\Users\jking\OneDrive - Linear Architecture, Inc\Public\WENDY'S\21-124 Starboard #463\01741 Melbourne, FL (New Haven)\Refresh\Construction Documents\A4.2 - Details.dwg, lingo