


THE IDEAS AND DESIGN CONCEPTS EXPRESSED HEREIN AND THE GRAPHICALLY DISPLAYED ARRANGEMENT OF THEIR COMPONENTS REPRESENTED BY THIS DRAWING HAVE BEEN DEVELOPED FOR THE EXCLUSIVE USE OF THE SPECIFIED PROJECT AND ARE THE SOLE PROPERTY OF JMP Design & Build, Inc. INCORPORATED. A CONVEYANCE OR DISCLOSURE OF THE IDEAS DESIGN CONCEPTS OR USE OF ANY GRAPHICALLY DISPLAYED ARRANGEMENTS OF THE COMPONENTS SHALL BE AT THE DISCRETION AND ONLY THROUGH THE EXPRESSED WRITTEN CONSENT OF JMP Design & Build, Inc. ALL MATERIALS HEREIN ARE PROPRIETARY AND COPYRIGHTED ARCHITECTURAL SEAL

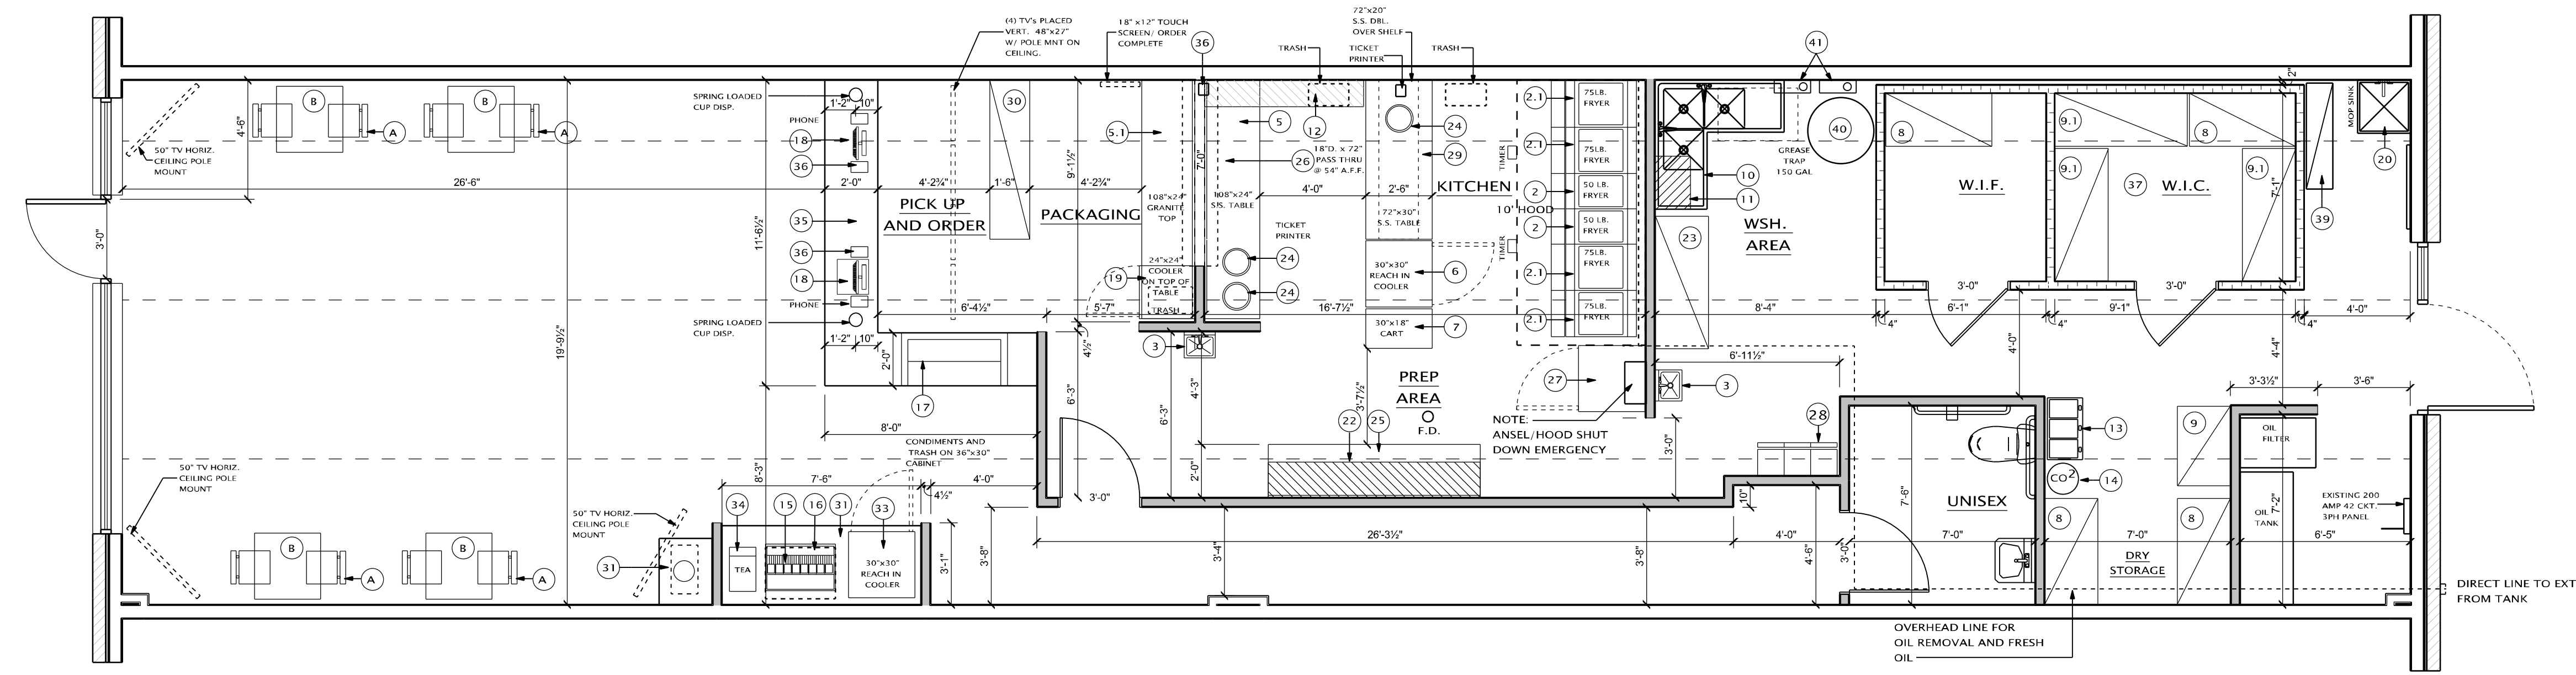

EQUIPMENT PLAN

SCALE: 1/4" = 1'-0"

EQUIPMENT SUPPLIER MUST PROVIDE SHOP DRAWINGS FOR CUSTOM EQUIPMENT/ PREP. TABLES/ DISHWASH AREA/ & SHELVING

MILWORK SCHEDULE		
NO.	QTY.	DESCRIPTION
A	8	STANDARD DINING CHAIR (STYLE BY OWNER)
B	4	2-PERSON, 30"x30"x30" Hgt. WOOD TOP TABLE
C		
D		

- NOTES:
- PROVIDE TRASH CONTAINER AND SOAP DISPENSER FOR ALL HAND WASHING SINKS.
 - PROVIDE ASSE 1022 BACKFLOW PROTECTION DEVICE, PRECEDED BY A SCREEN OF AT LEAST 100 MESH, IS REQUIRED ON THE WATER TO THE CARBONATED BEVERAGE MACHINE.
 - WATER LINES TO ANY COFFEE MACHINES AND NON-CARBONATED BEVERAGE DISPENSERS SHALL BE PROTECTED AGAINST BACKFLOW BY BEING EQUIPPED WITH ASSE 1022 LISTED VENTED DOUBLE CHECK BACKFLOW PREVENTERS, OR AIR GAP.
 - PROVIDE SPLASH GUARDS OF LEAST 12" IN HT. BETWEEN HAND SINKS OR DUMP SINKS AND ANY FOOD CONTACT SURFACES OR CLEAN EQUIPMENT/ UTENSILS LOCATED WITHIN 18", INCLUDING COCKTAIL STATIONS.
 - SIGNS ARE REQUIRED AT ALL HAND SINKS INDICATING EMPLOYEES MUST WASH HANDS.
 - NO SMOKING SIGNS ARE REQUIRED AT ALL ENTRANCES AND AREAS WHERE FOOD OR BEVERAGES ARE BEING SERVED AND SHALL BE CONSPICUOUSLY POSTED.

KITCHEN EQUIPMENT SCHEDULE			
(NO.)	DESCRIPTION	MANUFACTURER	MODEL
1	NEW S.S. EXHAUST HOOD (10'-0"x5'-0")	CAPTIVE AIR	PER ADM
2	FRYER, GAS 50 LB.	ATOSA	ATFS 50
2,1	FRYER, GAS 75 LB.	ATOSA	ATFS 75
3	S.S. HAND SINK	SAUBER	KX018
4			
5	108"x24" S.S. TABLE W/ UNDER SHELF	ADVANCE TABCO	TBD
5,1	108"x24" GRANITE LEATHER TOP. W/ WIRE SHELF BELOW. (2) 18"x48"x34" WIRESHELF		
6	30" SOLID SWING DOOR REACH IN REFRIGERATOR	BERG	BVER23
7	30"x18" CART W/ LOCKING CASTERS	PER OWNER	
8	WIRE SHELVES, 48"x24", EPOXY COATED	SURESHELF	KX2448
9	WIRE SHELVES, 36"x24", EPOXY COATED	SURESHELF	KX2436
9,1	WIRE SHELVES, 60"x24", EPOXY COATED	SURESHELF	KX2460
10	S.S. 3-COMP. CORNER SINK 58 1/2" x 58 1/2" x 23 1/2" W/ 18"x18"x14" BOWL AND 18" DRAIN BD. EACH SIDE.	ADVANCE TABCO	94-63-54-24RL
11	16"x24" S.S. WIRE SHELF	SURESHELF	TBD
12	12"x72" S.S. WIRE SHELF WALL MOUNTED, BOT. AT 78"A.F.F.	SURESHELF	TBD
13	BAG-IN-BOX	PER SOFT DRINK SUPPLIER	TBD
14	BULK CO2 TANK	PER SOFT DRINK SUPPLIER	TBD
15	SODA POP FOUNTAIN	PER SOFT DRINK SUPPLIER	TBD
16	ICE MACHINE	MANITOWOC	ITY042014
17	OPEN AIR BEVERAGE COOLER	AVANTCO	360BCC48HC8
18	P.O.S. STATION W/ TICK. PRINT (LEFT) & PHONE (RIGHT)	PER OWNER	TBD
19	30" CLASS SWING DOOR REACH IN REFRIGERATOR TABLE TOP	CECILWARE	CTR2.68LD
20	FLOOR MOUNTED MOP SINK	ZURN	21996-74
21			
22	18"x96" S.S. WALL MOUNTED SHELF	SURESHELF	TBD
23	WIRE SHELVES, 60"x24", EPOXY COATED	SURESHELF	KX2472
24	FOOD WARMER	APW WYOTT	RCW-11
25	96"x30" S.S. TABLE W/ UNDER SHELF	ADVANCE TABCO	TBD
26	18"D. x 84" S.S. PASS THRU SHELF @ 54" A.F.F.	ADVANCE TABCO	TBD
27	30" SINGLE DR. FREEZER SHORT (SITS ON COUNTER)	BERG	EDUR27-B
28	EMPLOYEE LOCKERS	PER OWNER	
29	72"x30" S.S. TABLE W/ UNDER SHELF	ADVANCE TABCO	TBD
30	WIRE SHELVES, 72"x18", EPOXY COATED	SURESHELF	KX1872
31	24"x30" WASTE CABINET W/ 12"x12" SQUARE HOLE.	CUSTOM	
32	90" x 36" D x 36" T. CABINET FOR SODA MACHINE (DOORS BELOW W/ GRANITE TOP)	CUSTOM	
33	30" SINGLE DR. COOLER SHORT (SITS ON COUNTER)		
34	TEA MACHINE		
35	FRONT COUNTER GRANITE LEATHER TOP, 24"D. W/ WIRE SHELF BELOW (CUP DISP. VERIFY)		
36	TICKET PRINTER (ON PASS THRU SHELF OR ON TOP OF COUNTER)		
37	18" W. x 12" T. TOUCH SCREEN, WALL MNT. @ 54" A.F.F. TO CENTER		
38	WALK IN COOLER AND FREEZER		
39	12"x48" WIRE SHELF EPOXY COATED (CHEMICALS)		
40	30" DIA. ROUND BINS S.S. W/ DETACHABLE CASTERS		
41	(2) INSTANT WATER HEATER GAS MIN. OF 9 GAL. PER MIN.		

PROJECT

WING SNOB
 3415 E. SAGINAW SUITE D
 LANSING, MI 48912

BUILDER/CLIENT
 WING SNOB

PRELIMINARY ○
 CONSTRUCTION ●
 PERMIT ●
 SHEET TITLE:

EQUIPMENT PLAN

DATE: 01-17-2022
 02-28-2022
 03-03-2022
 DRAWN BY: J.M.P.
 CHECKED BY: J.M.P.
 JOB NUMBER: 22-110
 SHEET NUMBER: