

Issued:	Date:	
A	BKC Approval	10/29/2021
B	Permit Set	1/28/2022
C	Bid Set	4/25/2022
D		
E		

Revisions:	Date:
1	
2	
3	
4	
5	
6	
7	
8	
9	

Seal Seal  
PROJECT ARCHITECT/ENGINEER DATE  
PROJECT LEAD DATE  
PROJECT DESIGNER DATE


Copyright © 2022  
APD Engineering & Architecture, LLC  
Drawing Alteration  
It is a violation of law for any person, unless acting under the direction of licensed Architect, Professional Engineer, Landscape Architect, or Land Surveyor to alter any item on this document in any way. Any licensee who alters this document is required by law to affix his or her seal and to add the notation "Altered By" followed by his or her signature and the specific description of the alteration or revision.

[DO NOT SCALE PLANS]  
Copying, Printing, Software and other processes required to produce these prints can stretch or shrink the actual paper or layout. Therefore, scaling of this drawing may be inaccurate. Contact APD E&A with any need for additional dimensions or clarifications.



Burger King Inc.  
Store # 30011  
108 Egg Harbor Road  
Sewell, NJ 08080  
Gloucester County  
Project Name & Location:

<b>Foundation Section</b>	
Drawing Name:	Project No.
Date: 11/8/2021	21-0458
Type: BK ROC-60	
Drawn By: SJF	S-1.2
Scale: As Noted	Drawing No.

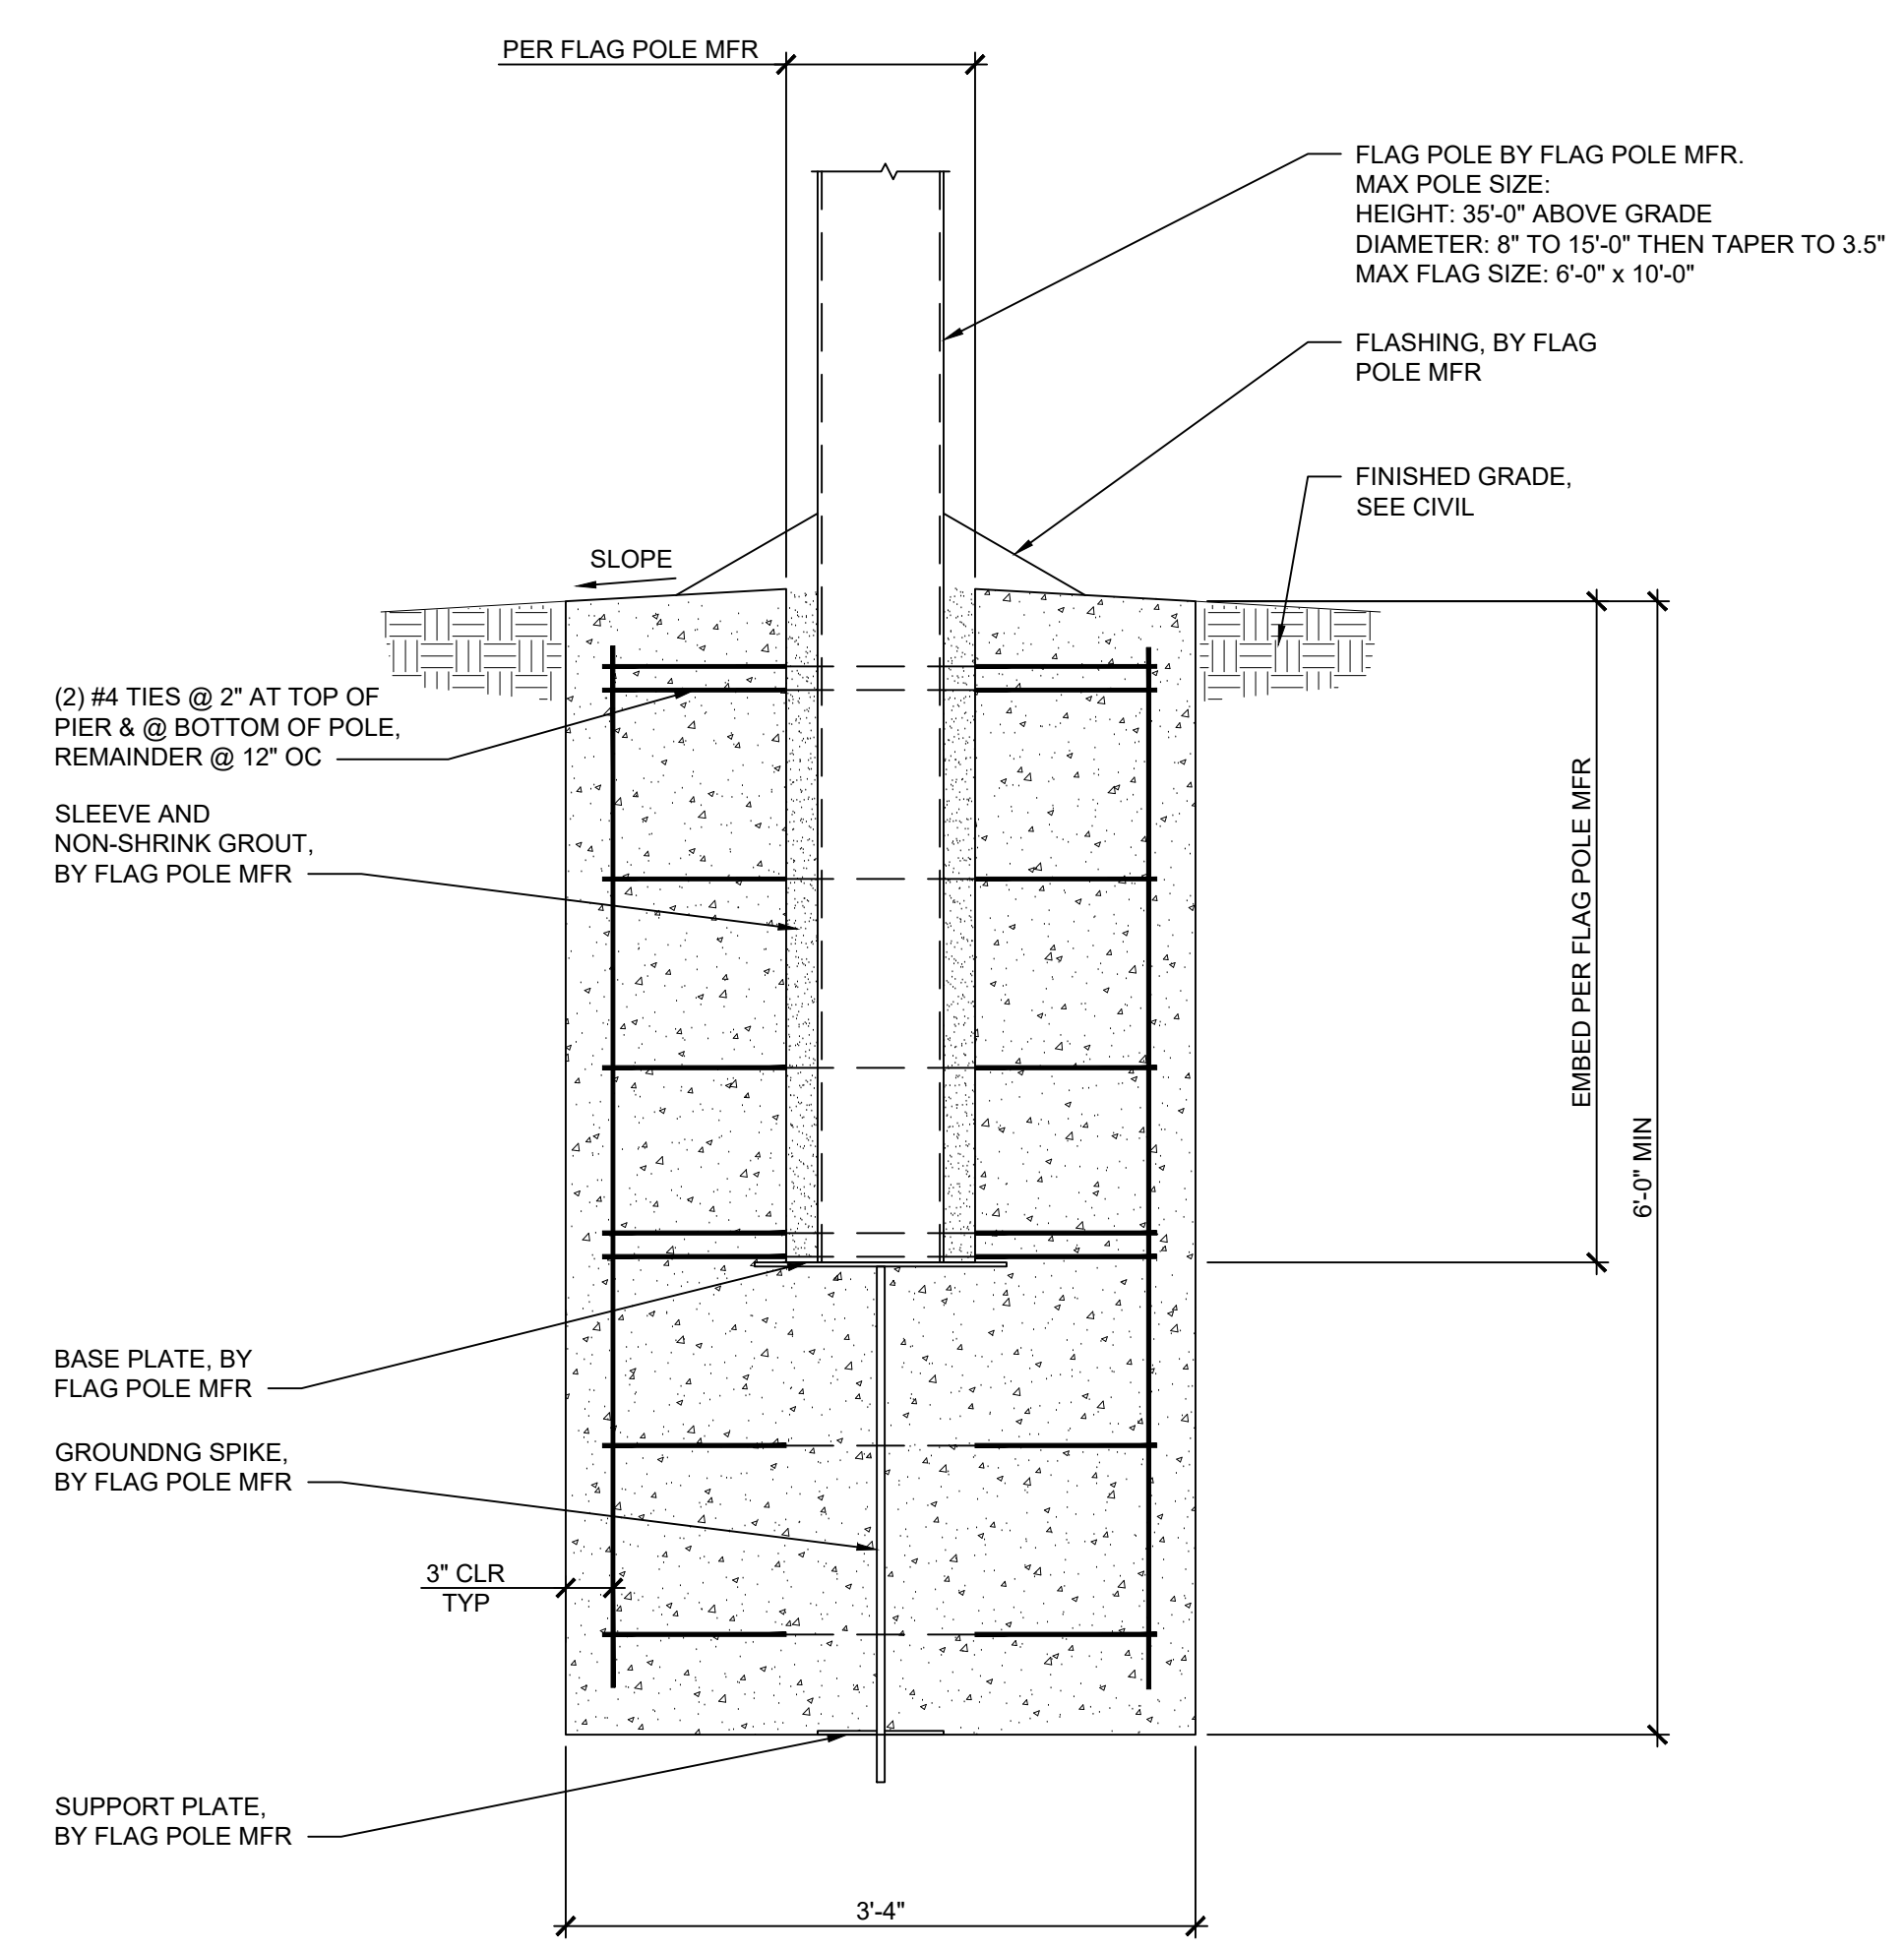

1 Flag Pole Foundation Section  
SCALE: 1" = 1'-0"