




1 WATER AND GAS PLAN
SCALE: 1/4" = 1'-0"

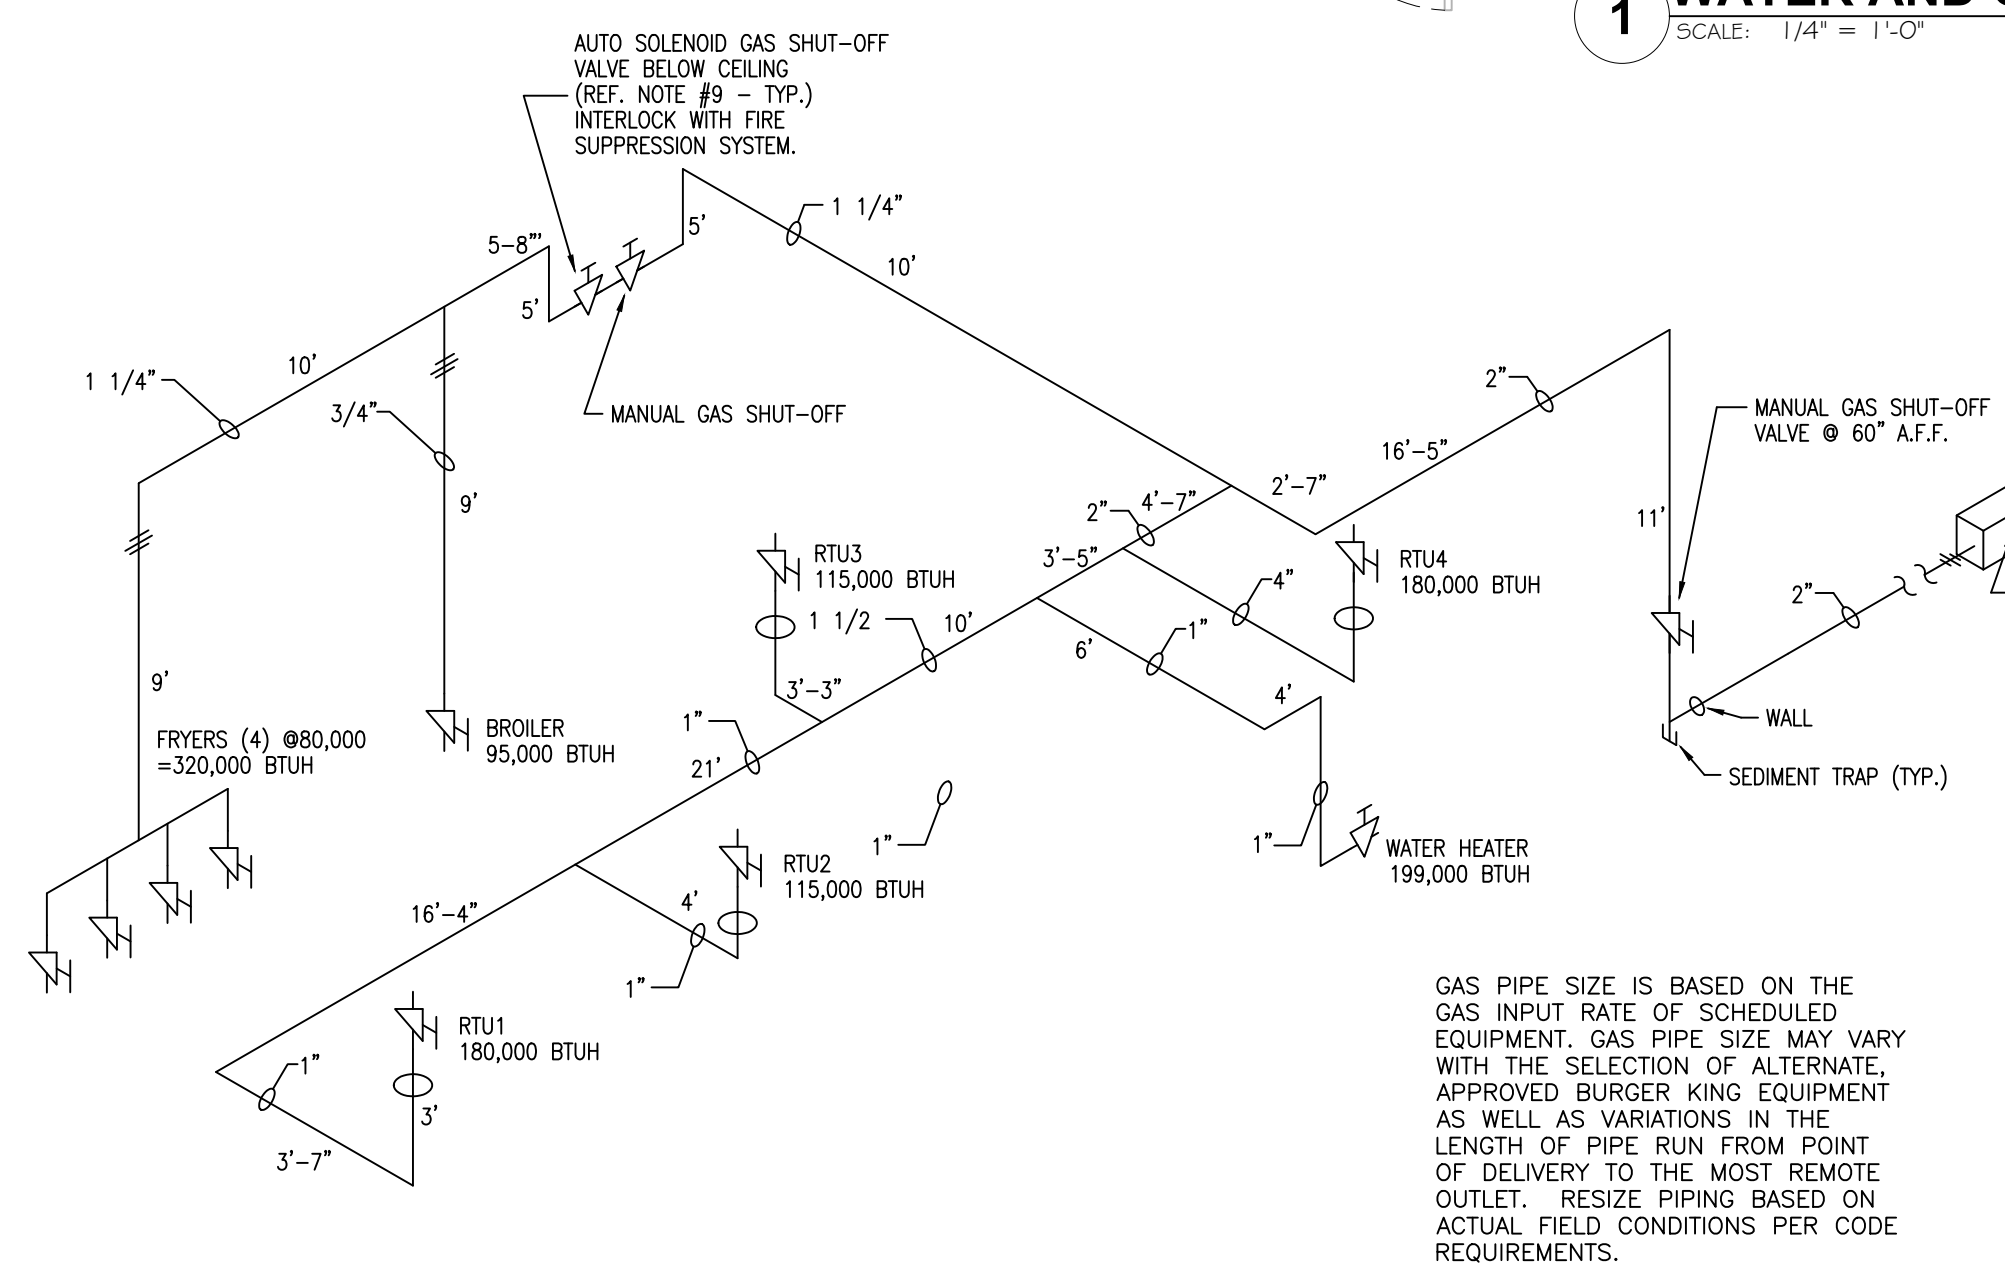

2 GAS SUPPLY RISER DIAGRAM
SCALE: NONE

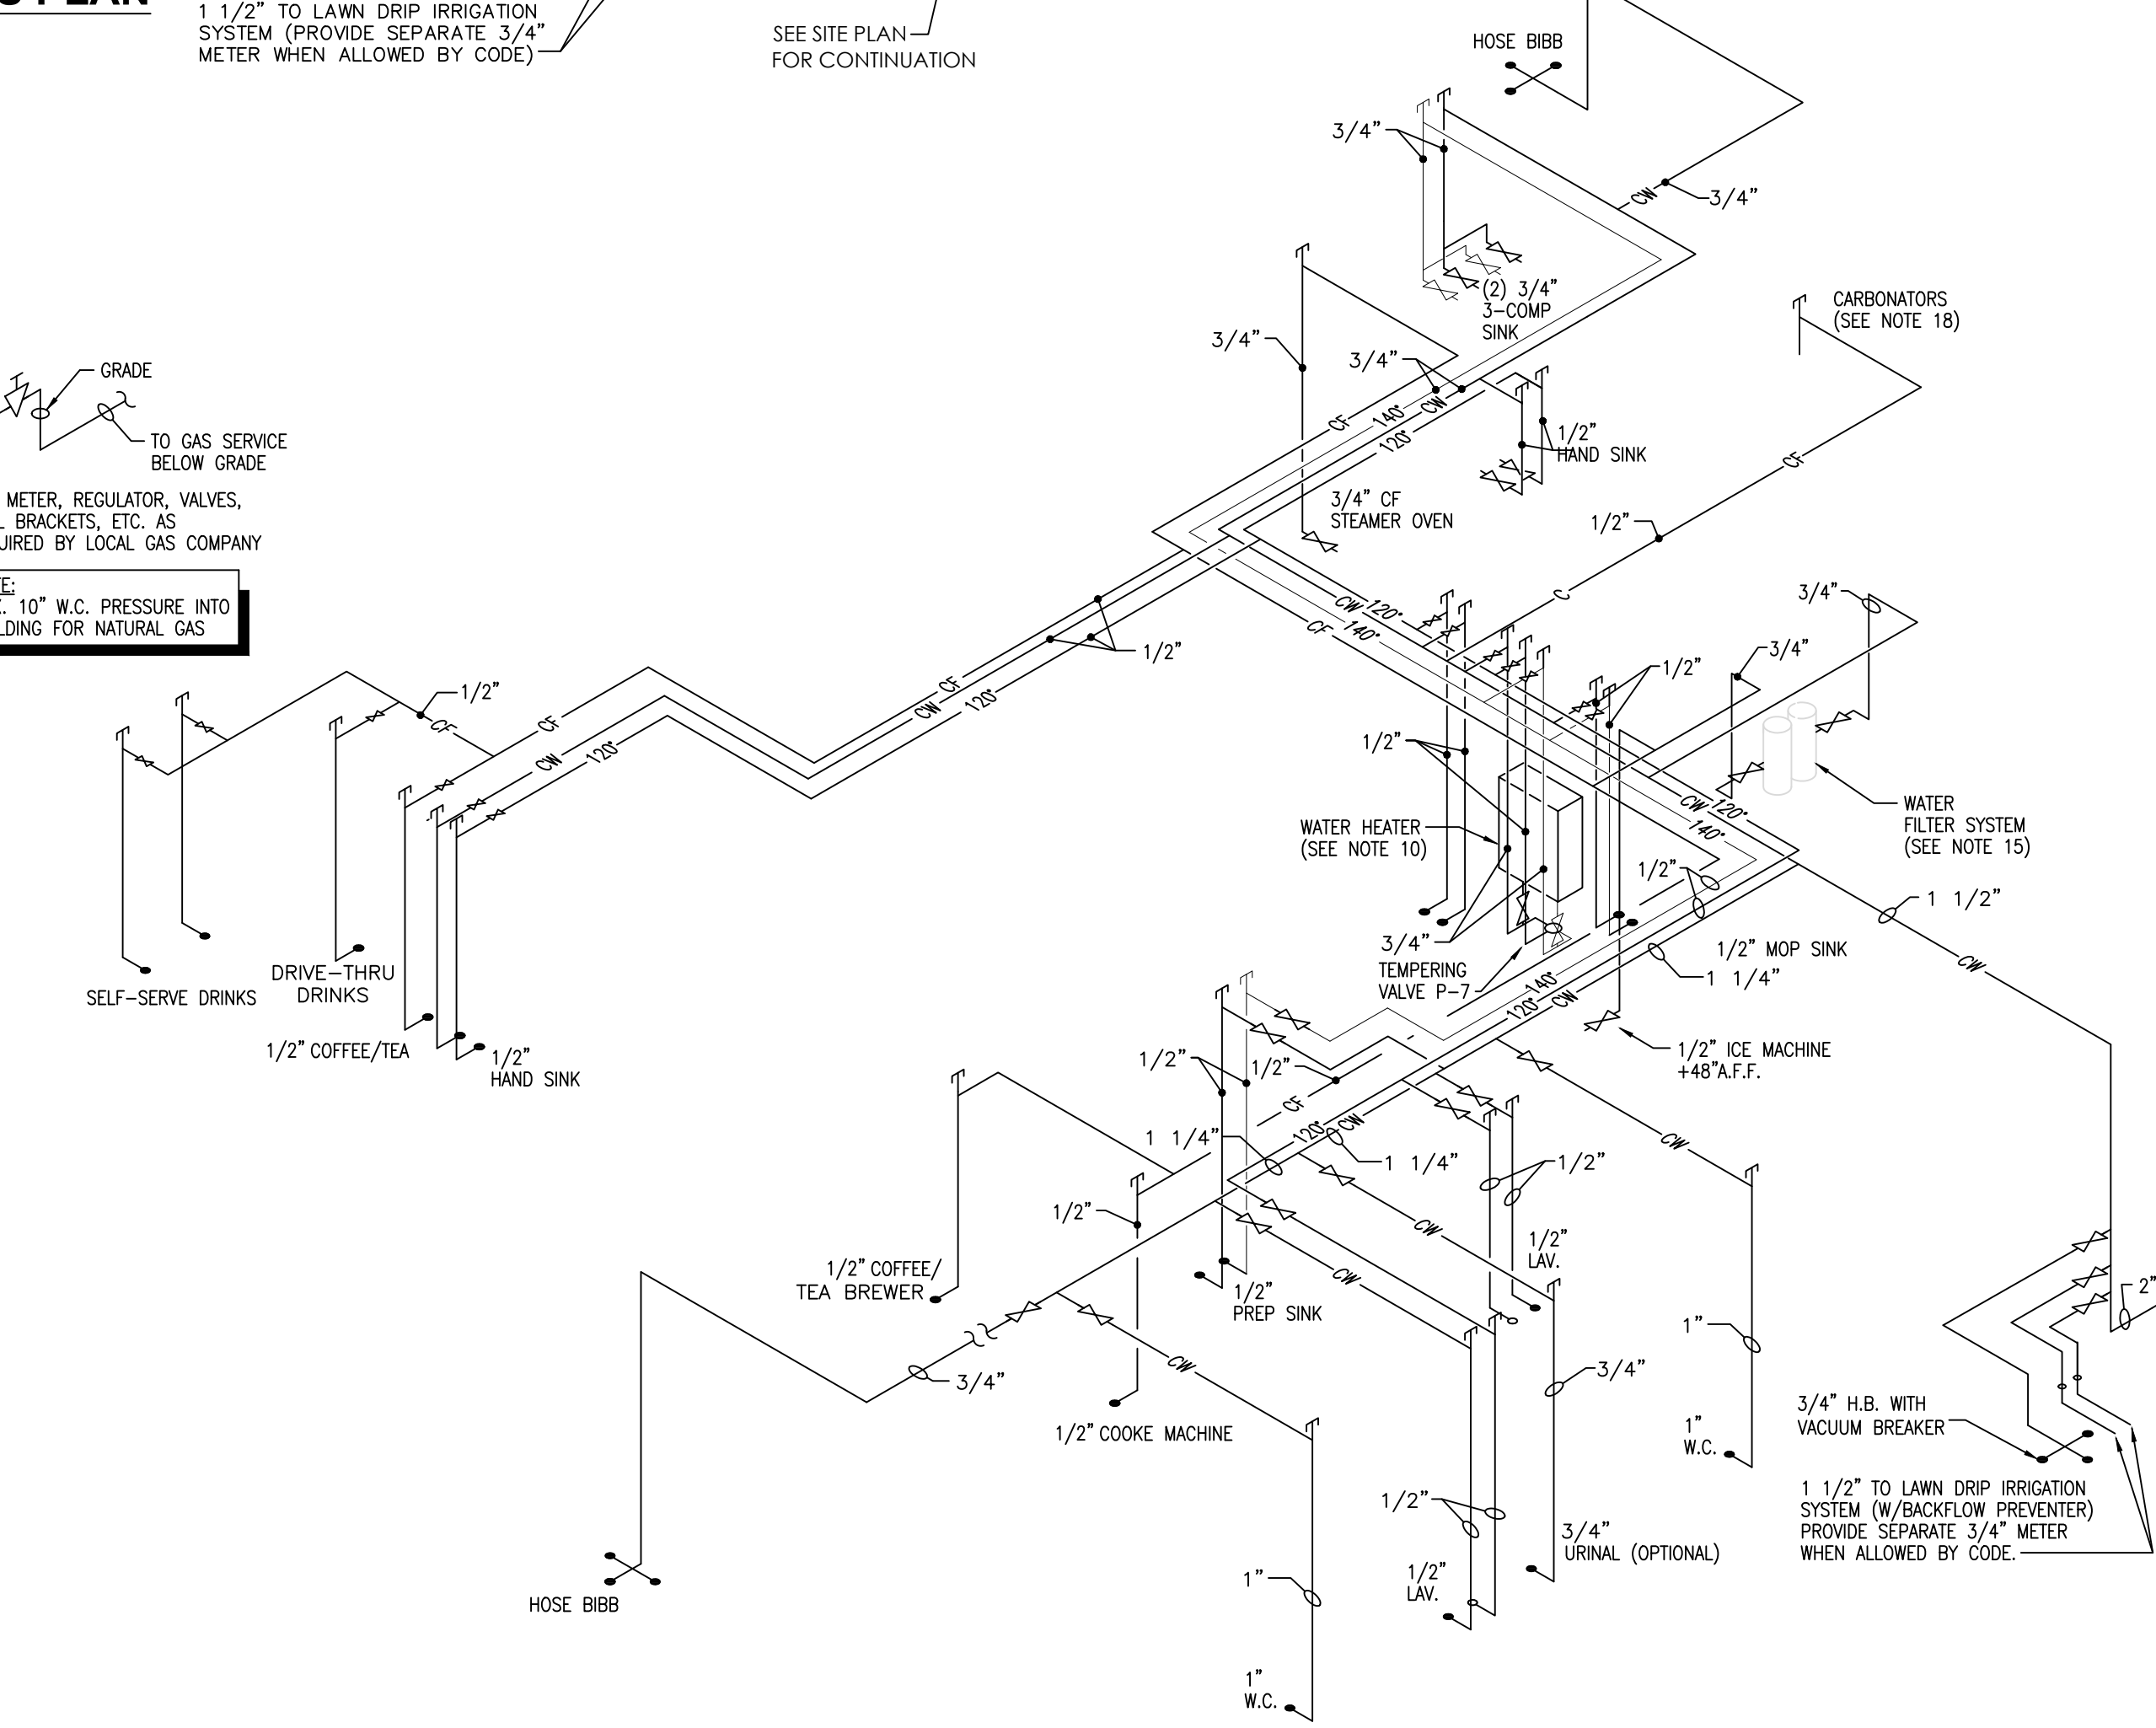

3 WATER RISER DIAGRAM
SCALE: NONE

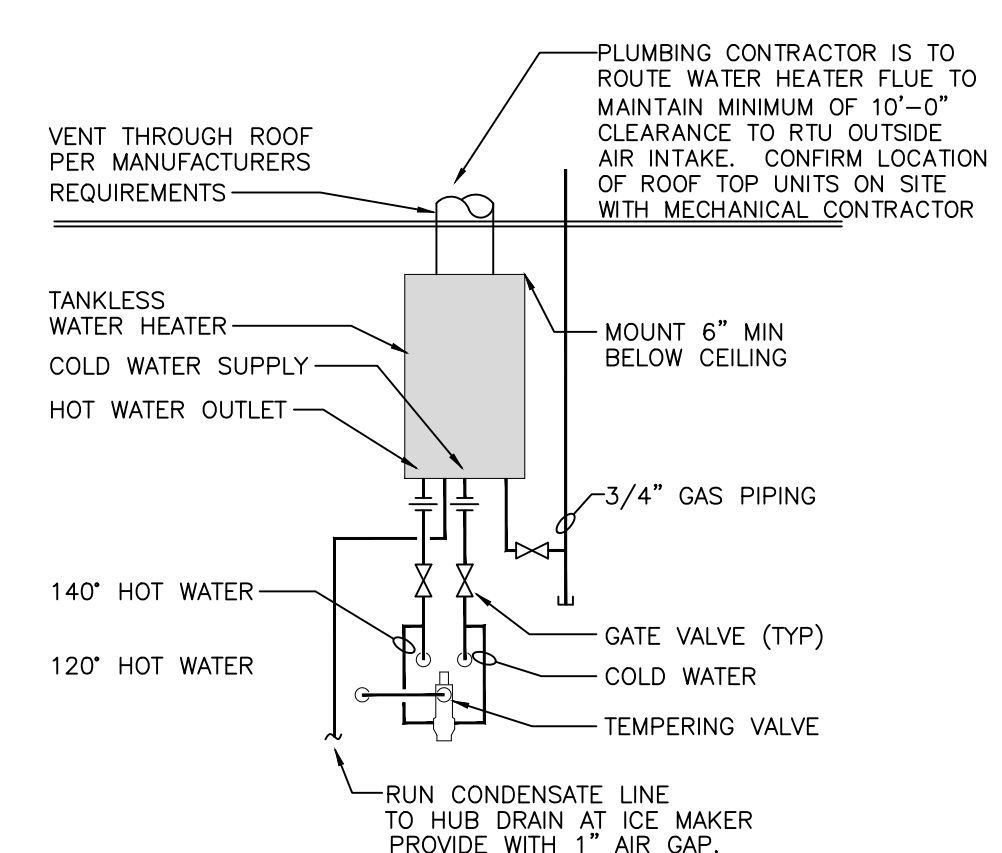

4 WATER HEATER DETAIL
SCALE: NONE

Issued: _____ Date: 10/29/2021

A BKC Approval 1/28/2022

B Permit Set 1/28/2022

C Bid Set 4/25/2022

D _____

E _____

Revisions: _____ Date: _____

1		
2		
3		
4		
5		
6		
7		
8		
9		

Seal _____ Seal _____

PROJECT ARCHITECT/ENGINEER DATE _____

PROJECT LEAD DATE _____

PROJECT DESIGNER DATE _____

Copyright © 2022
APD Engineering & Architecture, LLC

Drawing Alteration
It is a violation of law for any person, unless acting under the direction of a Licensed Architect, Professional Engineer, Landscape Architect, or Land Surveyor to alter any item on this document in any way. Any licensee who alters this document is required by law to affix his or her seal and to add the notation "Altered By" followed by his or her signature and the specific description of the alteration or revision.

DO NOT SCALE PLANS
Copying, Printing, Software and other processes required to produce these prints can stretch or shrink the actual paper or layout. Therefore, scaling of this drawing may be inaccurate. Contact APD E&A with any need for additional dimensions or clarifications.

APD ENGINEERING ARCHITECTURE
615 Fishers Run Victor, NY 14564
585.742.2222 - www.apd.com

Ampler Restaurant Group
c/o Quatro Business Support Services
1850 Parkway Place
Suite 1150
Marietta, GA 30067

Burger King Inc.
Store # 30011
108 Egg Harbor Road
Sewell, NJ 08080
Gloucester County
Project Name & Location:

WATER & GAS PLAN AND RISERS
Drawing Name:

Date: 11/8/2021 Project No. 21-0458

Type: BK ROC-60

Drawn By: SR P-2

Scale: As Noted Drawing No. _____