


TACO BELL
 EDGEWOOD, KY
 PREPARED BY: JOHN BUJAKE
 ACCUSERV LIGHTING & EQUIPMENT
 877-707-7378
 jbuja@accu-serv.com
 APRIL 26, 2022

Calculation Summary						
Label	Avg	Max	Min	Avg/Min	Max/Min	
EXTENDED	2.78	8.9	0.0	N.A.	N.A.	
PARKING LOT & DRIVE-THRU SURFACE	5.28	8.9	2.0	2.64	4.45	

LIGHT LEVELS ARE MAINTAINED FOOT-CANDLES, INITIAL LEVELS ARE SLIGHTLY HIGHER

Luminaire Schedule							
Symbol	Qty	Label	Arrangement	Luminaire Lumens	LLF	Luminaire Watts	Description
☐	5	A	SINGLE	34219	0.900	262	VP-2-320L-255-4K7-4F-UNV-A-DBT / SES-25-40-01-F-B4-DBT

FIXTURES ARE 262W 4000K LED
 POLES ARE 25'-0" WITH AN OVERALL FIXTURE HEIGHT OF 27'-6" A.F.G.

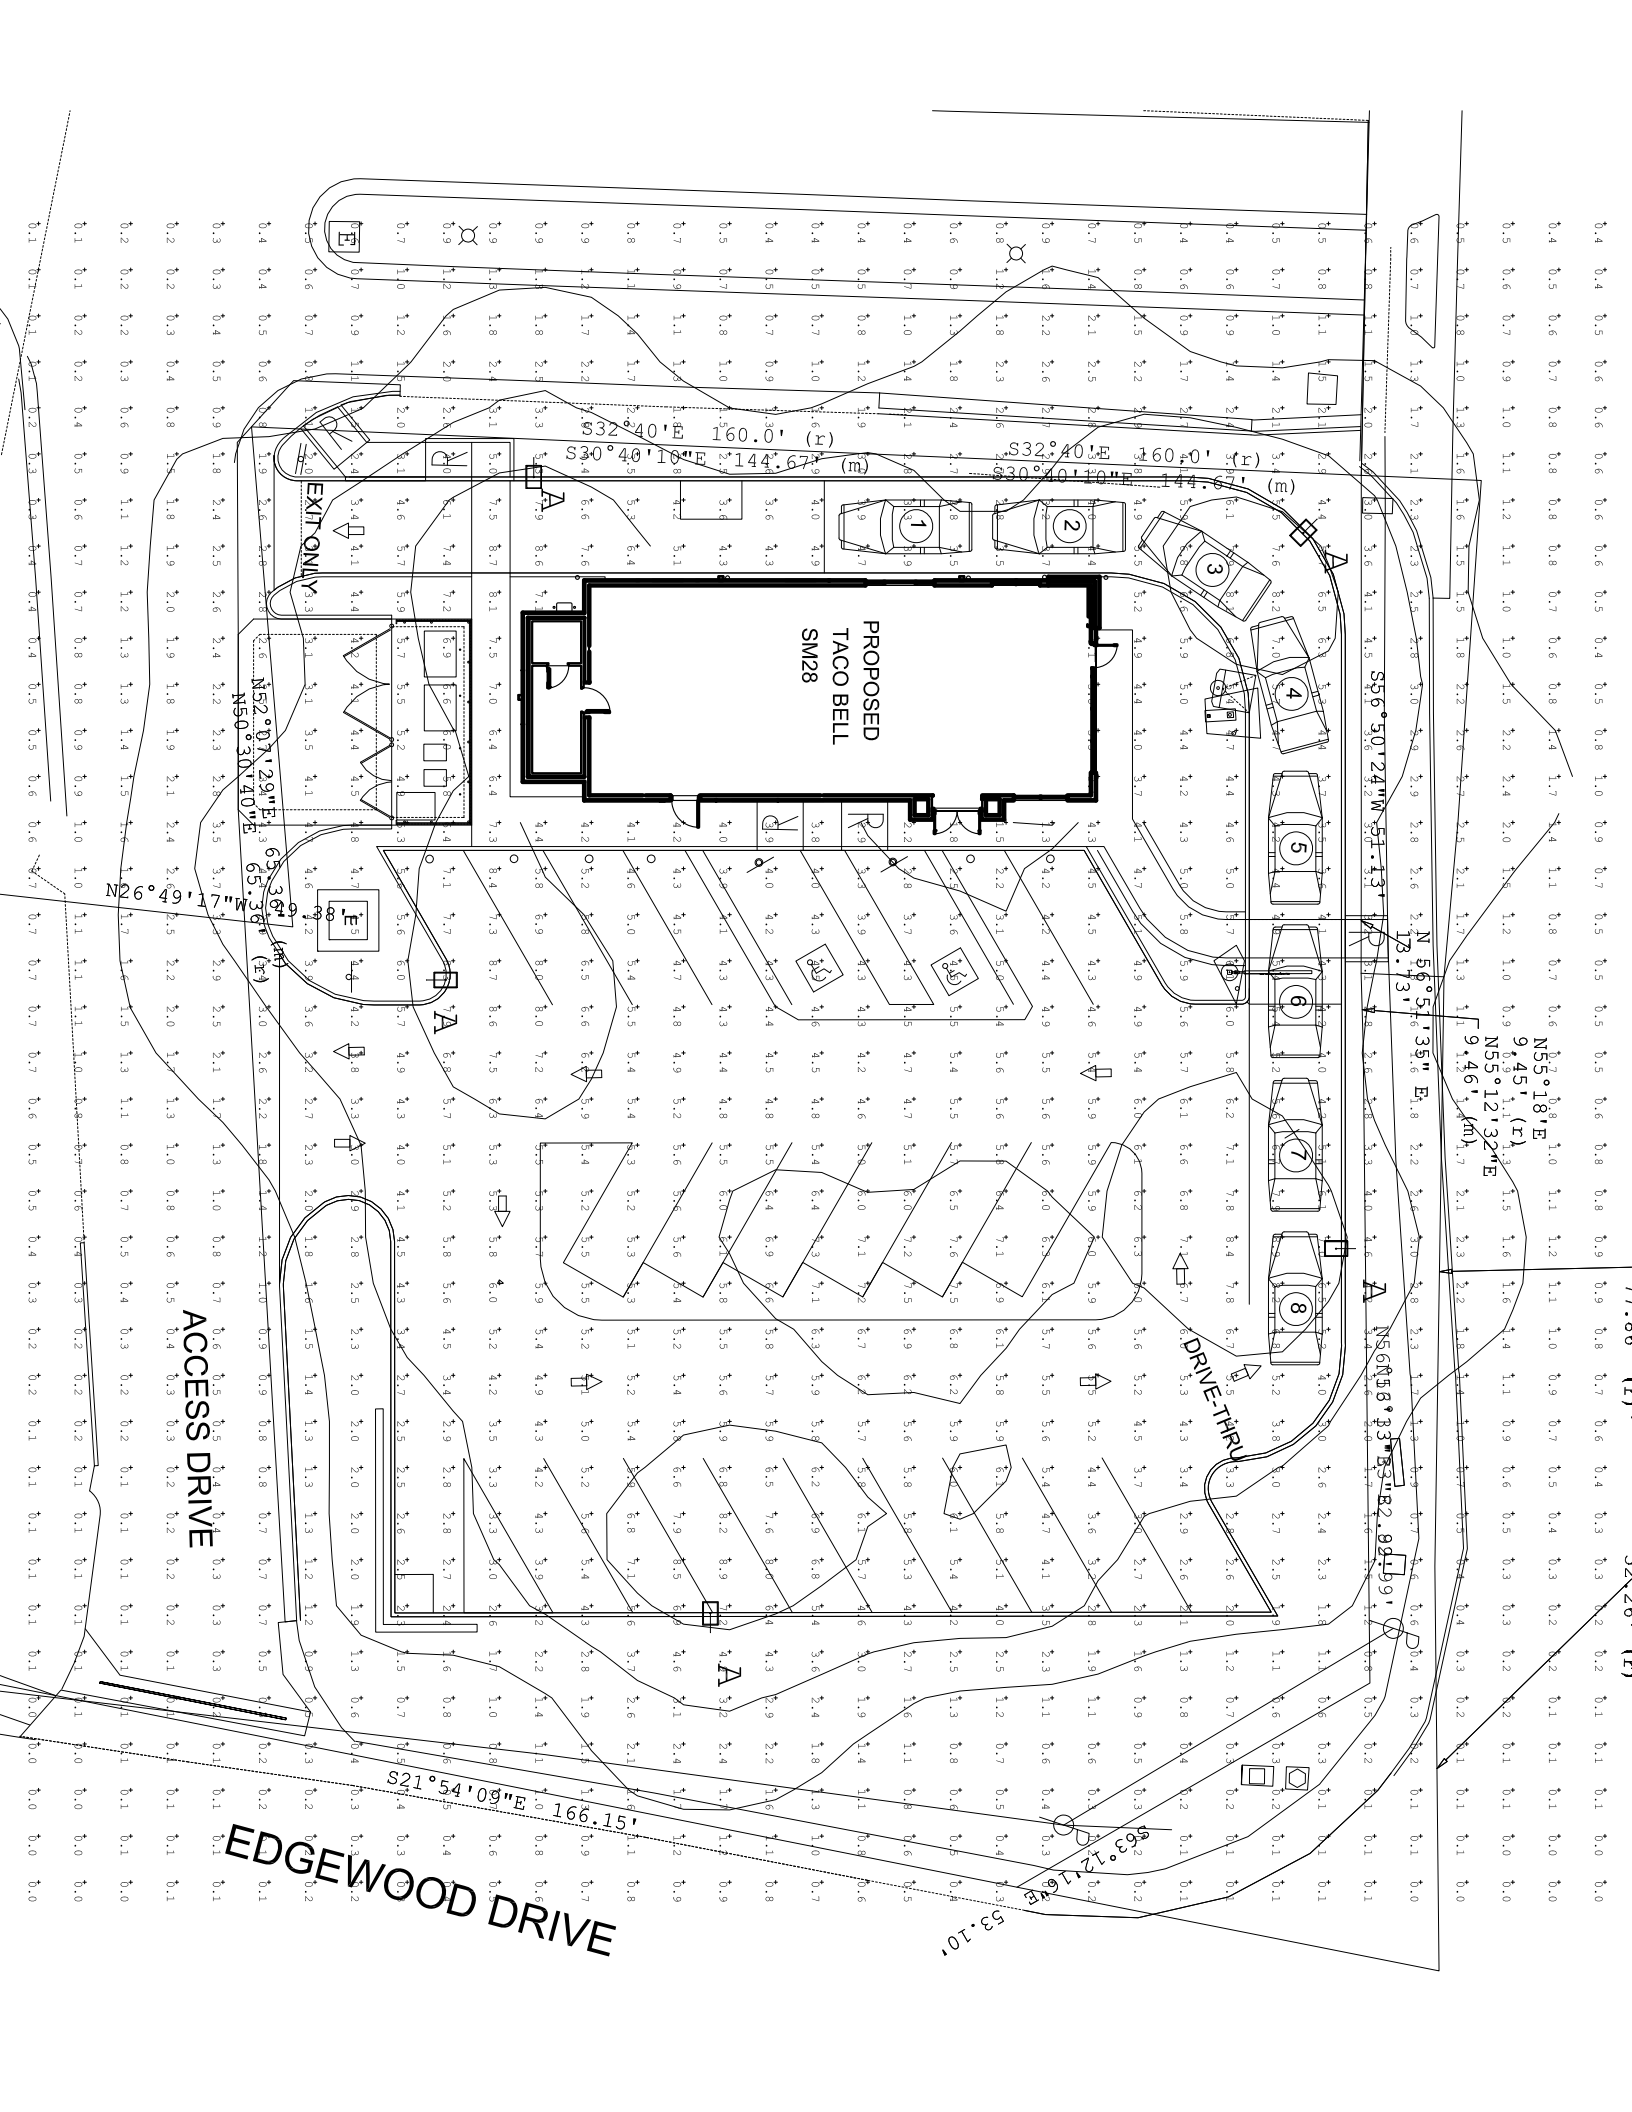

PROPOSED
TACO BELL
SM28

EXIT ONLY

DRIVE-THRU

ACCESS DRIVE

EDGEWOOD DRIVE

S30°40'16"E 160.0' (R)
S32°40'E 60.0' (R)

N56°51'35"E 18.13'
N55°18'0"E 9.45'
N55°12'32"E 9.46'

N56°58'33"E 82.94'
S21°54'09"E 166.15'

N52°01'29"E 62.36'
N50°30'17"OPE 65.20'

S33°40'E 60.0' (R)

S21°54'09"E 166.15'