



7 MENU BOARD HEADER & FRONT SERVICE COUNTER SOFFIT DETAIL
SCALE: 3/4" = 1'-0"

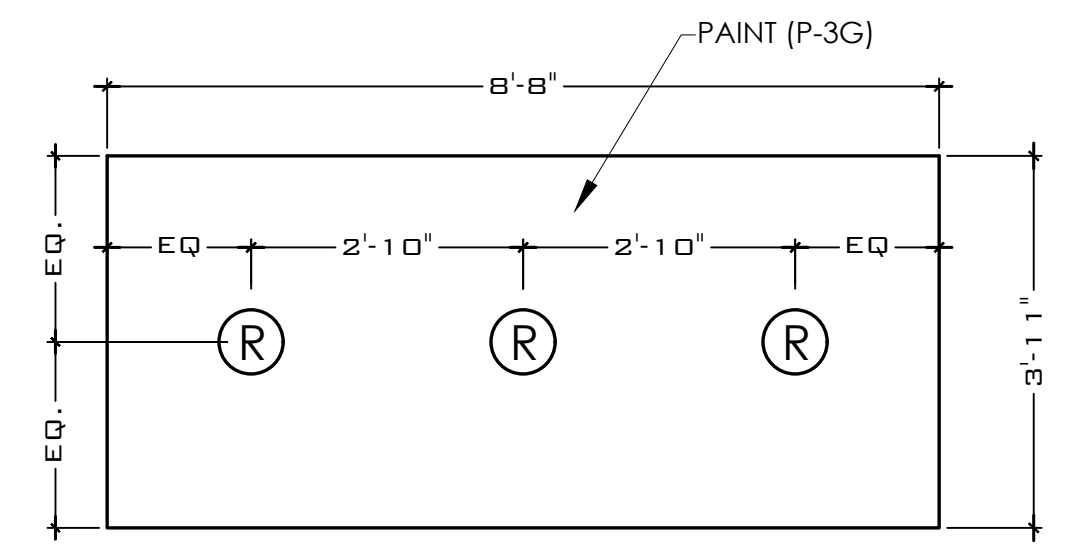

9 BEVERAGE STATION SOFFIT DETAIL
SCALE: 1/2" = 1'-0"

NOTE TO ENGINEERING: INTERIOR SLATS OF SOFFIT TO BE SANDED SMOOTH AND PAINTED THOROUGHLY.

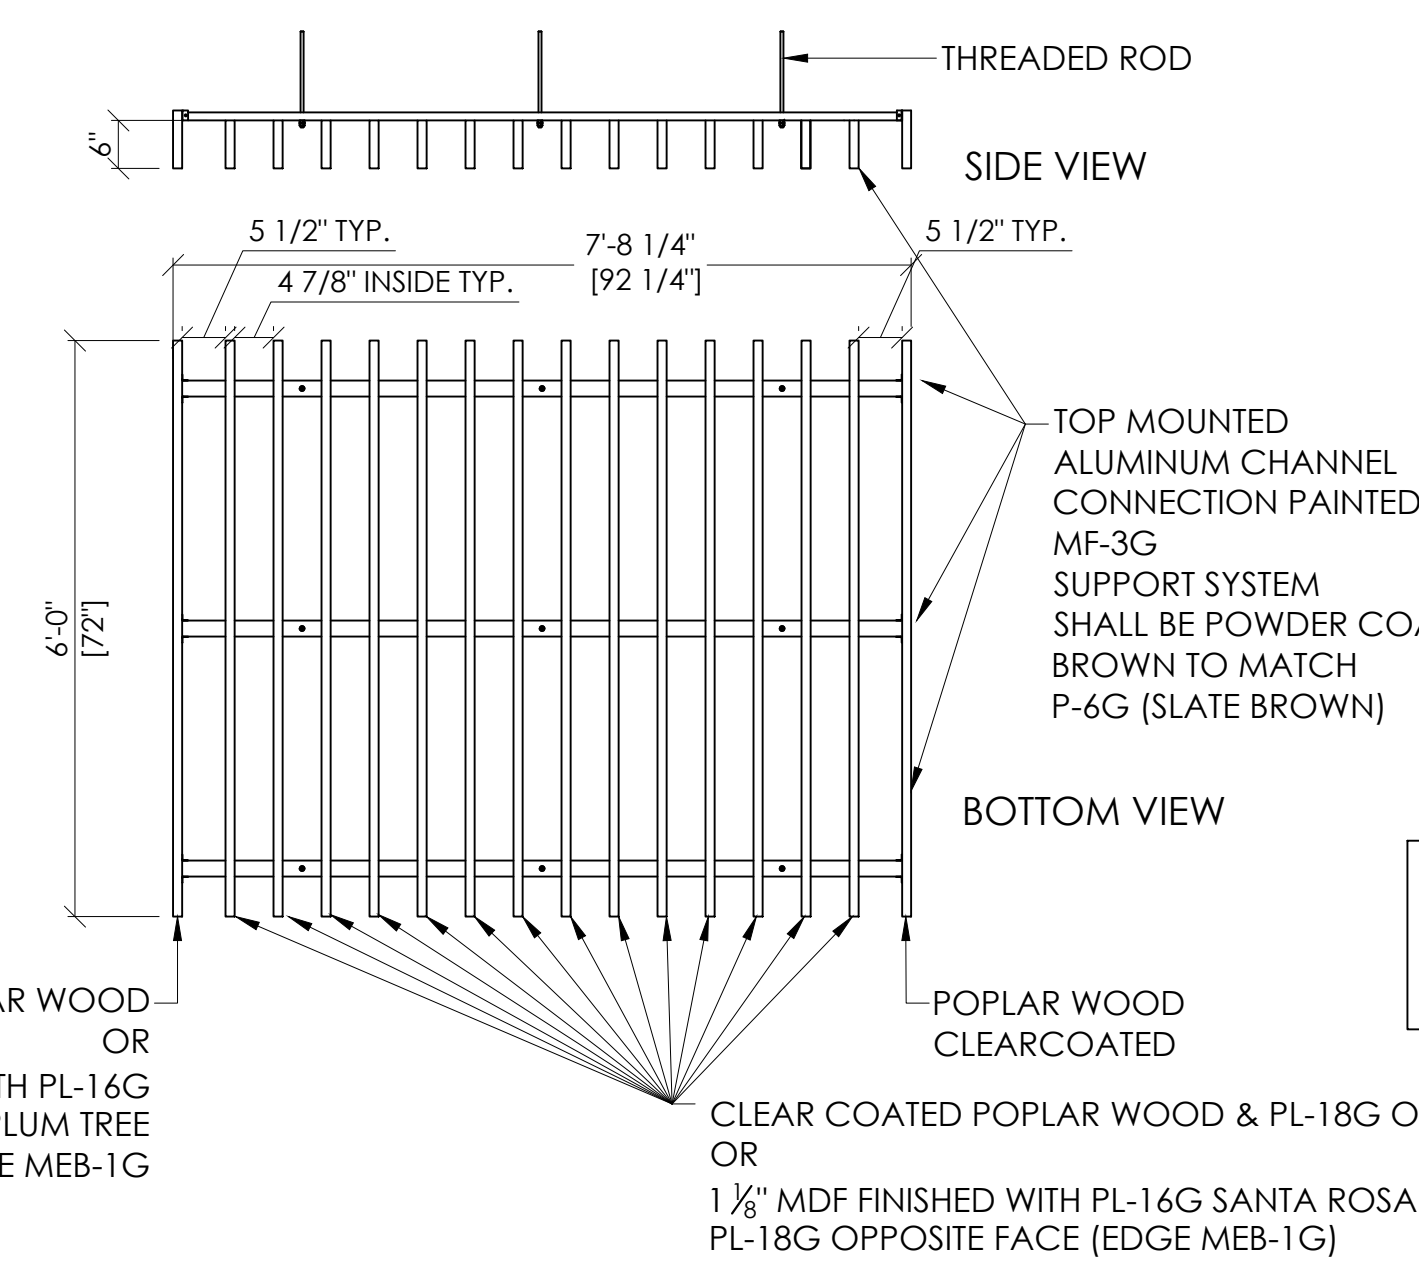


5 PERGOLA DETAIL
SCALE: 1/2" = 1'-0"

CLEAR COATED POPLAR WOOD OR 1 1/8" MDF FINISHED WITH PL-16G SANTA ROSA PLUM TREE & PL-18G OPPOSITE FACE (EDGE MEB-1G)


TOP MOUNTED ALUMINUM CHANNEL CONNECTION PAINTED MF-3G SUPPORT SYSTEM SHALL BE POWDER COATED BROWN TO MATCH P-6G (SLATE BROWN)

POPLAR WOOD CLEARCOATED

CLEAR COATED POPLAR WOOD & PL-18G ON OPPOSITE FACE OR 1 1/8" MDF FINISHED WITH PL-16G SANTA ROSA PLUM TREE & PL-18G OPPOSITE FACE (EDGE MEB-1G)

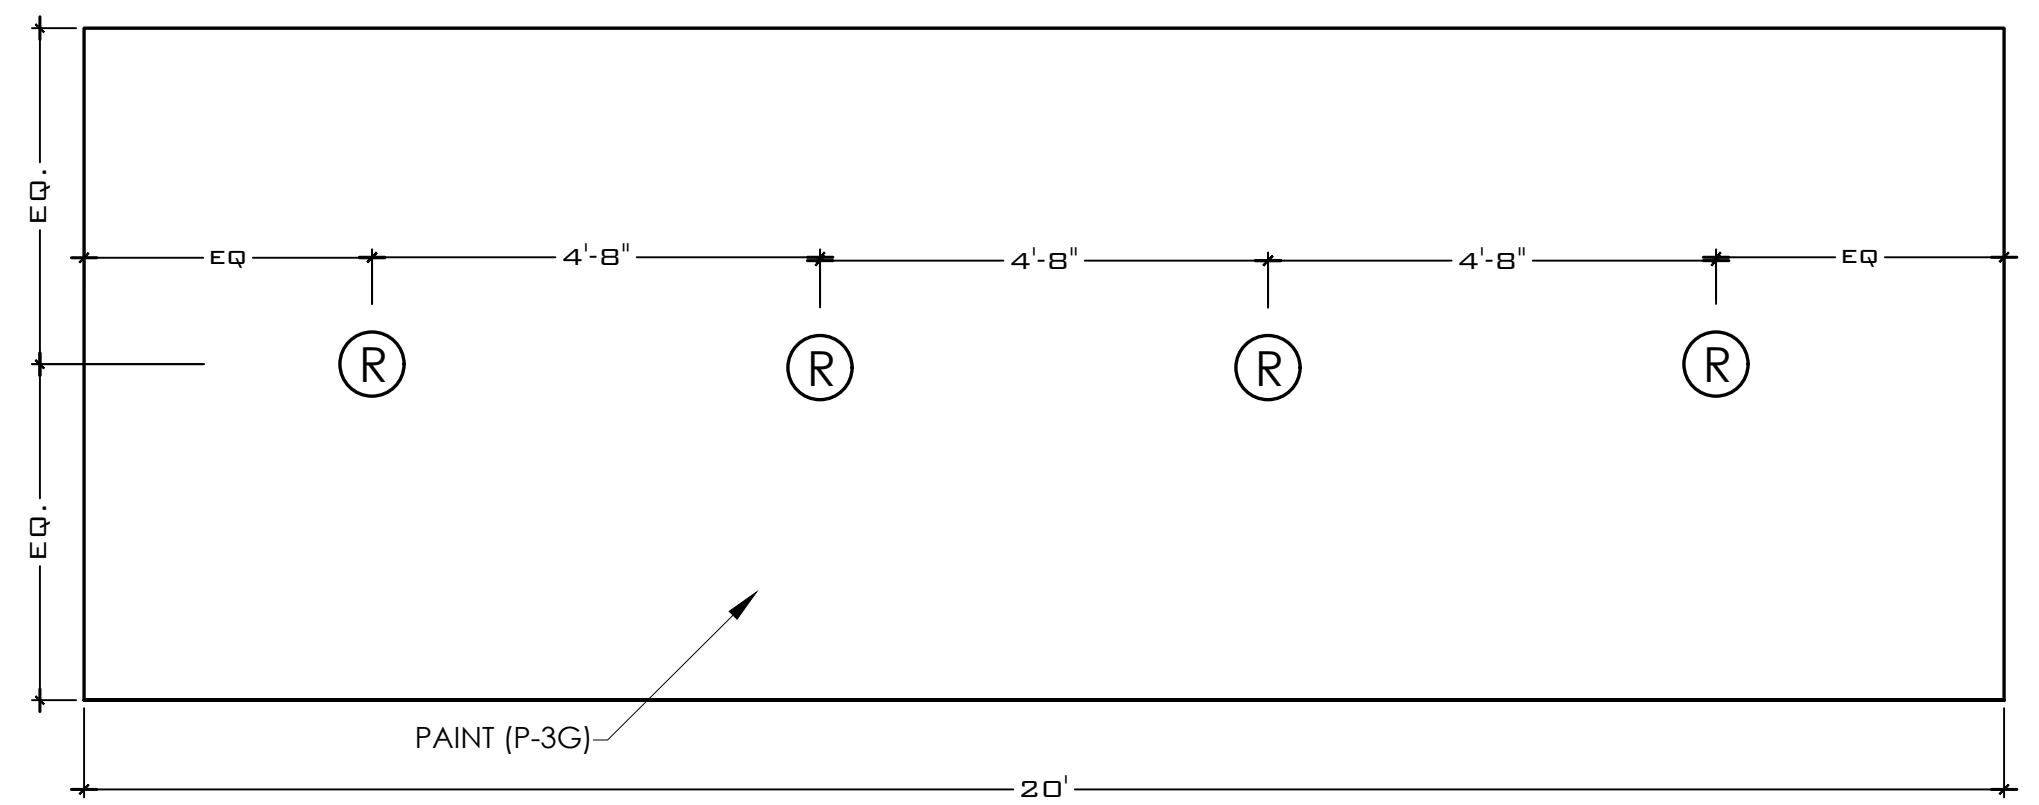

8 FRONT SERVICE COUNTER SOFFIT DETAIL
SCALE: 1/2" = 1'-0"

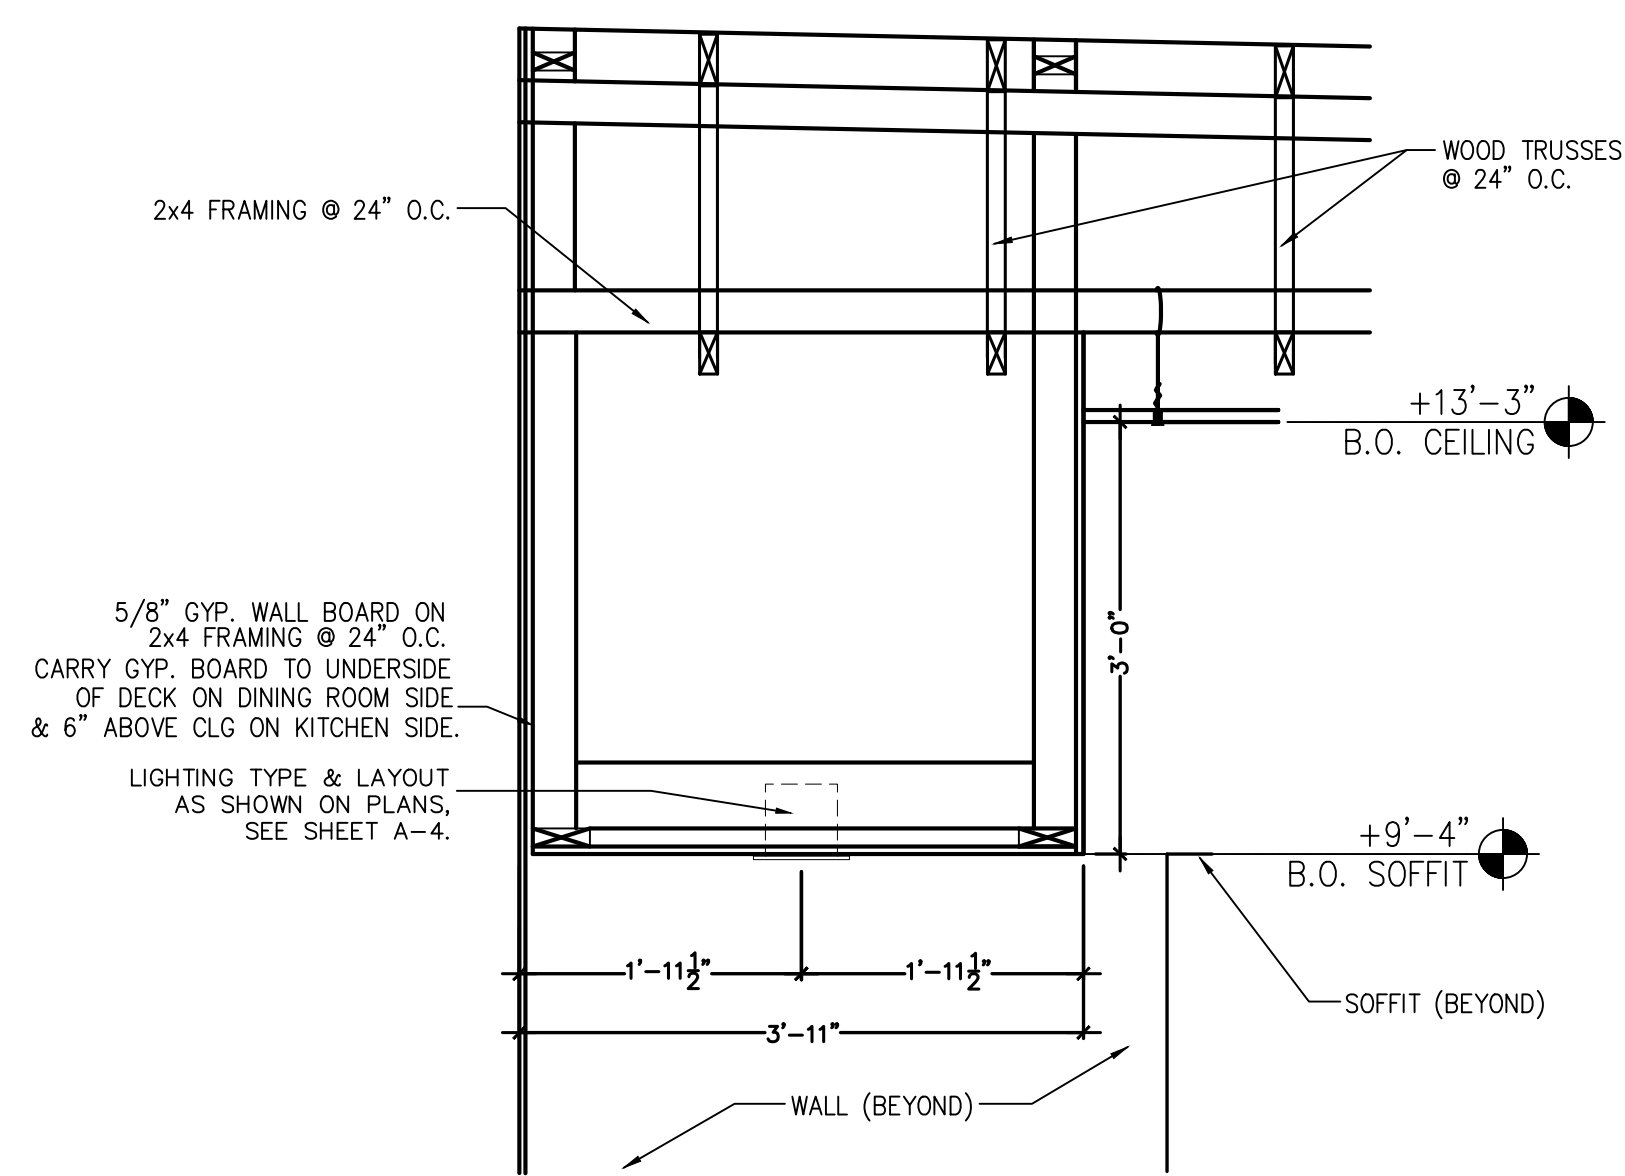

10 BEVERAGE STATION SOFFIT DETAIL
SCALE: 3/4" = 1'-0"

SUSPENDED ACOUSTICAL CEILING CONDITION.
ARCHITECT TO COORDINATE ACCORDING TO ACT REQUIREMENTS
-THE USE OF ACT IS APPROVED FOR NEW CONSTRUCTION BUILDINGS AT A MINIMUM HEIGHT OF 12'-4" A.F.F. OR 36" ABOVE BOTTOM OF TRELLIS

Issued:	Date:
A BKC Approval	10/29/2021
B Permit Set	1/21/2022
C Bid Set	1/24/2022
D Construction Set	3/14/2022
E	

Revisions:	Date:
1	
2	
3	
4	
5	
6	
7	
8	
9	

Seal	Seal
PROJECT ARCHITECT/ENGINEER	DATE
PROJECT LEAD	DATE
PROJECT DESIGNER	DATE

Copyright © 2022
APD Engineering & Architecture, LLC

Drawing Alteration
It is a violation of law for any person, unless acting under the direction of licensed Architect, Professional Engineer, Landscape Architect, or Land Surveyor to alter any item on this document in any way. Any licensee who alters this document is required by law to affix his or her seal and to add the notation "Altered By" followed by his or her signature and the specific description of the alteration or revision.

DO NOT SCALE PLANS
Copying, Printing, Software and other processes required to produce these prints can stretch or shrink the actual paper or layout. Therefore, scaling of this drawing may be inaccurate. Contact APD E&A with any need for additional dimensions or clarifications.

APD ENGINEERING ARCHITECTURE
615 Fishers Run Victor, NY 14564
585.742.2222 - www.apd.com

Ampler Development LLC
4700 Falls of Neuse Rd
Suite 400
Raleigh, NC 27609
phone: (513) 484-0965

Burger King Inc.
Store #
322 Pottstown Ave
Pennsburg, PA 18073
Montgomery County
Project Name & Location:

Reflected Ceiling Details	
Drawing Name:	
Date: 11/8/2021	Project No. 21-0327
Type: ROC-2502T	
Drawn By: MV	A-4.1
Scale: As Noted	Drawing No.

PLOTED: 11/11/2022 3:51 PM; 2022 100% 1327 - ampler - bk xxx - pennsburg.pot\building\visual\drawing\arch