


LEGEND

● (R&M)	ROUND MONUMENT (AS NOTED)	— (Dashed)	EASEMENT (AS NOTED)
● (R)	ROUND SECTION CORNER (AS NOTED)	— (Dashed)	EASEMENT CENTERLINE
— (Dashed)	RECORD AND MEASURED DIMENSION	— (Dashed)	RIGHT-OF-WAY
— (Dashed)	RECORD DIMENSION	— (Dashed)	BUILDING
— (Dashed)	MEASURED DIMENSION	— (Dashed)	CONCRETE CURB
— (Dashed)	GROUND ELEVATION	— (Dashed)	EDGE OF CONCRETE (CONC.)
— (Dashed)	UTILITY POLE	— (Dashed)	EDGE OF ASPHALT (ASPH.)
— (Dashed)	GAS METER	— (Dashed)	TREE / BRUSH LINE (AS NOTED)
— (Dashed)	SANITARY MANHOLE	— (Dashed)	OVERHEAD UTILITY LINE
— (Dashed)	ROUND CATCH BASIN	— (Dashed)	GAS LINE
— (Dashed)	SQUARE CATCH BASIN	— (Dashed)	SANITARY LINE
— (Dashed)	STORM DRAIN MANHOLE	— (Dashed)	STORM LINE
— (Dashed)	FIRE HYDRANT	— (Dashed)	WATER LINE
— (Dashed)	WATER GATE MANHOLE	— (Dashed)	UNDERGROUND PIPE (AS NOTED)
— (Dashed)	WATER VALVE	— (Dashed)	MINOR CONTOUR LINE
— (Dashed)	SOIL BORING	— (Dashed)	MAJOR CONTOUR LINE
— (Dashed)	DECIDUOUS TREE (AS NOTED)	— (Dashed)	CONCRETE
— (Dashed)	CONIFEROUS TREE (AS NOTED)	— (Dashed)	ASPHALT
— (Dashed)	PARCEL BOUNDARY LINE	— (Dashed)	CONCRETE
— (Dashed)	ADJONNER PARCEL LINE	— (Dashed)	CONCRETE
— (Dashed)	SECTION LINE	— (Dashed)	CONCRETE

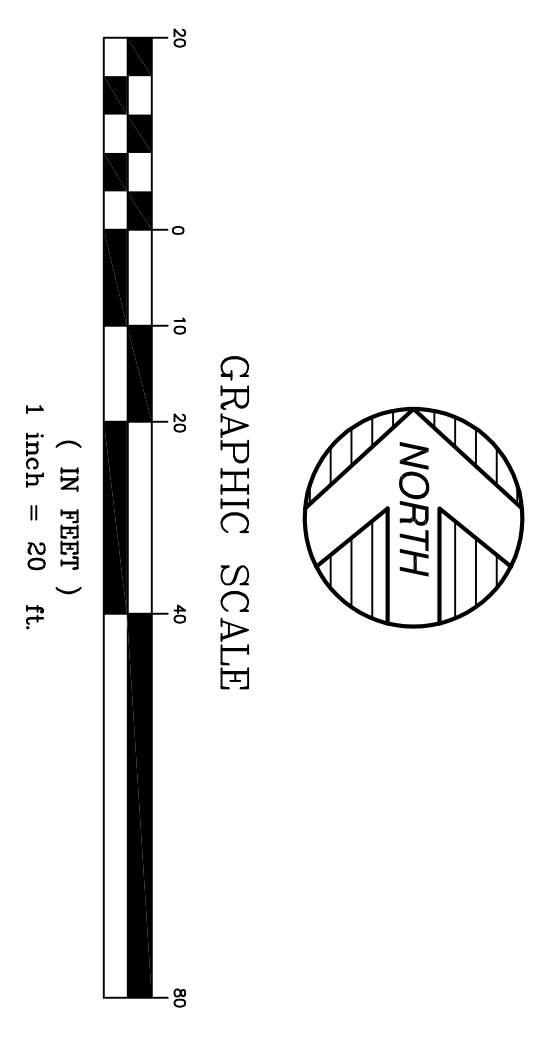

MATCHLINE - SEE SHEET 1 OF 2

DRAWN BY:	MRJ	10/28/21			
CHECKED BY:	ATS	10/28/21	4	07/12/22	ATS
DATE:	OCTOBER 28, 2021		3	05/26/22	JV
PROJECT NO:	21-03169	SCALE: 1" = 20'	2	01/26/22	JDM
			1	11/24/21	MRJ
			REVISION	DATE	BY
					DESCRIPTION
					ADD HIGH WATER MARK ELEVATION
					EDITED SURVEYOR'S CERTIFICATION
					ADDED SPLIT AND ADDITIONAL TREES
					ADDITIONAL TOPO

ALTA / NSPS LAND TITLE SURVEY
 PREPARED FOR: GPD GROUP - ATLANTA
 17669 23 MILE RD, MACOMB, MICHIGAN,
 PART OF SECTION 17,
 TOWN 3 NORTH, RANGE 13 EAST

KEM-TEC PROFESSIONAL ENGINEERING, SURVEYING & ENVIRONMENTAL SERVICES
 A GROUP OF COMPANIES
 Eastpointe (800) 295.7222 Detroit (313) 758.0677 Ann Arbor (734) 994.0888 Grand Blanc (888) 694.0001
www.kemtecgroupofcompanies.com