



WOMEN'S RESTROOM 3/8" = 1'-0"

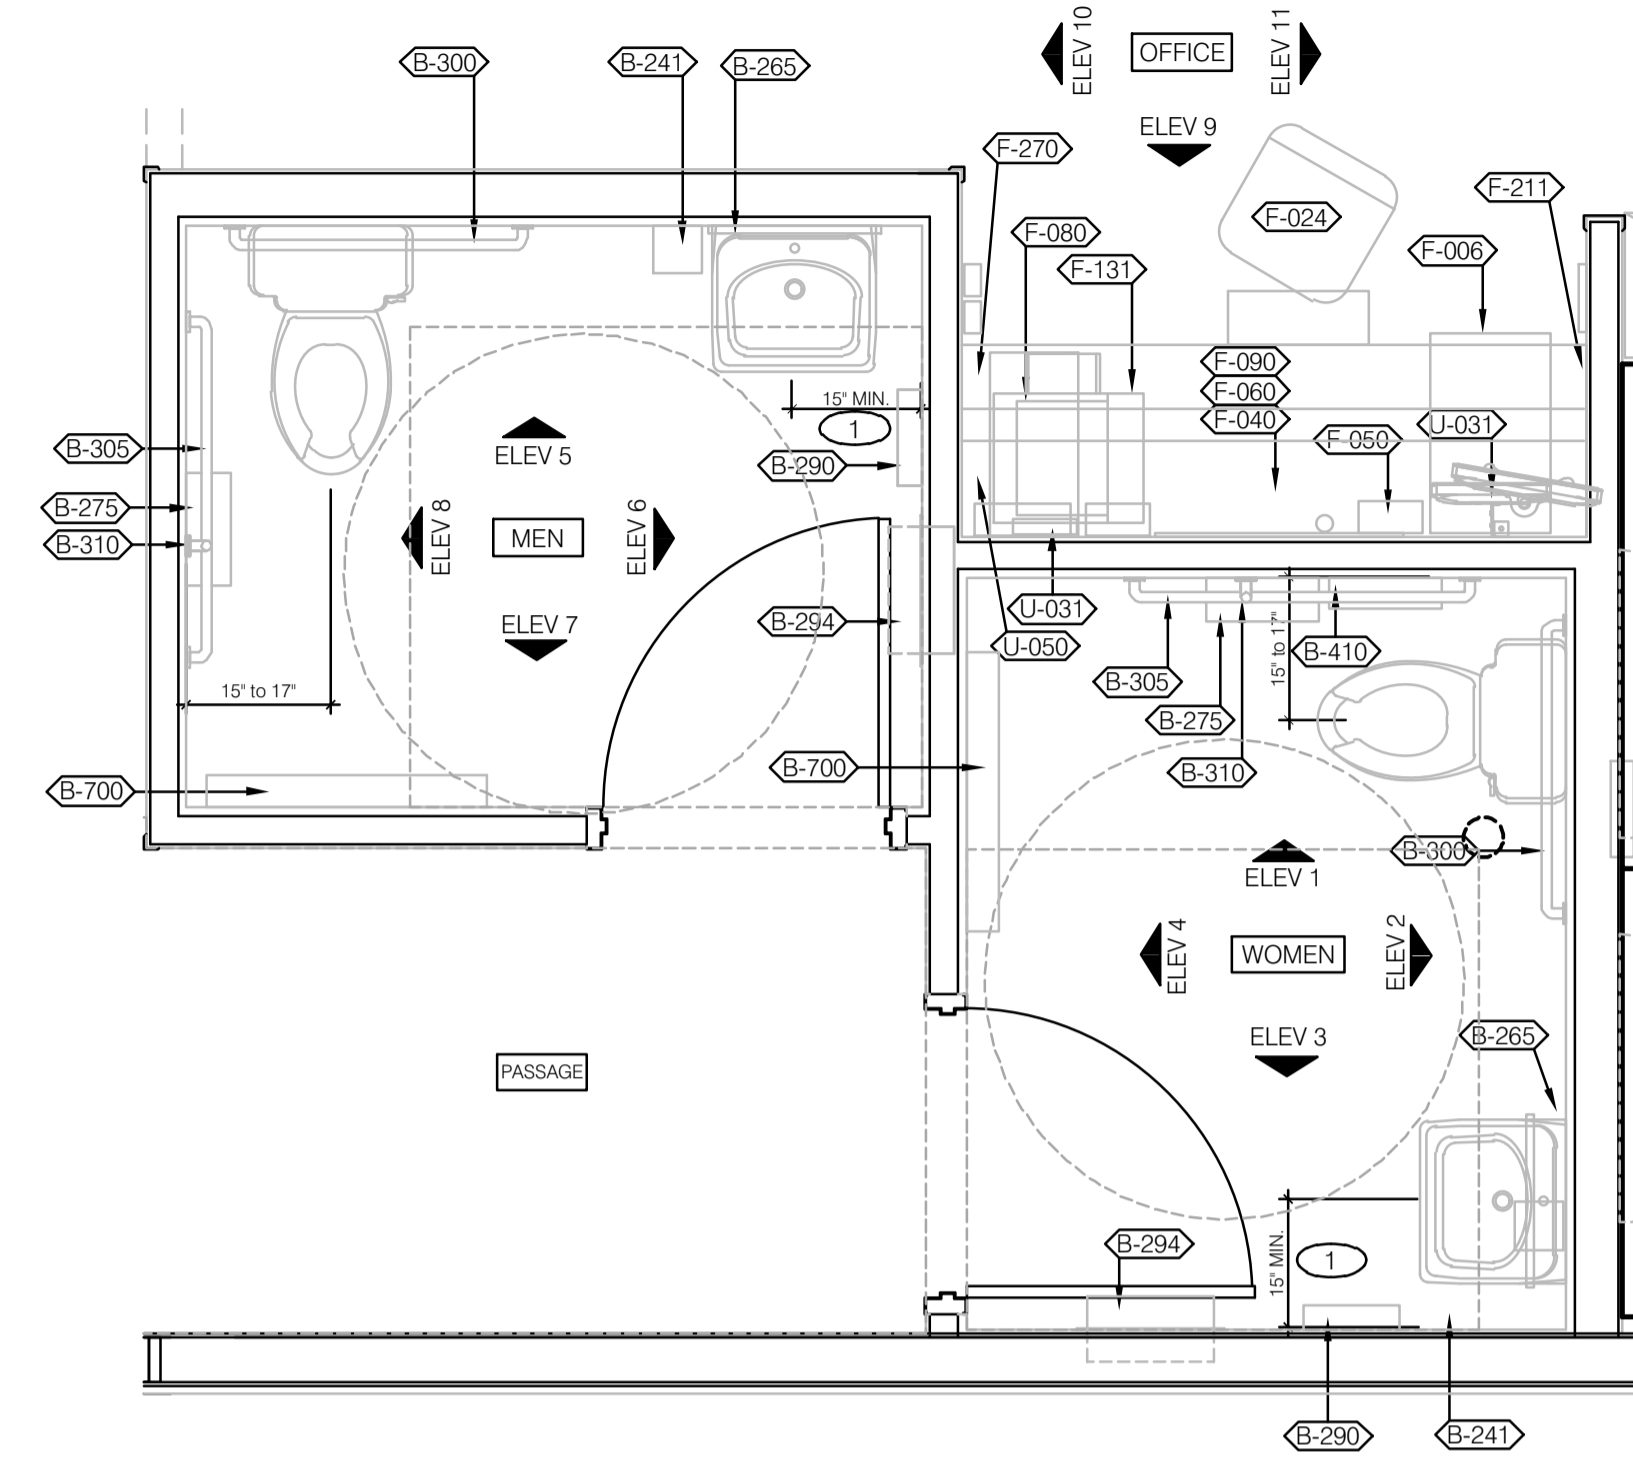

ENLARGED RESTROOMS / OFFICE PLAN 1/2" = 1'-0" **A**

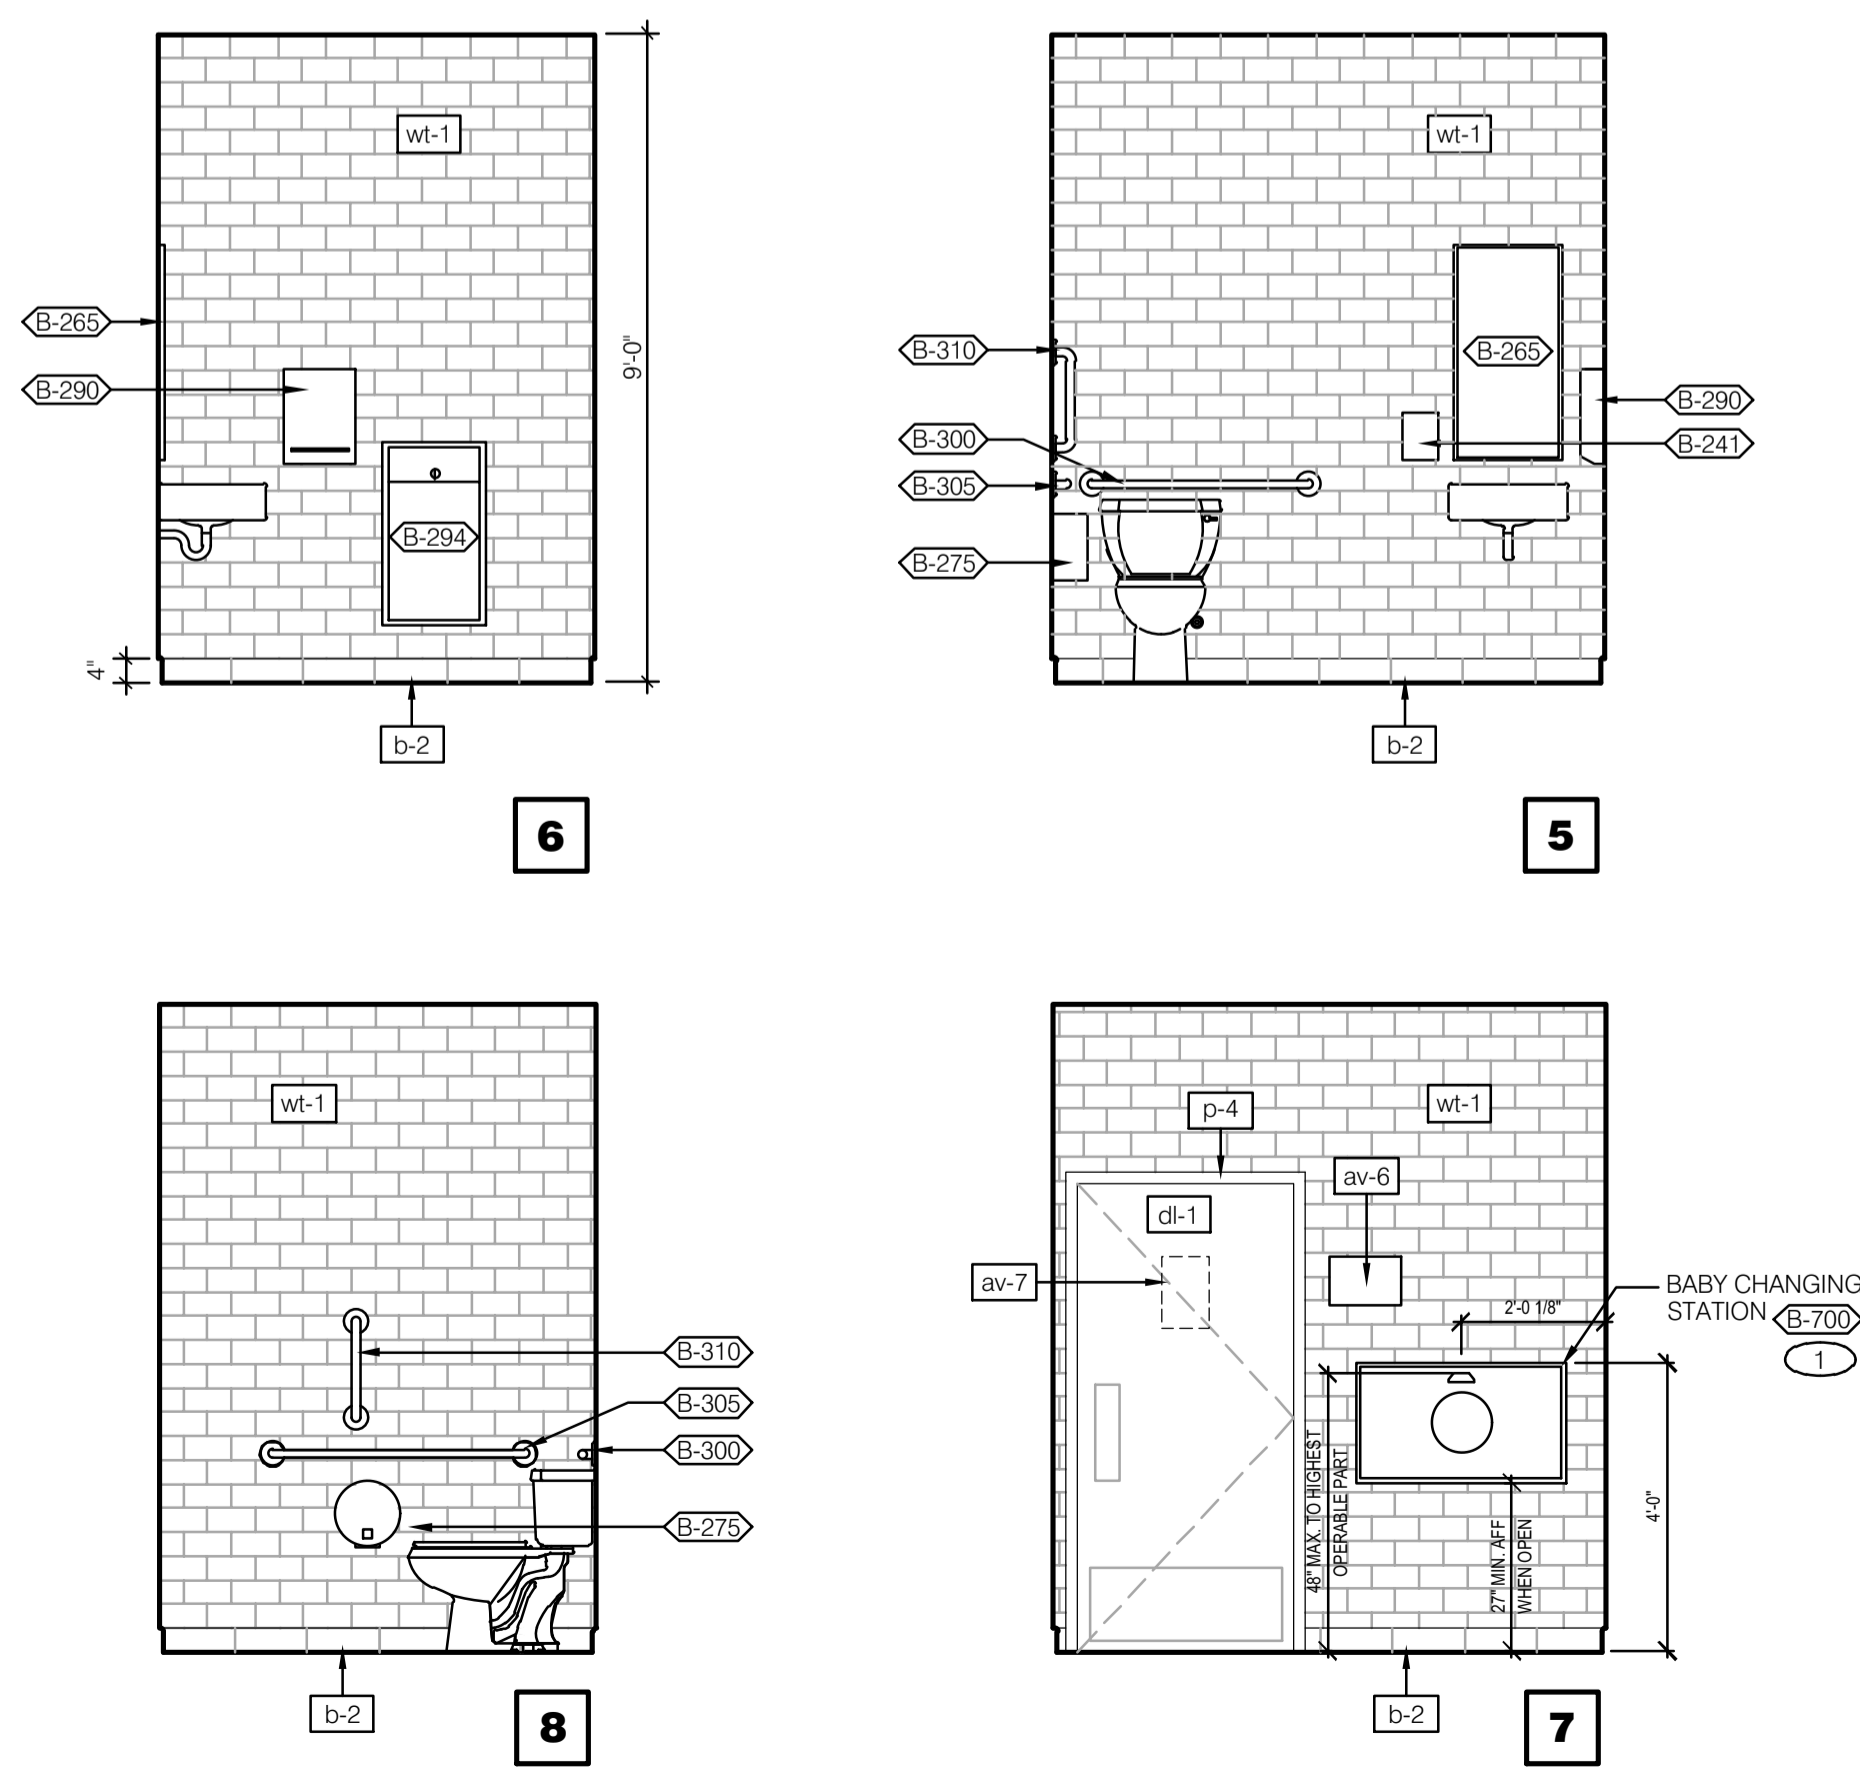

MEN'S RESTROOM 3/8" = 1'-0"

