

5
A1.03 NOT USED
1/4" = 1'-0"

5
A1.03 NOT USED
1-1/2" = 1'-0"


1
A1.03 NOT USED
1/4" = 1'-0"

6
A1.03 NOT USED
1-1/2" = 1'-0"

7
A1.03 NOT USED
1-1/2" = 1'-0"

3
A1.03 NOT USED
1-1/2" = 1'-0"

2
A1.03 CAR HOP SIGNAGE
1-1/2" = 1'-0"

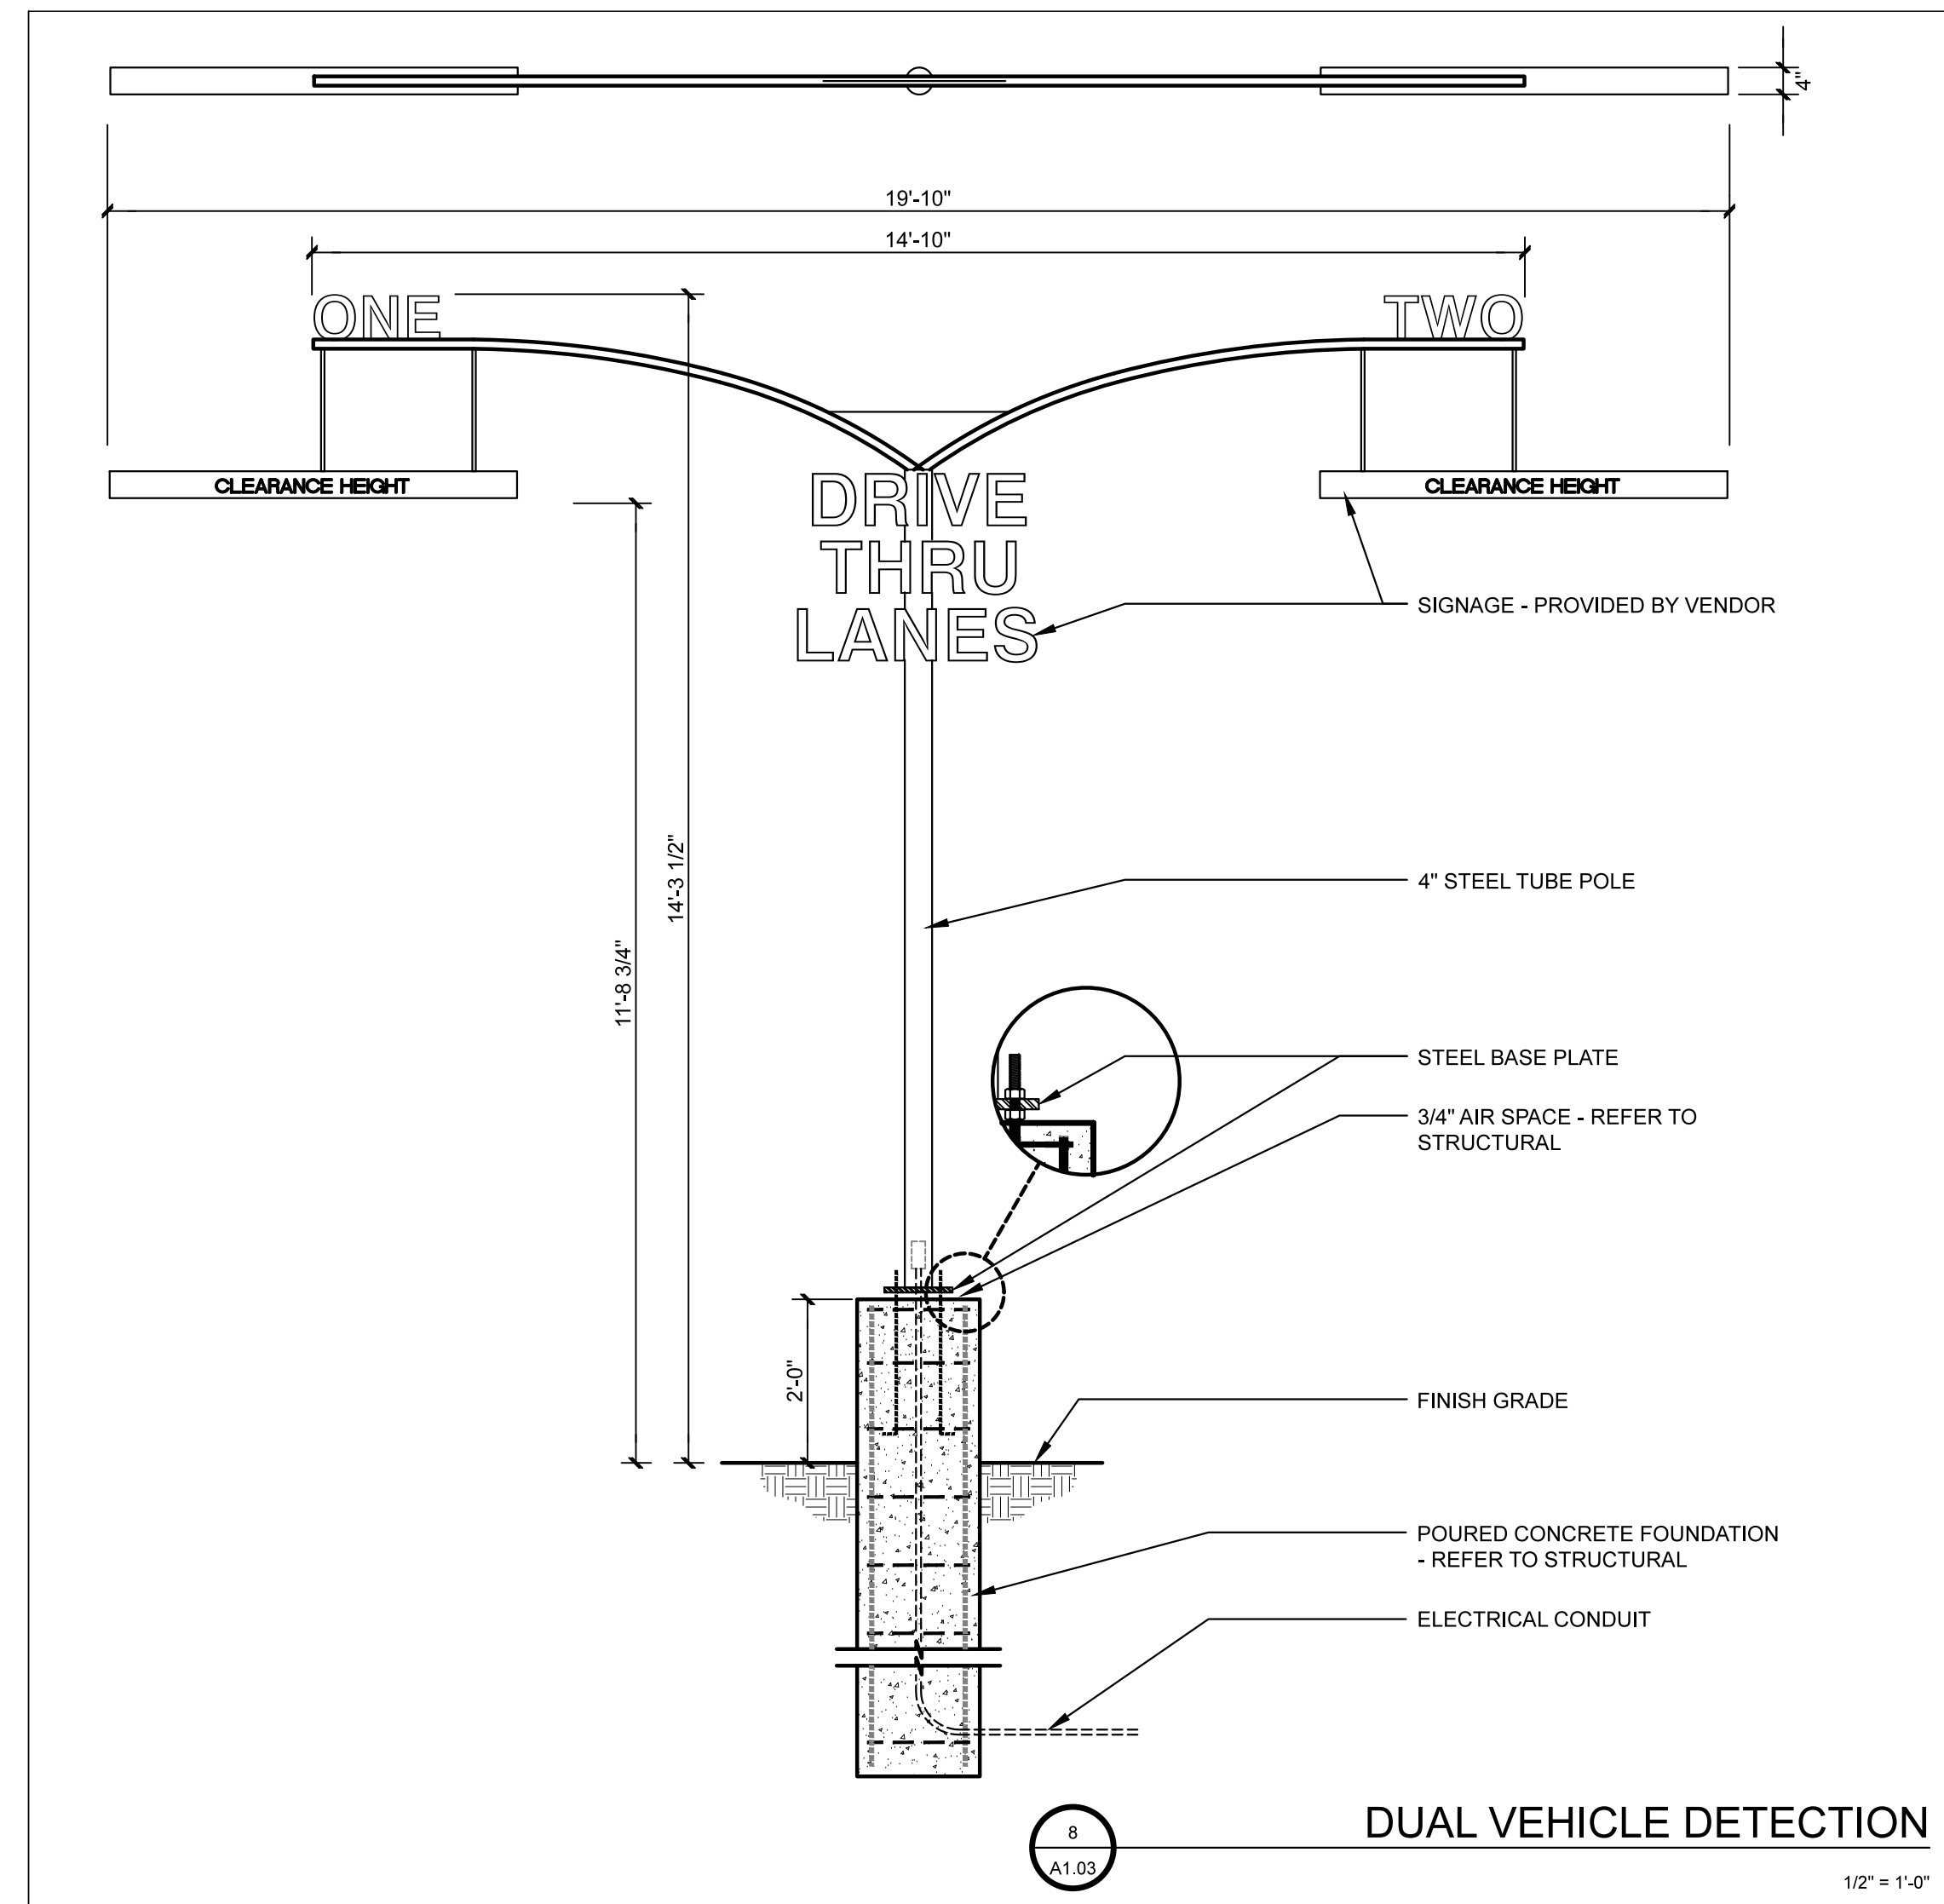

9
A1.03 NOT USED
1/2" = 1'-0"

