




12 ARCH TOWER  
1 1/2" = 1'-0"

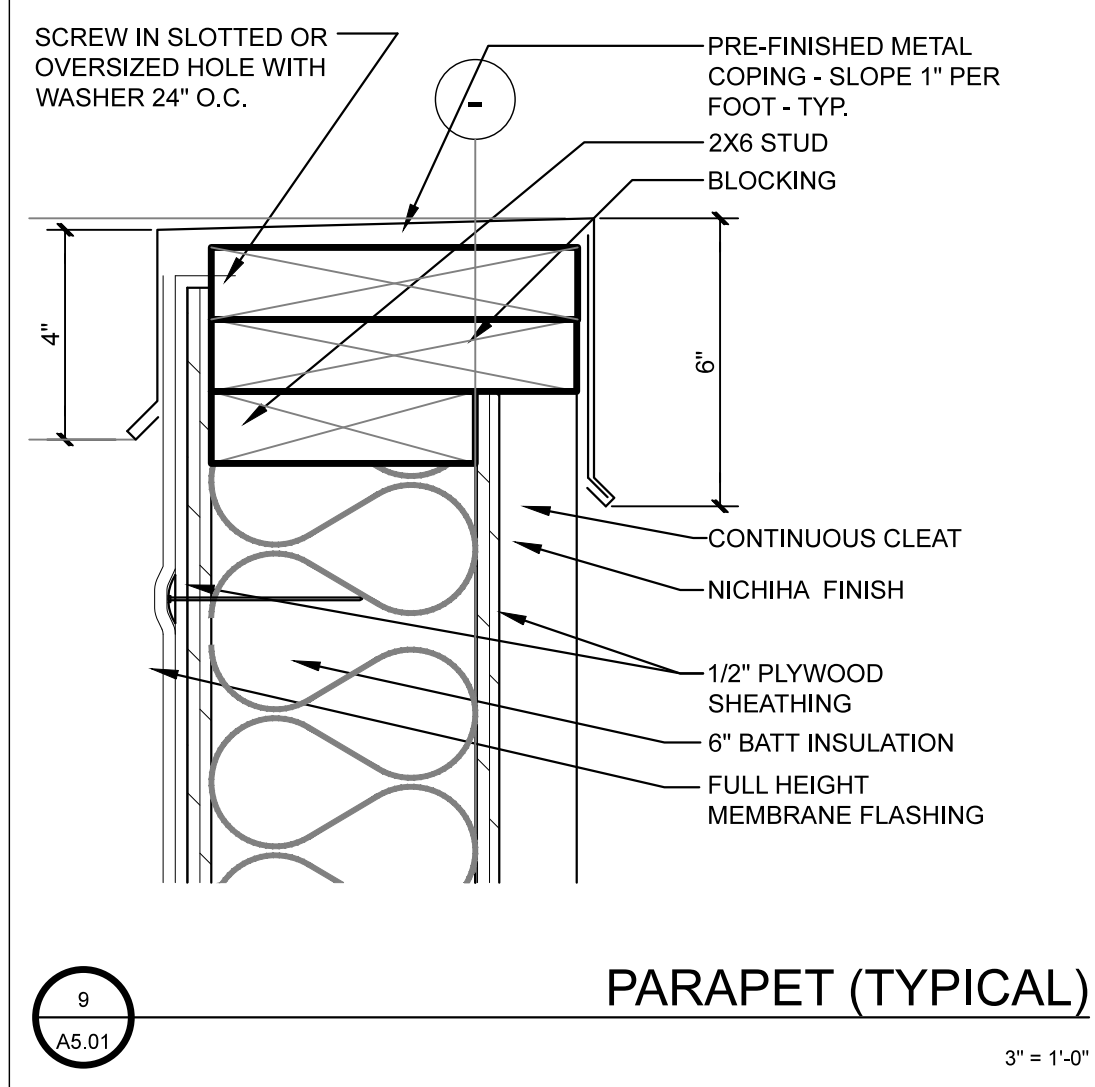


9 PARAPET (TYPICAL)  
3" = 1'-0"

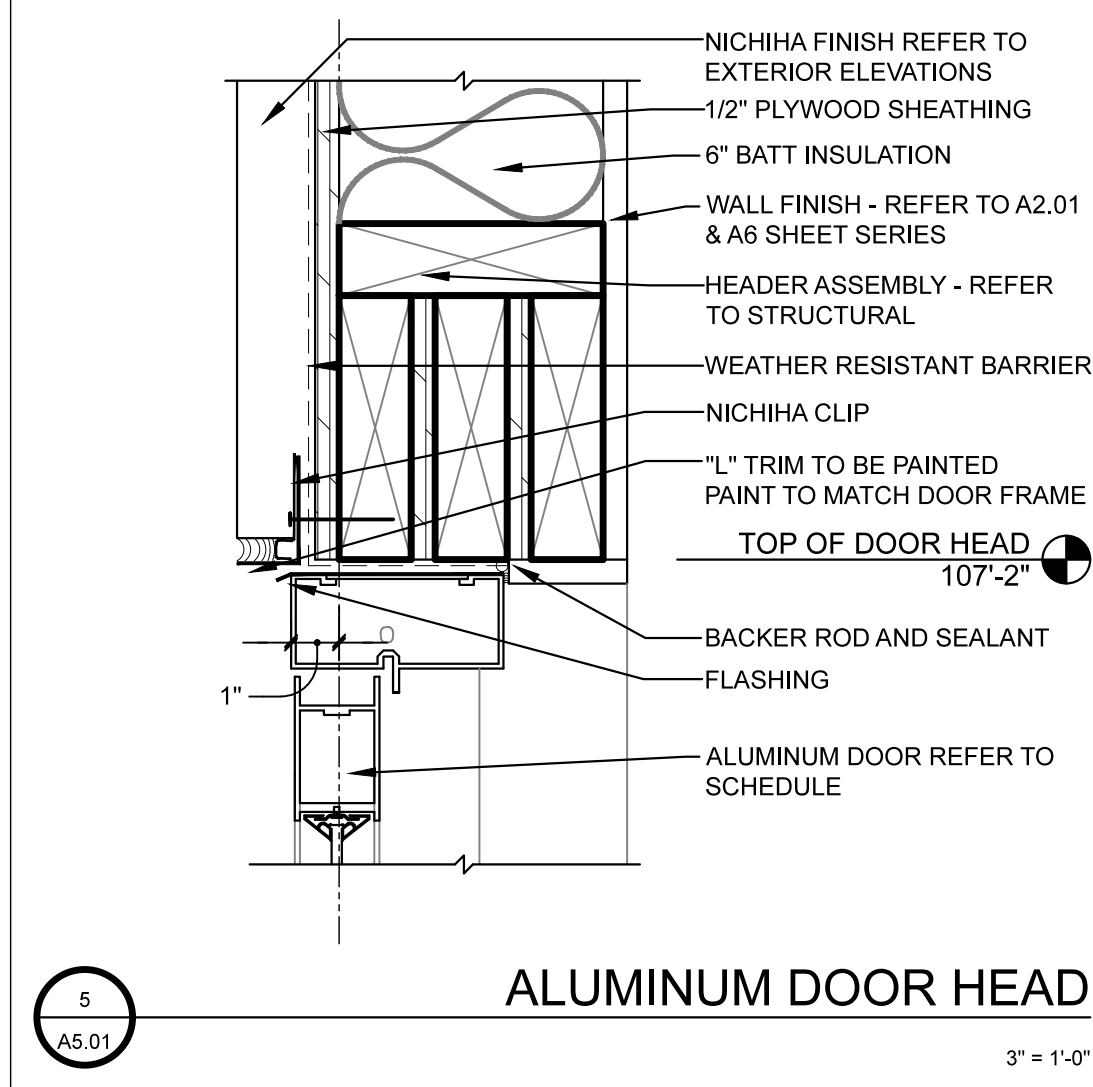


5 ALUMINUM DOOR HEAD  
3" = 1'-0"

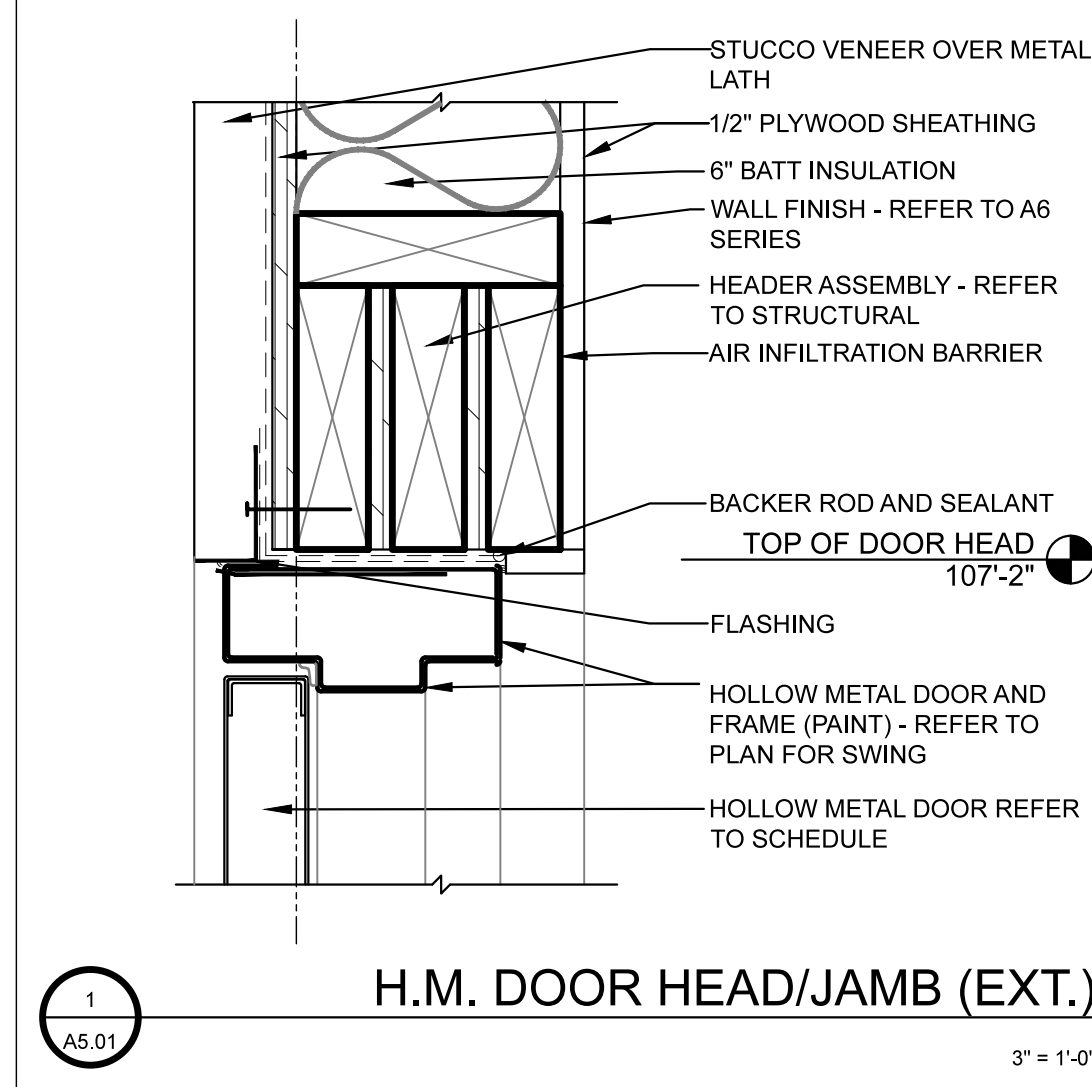


1 H.M. DOOR HEAD/JAMB (EXT.)  
3" = 1'-0"

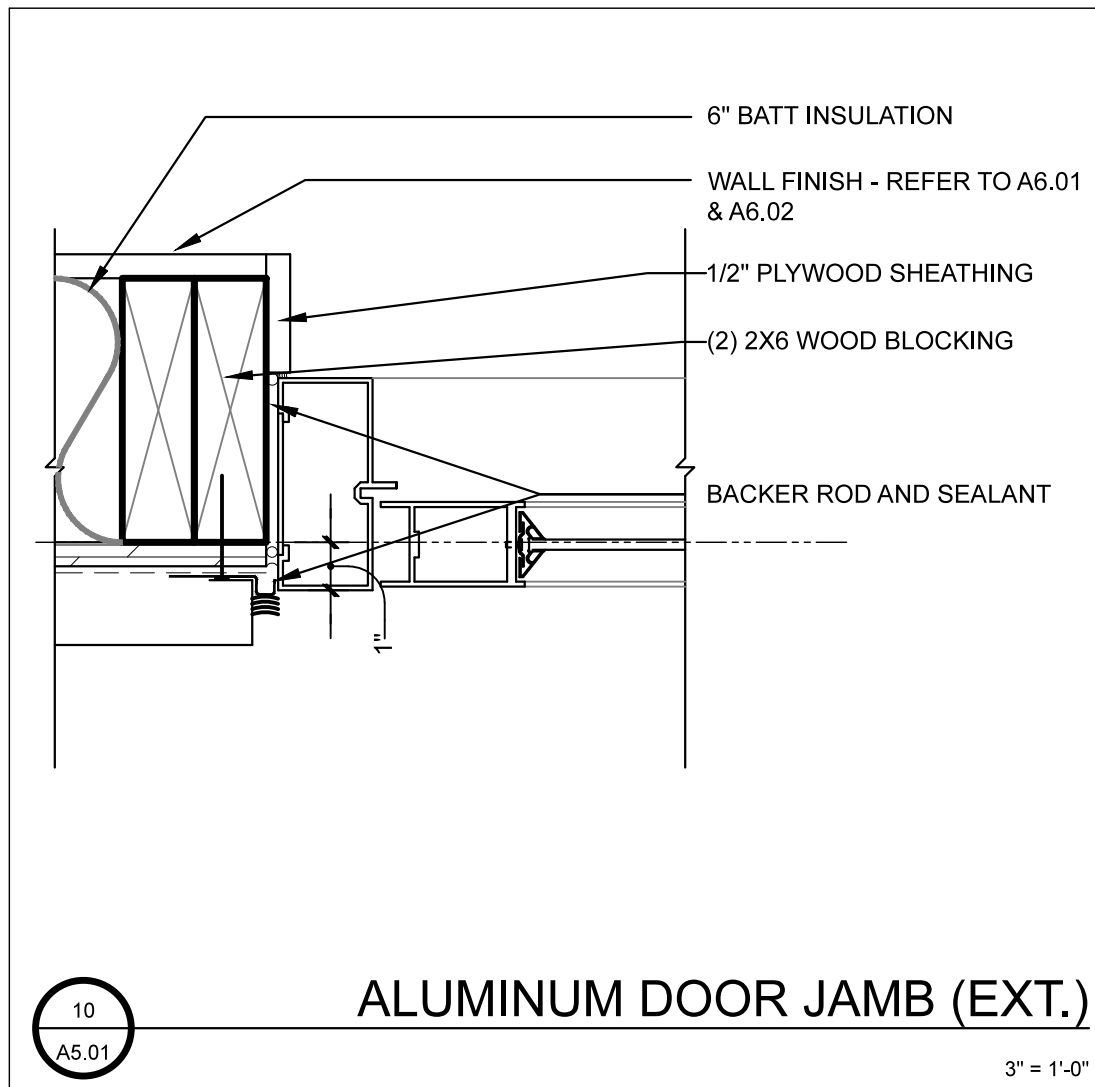


10 ALUMINUM DOOR JAMB (EXT.)  
3" = 1'-0"

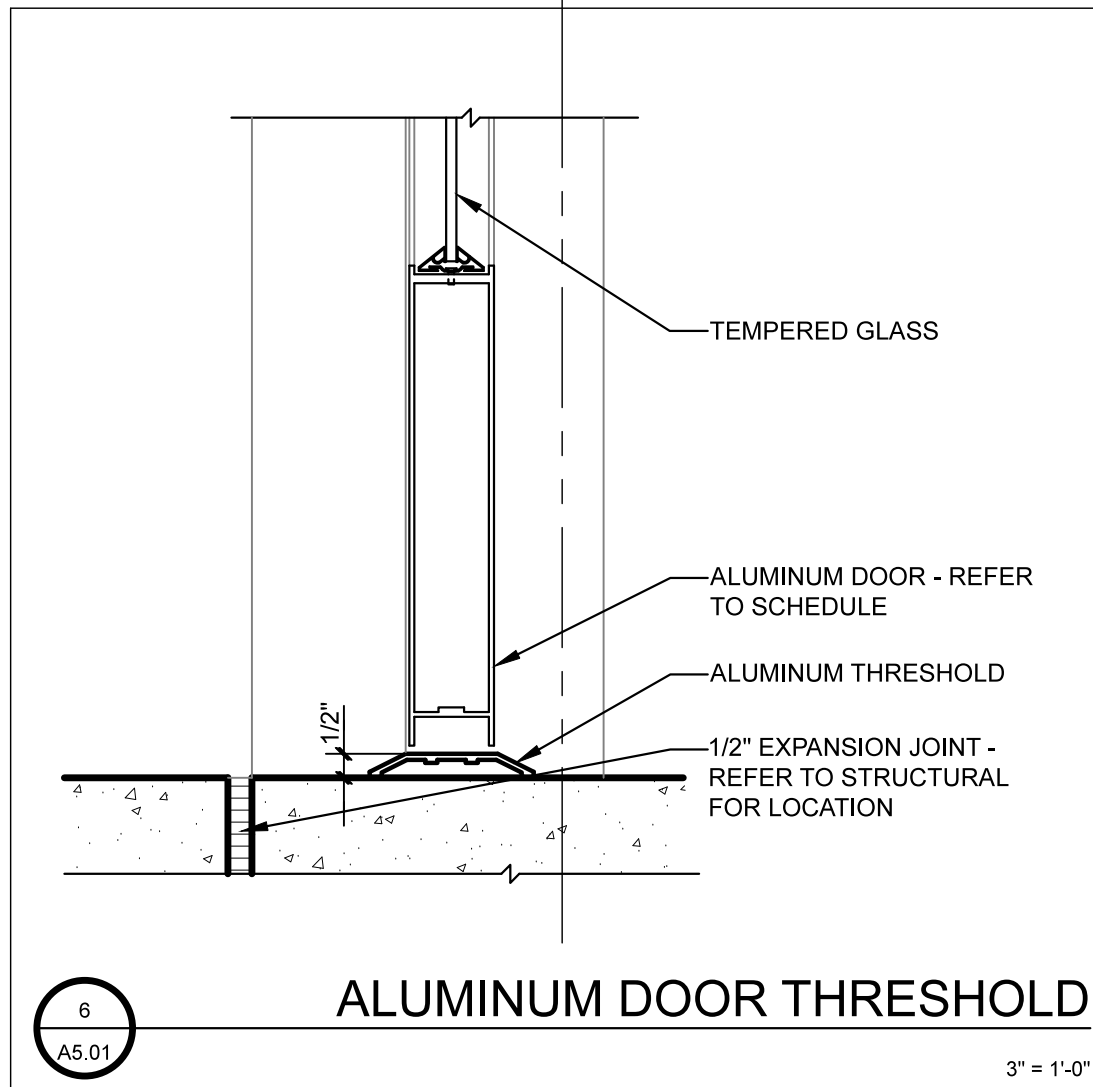


6 ALUMINUM DOOR THRESHOLD  
3" = 1'-0"

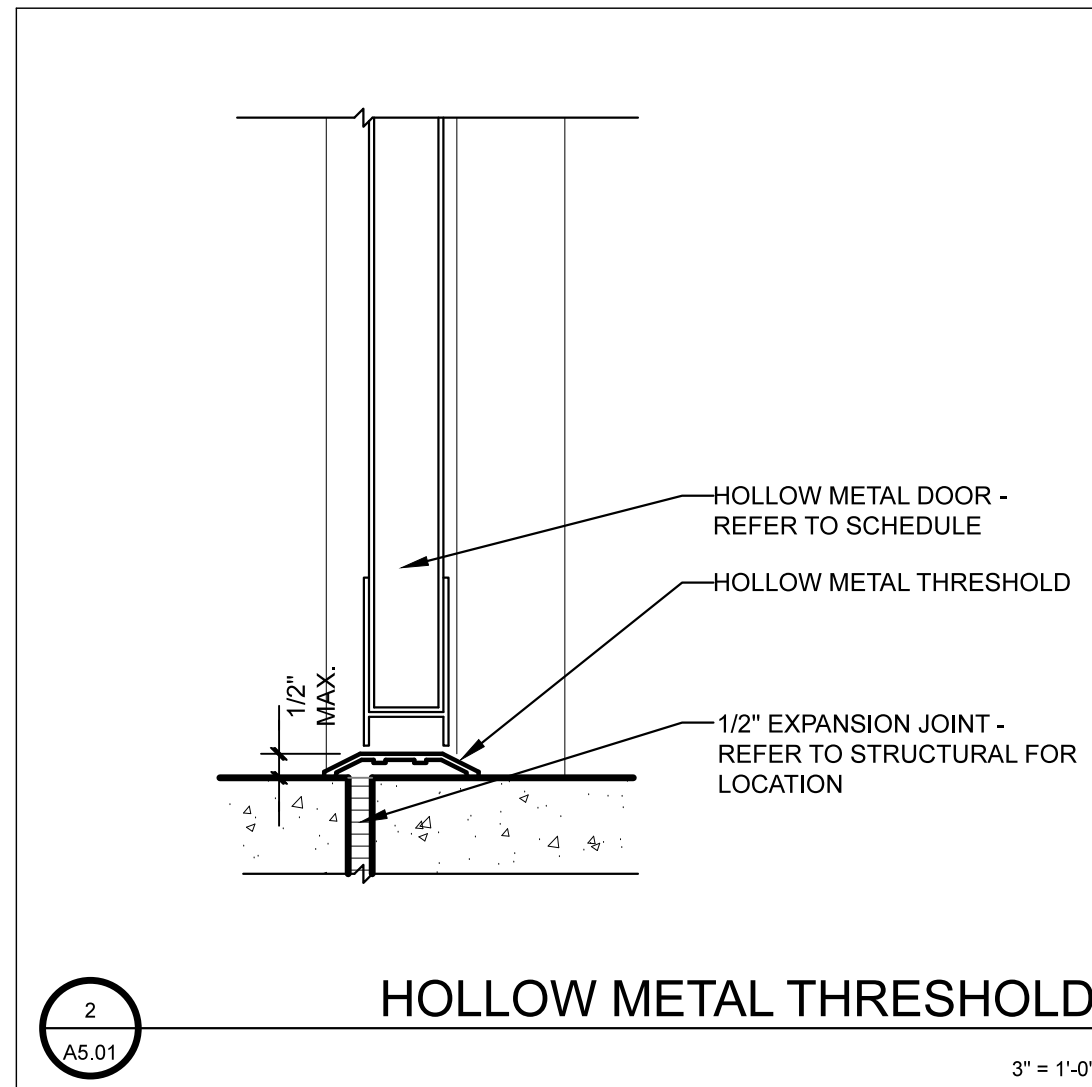


2 HOLLOW METAL THRESHOLD  
3" = 1'-0"

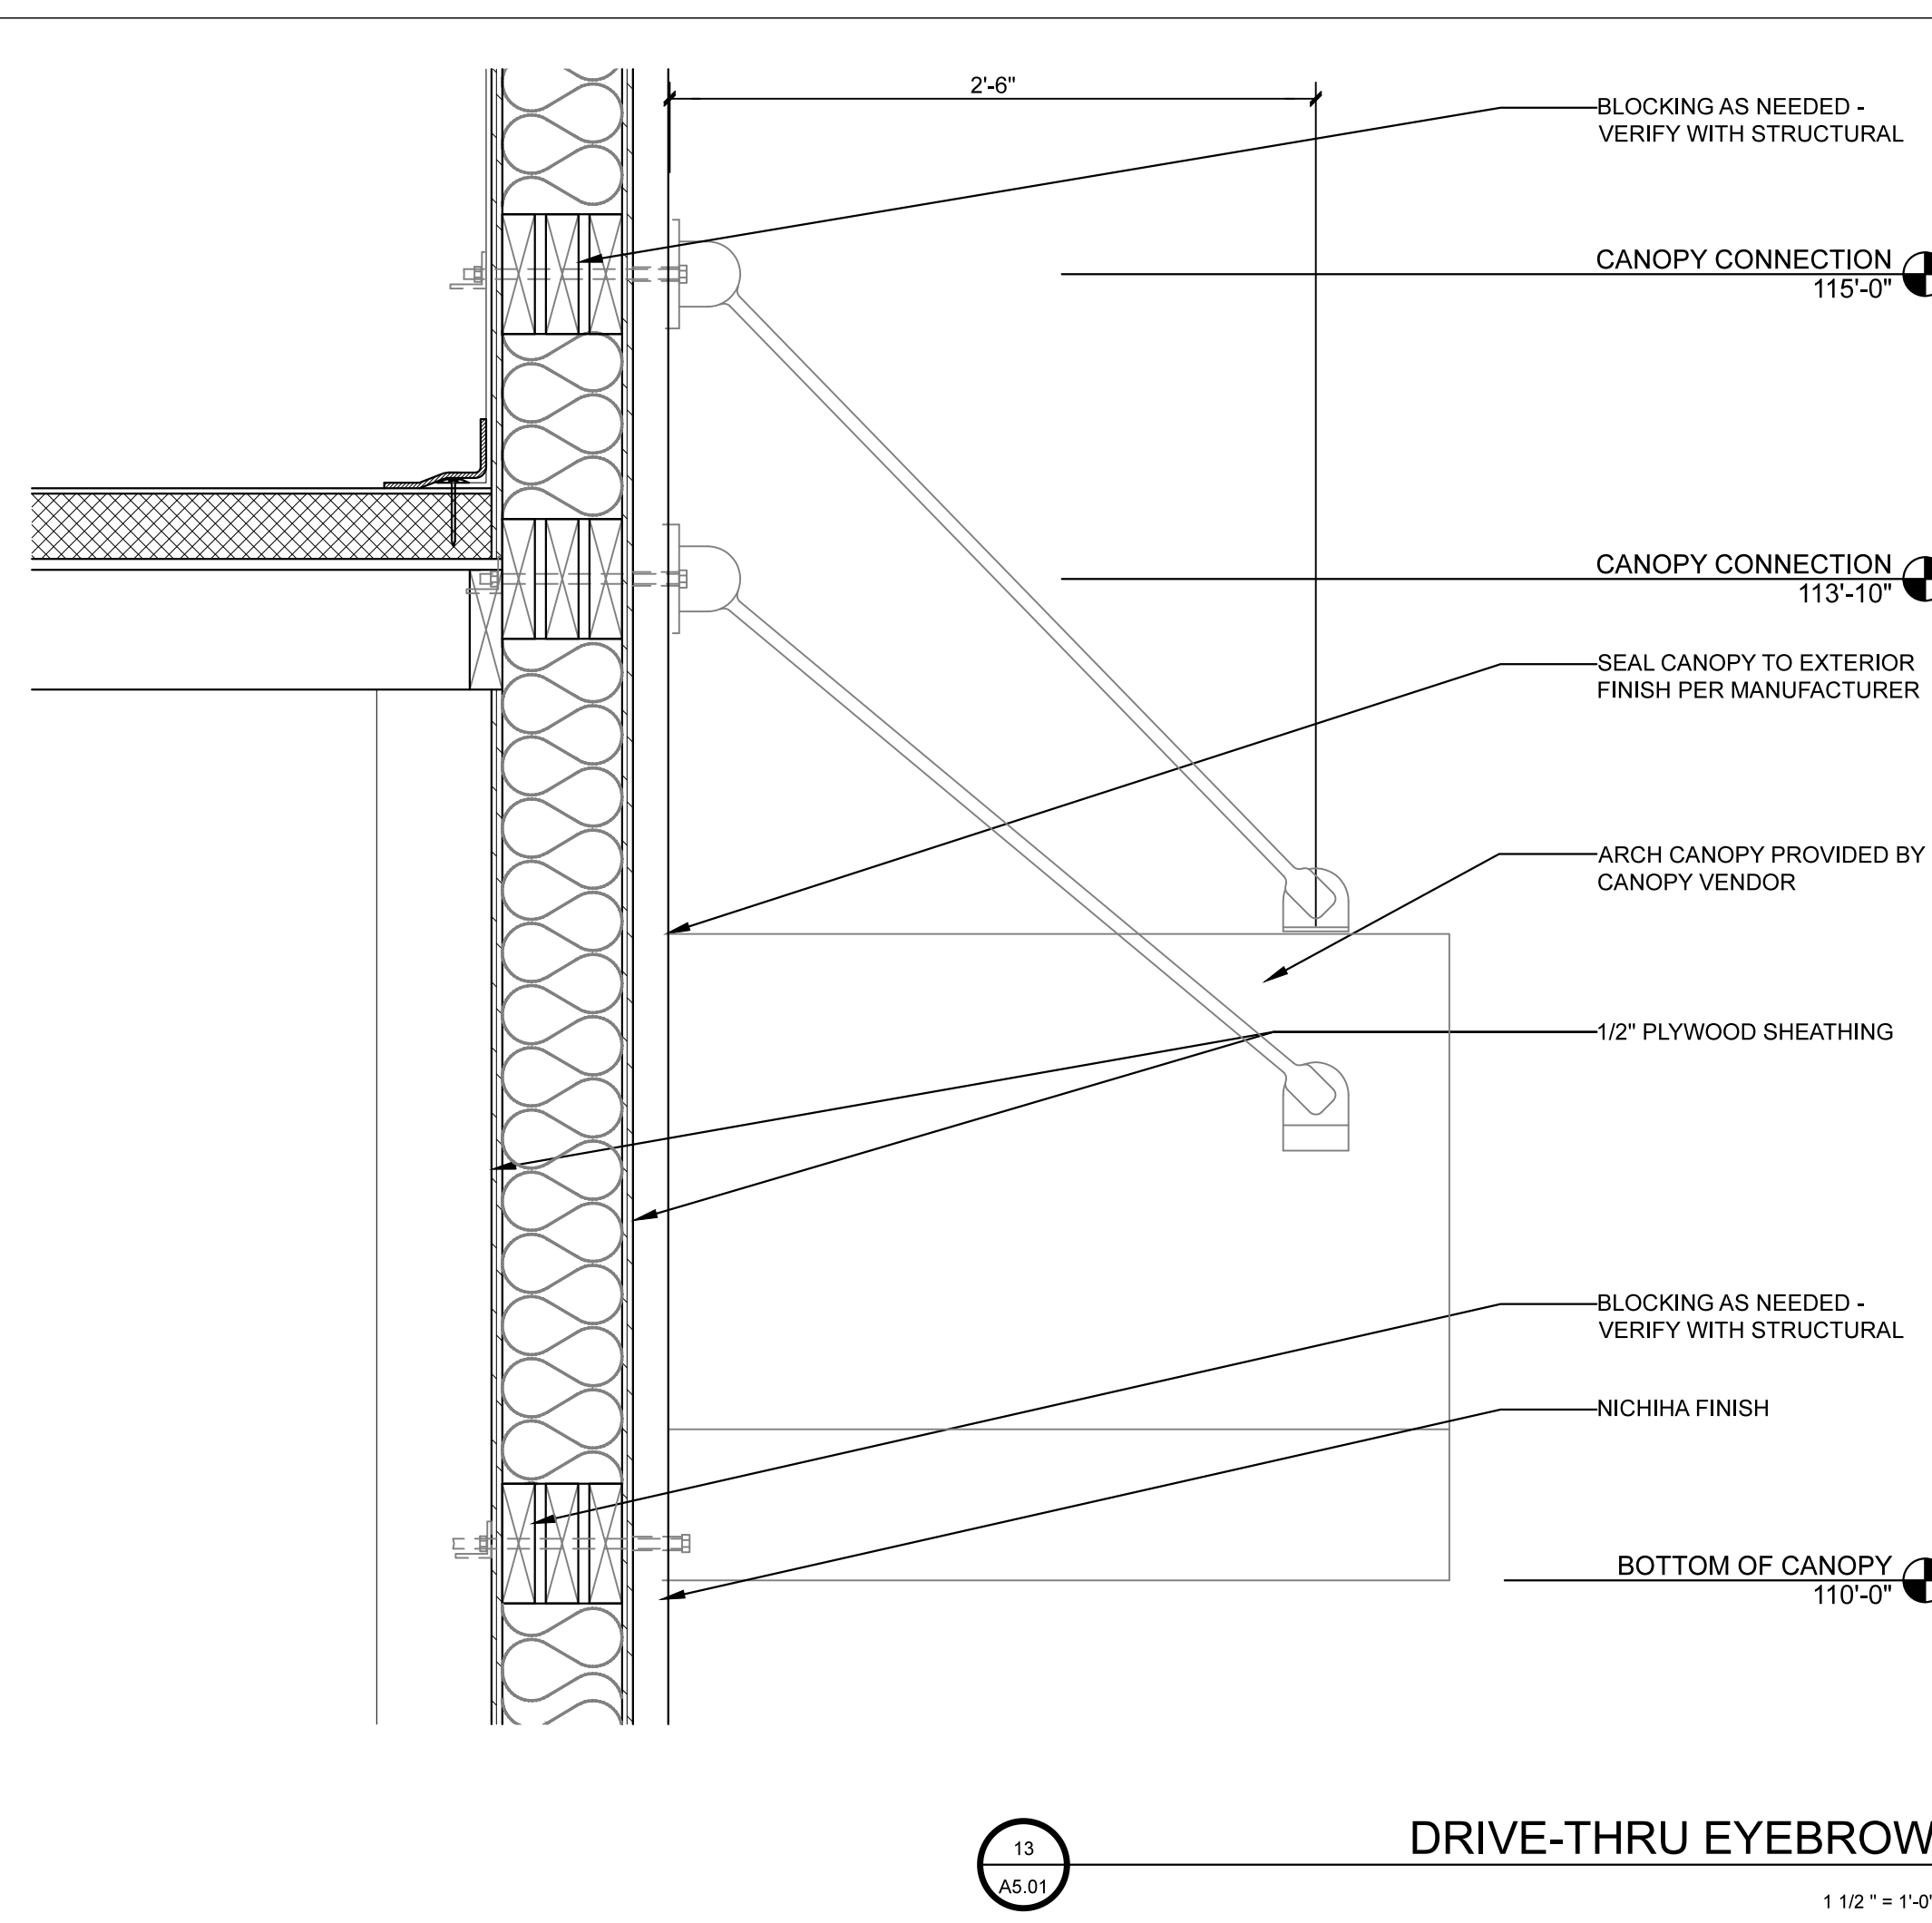


13 DRIVE-THRU EYEBROW  
1 1/2" = 1'-0"

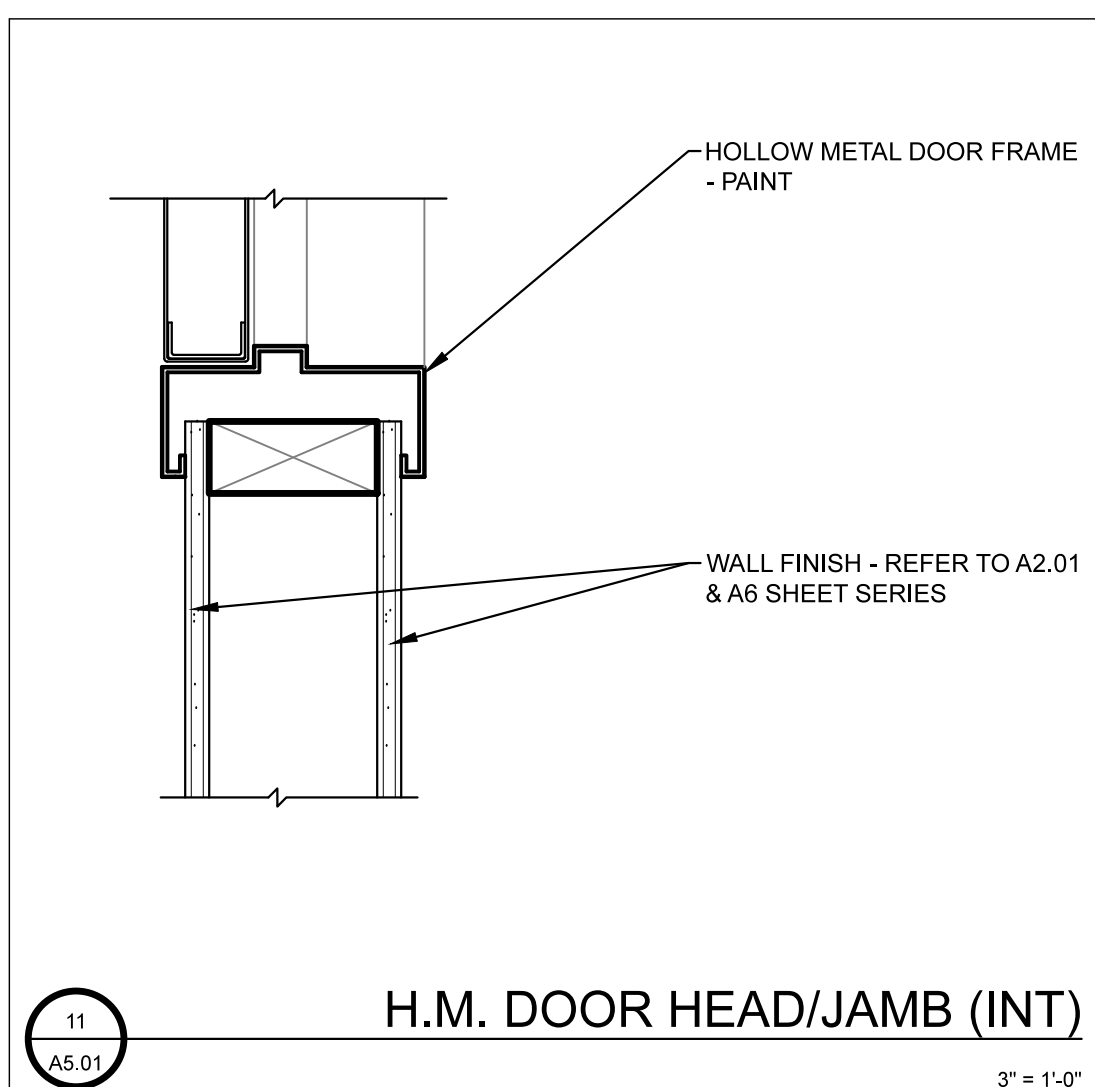


11 H.M. DOOR HEAD/JAMB (INT)  
3" = 1'-0"

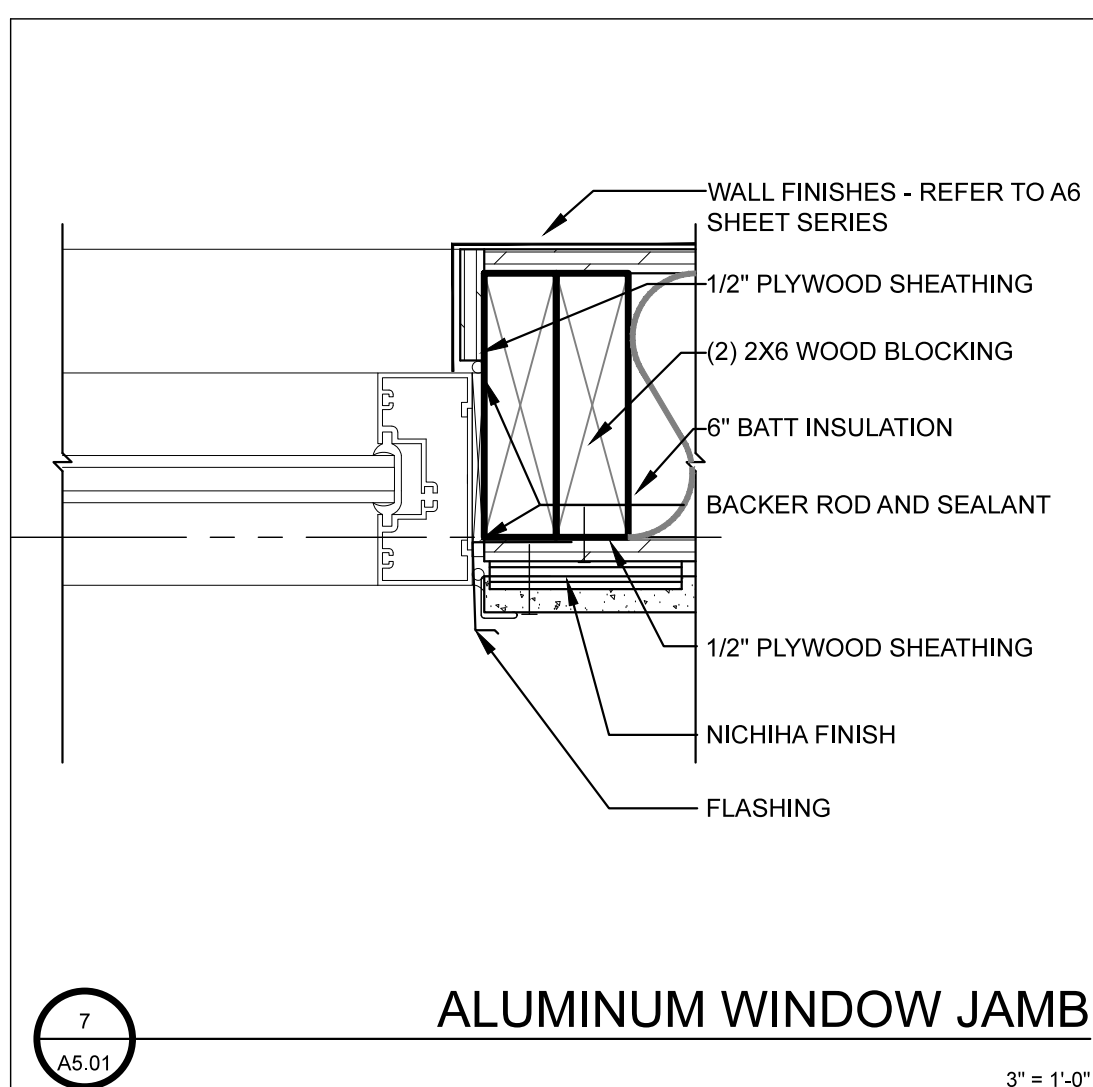


7 ALUMINUM WINDOW JAMB  
3" = 1'-0"

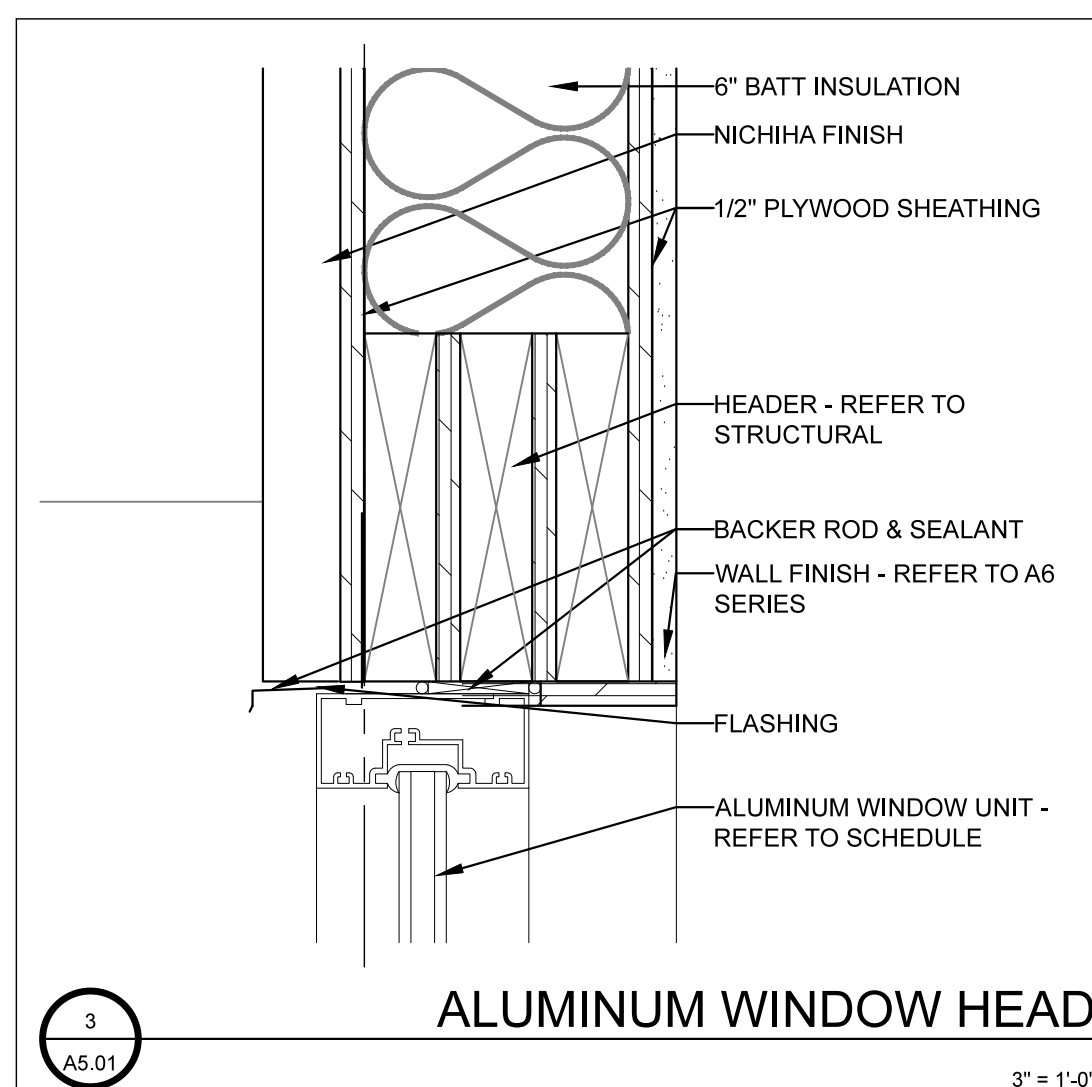

3 ALUMINUM WINDOW HEAD  
3" = 1'-0"

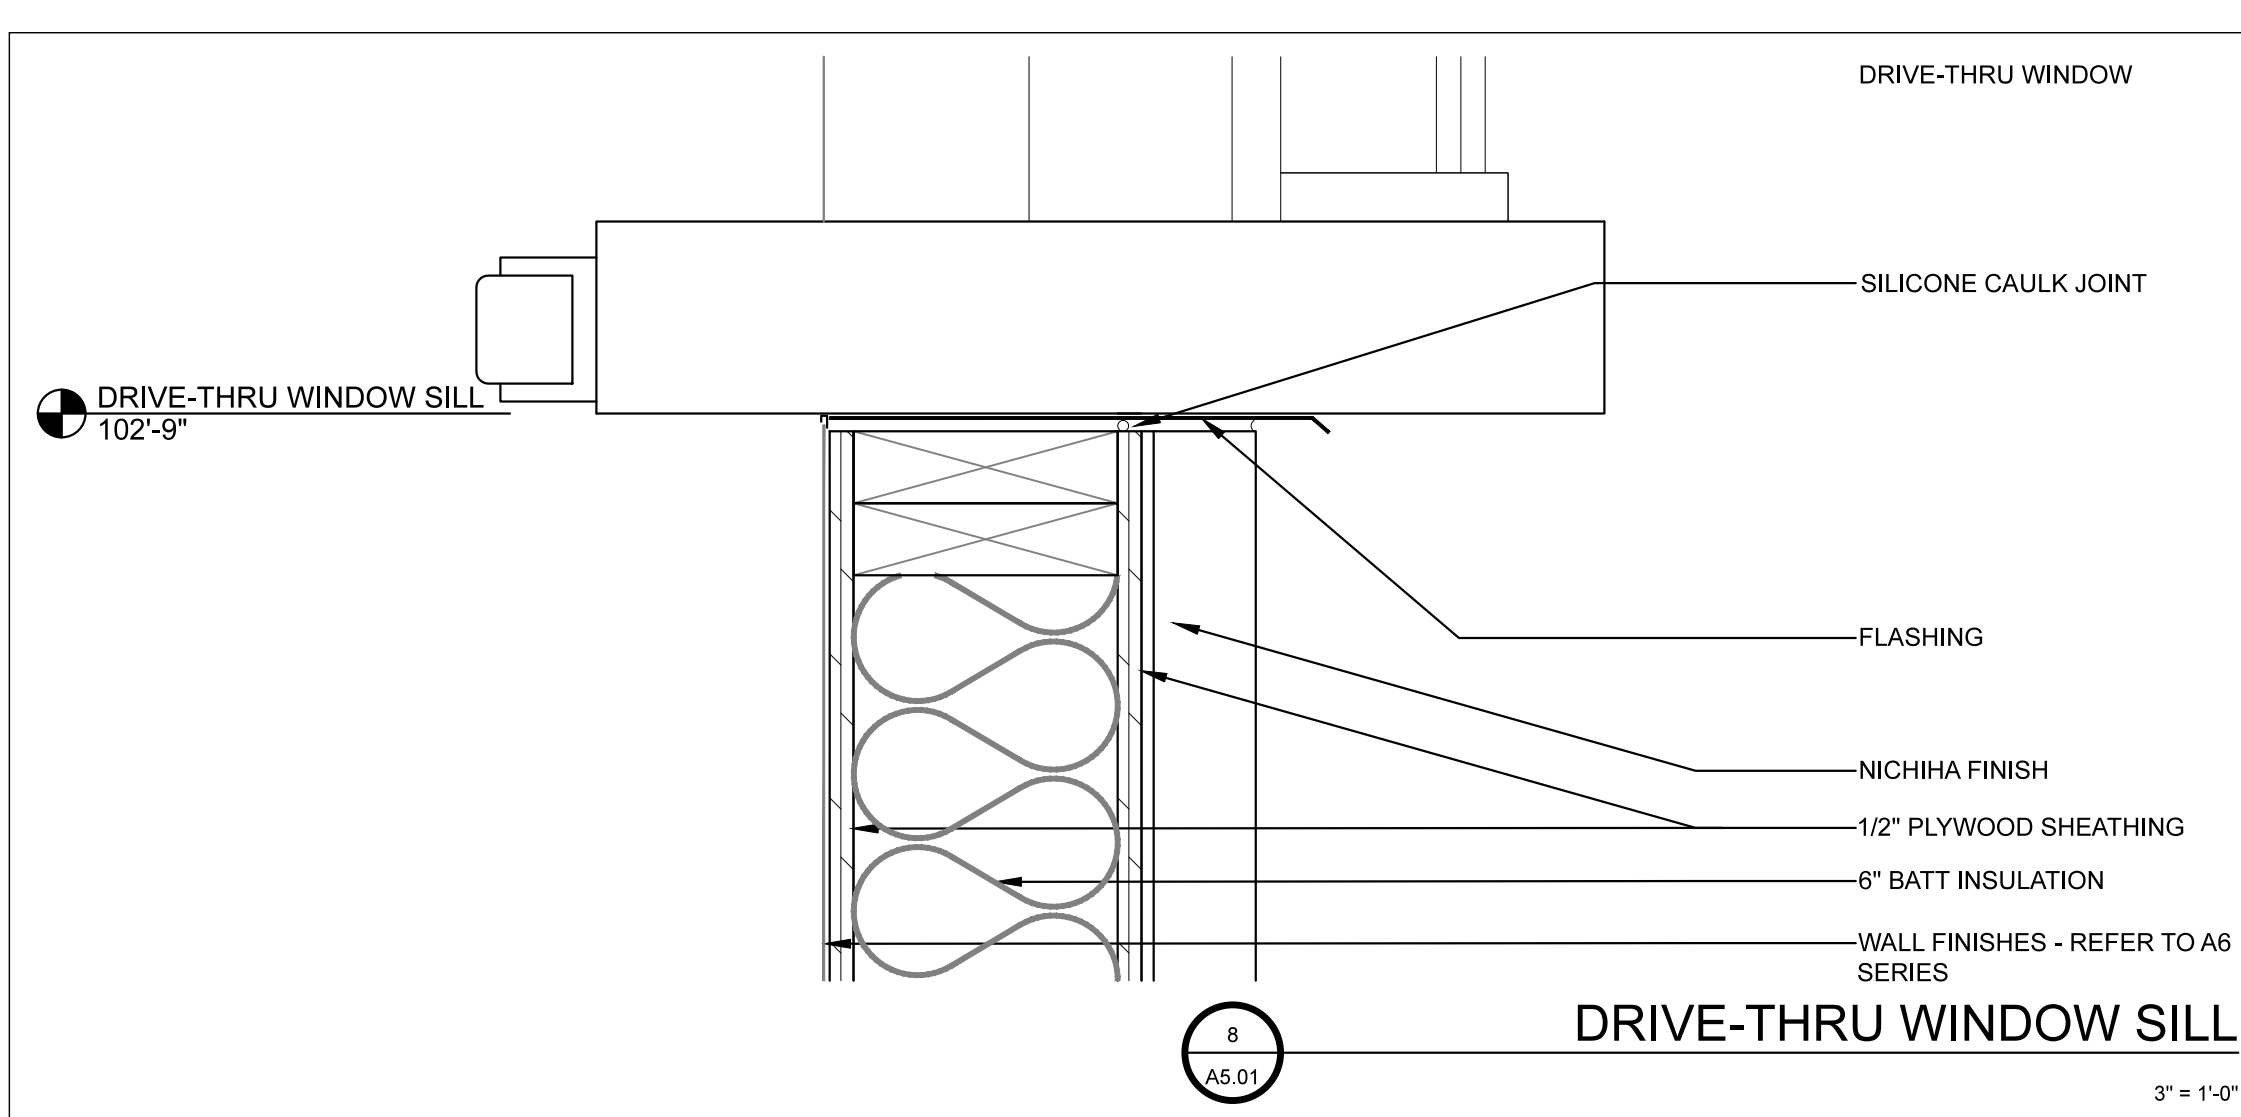

8 DRIVE-THRU WINDOW SILL  
3" = 1'-0"

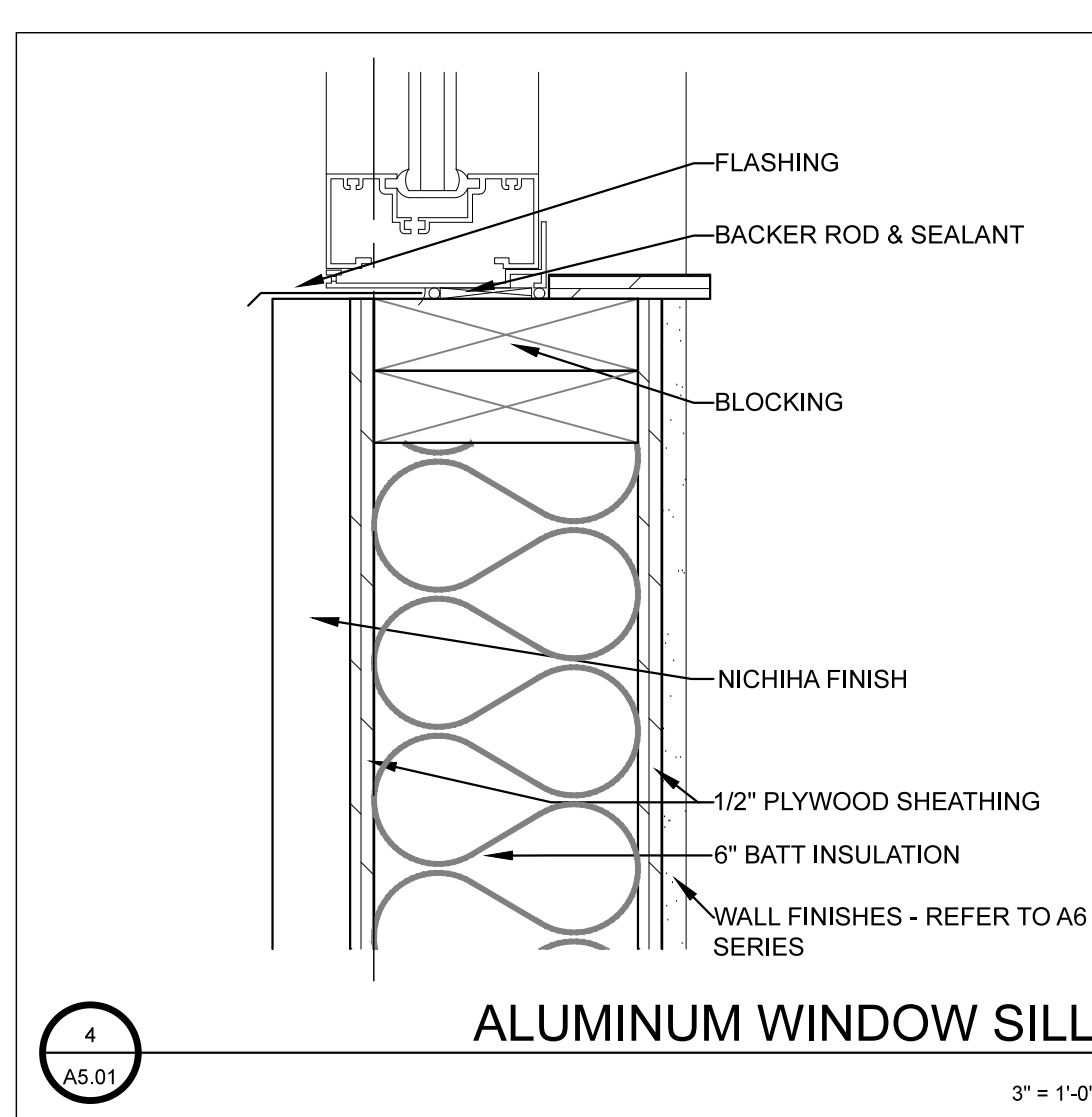

4 ALUMINUM WINDOW SILL  
3" = 1'-0"