


CANOPY DIMENSION CONFIRMATION & SIGNATURE REQUIRED PRIOR TO MANUFACTURING.

- PLEASE PROVIDE FINISHED BUILDING MEASUREMENTS ONLY, Including EIFS, BLOCKS, STONE, ETC.
- Provide window outside mullion dimensions for awnings and canopies.

GC SIGNATURE

Signature _____ Date _____

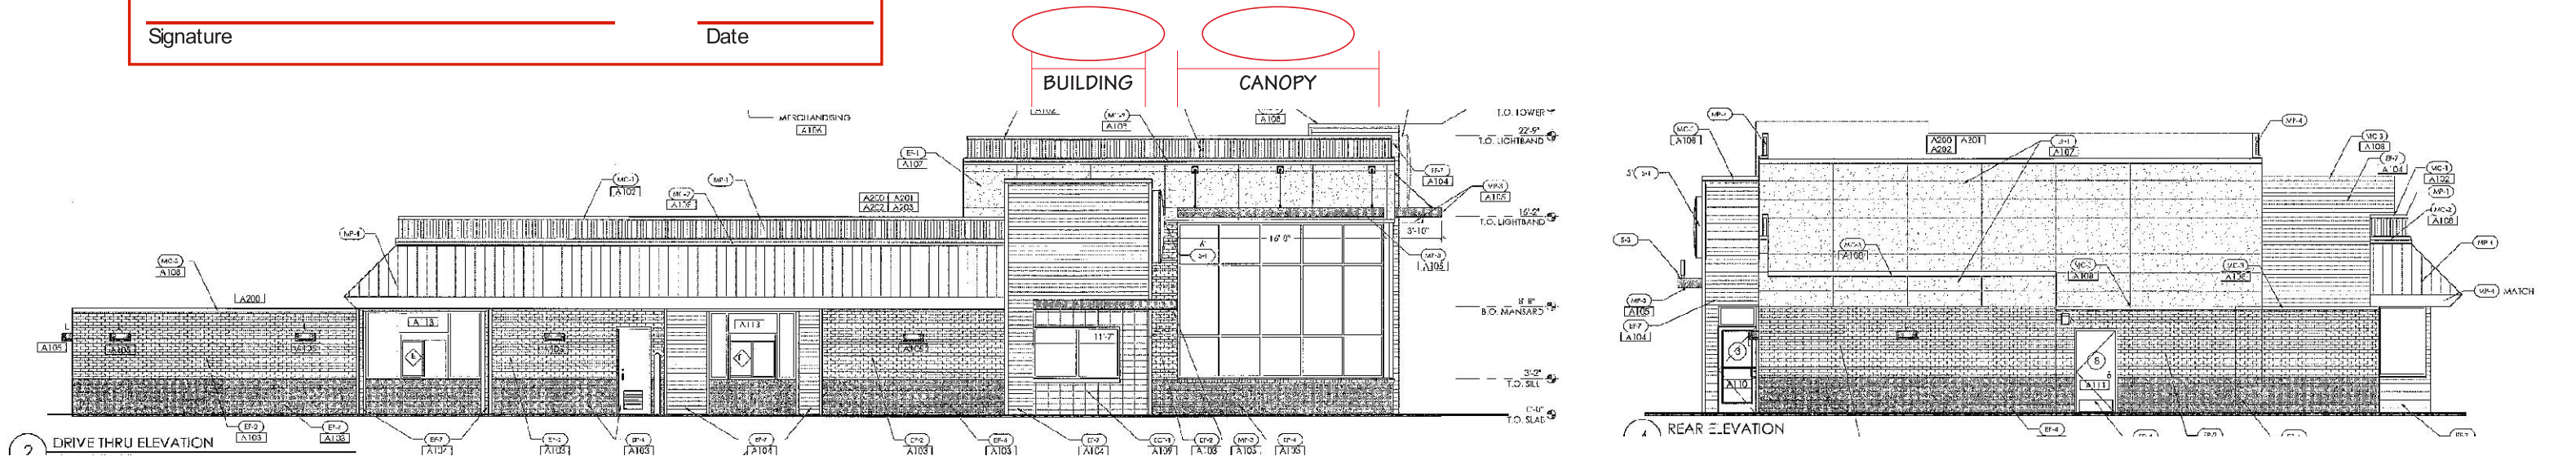

THIS IS AN ORIGINAL UNPUBLISHED DRAWING CREATED FOR YOUR PERSONAL USE IN CONNECTION WITH A PROJECT PLANNED FOR YOU BY CUMMINGS. IT IS NOT TO BE SHOWN OUTSIDE YOUR ORGANIZATION NOR USED, REPRODUCED, COPIED OR EXHIBITED IN ANY FASHION UNLESS AUTHORIZED IN WRITING BY AN OFFICER OF CUMMINGS.

CUSTOMER APPROVAL:

DATE: _____

Rev. #	DATE	BY	Rev. #	DATE	BY
Rev. #1	_____	_____	Rev. #4	_____	_____
Rev. #2	_____	_____	Rev. #5	_____	_____
Rev. #3	_____	_____	Rev. #6	_____	_____



STORE # 487
3584 PINE GROVE AVE.,
PORT HURON, MI 48060

DRAWING NO:
84723.00

ARTIST: T. Pickel DATE: 8-3-16
SHEET: 1 OF 1