



INTERNATIONAL COLD STORAGE

UNIT SPECIFICATIONS

FOR: EAST BALT BAKERIES US LLC	PROJECT: WENDY'S MI	DATE: 9/07/2016
ATTN: JESSICA SMITH	QUOTE: 0112194	MODEL: IF814
		TRACKING NO.
		PAGE NO. 1

***** GENERAL *****

DIMENSIONS	WIDTH	LENGTH	HEIGHT	ROOF
INSIDE C01	7'- 4''	13'- 4''	7'- 6''	

INTERIOR - ACRYLUME

EXTERIOR HGT. - ROOF PEAK HEIGHT 8'- 5 1/4''
 - MAX INSTALLED HEIGHT 9'-11 1/4''
 - MAX. SHIPPING HEIGHT 9'-11 1/4''

EXTERIOR COLOR - BRONZE GALVANIZED
 4" FLAT ROOF ACRYLUME
 UL/CUL LISTED-"COMMERCIAL WALK-IN"
 NSF LISTED WALK-IN STANDARD 7

***** FLOOR *****

C-01
 ELEVATION 5 1/2" FLOOR
 FINISH .080 MILL ALUMINUM FL

***** BUILDING ADDITIONAL FEATURES *****

BRONZE EXTERIOR BASE TRIM KIT 5 EA

***** DOORS & OPENINGS *****

D-01
 SIZE 30 X 78 OVERLAP DOOR/LEFT
 OPTIONS BRONZE-GALVANIZED
 FOUR-SIDE OVERLAP KIT
 I-BOLT MODIFICATION
 HOWE DIGITAL THERMOMETER CENTER OF
 JAMB HEADER/KASON LIGHTED ROCKER SWITCH
 INSTALL LIGHT SWITCH LATCH SIDE
 INTERIOR OF COMPARTMENT JAMB

You have been advised of and acknowledge the potential for building code and life safety issues with door heights below 78". Customer hereby releases ICS from any liability associated with issues arising from use of such doors.

***** REFRIGERATION *****

R-01
 HORSEPOWER 1.5
 TYPE LOW/HERMETIC
 REFRIGERANT 404
 PHASE/VOLTAGE 1P 208/230V
 EVAP VOLTAGE 208-230V
 SERVICE AMPS 25
 SERVICE FUSED DISCONNECT 25 AMP
 MOUNTING ROOF OF WALK-IN
 DEFROST ELECTRIC DEFROST
 OPTIONS THRU ROOF PIPING
 60 MO EXTENDED COMPRESSOR WARRANTY



INTERNATIONAL COLD STORAGE

UNIT SPECIFICATIONS

FOR: EAST BALT BAKERIES US LLC	PROJECT: WENDY'S MI	DATE: 9/07/2016
ATTN: JESSICA SMITH	QUOTE: 0112194	MODEL: IF814
		TRACKING NO.
		PAGE NO. 2 END

R-01
 HERMETIC - 1/2 TO 6.0 HP
 12MO EXTENDED SERVICE WARRANTY-PARTS &
 LABOR 24/7 DISPATCH 0.5 - 1.65 HP

REFRIGERATION SYSTEM R-01 IS DESIGNED TO MAINTAIN -10° AT 100° AMBIENT
 TEMPERATURE ASSUMING PRODUCTS ENTER AT 0° WITH MODERATE DOOR TRAFFIC.

STANDARD REFRIGERATION C.U. R-01 MOH014L62ICSFLT
 STANDARD REFRIGERATION E.C. R-01 LCE676BEQRC6B


***** LIGHTING & ELECTRICAL *****
 TWO CFL LIGHTS CENTERED OVER JAMB D-01

***** ACCESSORIES & MISCELLANEOUS *****
 COIL END GUARDS R-01


***** NOTES *****
 1. OH CODE NOT NEEDED.

***** ICS SALES REPRESENTATIVES *****
 Representative: Kevin Wilson
 Prepared By: Lynne Clatterbuck

END

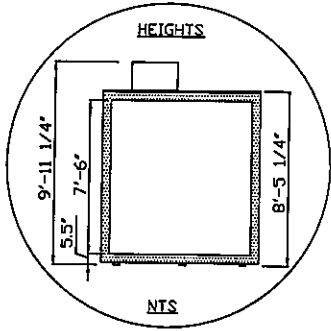

FLAT ROOF

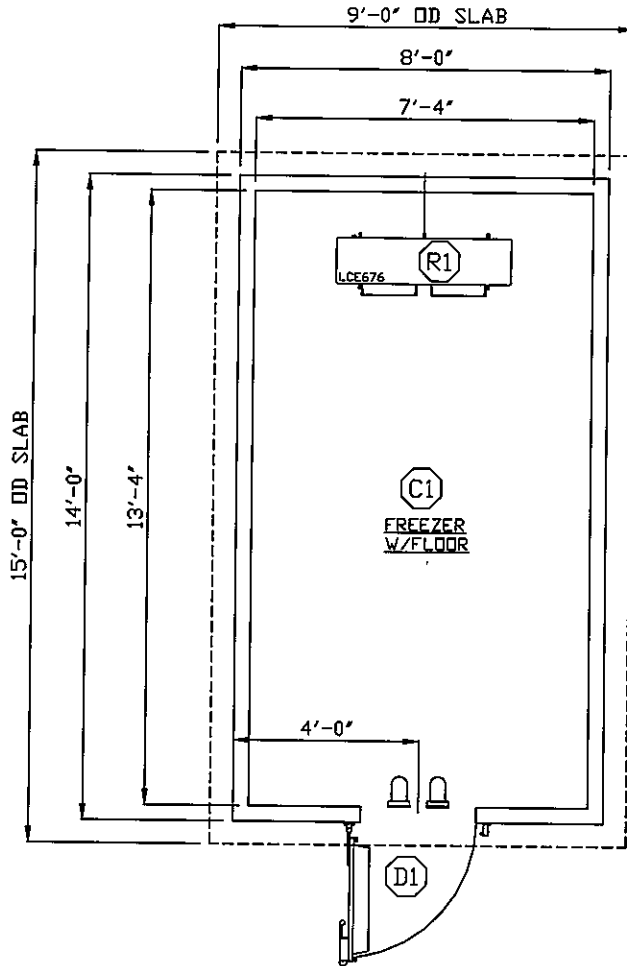

WE MUST HAVE APPROVED DRAWINGS TO PLACE UNIT INTO PRODUCTION!

DRAWING IS:
 APPROVED
 APPROVED AS NOTED
 CHANGES AFTER APPROVAL MAY RESULT IN ADDITIONAL COST

ONE PIECE EXTERIOR UNIT

SCALE 1/4"=1'-0"
 SHEET EPM-1
 DATE 9/7/16
 REVISED
 R OF 2

DRAWING 112194
 SERIAL 112194
 MODEL IF814

NAME WENDY'S
 LOCATION MICHIGAN

215 E. 13TH STREET
 ANDOVER, KS 67002
 800-835-0001

INTERNATIONAL COLD STORAGE

