




520 South Main Street, Suite 2531
Akron, OH 44311
330.572.2100 Fax: 330.572.2102

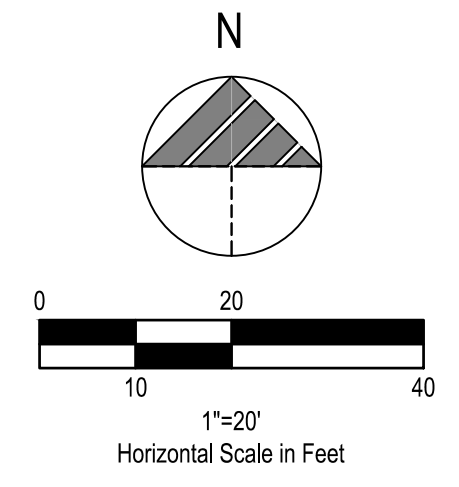


LEGEND
(SEE SHEET C-007 FOR GENERAL LEGEND)

- PROPOSED SILT BARRIER
REFER TO SWPP DETAILS
- PROPOSED SILT FENCE OR
COMPOST FILTER SOCK
REFER TO SWPP DETAILS
- PROPOSED CONSTRUCTION ENTRANCE
REFER TO SWPP DETAILS
- PROPOSED CONCRETE WASHOUT FACILITY
REFER TO SWPP DETAILS
- PROPOSED LINE OF DISTURBANCE


SWPP KEYNOTES

- INLET PROTECTION
- CONCRETE WASHOUT AREA
- SILT FENCE
- CONSTRUCTION ENTRANCE

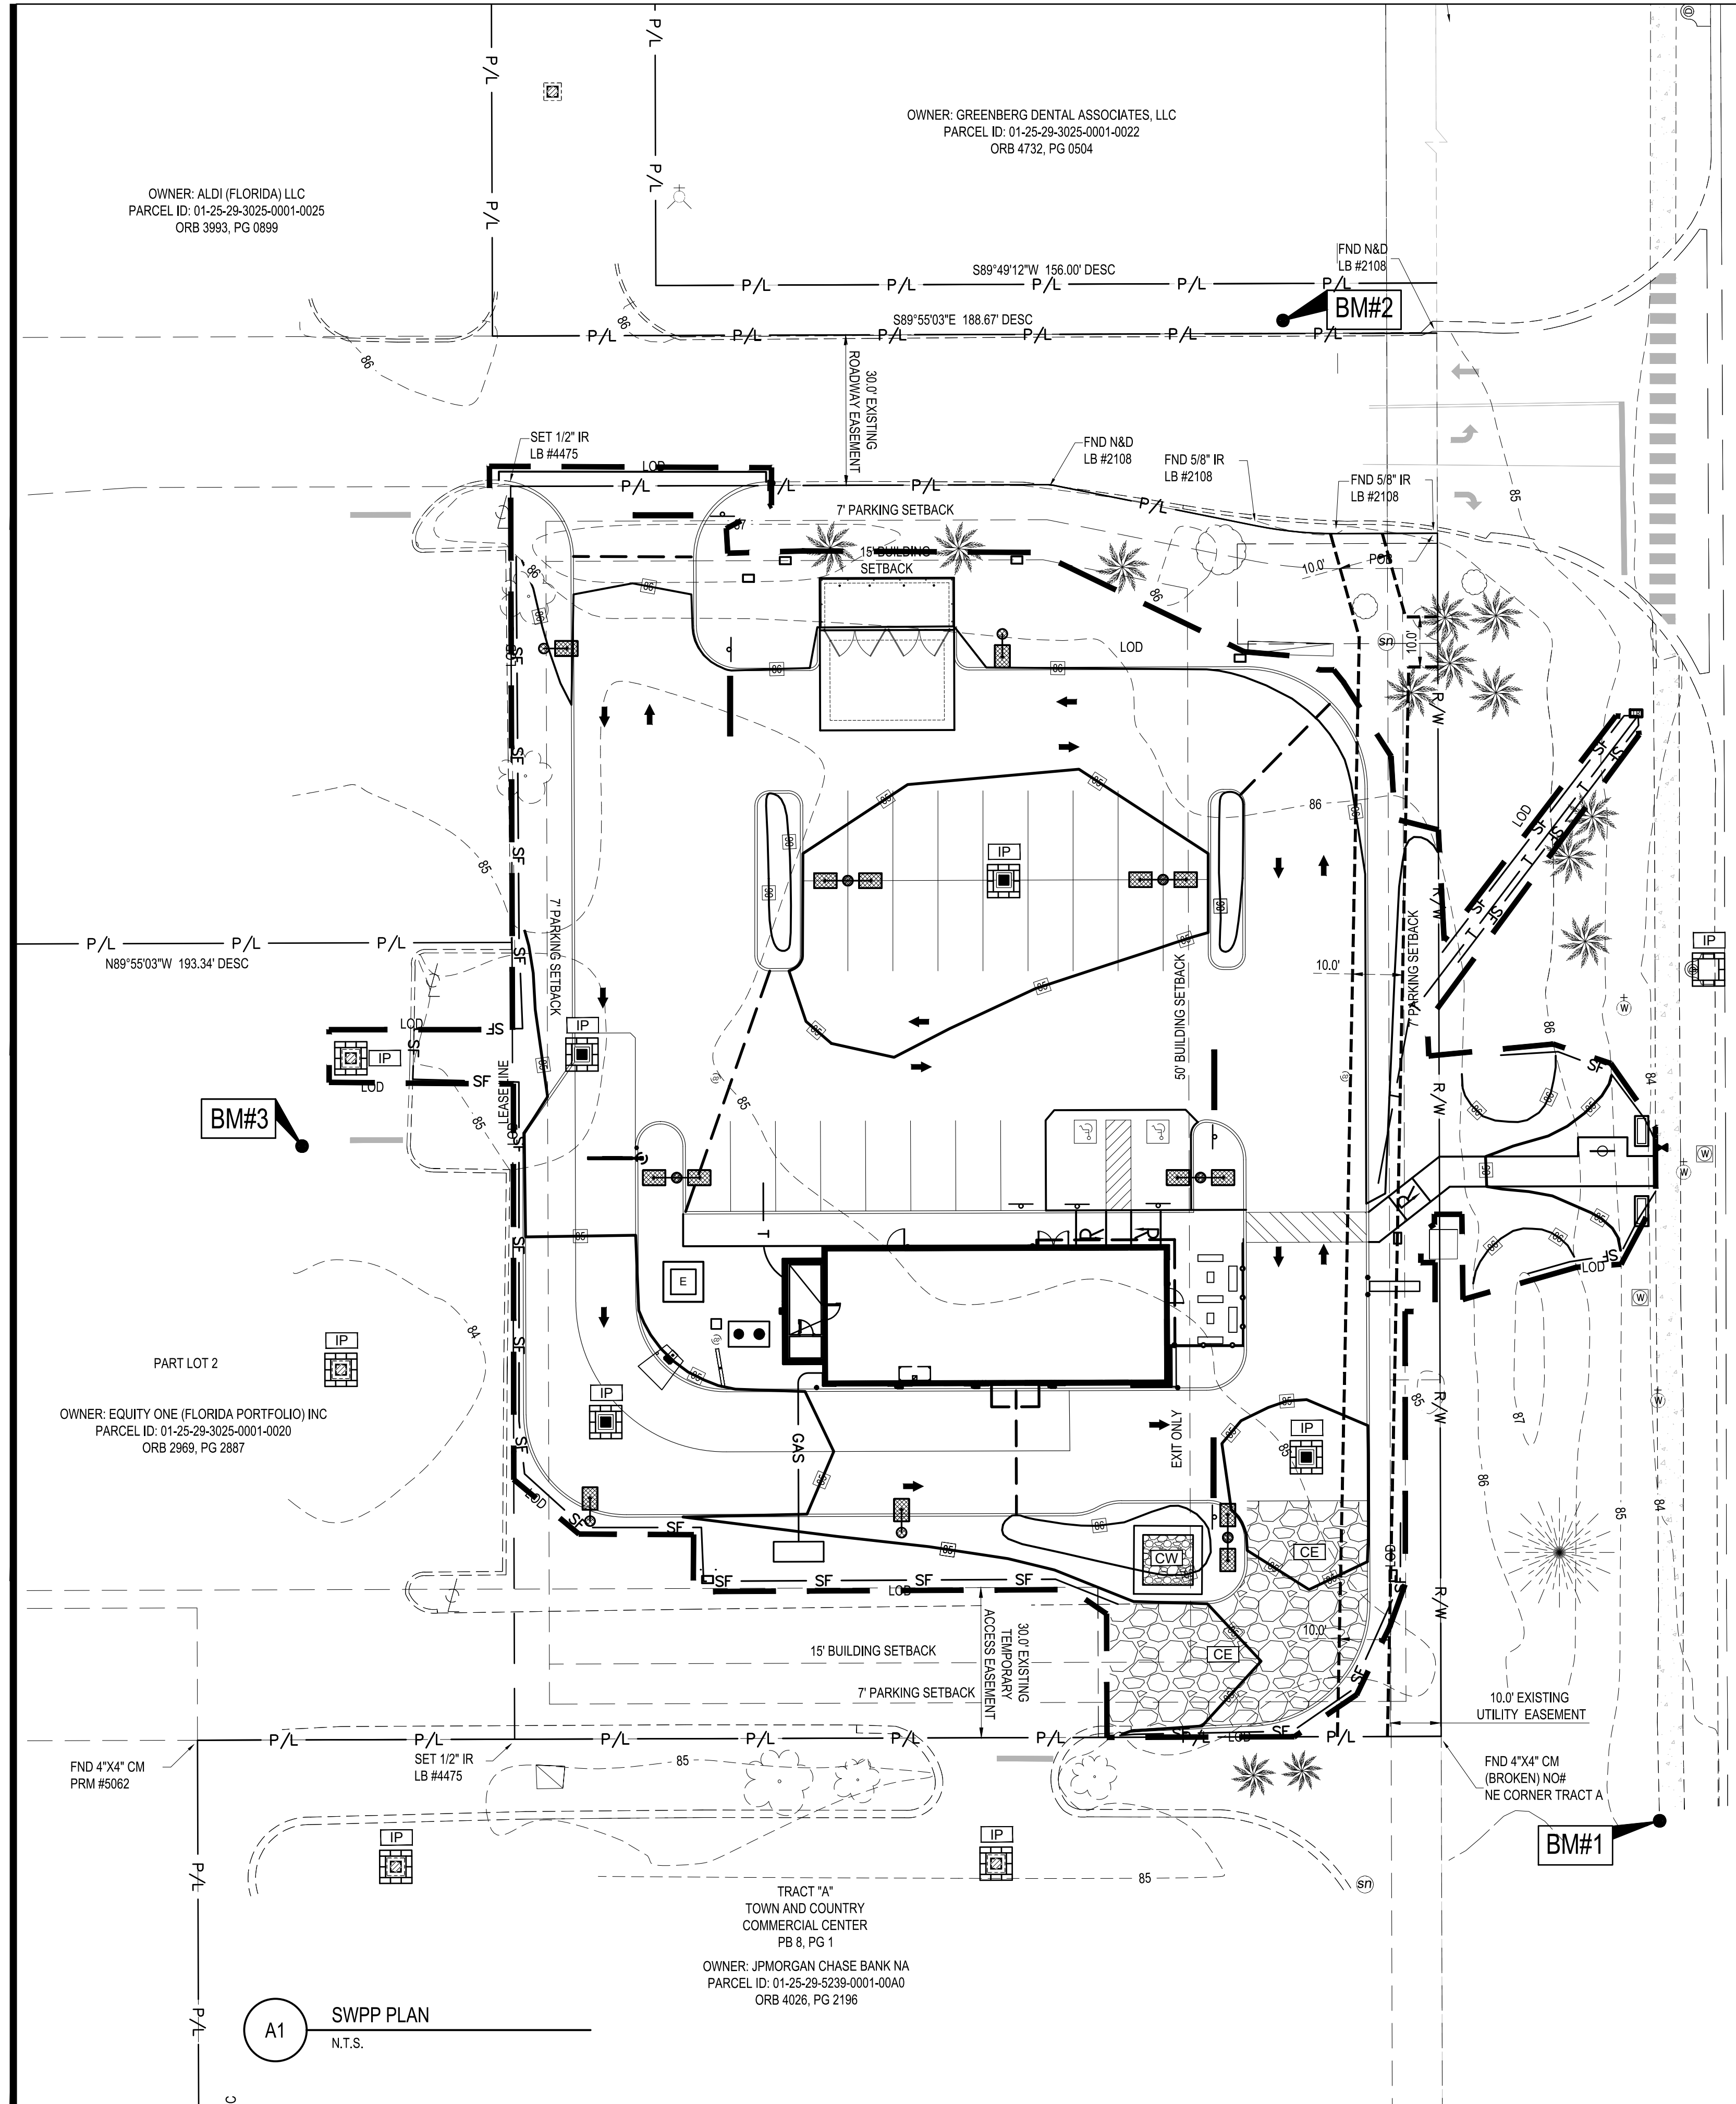

BUENAVENTURA BOULEVARD
(200' PUBLIC R/W)(PB 5, PG 139)

ISSUED FOR CONST. 08.09.18

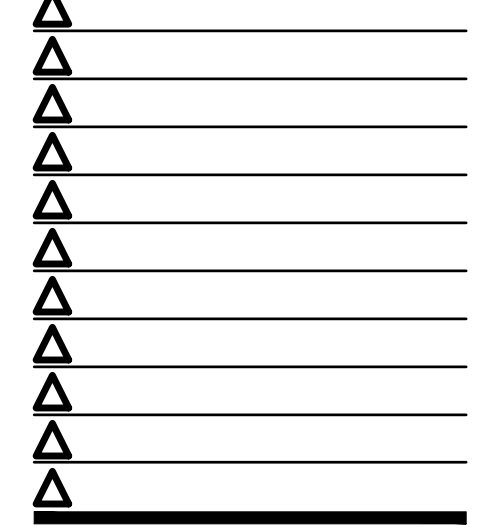

CONTRACT DATE: 09.18.17
BUILDING TYPE: EXP. LITE MED40
PLAN VERSION: July 2017
SITE NUMBER: 312536/445270
STORE NUMBER: 2017088.45

TACO BELL
PARCEL # 012529302500010020
BUENAVENTURA BLVD.
KISSIMMEE, FL 34743



Know what's below
Call before you dig.

BENCHMARKS:
DATUM - NAVD88
BENCHMARK #1 - N & D.
ELEVATION=84.32'
BENCHMARK #2 - N & D.
ELEVATION=86.07'
BENCHMARK #3 - N & D.
ELEVATION=84.49'

TACO BELL
EXPLORER LITE
MEDIUM40

SWPP PLAN

C-132

PROJECT NO.- SDP17-0154

A1 SWPP PLAN
N.T.S.