



NEW ROOF PLAN
1/8" = 1'-0"

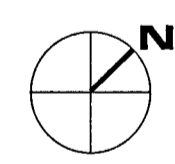


NEW ROOF NOTES

- R.1 NEW ROOF FRAMING, SHEATHING, RIGID INSULATION AND ROOFING MEMBRANE TO MATCH EXISTING. SEE WALL SECTIONS.
- R.2 COORDINATE WITH OWNER FOR EXTENT OF ROOF MAINTENANCE, REPAIR OR REPLACEMENT.
- R.3 NEW WALL COPINGS, SEE EXTERIOR ELEVATIONS FOR COLORS.
- R.4 LED LIGHTED BAND ASSEMBLY WITH LED LAMPS, TIE INTO EXISTING LIGHTING CIRCUITS.
- R.5 TOWER WALL FRAMING, SEE ELEVATIONS AND SECTIONS FOR ADDITIONAL DETAILS.
- R.6 NOT USED.
- R.7 NEW CANOPY SYSTEM PROVIDED AND INSTALLED BY VENDOR. SEE VENDOR DRAWINGS.

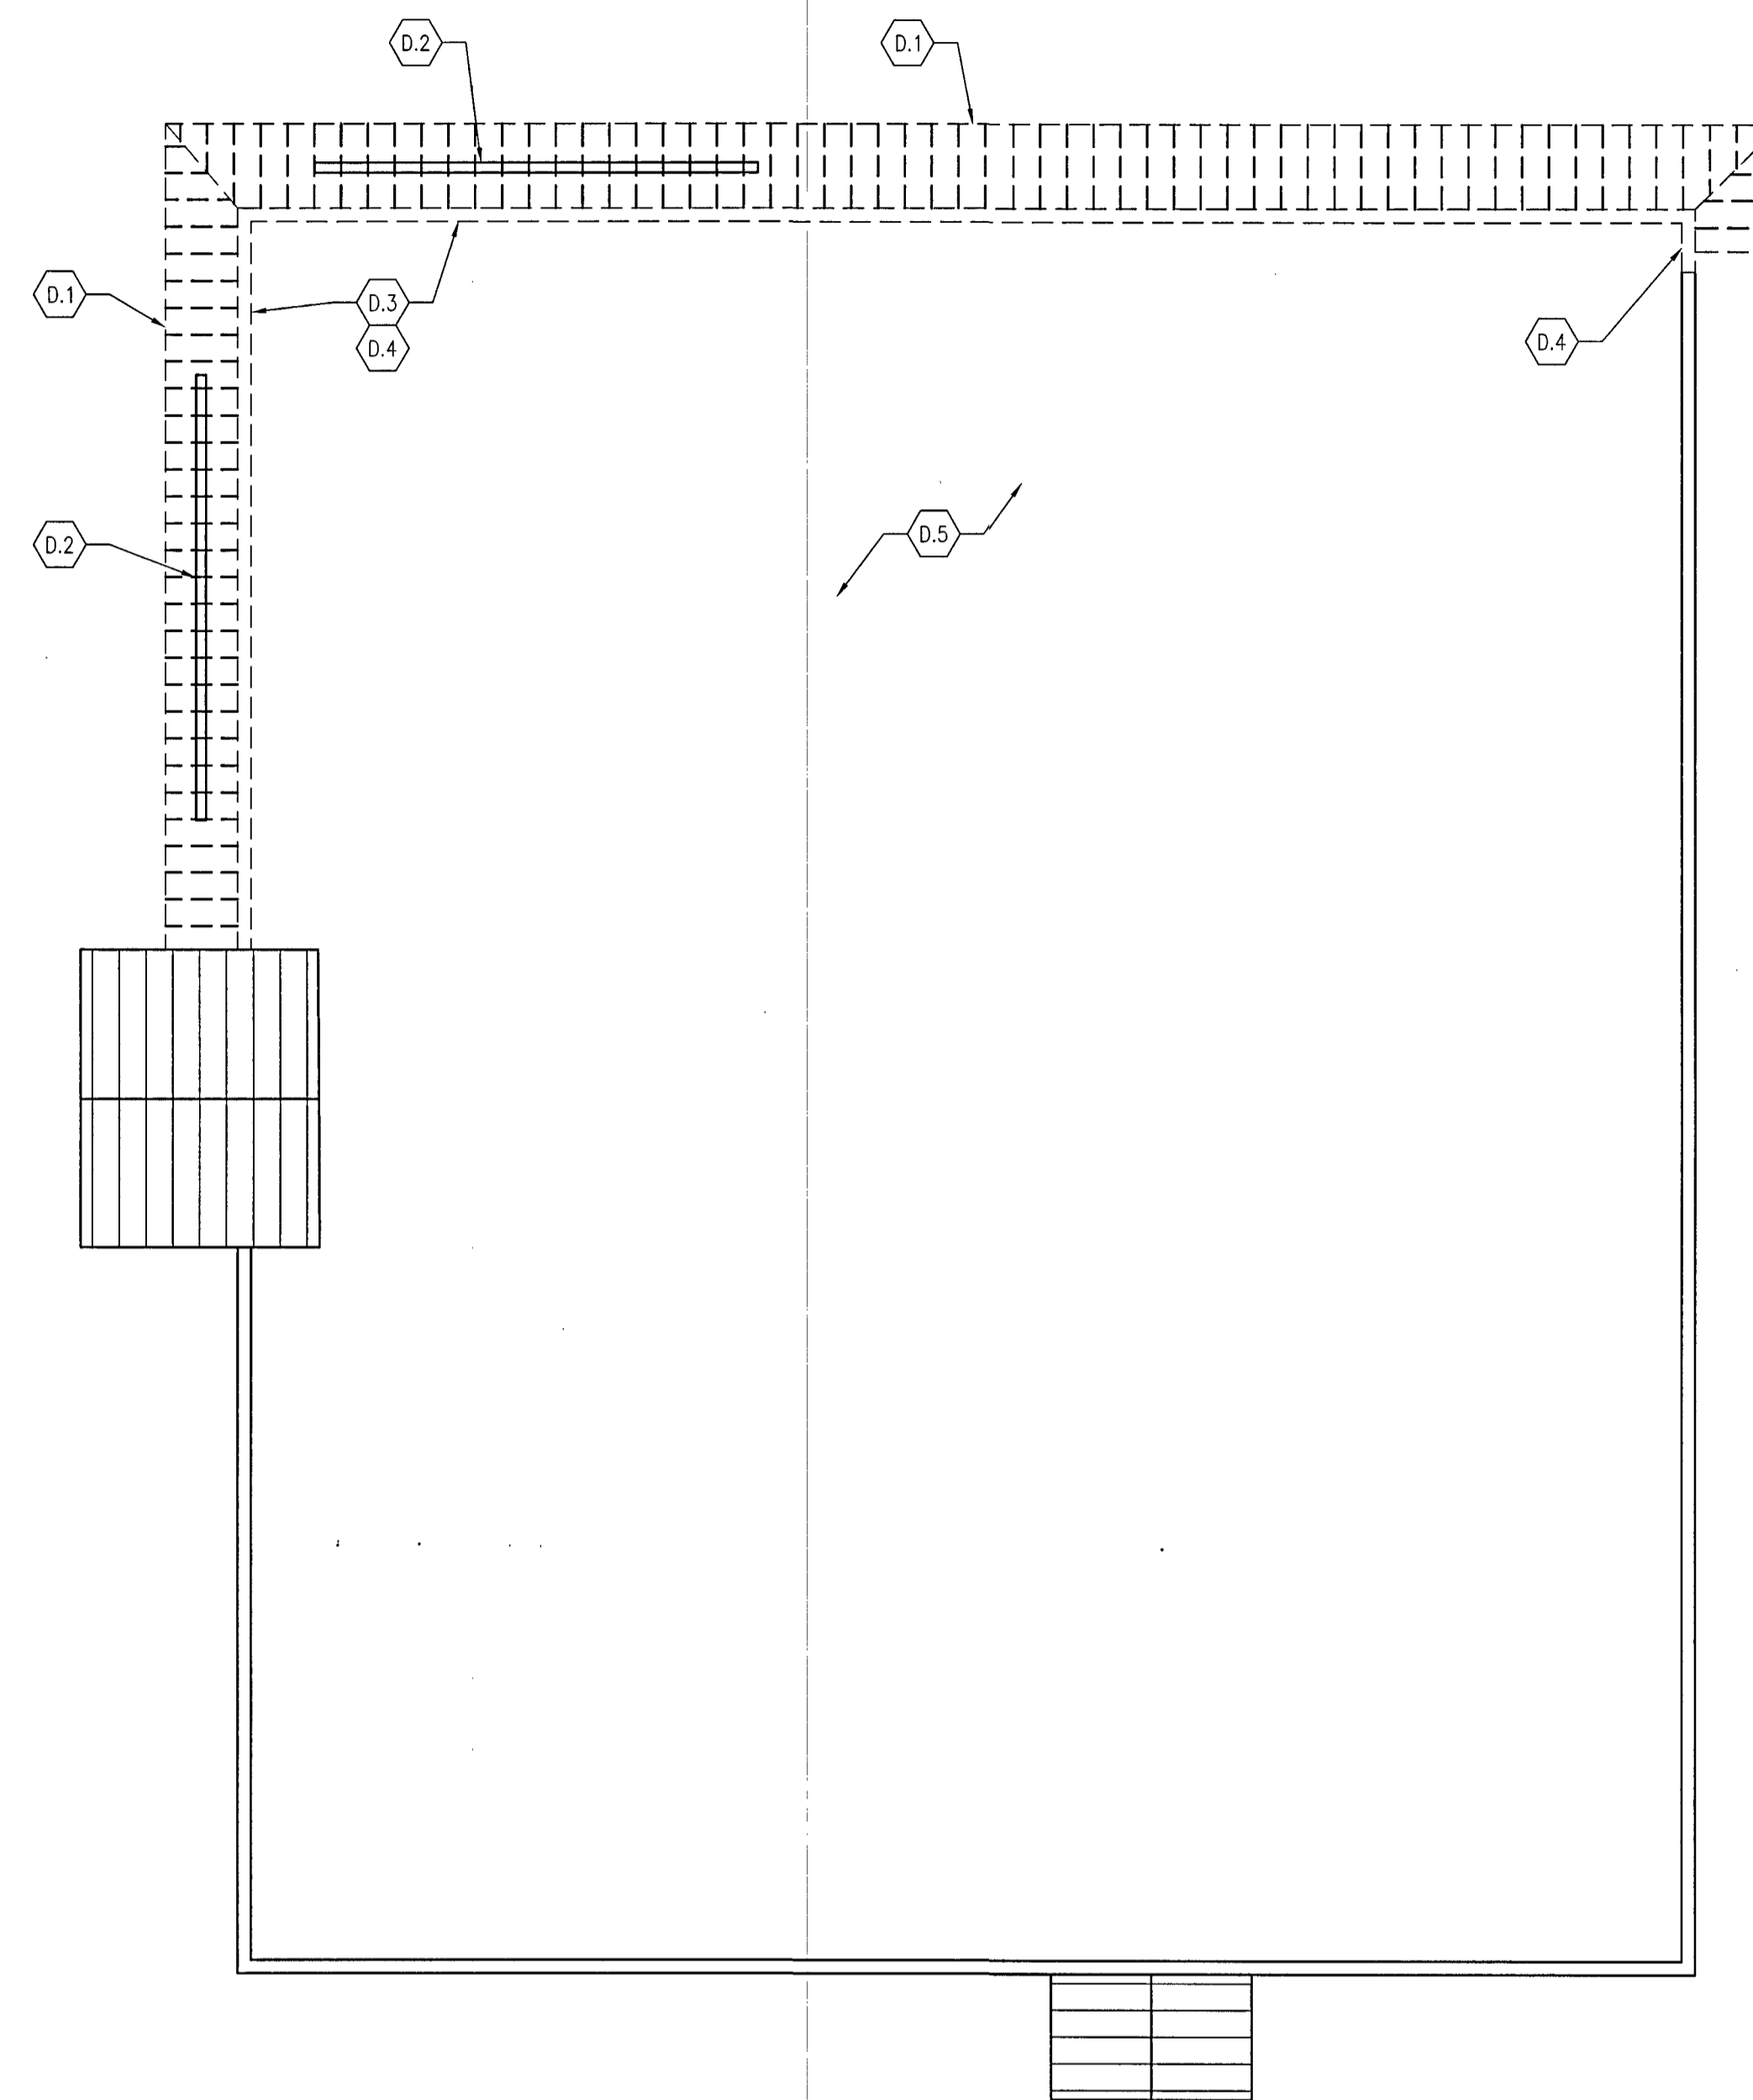


DEMOLITION ROOF PLAN
1/8" = 1'-0"

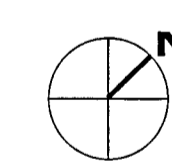


DEMO ROOF NOTES

- D.1 REMOVE EXISTING STANDING SEAM METAL ROOFING AND ENTIRE MAHSHARD ROOF ASSEMBLY, INCLUDING PORTIONS OF EXISTING TRUSSES AS SHOWN IN WALL SECTIONS TO EXTENTS SHOWN.
- D.2 REMOVE EXISTING SIGNAGE.
- D.3 REMOVE EXISTING LIGHTED BAND AND WALL COPINGS.
- D.4 REMOVE EXISTING WALL COPING.
- D.5 COORDINATE WITH OWNER FOR EXTENT OF ROOF MAINTENANCE, REPAIR OR REPLACEMENT.

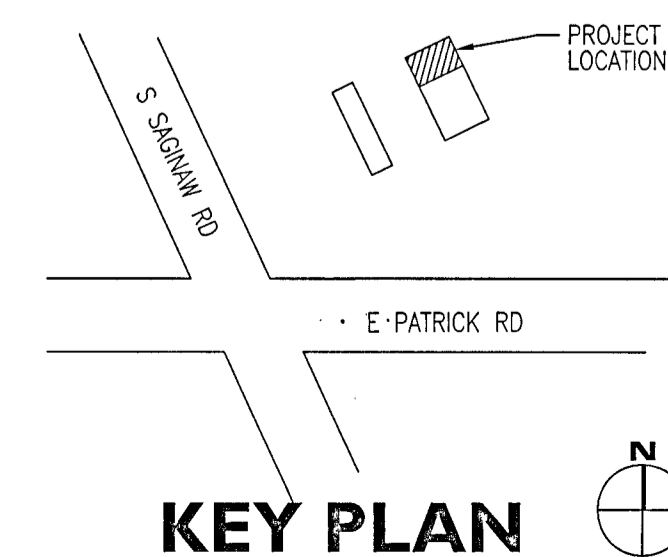

KEY PLAN

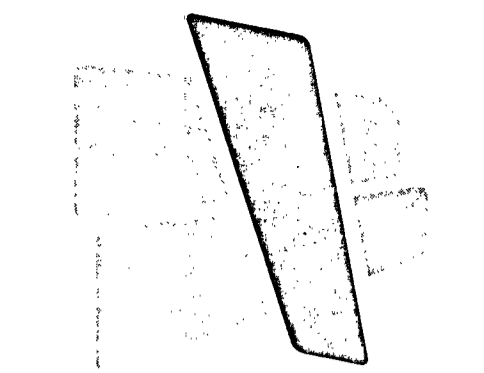


CURRAN
ARCHITECTURE

5719 LAWTON LOOP E. DR. #212
INDIANAPOLIS, IN 46216
O :: 317.288.0681
F :: 317.288.0753




2100 RIVEREDGE PARKWAY
SUITE 850
ATLANTA, GA 30328
O :: 770.933.5023
F :: 770.933.5024

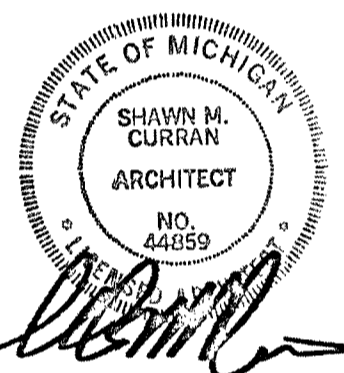

THIS DRAWING AND THE IDEAS, DESIGNS AND CONCEPTS CONTAINED HEREIN ARE THE EXCLUSIVE INTELLECTUAL PROPERTY OF CURRAN ARCHITECTURE, AND ARE NOT TO BE USED OR REPRODUCED, WHOLE OR IN PART, WITHOUT THE WRITTEN CONSENT OF CURRAN ARCHITECTURE.
© COPYRIGHT 2021, CURRAN ARCHITECTURE

REMODEL TO:
BURGER KING #13694
2029 S. SAGINAW RD.
MIDLAND, MI 48640

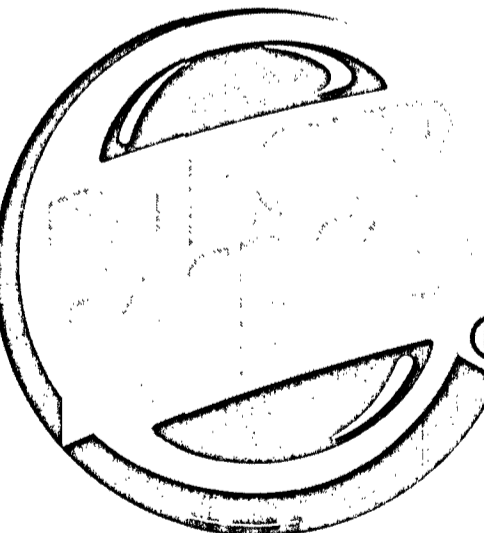

FOR CONSTRUCTION 06-25-2021

PROJECT NUMBER: 190379

ROOF
PLAN

A3.1