

DRINK STAND OPTIONS

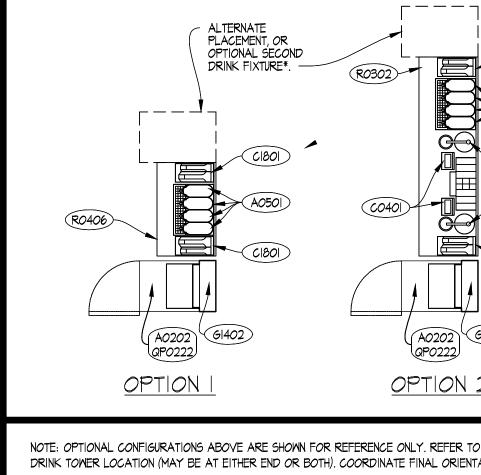

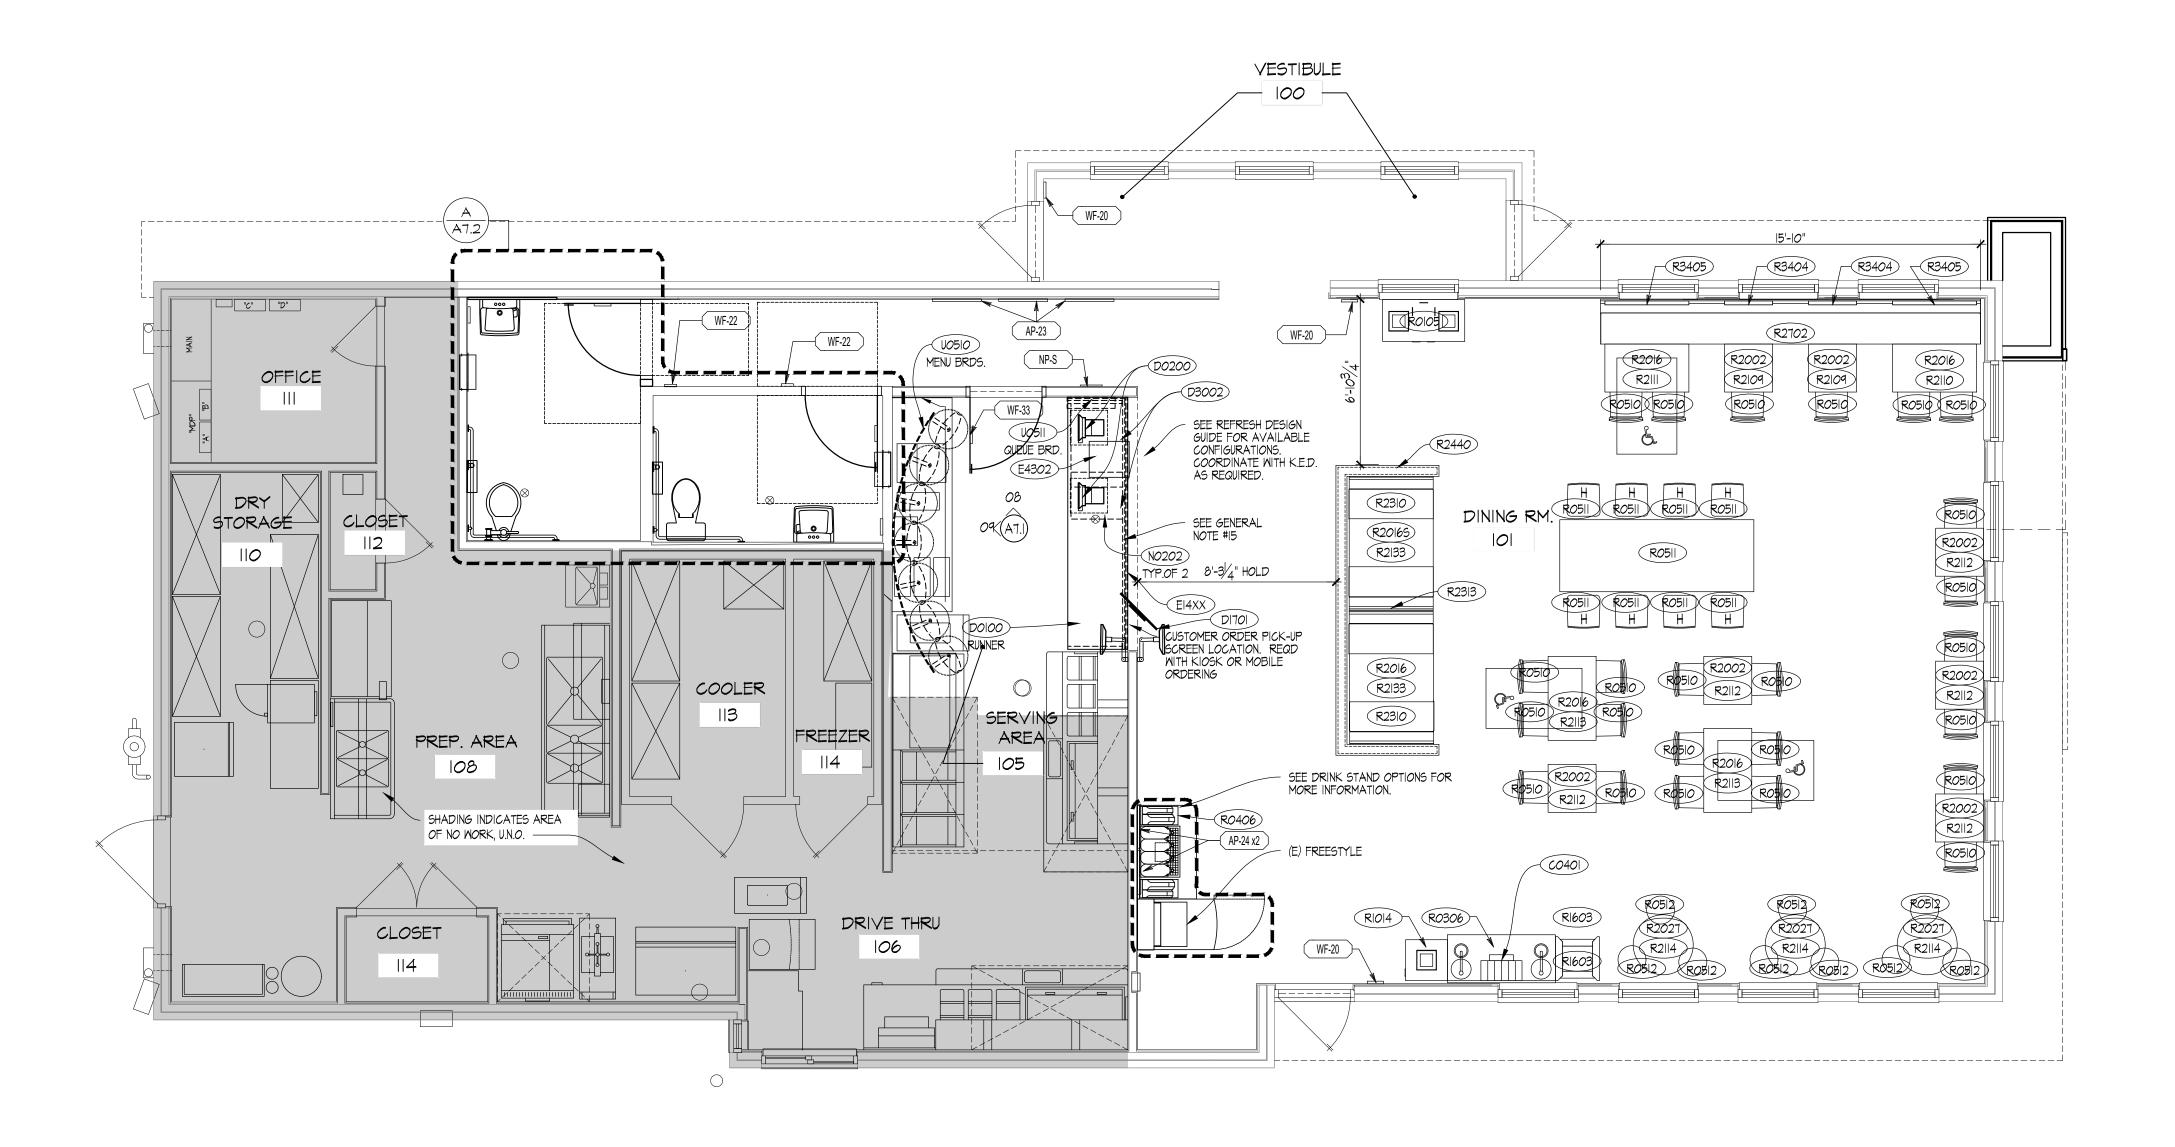


	SYMBOL LEG	END	AR	TPACK & WAYFINDING LEGEND	GENE	ERAL	NOTES	SITE NUMBER:	00915
			U		Ш				

01 FLOOR AND EQUIPMENT PLAN SCALE: 1/4" = 1'-0"



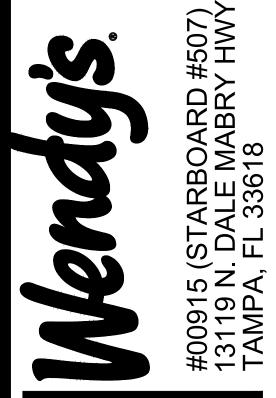

DESCRIPTION

REV. DATE

ISSUE DATE: 01/04/2022 PROJECT NUMBER: 21-121 DRAWN BY: XXX CHECKED BY: XXX AR0012424 01/04/2021 Sheet NAME

EQUIPMENT PLAN

