


**A BUILDING SECTION**  
SCALE: 1/4" = 1'-0"

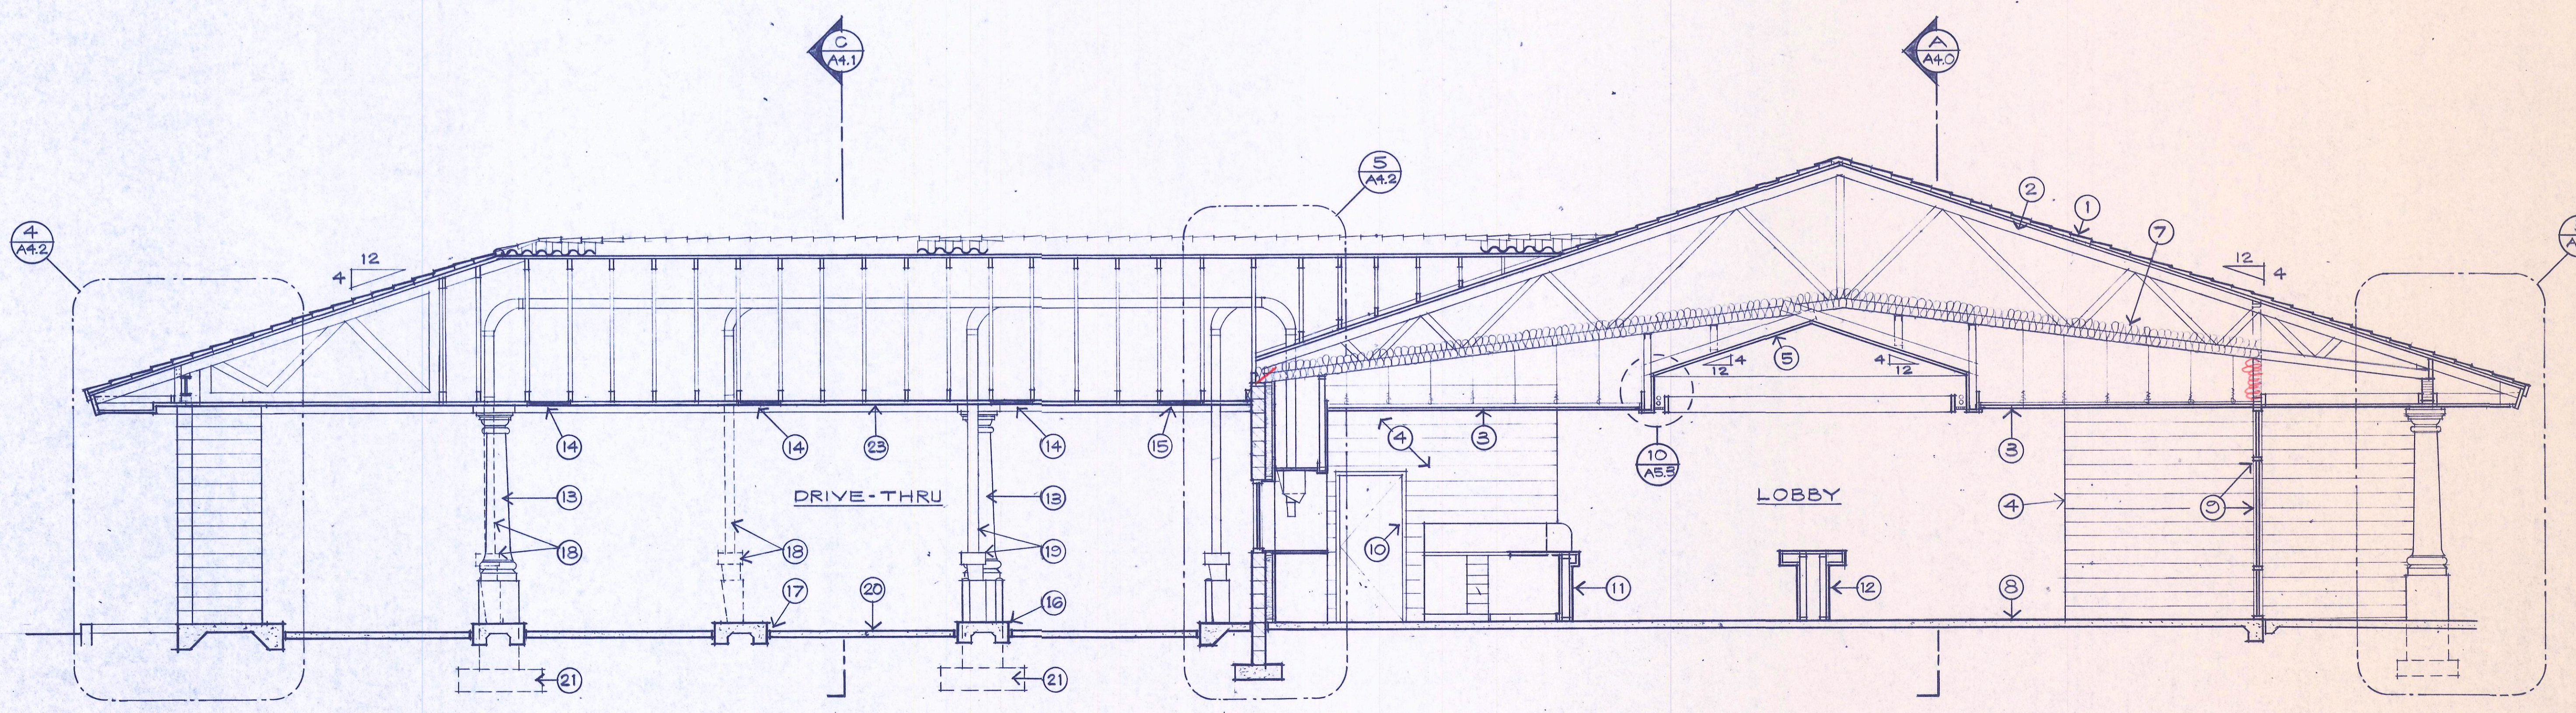

**B BUILDING SECTION**  
SCALE: 1/4" = 1'-0"

**KEYNOTES**

1. CLAY TILE ROOF OVER 2-PLY FELT.
2. PRE-FABRICATED ROOF TRUSSES - REFER TO STRUCTURAL.
3. 2 X 2 SUSPENDED ACOUSTICAL CEILING.
4. 8" CONCRETE SLUMP BLOCK MASONRY - FINISH PER GENERAL NOTES.
5. 5/8" GYP. BOARD CEILING SUSPENDED.
6. 3 5/8" METAL STUDS (22 GAUGE) WITH 5/8" GYP. BOARD TO EACH SIDE.
7. R-30 BATT INSULATION - TYPICAL AT ROOF.
8. 4" SLAB OVER 6" ABC.
9. ALUMINUM WINDOW WALL - SEE GENERAL NOTES ON A2.0 REGARDING GLAZING.
10. DOOR BEYOND.
11. TELLER LINE.
12. CHECK STAND.
13. PRE-CAST CONCRETE COLUMN.
14. 2' X 2' LOCKABLE METAL ACCESS DOOR.
15. 2' X 4' LOCKABLE METAL ACCESS DOOR.
16. 6" CONCRETE CURB.
17. EXPANSION JOINT - SEE DETAIL 2A/A1.0.
18. FUTURE DRIVE-UP PNEUMATIC TUBE AND KIOSK.
19. DRIVE-UP PNEUMATIC TUBE AND KIOSK.
20. 6" FIBERMESH CONCRETE SLAB.
21. FOOTING BEYOND - SEE STRUCTURAL.
22. INDICATES DRAFT STOPPING WITH ONE LAYER OF 3/8" PLYWOOD ATTACHED TO JOIST, EXTENDING FROM CEILING TO BOTTOM OF ROOF SHEATHING.
23. EXTERIOR FINISH SYSTEM.

Architecture/Planning/Interior Design  
**LENDRUM DESIGN GROUP**  
 3033 North Forty-fourth Street  
 Phoenix, Arizona 85018  
 602/955-2100



**MeraBank**  
 BRANCH BANK  
 KINGMAN, ARIZONA

JOB NUMBER  
 10434.0  
 DATE  
 11-11-88  
 DRAWN  
 S.C.F.  
 CHECKED  
 D.G.  
 SHEET TITLE

**BUILDING SECTIONS**

SCALE  
 1/4" = 1'-0"  
 REVISIONS

DRAWING NUMBER  
**A4.0**