




**REVIEWED**  
 For Code Compliance  
 City of Ocala Growth Management  
 BLD22-1101 09/07/22

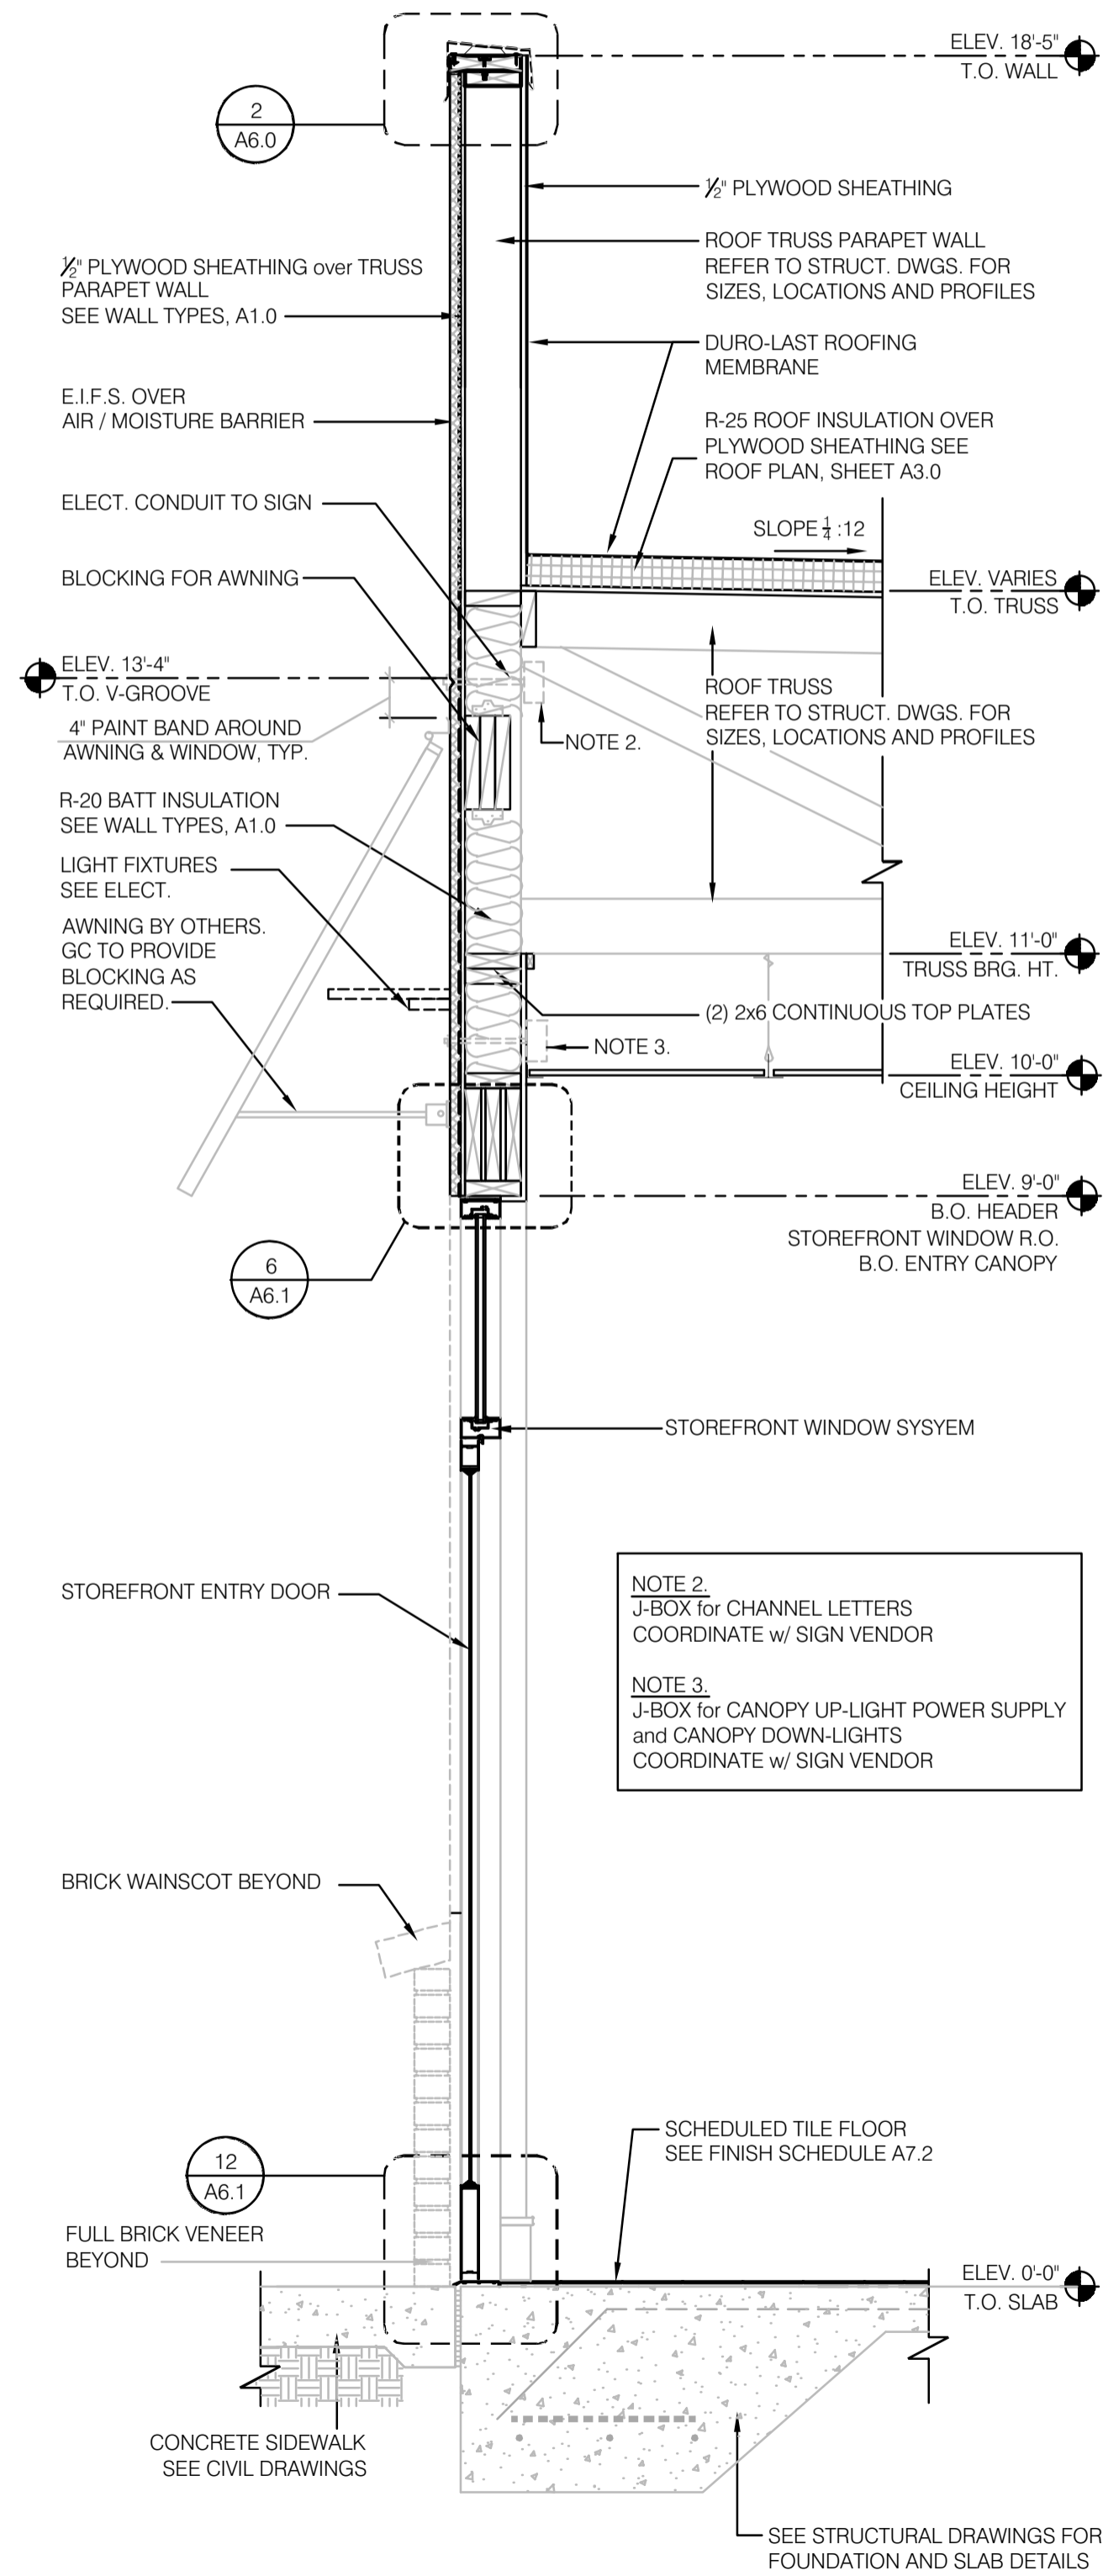

**WALL SECTION at ENTRY 3/4" = 1'-0" E**

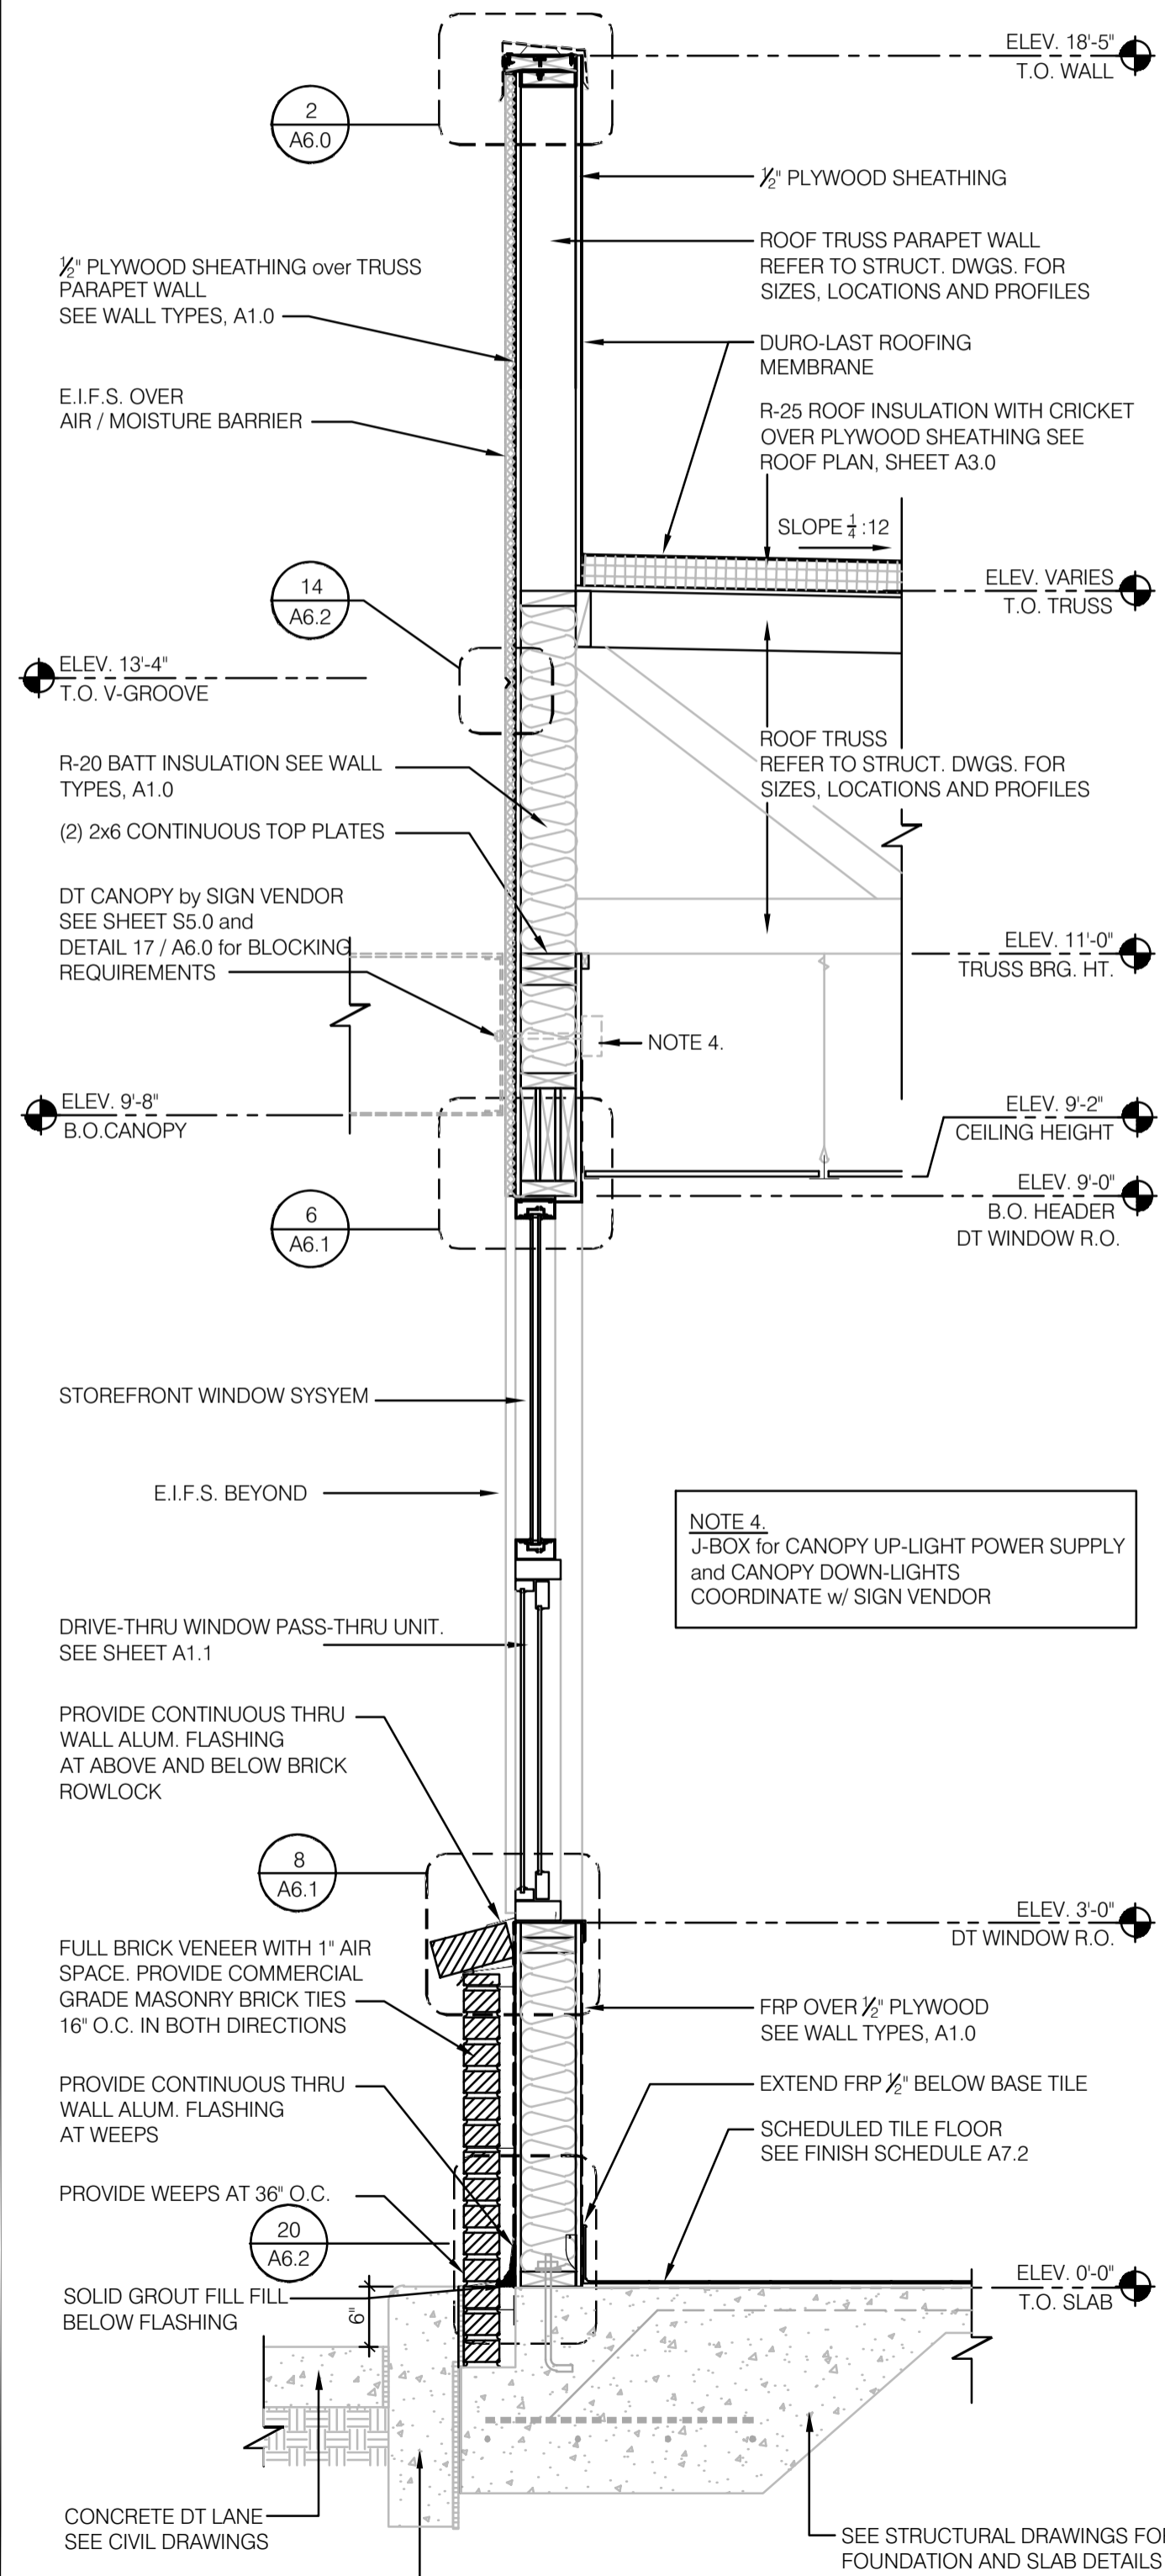

**WALL SECTION at DRIVE-THRU WINDOW 3/4" = 1'-0" B**

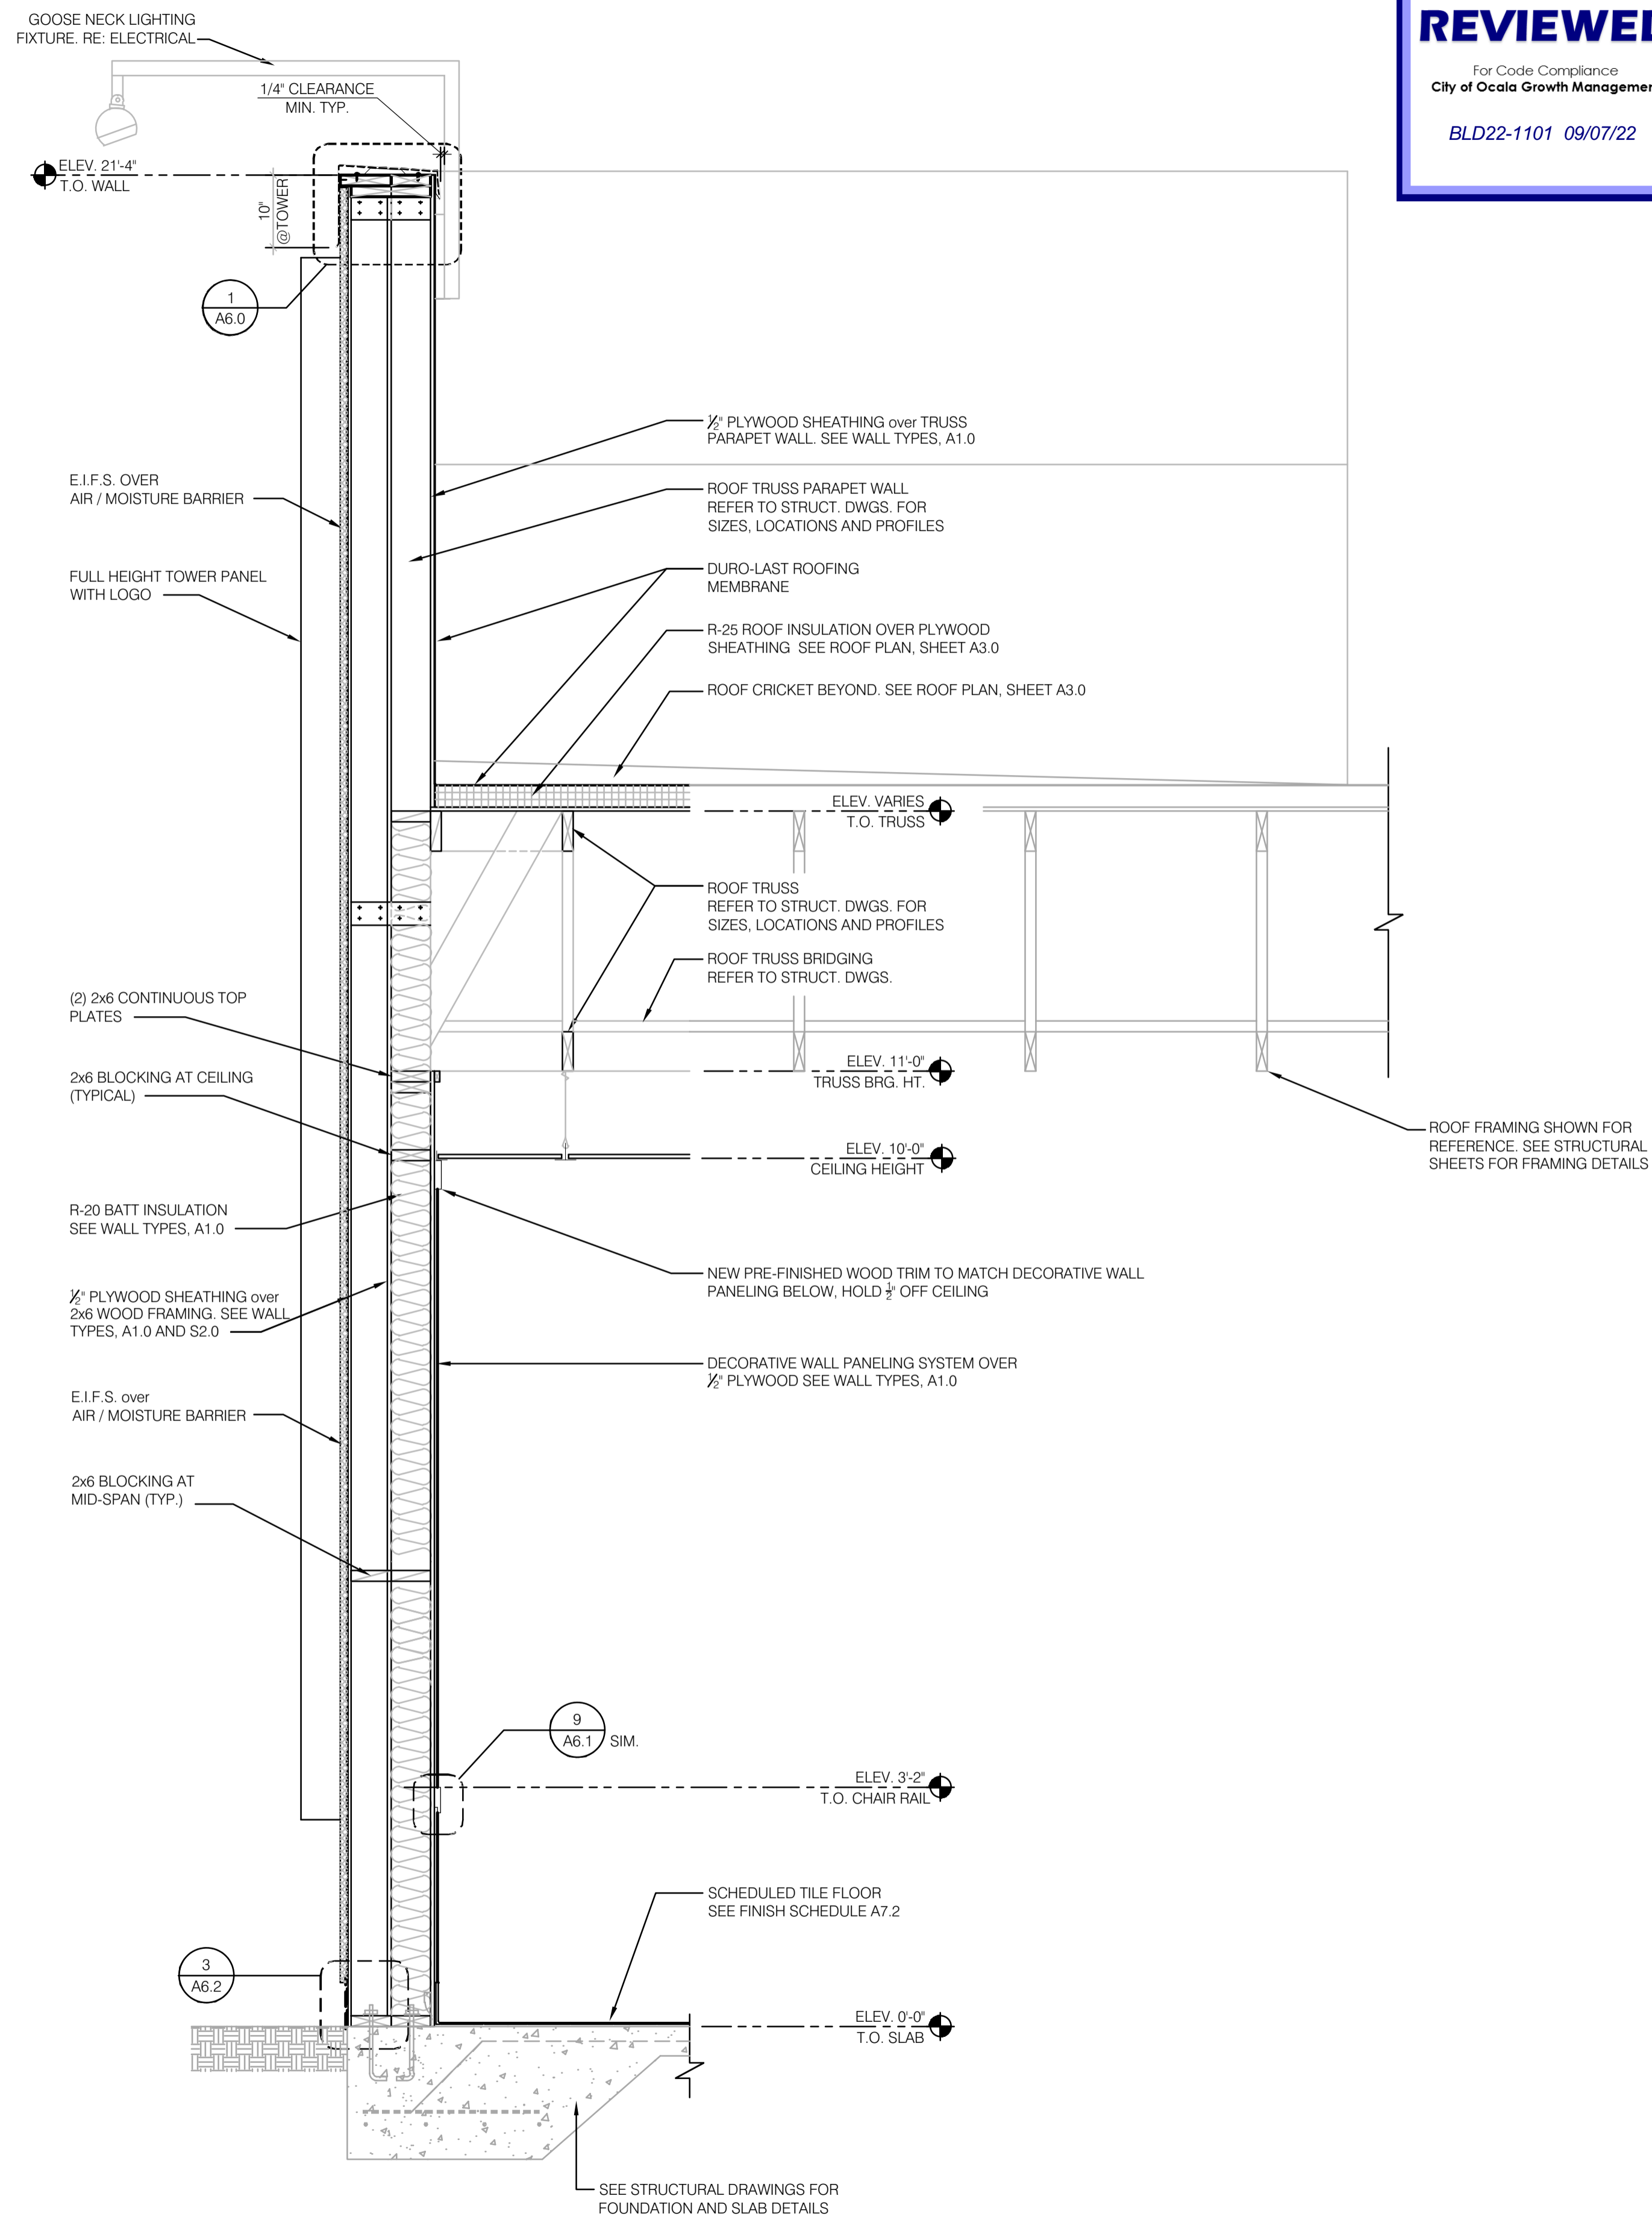

**WALL SECTION at TOWER 3/4" = 1'-0" A**

ARCHITECTURE  
 ENGINEERING  
**LIS**  
 LAND INVESTMENT SERVICES, LLC  
 AA 26022040 CA NO: 6653 LB1067  
 ARCHITECTURE / ENGINEERING OFFICE  
 2572 West State Road 426  
 Suite 204, Ocala, FL 32765  
 Phone: (321) 244-0402  
 facsimile: (321) 244-9419



Digitally signed by Harold Hutter  
 DN: c=US, o=Unaffiliated, ou=A01410C000001734EB2BCCF00000303, cn=Harold Hutter  
 Date: 2022.03.31 15:20:03 -04'00'

HAROLD DANIEL HUTTER III  
 FL REG. AR88913

PLAN SET REVISIONS:


CONTRACT DATE:	...-2019
BUILDING TYPE:	Kb 30-19
PLAN VERSION:	2018 A
SITE NUMBER:	
ENTITY NUMBER:	
STORE NUMBER:	
LIS PROJECT:	2019-304

**KFC**  
 3615 W SILVER SPRINGS BLVD.  
 OCALA, FL



**WALL SECTIONS**

**A5.0**

PLOT DATE: 03/29/2022