


GENERAL NOTE:


PROVIDE CLEAR SILICONE CAULK WHERE ALL FIXED AND BUILT-IN COUNTERS / EQUIPMENT ABUT WALL SURFACES. WHERE GAP BETWEEN WALL AND COUNTER SPLASH / EQUIPMENT EXCEEDS 1/4", PROVIDE S.S. CLOSURE ANGLE. TYPICAL.

20 GAGE S.S. PANEL BEYOND. SEE KEYNOTE 8, THIS SHEET.


**REVIEWED**  
 For Code Compliance  
 City of Ocala Growth Management  
 BLD22-1101 09/07/22

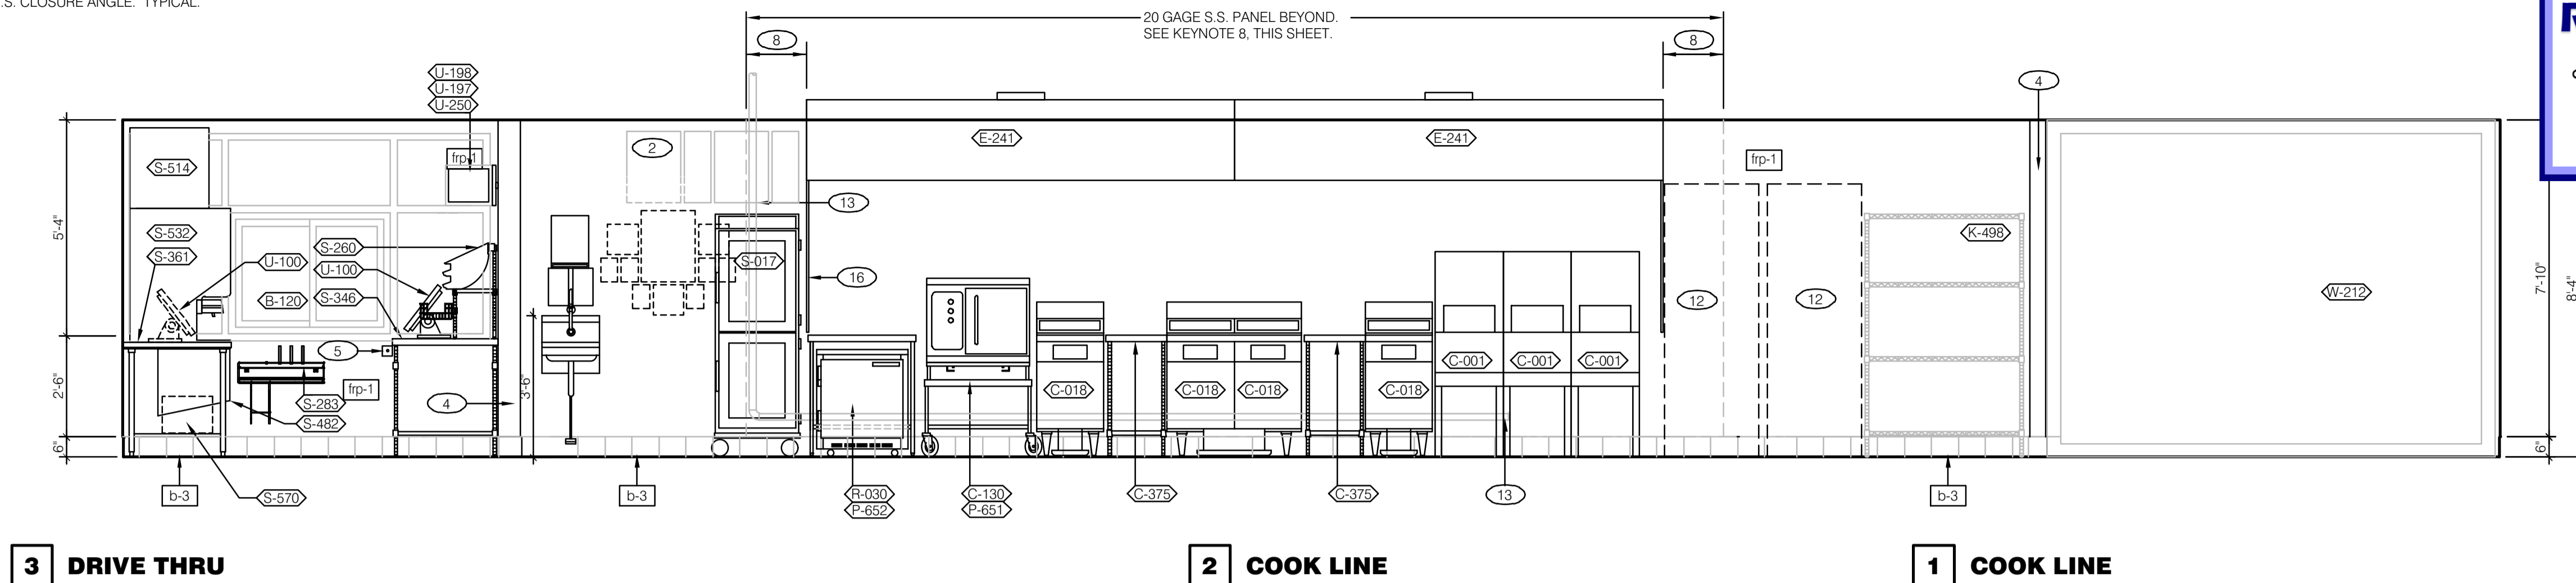

KITCHEN ELEVATIONS 3/8" = 1'-0"

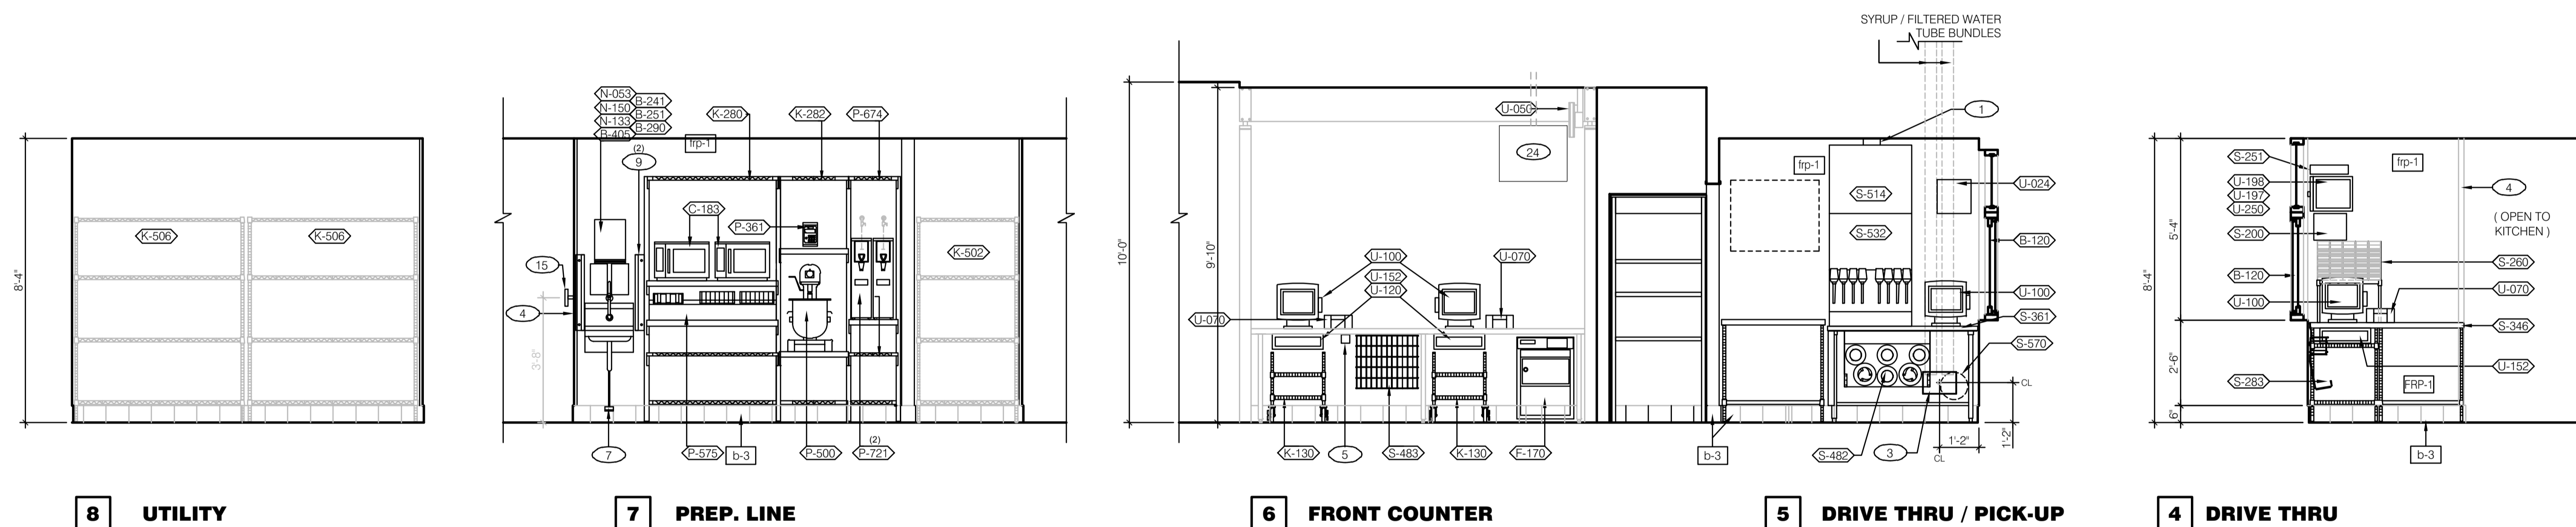

KITCHEN ELEVATIONS 3/8" = 1'-0"

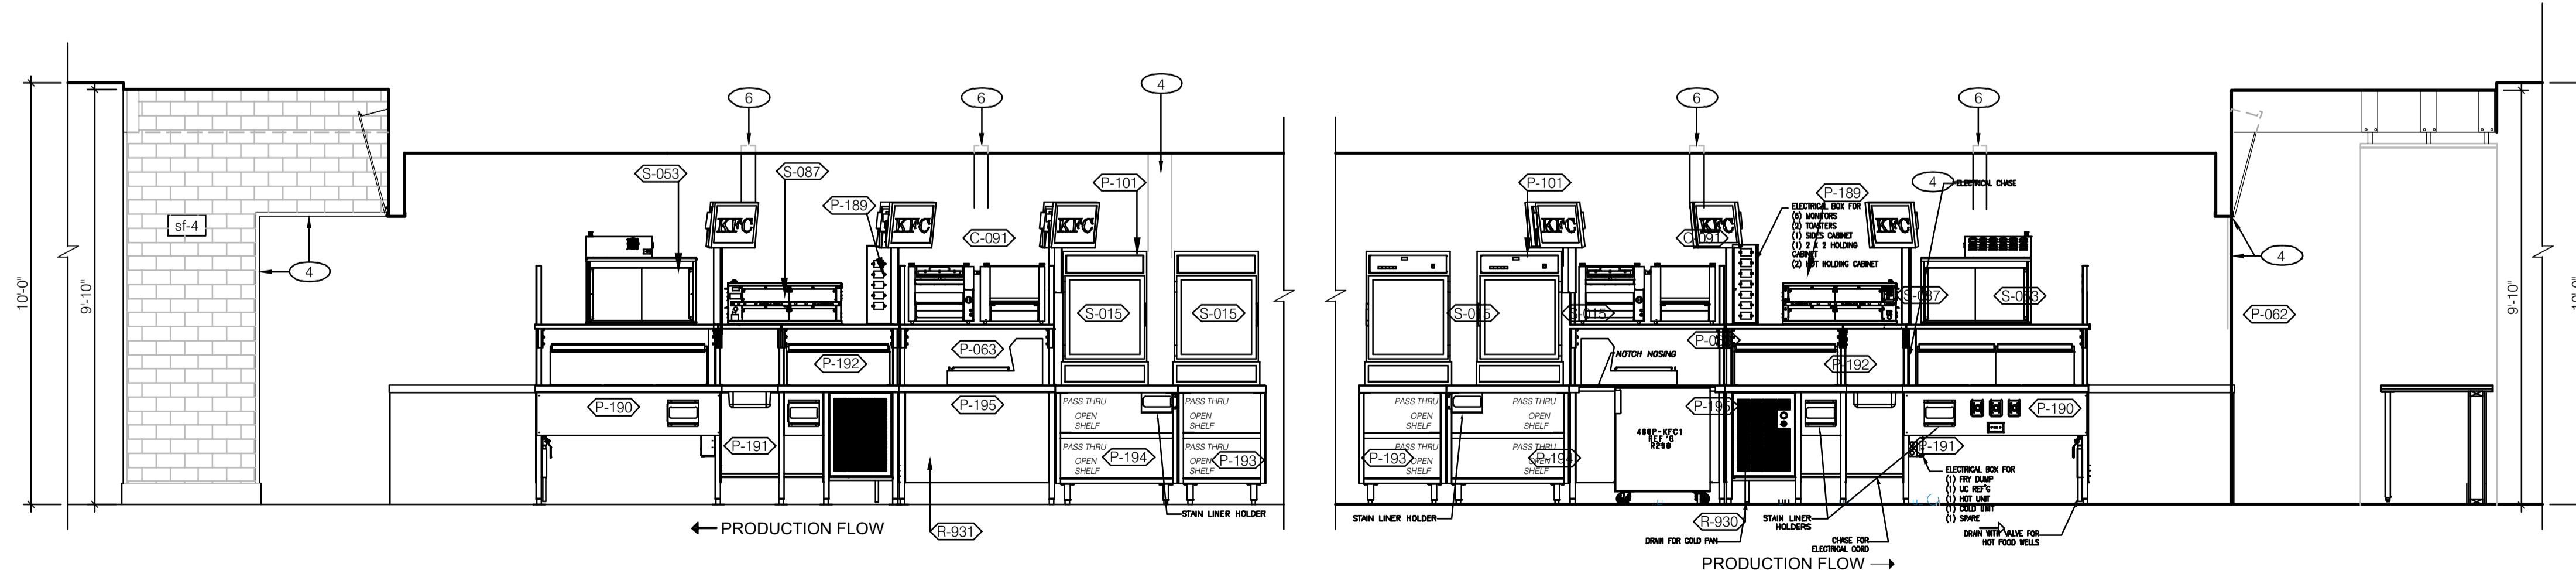

KITCHEN ELEVATIONS 3/8" = 1'-0"

KEY NOTES

A

- 1) 6" STAINLESS STEEL CHASE FOR ICE MACHINE REFRIGERANT LINES.
- 2) ANSUL CABINET.
- 3) 8" x 12" OPENING FOR SYRUP / FILTERED WATER TUBE BUNDLE. SEE 4 / A6.3.
- 4) S.S. CORNER / END WALL CHANNEL GUARD, FULL HEIGHT. SEE 10 / A6.3.
- 5) HOLD-UP BUTTON; SEE E5.0.
- 6) 16" W x 4" D S.S. CHASE. EXTEND 2" ABOVE CEILING; BY G.C.
- 7) HAND SINK FOOT PEDAL. SEE 3 / P6.0.
- 8) EDGE OF 20 GAGE STAINLESS STEEL PANEL BEHIND HOOD. COORDINATE EXTENTS OF PANEL BEYOND HOOD WITH LOCAL CODE REQUIREMENTS.
- 9) S.S. SPLASH GUARD. SEE DETAIL 7 / A6.3.
- 10) S.S. CORNER GUARD AT SERVICE DOOR HEAD AND JAMB; SEE 13 / A6.1.
- 11) THERMOSTAT REMOTE SENSOR; SEE KEY NOTE 10, SHEET M2.0.
- 12) RTI SYSTEM
- 13) GAS RISER. SEE KEYNOTE 18 / P3.0.
- 14) MOUNT SAUCE DISPENSER ON SIDE OF STORAGE SHELF.
- 15) ANSUL PULL STATION.
- 16) S.S. END SKIRT.
- 17) SECURITY SYSTEM KEYPAD; SEE E5.0.
- 18) WATER HEATER VENT; SEE PLUMBING DRAWINGS.
- 19) PRODUCT TIME CLOCK AND TIME TAG HOLDER; VERIFY MOUNTING HEIGHT w/ OWNER.
- 20) WALK-IN COOLER / FREEZER BOX.



Digitally signed by Harold Hutter  
 DN: c=US, o=Unaffiliated, ou=A01410C000001734EB2BCC  
 F00000303, cn=Harold Hutter  
 Date: 2022.03.31 15:23:57 -04'00'

HAROLD DANIEL HUTTER III  
 FL REG. AR88913

PLAN SET REVISIONS:


CONTRACT DATE: ...-2019  
 BUILDING TYPE: Kb 30-19  
 PLAN VERSION: 2018.A  
 SITE NUMBER:  
 ENTITY NUMBER:  
 STORE NUMBER:  
 LIS PROJECT: 2019-304

KFC

3615 W SILVER SPRINGS BLVD.  
 Ocala, FL



Kb 30-19

INTERIOR ELEVATIONS KITCHEN

A8.2

PLOT DATE: 03/29/2022