


**REVIEWED**  
 For Code Compliance  
 City of Ocala Growth Management  
 BLD22-1101 09/07/22

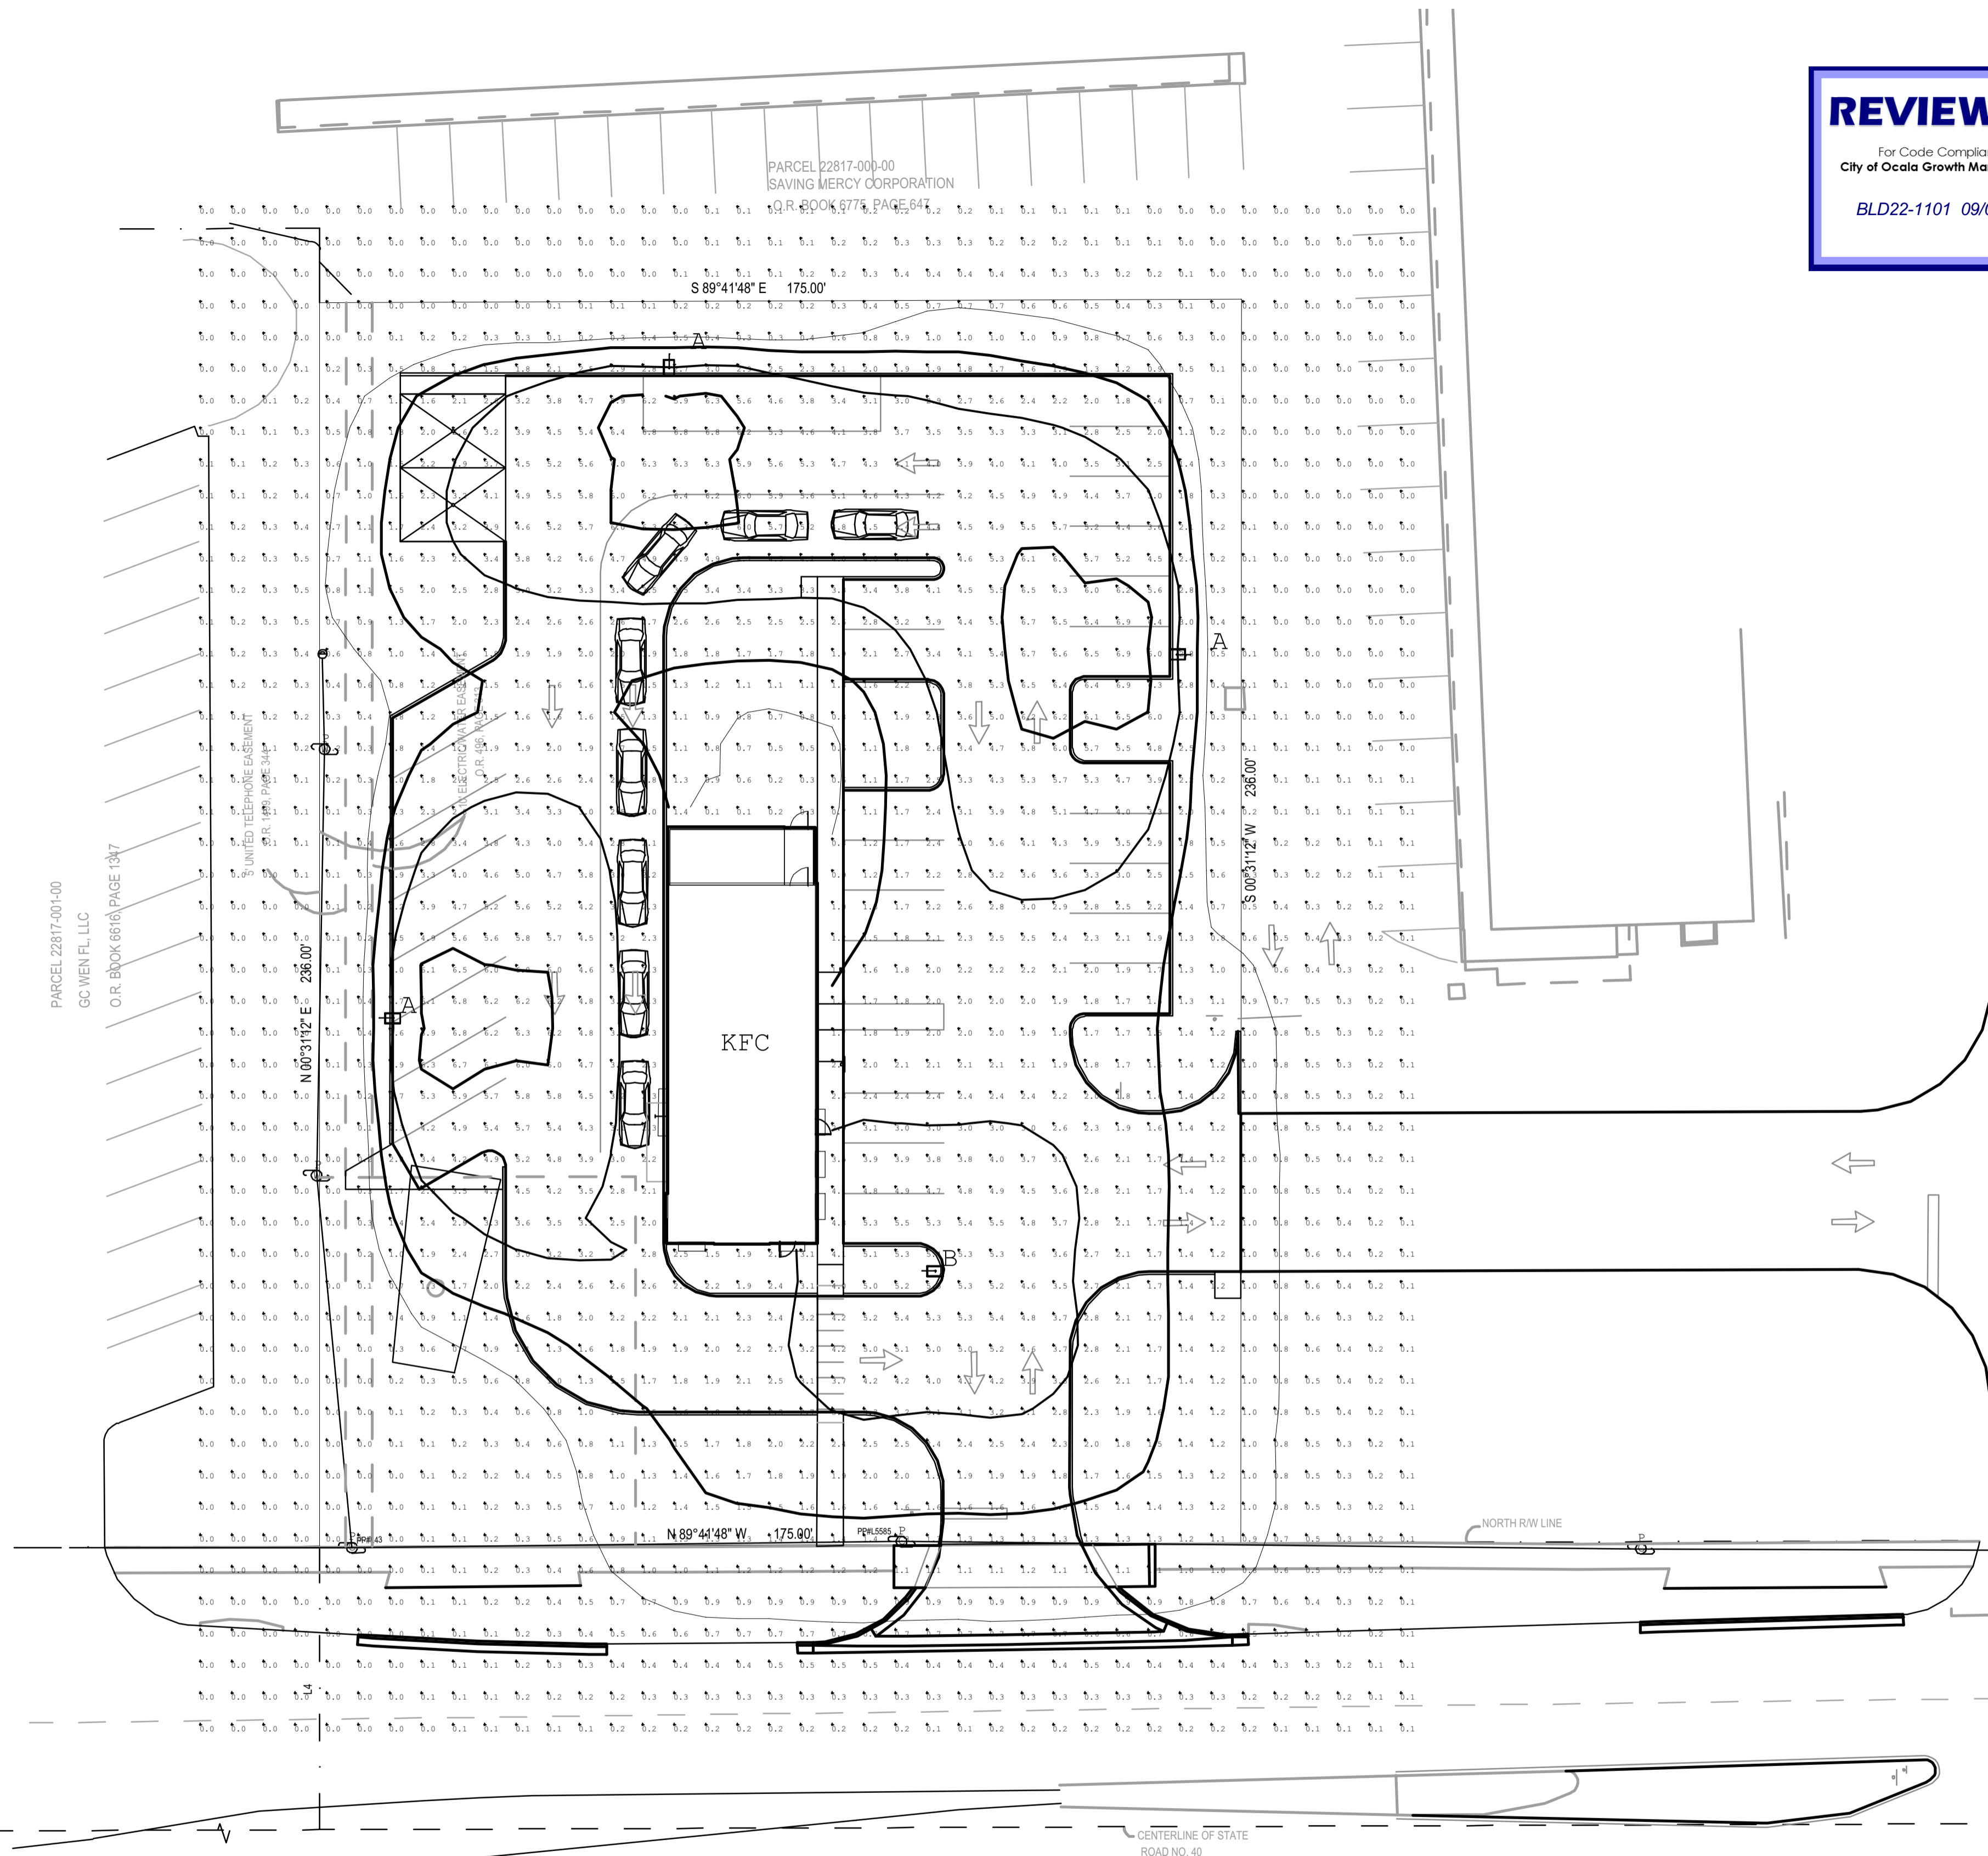

KFC  
 3615 W. SILVER SPRINGS BLVD.  
 OCALA, FL  
 PREPARED BY: JOHN BUJAKE  
 ACCUSERV LIGHTING & EQUIPMENT  
 877-707-7378  
 jbujake@accu-serv.com  
 JANUARY 21, 2020

Calculation Summary					
Label	Avg	Max	Min	Avg/Min	Max/Min
EXTENDED	1.60	6.9	0.0	N.A.	N.A.
PARKING LOT & DRIVE-THRU SURFACE	3.58	6.9	1.1	3.25	6.27

LIGHT LEVELS ARE MAINTAINED FOOT-CANDLES, INITIAL LEVELS ARE SLIGHTLY HIGHER

Luminaire Schedule							
Symbol	Qty	Label	Arrangement	Lum. Lumens	L.F.F.	Lum. Watts	Description
⊠	3	A	SINGLE	28045	0.900	390	MRM-LED-42L-SIL-PT-UNV-DIM-40-70CRI-BRZ-IL / BKA-XNM-S-BRZ / 25' A.F.G. DIRECT BURIAL CONCRETE POLE
⊠	1	B	SINGLE	42261	0.900	390	MRM-LED-42L-SIL-5W-UNV-DIM-40-70CRI-BRZ / BKA-XNM-S-BRZ / 25' A.F.G. DIRECT BURIAL CONCRETE POLE

FIXTURES ARE 390W 4000K LED  
 FIXTURE A HAS A BACKLIGHT SHIELD  
 POLES ARE 25'-0" A.F.G. DIRECT BURIAL CONCRETE FOR AN OVERALL FIXTURE HEIGHT OF 25'-0" A.F.G.

ARCHITECTURE  
 ENGINEERING

**LIS**  
 LAND INVESTMENT SERVICES, LLC  
 AA 26002040 CA NO: 6853 LB1057  
 ARCHITECTURE / ENGINEERING OFFICE  
 10000 W. Silver Springs Blvd.  
 Suite 2064, Ocala, FL 32765  
 Phone: (321) 244-0402  
 Facsimile: (321) 244-9419

Digitally signed by  
**ROBERT W CASE**  
 Date: 2022.03.31 10:21:11 -04'00'  
 ROBERT WAYNE CASE  
 FLORIDA PE #44643

PLAN SET REVISIONS:

△	
△	
△	
△	
△	
△	
△	
△	
△	

CONTRACT DATE: ...-2019  
 BUILDING TYPE: Kb 30-19  
 PLAN VERSION: 2018.A  
 SITE NUMBER:  
 ENTITY NUMBER:  
 STORE NUMBER:  
 LIS PROJECT: 2019-304

**KFC**  
 3615 W SILVER SPRINGS BLVD.  
 OCALA, FL



**SITE ELECTRICAL LIGHTING PLAN**

**E1.1**

PLOT DATE: 03/29/2022

